




1 DETAILED ELEVATION OF PROPOSED DOOR  
1 : 10



3 DETAILED PLAN OF PROPOSED DOOR  
1 : 10

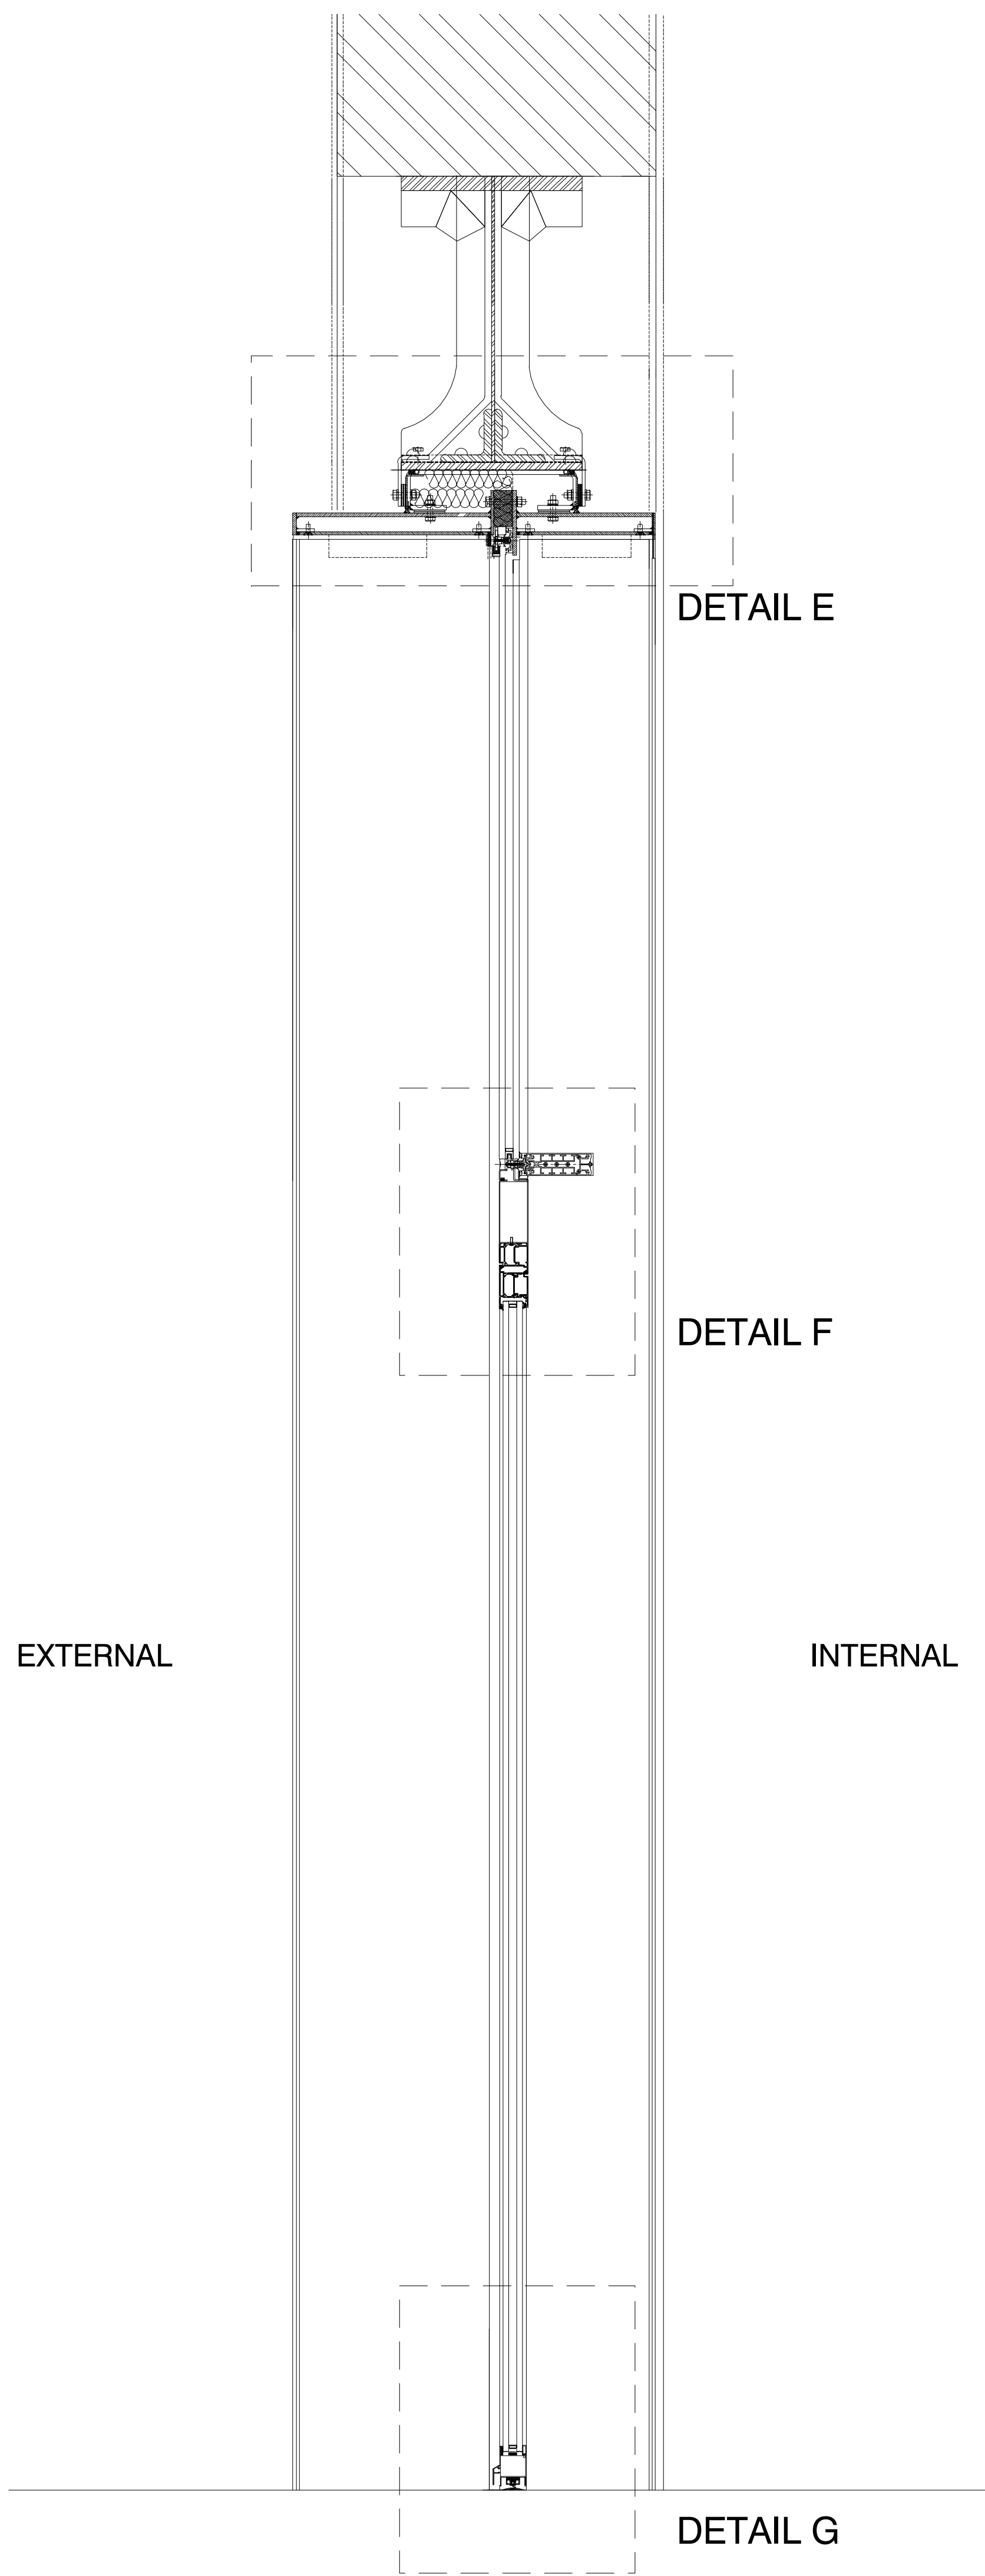

2 DETAILED SECTION OF PROPOSED DOOR  
1 : 10

NOTE: READ IN CONJUNCTION WITH DRAWING  
NUMBER XXXXX-BAR-CR-XX-DR-T-31141 FOR  
DETAILED DRAWING OF FRAMING / TRANSOM

NOTES

Rev By/Chk Date Description

PROJECT: WAITROSE KINGS CROSS PROJECT NO: 25014

DRAWING TITLE: DETAILED DRAWING OF PROPOSED DOOR

STATUS: PLANNING PROJECT PHASE:

DRAWING NO: XXXXX-BAR-CR-XX-DR-T-31141-02 REV: P01

BY: SD DATE: 12.03.25 SCALE @ A0

SD CC 12.03.25 1 : 10

B+R ARCHITECTS

20 Shepherdess Walk,  
London N1 7LB  
T 020 3227 0800  
E design@bendr-arch.com  
www.bendr-arch.com

100 0 100 200 300 400 500  
mm  
SCALE 1:10