


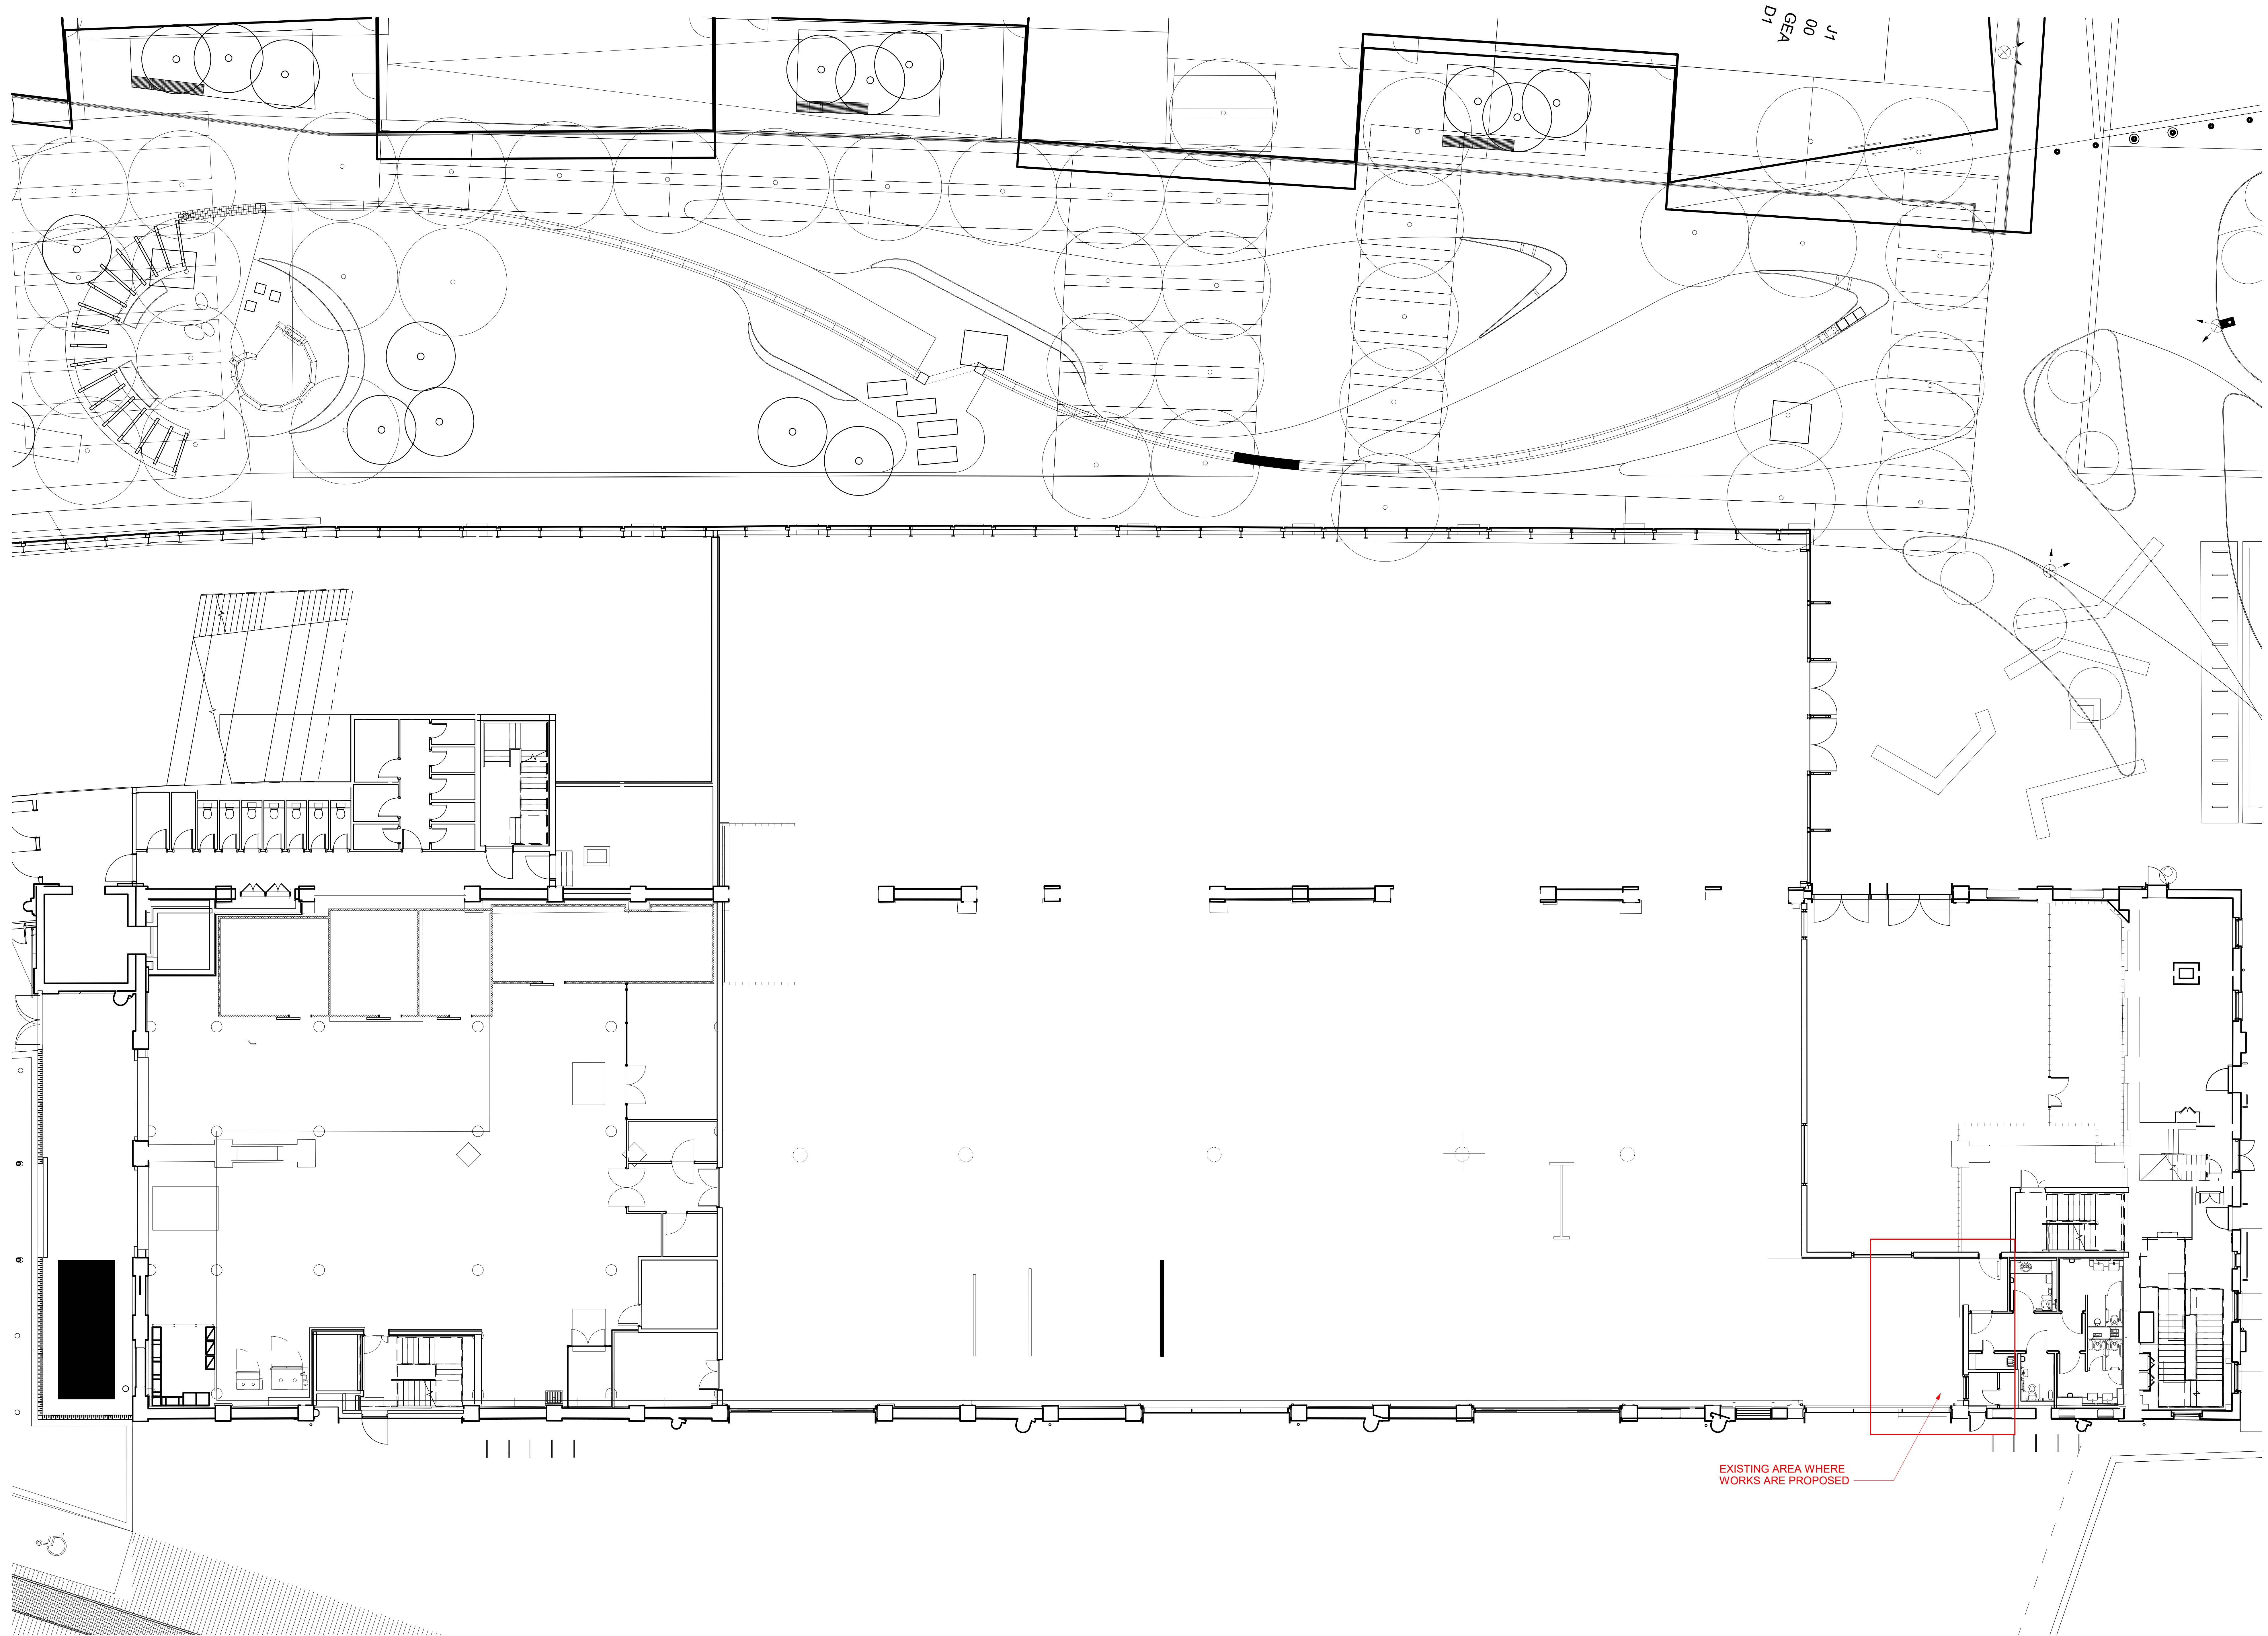

Rev	By/CHK	Date	Description

WAITROSE
& PARTNERS

PROJECT:	PROJECT NO.
WAITROSE KINGS CROSS	25014

DRAWING TITLE:
GROUND FLOOR EXISTING GENERAL ARRANGEMENT

STATUS:	PROJECT PHASE:
PLANNING	

DRAWING NO:	REV:
XXXX-BAR-CR-00-DR-T-03010-02	P01

BY:	CHE:	DATE:	SCALE @ A3
SD	CC	12.03.25	1:100

B+R ARCHITECTS

20 Shepherdess Walk,
London N1 7LB
T 020 3227 0800
E design@bendr-arch.com
www.bendr-arch.com

THE COPYRIGHT OF THIS DRAWING OR PART THEREOF BELONGS TO BANNER & REDDAN ARCHITECTS LTD. CONTRACTOR TO CHECK ALL DIMENSIONS PRIOR TO COMMENCING WORK - DO NOT SCALE.