



1 PROPOSED RCP - GROUND PLAN 01
2611 1:50 @ A1

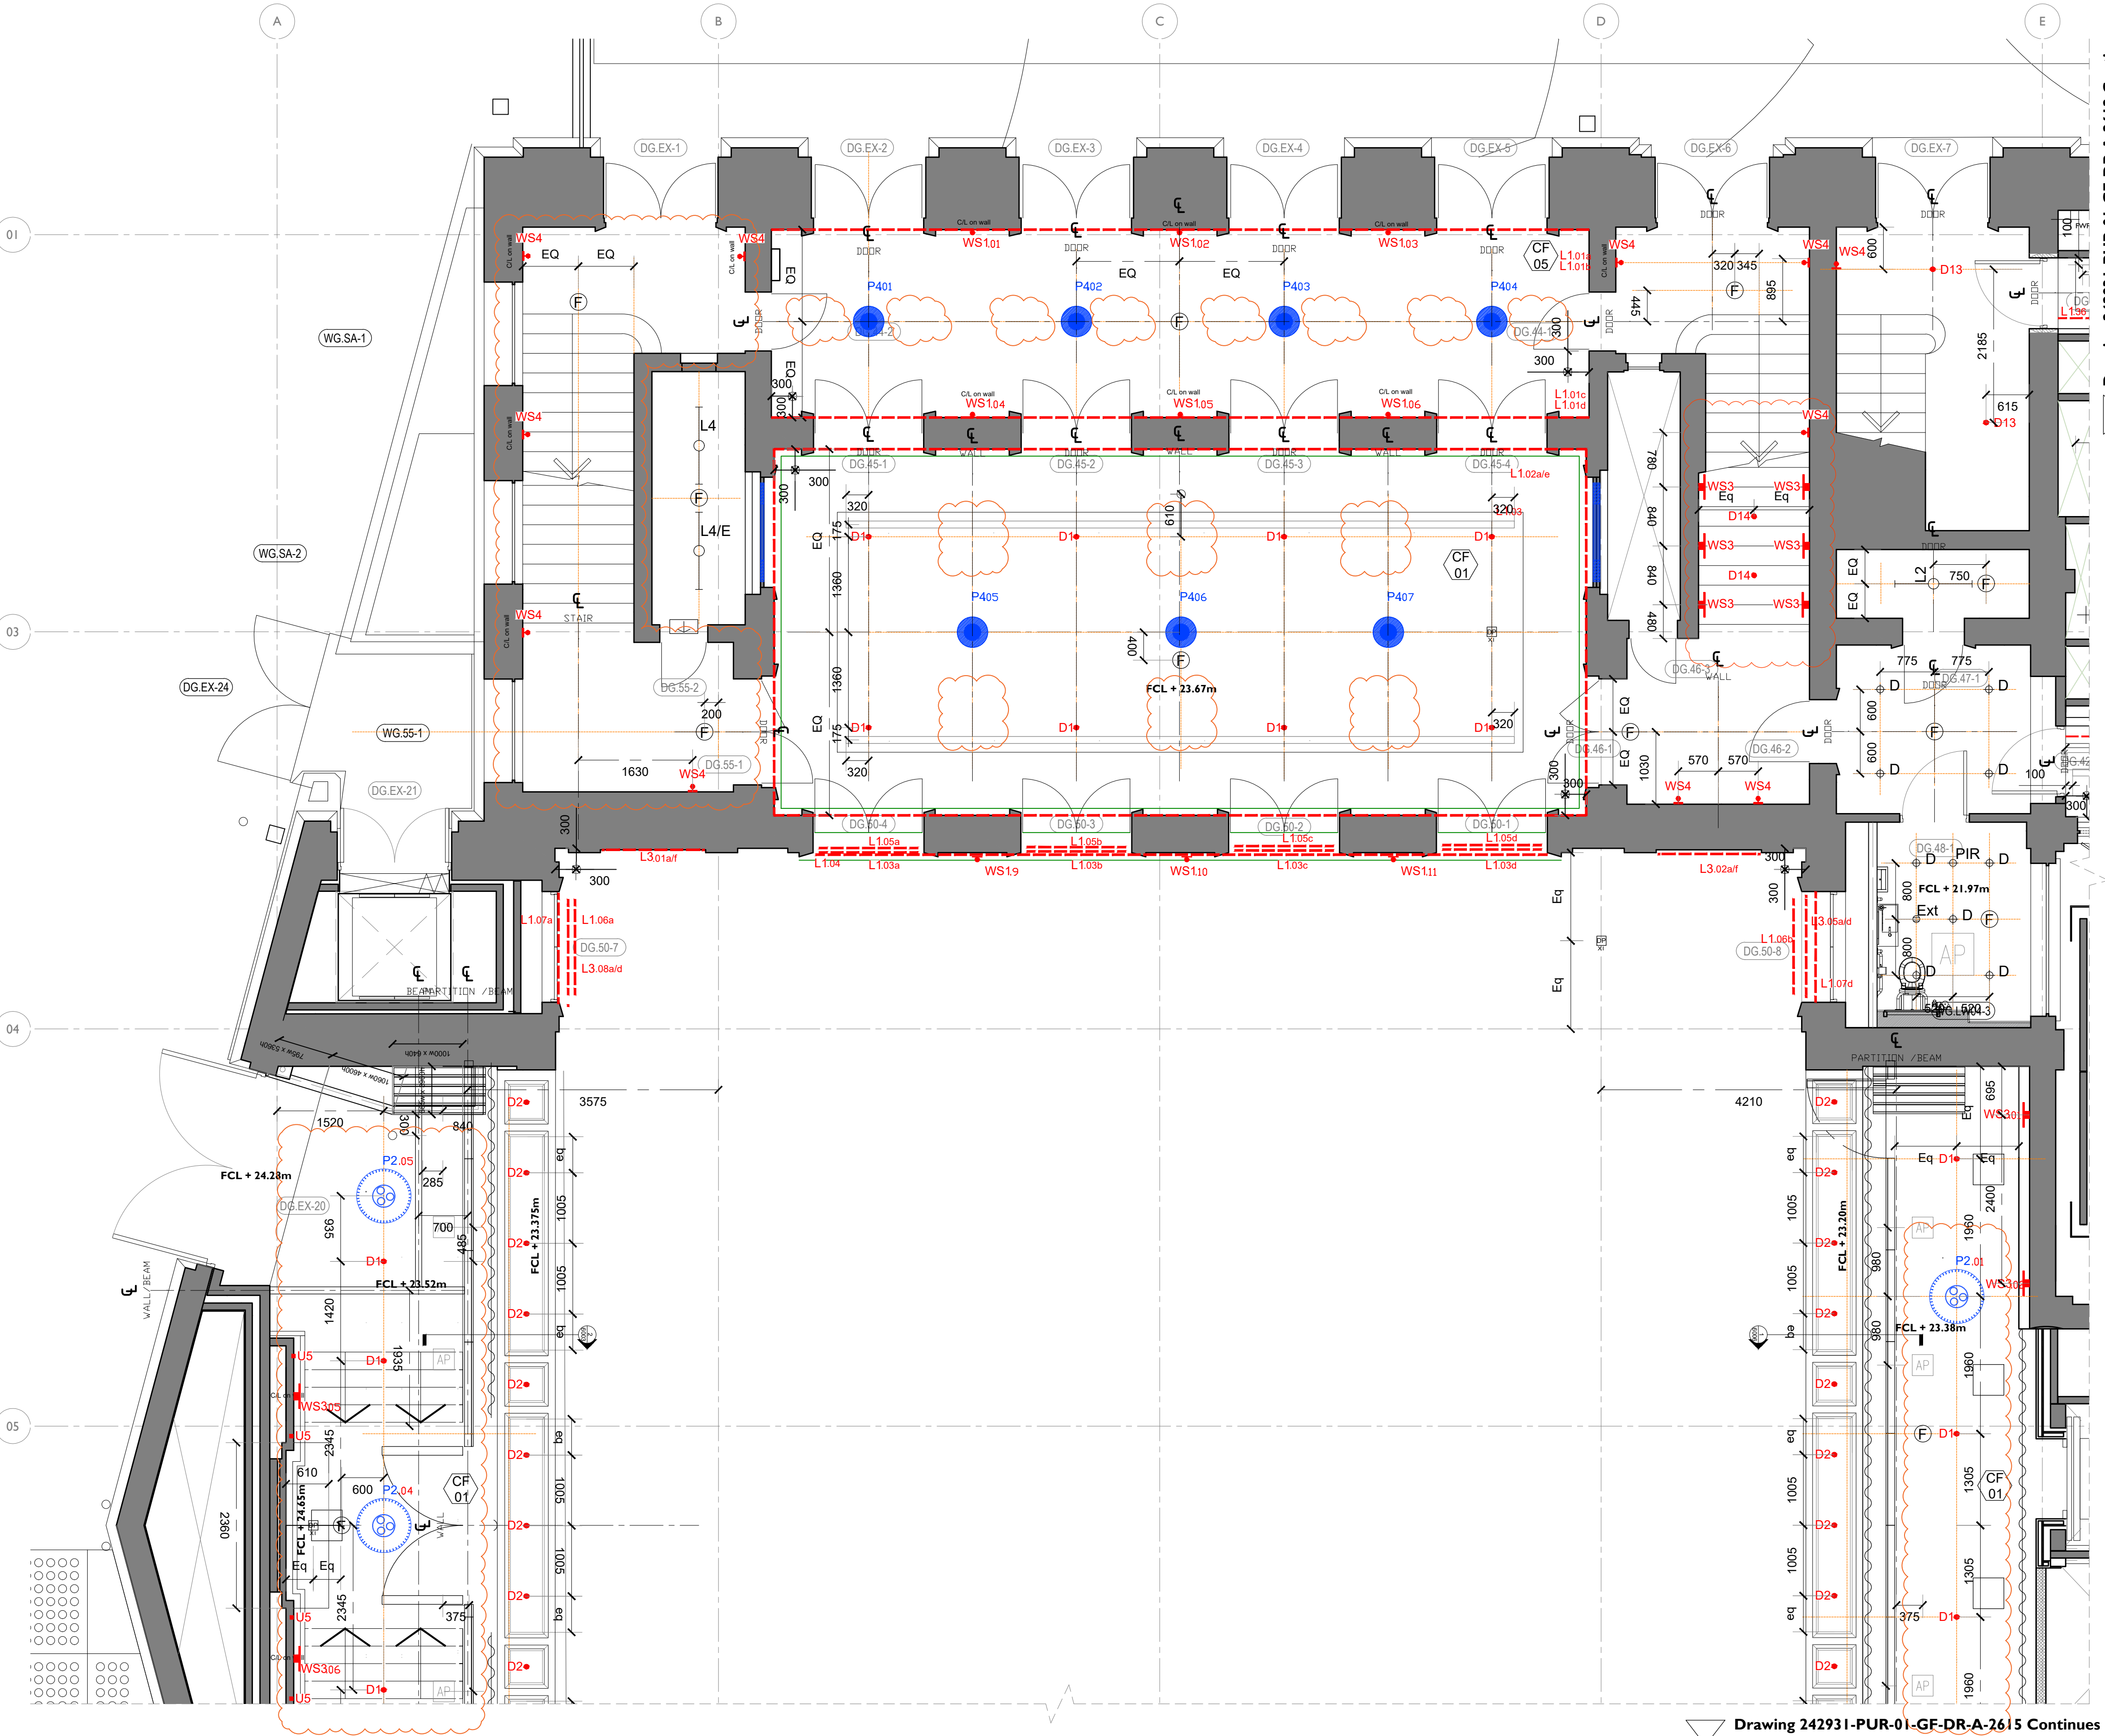

Drawing 242931-PUR-01-GF-DR-A-2615 Continues

P02	13.03.25	EH	DZ	For LBC
P01	06.12.24	OB	OB	Planning
REV	DATE	BY	CHK	DESCRIPTION

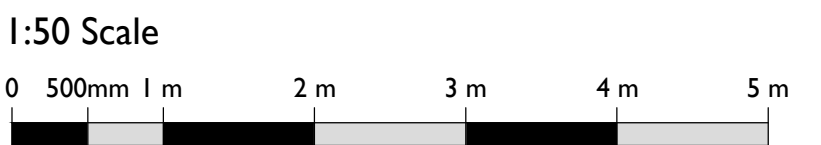


Notes:

Drawings are based on survey data and may not accurately represent what is physically present.

Do not scale from this drawing. All dimensions are to be verified on site before proceeding with the work.

All dimensions are in millimetres unless noted otherwise.

Purcell shall be notified in writing of any discrepancies.

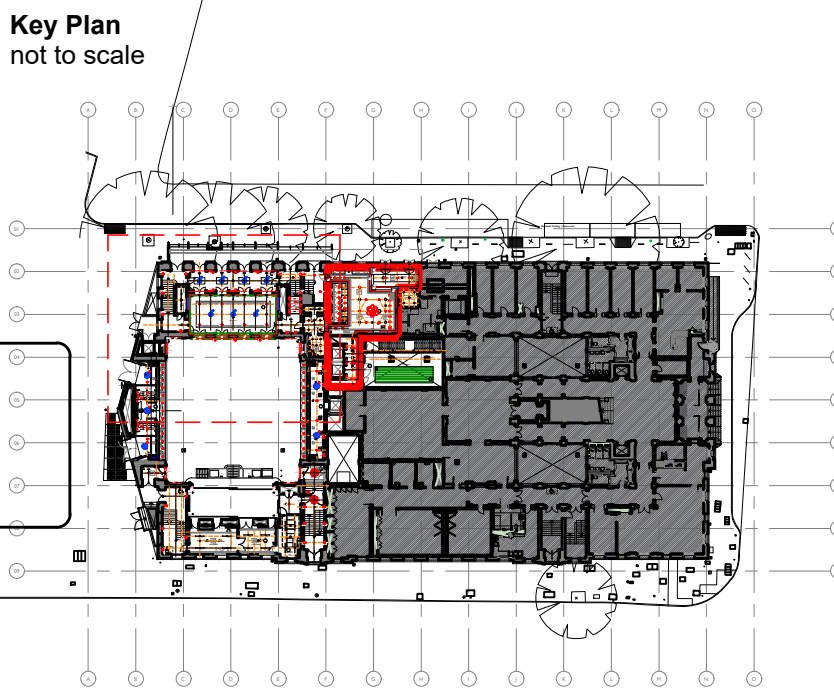


WSXX	Wall light	TA	BOSE DM3C	ETP
WS3	Wall light	TA	BOSE DM5C	ETP
WS4	Wall light	TA	BOSE DM6C	ETP
WS5	Wall light	TA	BOSE DM8C	ETP
WS6	Wall light	TA	BOSE DM6SE	ETP
D3, D3, D4	3no downlights	TA	L'acoustics X6i	ETP
R1	Lighting track	TA	L'acoustics SB10i	ETP
L1	Tunable white LED	TA	Syva Sub	ETP
L2	RGB+W LED	TA	Facilities Panel	ETP
L3	Tunable white wall pendant	TA	Commando Socket	ETP
T1	Lighting track spot	TA	TW Audio B14i	ETP
TP1	Track pendant	TA	Shure MXA902 Mic	ETP
D	Downlight	TA	Exit signage	Arup
G	Grille Panel (600x600mm)	TA	PIR sensor	Arup
LP1	Light panel	TA	Fire alarm element	Arup
P1	Existing pendant (refurbished)	TA	L1 Ceiling light	Arup
P2	Existing pendant (refurbished)	TA	L1/E Ceiling light	Arup
P3	Existing pendant (refurbished)	TA	L2 Ceiling light	Arup
P4	Existing pendant (refurbished)	TA	L3 Ceiling light	Arup
P5	Decorative pendant	TA	L4 Ceiling light	Arup
P6	Track pendant	TA	Ext Extract grille	Arup
P7	Unknown	TA	LX Ceiling light	
P8	Pendant	TA	Re-use of existing	
AP	Access Panel (600x600mm)	TA	CF 01 Acoustic plaster	DRS
CCTV	CCTV	SIL	CF 02 Fresco Art	DRS
Data point /socket	IT		CF 05 Painted ceiling	DRS
			CF 09 Painted ceiling	DRS
			CF 07 Gold leaf	DRS
			CF 12 Barrisol	DRS
			Air grille	Arup
			Air grille	Arup

CLIENT
Il Bottaccio

PROJECT
Camden Town Hall Tenant Fitout

JOB NUMBER
242931

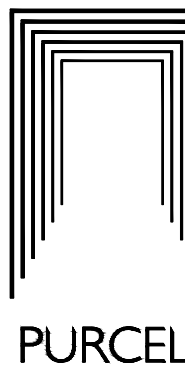

TITLE
PROPOSED RCP - GROUND PLAN 01

SIZE SCALE
A1L 1:50

REV SUITABILITY/REASON FOR ISSUE
P02 S4 - For Approval

DRAWING NUMBER
242931-PUR-01-GF-DR-A-2611

PURCELL® IS THE REGISTERED TRADE NAME FOR PURCELL ARCHITECTURE LTD AND ALL SUBSIDIARY COMPANIES AND IS REGISTERED IN THE UNITED KINGDOM, EUROPEAN UNION, HONG KONG, CHINA AND AUSTRALIA. © PURCELL 2025. www.purcelluk.com