


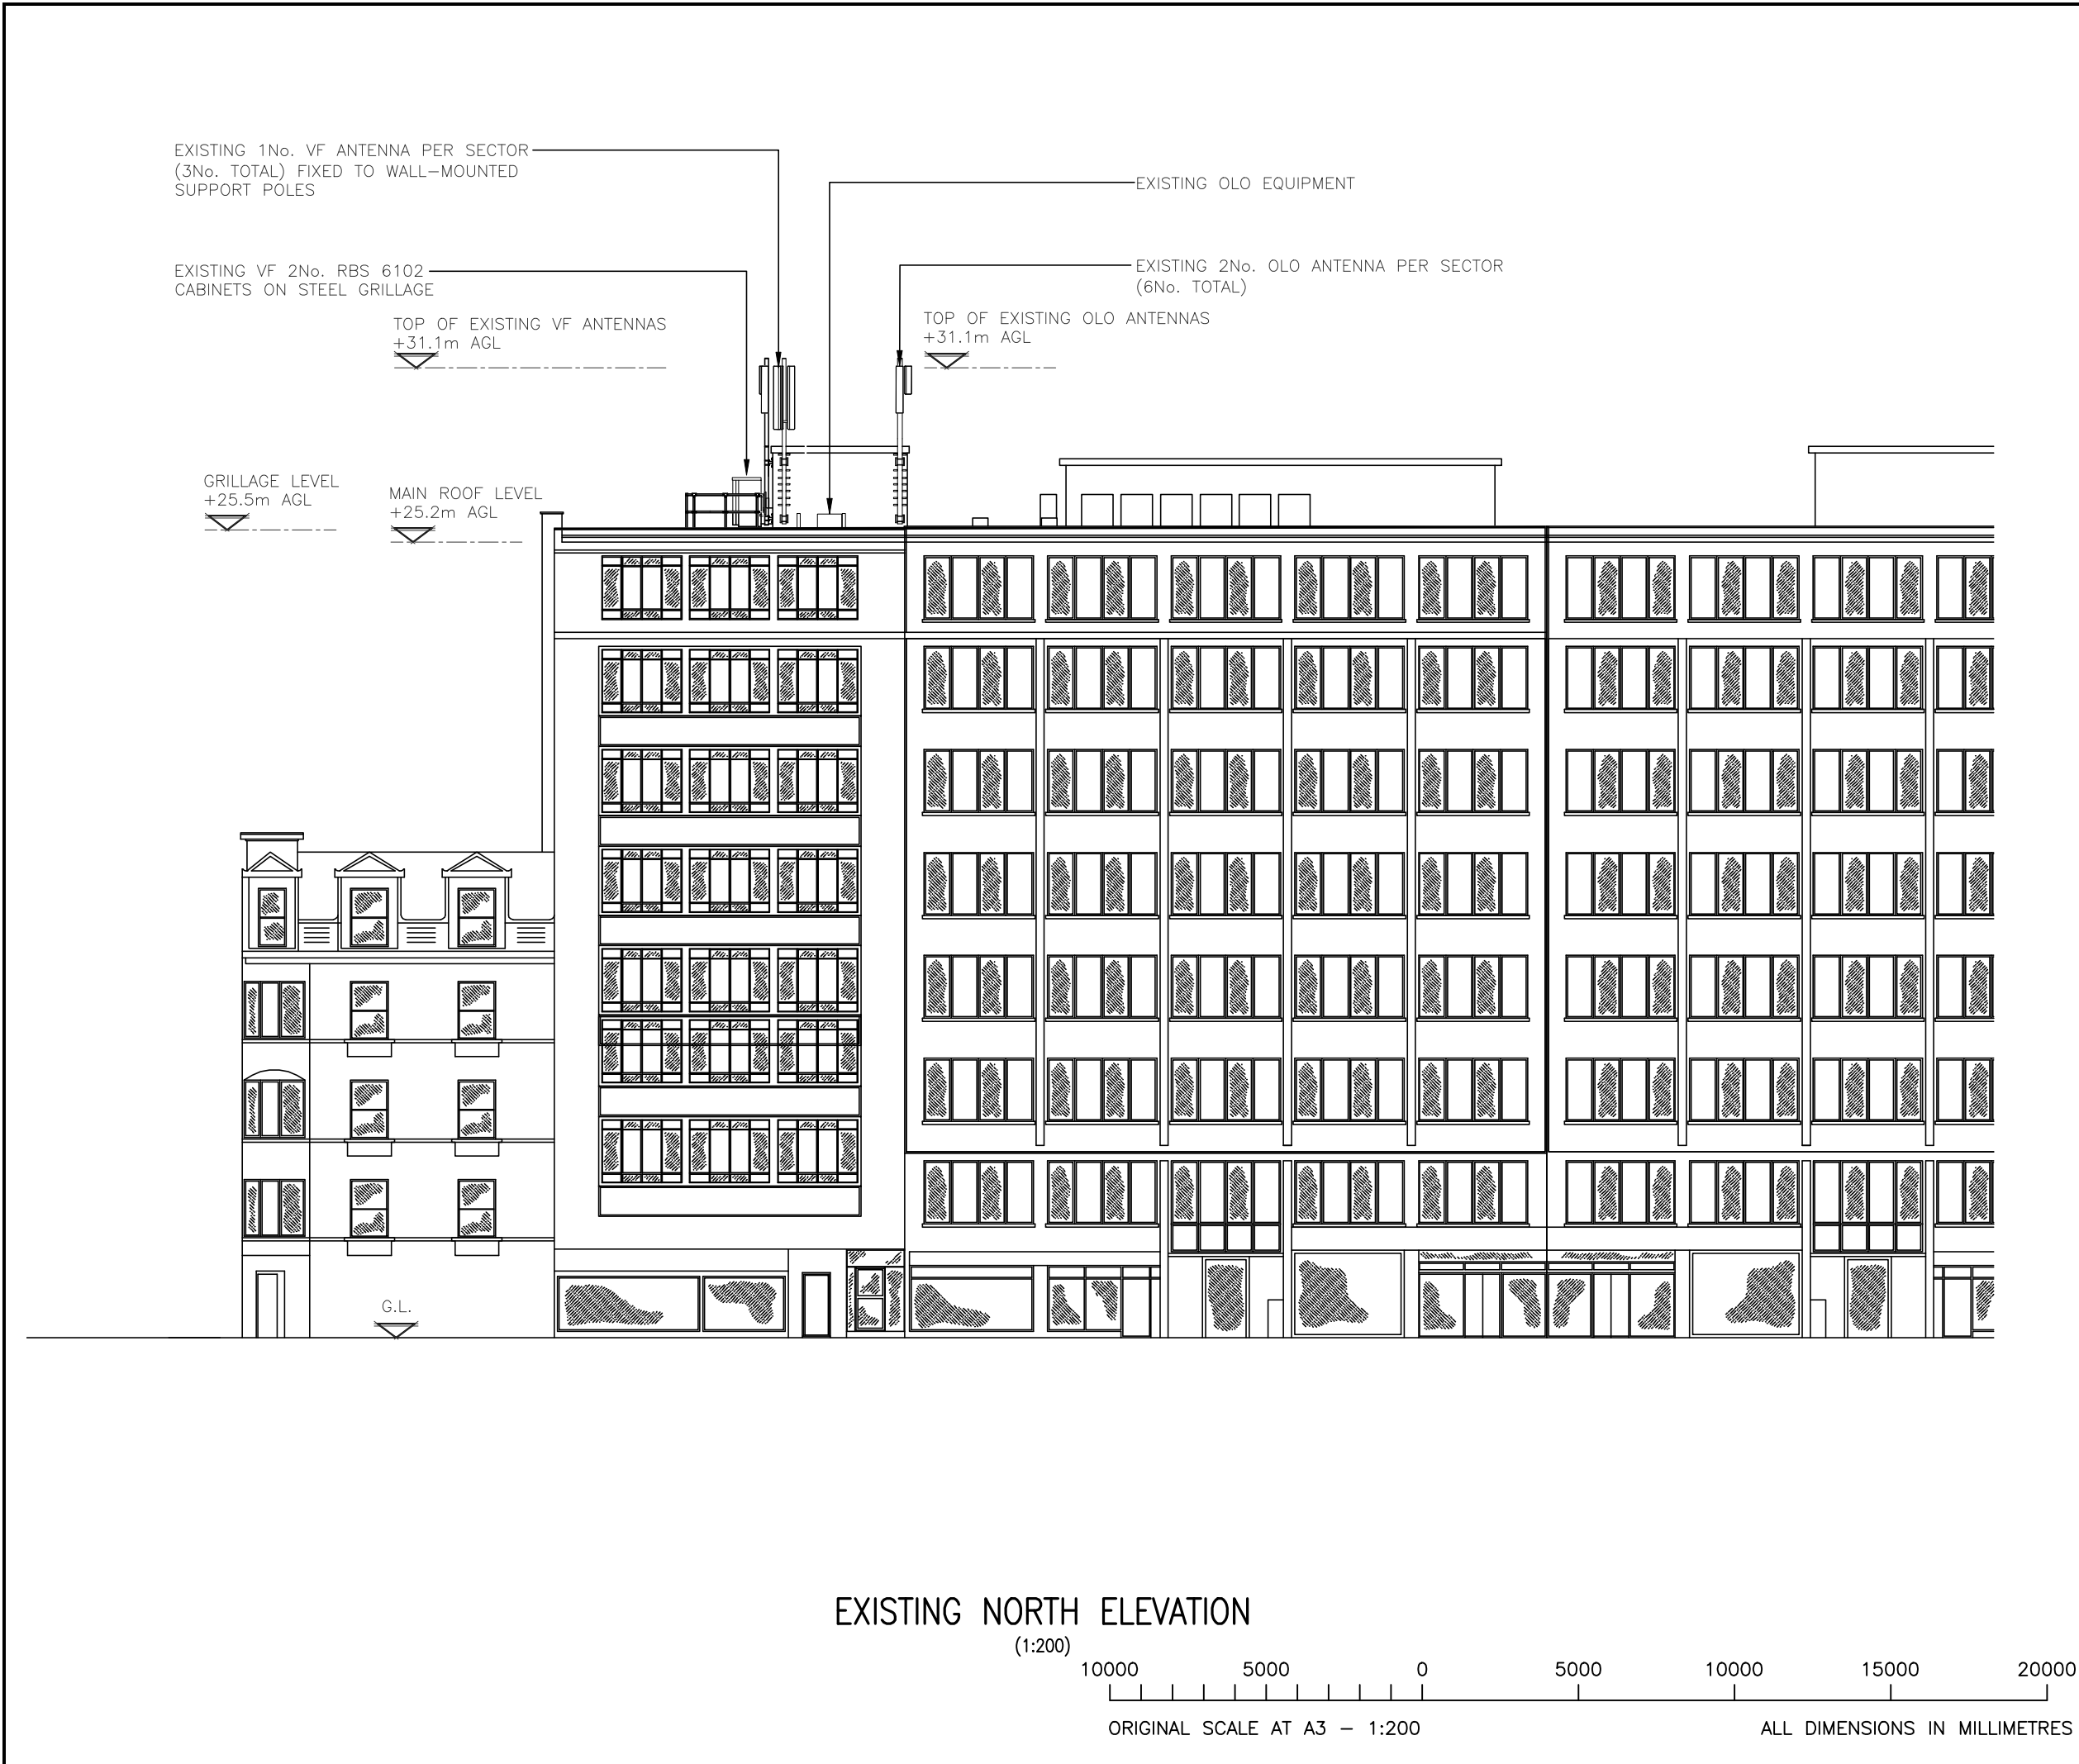

ALL DIMENSIONS ARE IN mm UNLESS NOTED OTHERWISE

N.G.R

E: 530948 N: 181597

NOTES:

A	Issued for Approval	TCL	TCL	07.11.22	
REV	MODIFICATION	BY	CH	DATE	



United Living Connected
4 Clearwater, Lingley Mere Business Park, Lingley Green Avenue,
Great Sankey, Warrington, WA5 3UZ
t. 44 (0)151 420 4128
www.unitedliving.co.uk



Cell Name		Opt.
DUTCH HOUSE		—
Cell ID No		
CORNERSTONE	VMO2	VF
14458425	080263	36743

Site Address / Contact Details

307 HIGH HOLBORN
HOLBORN
LONDON
WC1V 7LL

Drawing Title:
EXISTING SITE ELEVATION

Purpose of issue:	PLANNING	Dwg Rev:
Drawing Number:	300	A

Surveyed By:	Original Sheet Size:	Pack Issue:		
TCL	A3			
Drawn:	Date:	Checked:	Date:	D
TCL	07.11.22	TCL	07.11.22	