

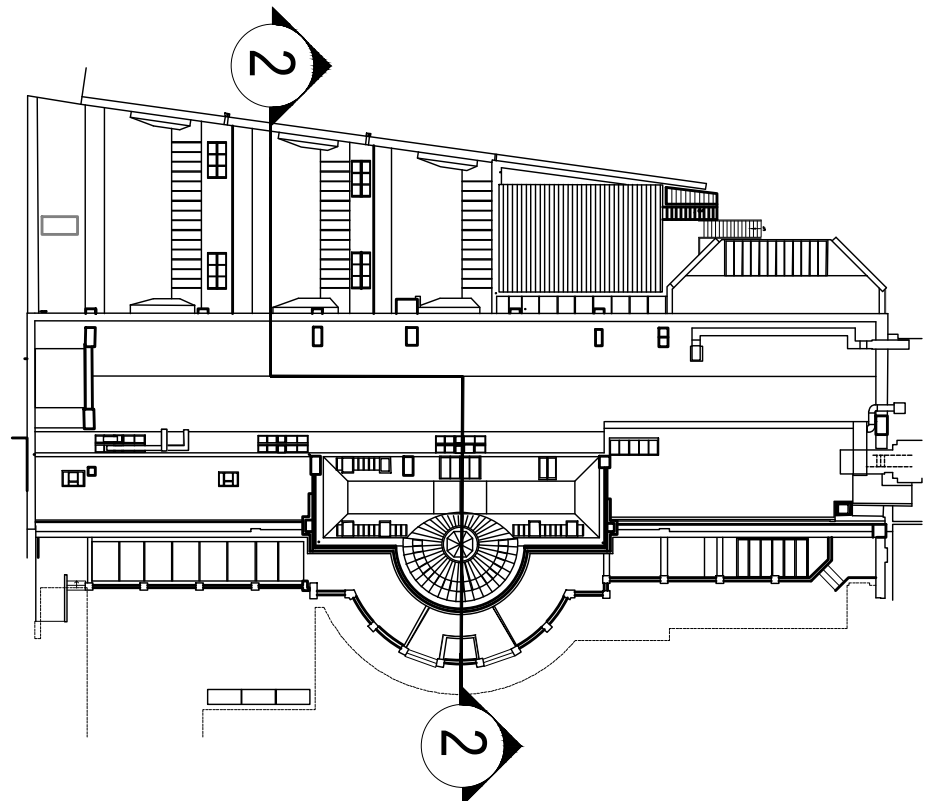


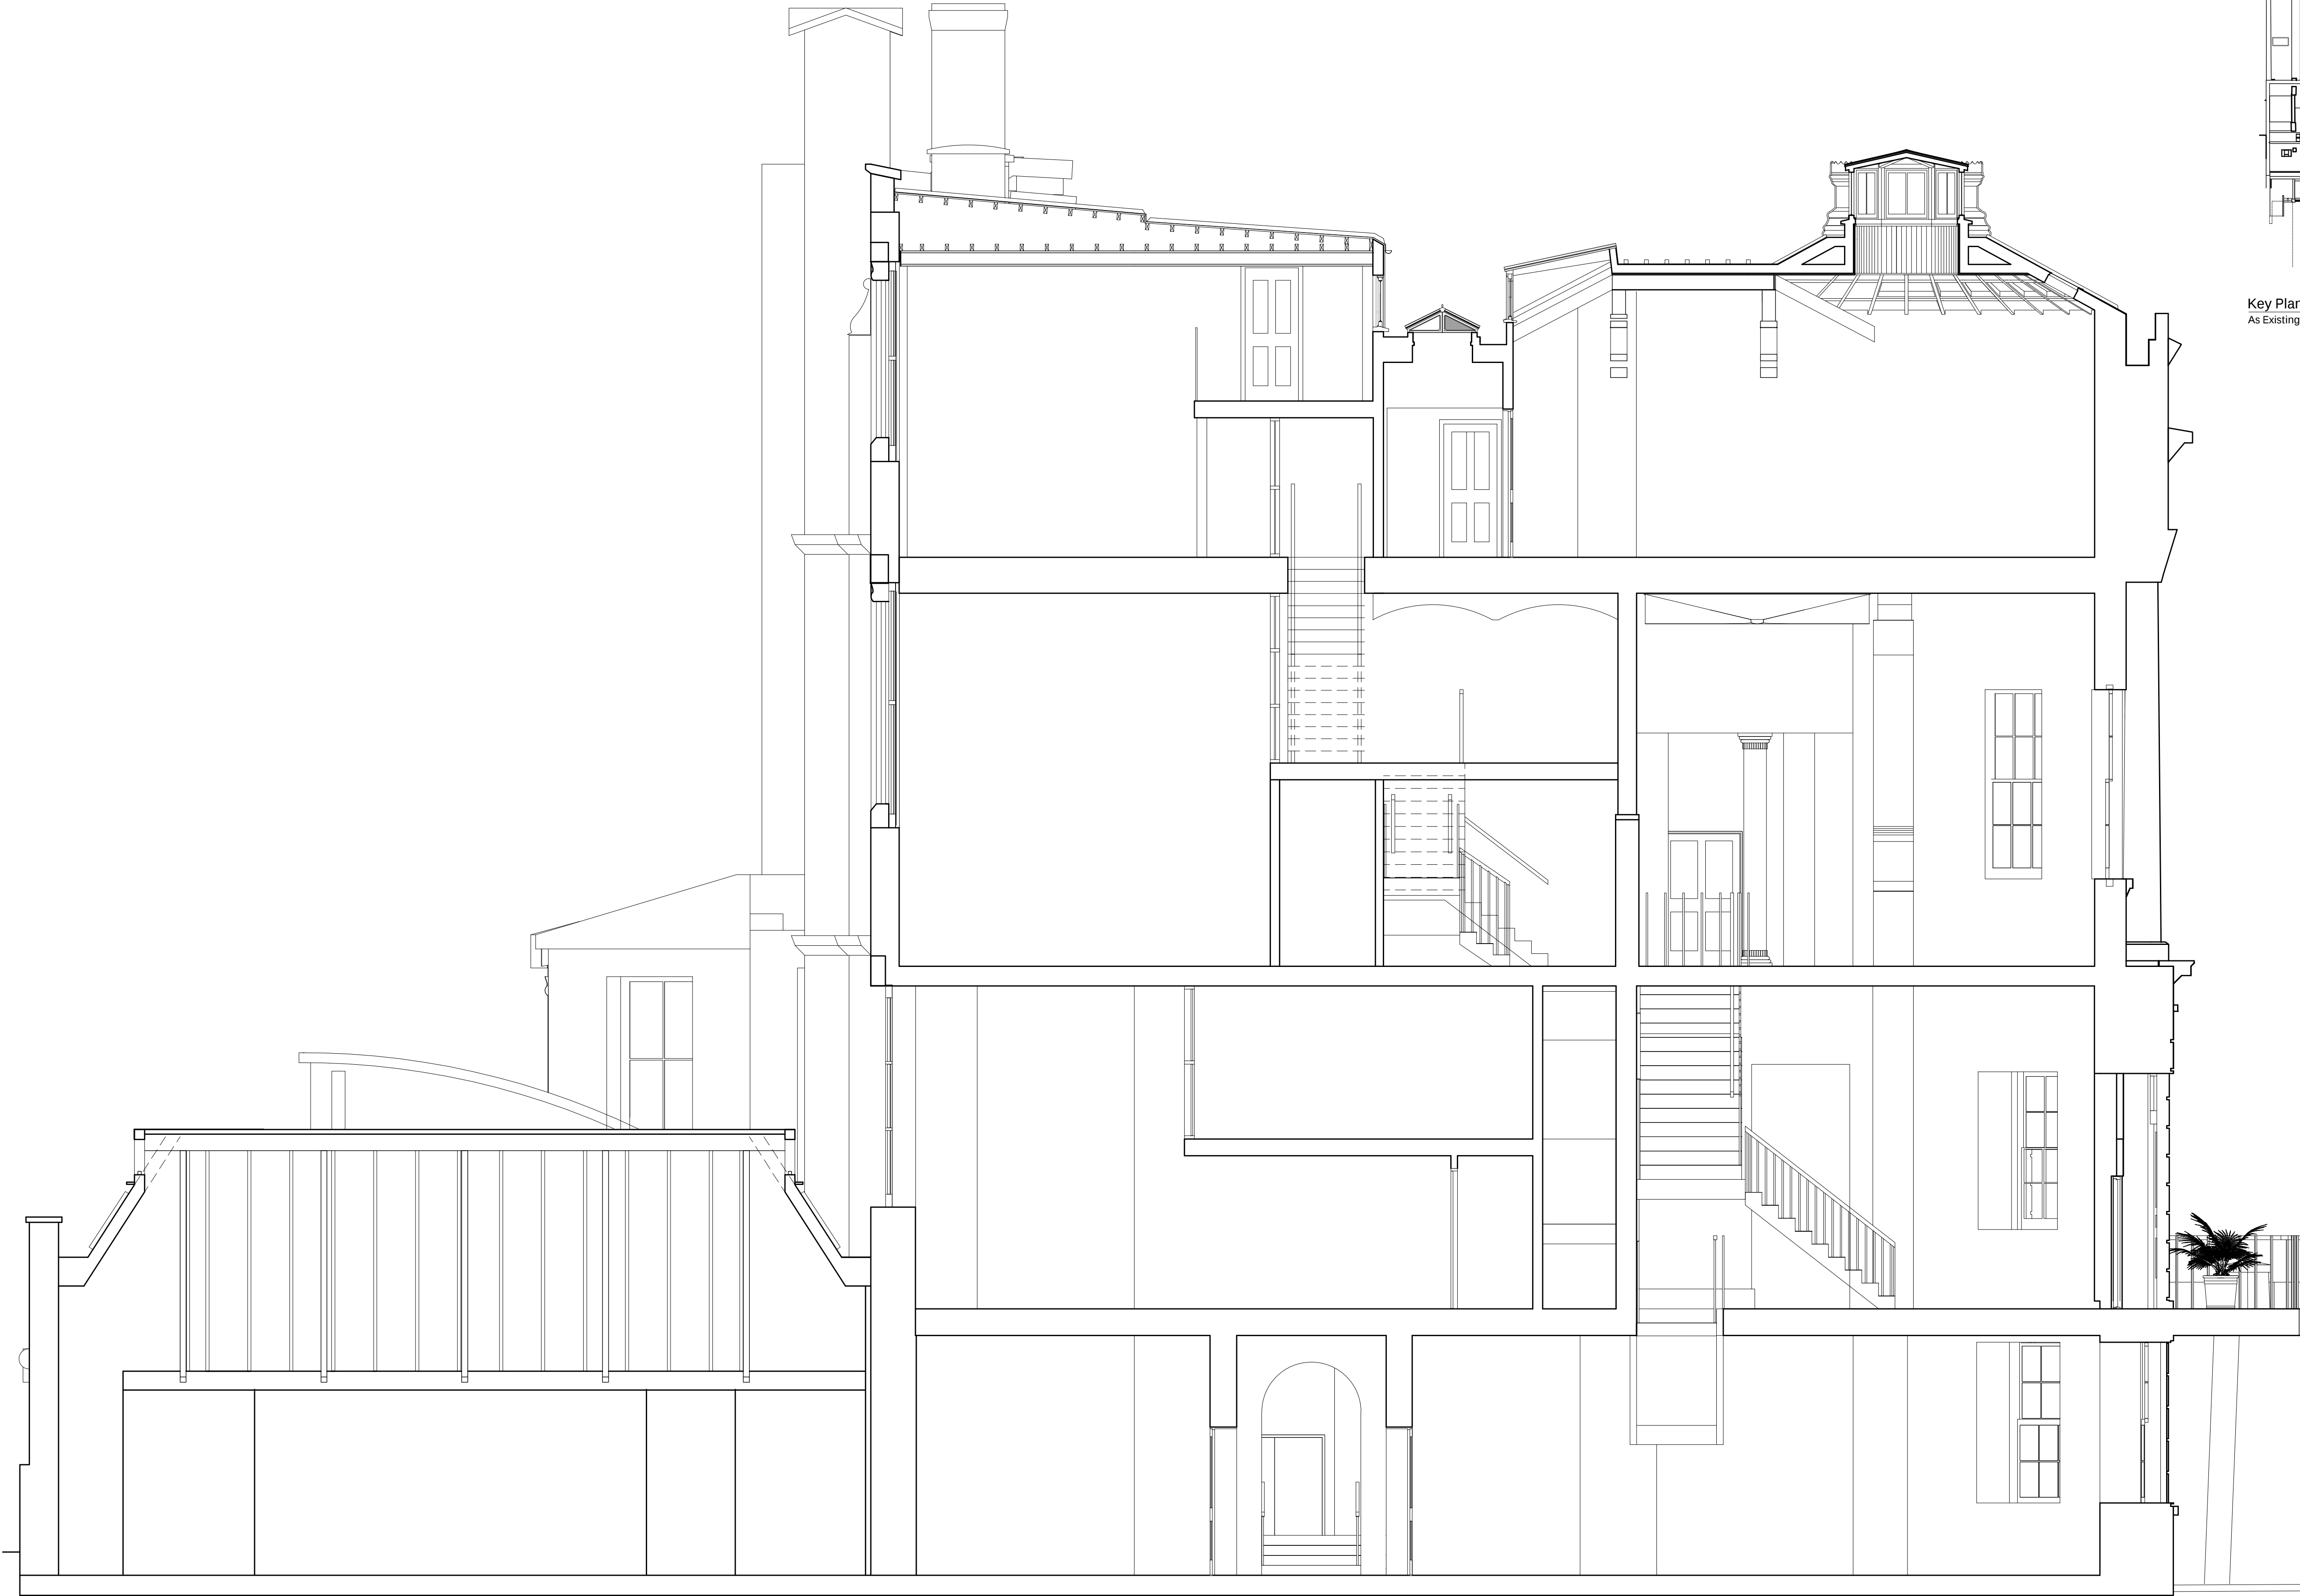

Key Plan
As Existing NTS

Section 2-2
As Existing

1:50

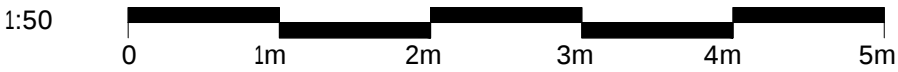

P.01	Issued for Planning	21:01:25	ck
rev.	description	date	drawn checked

client :

UCL

project :

The Slade School of Fine Art
Gower St London WC1E 6BT
External Repairs

drawing title :

Section 2-2
As Existing Sheet 2

FulkersBaileyRussell

London | Basingstoke | Brighton | Bristol | Cardiff | Kings Hill | Manchester
info@fulkers.co.uk // www.fulkers.co.uk // 020 3735 5792

proj no :	scale:
24 4682	1:50@A1

identifier :
4682-FBR-A1-XX-DR-A-126

status:	rev no:
S2 (For Information)	P.01