



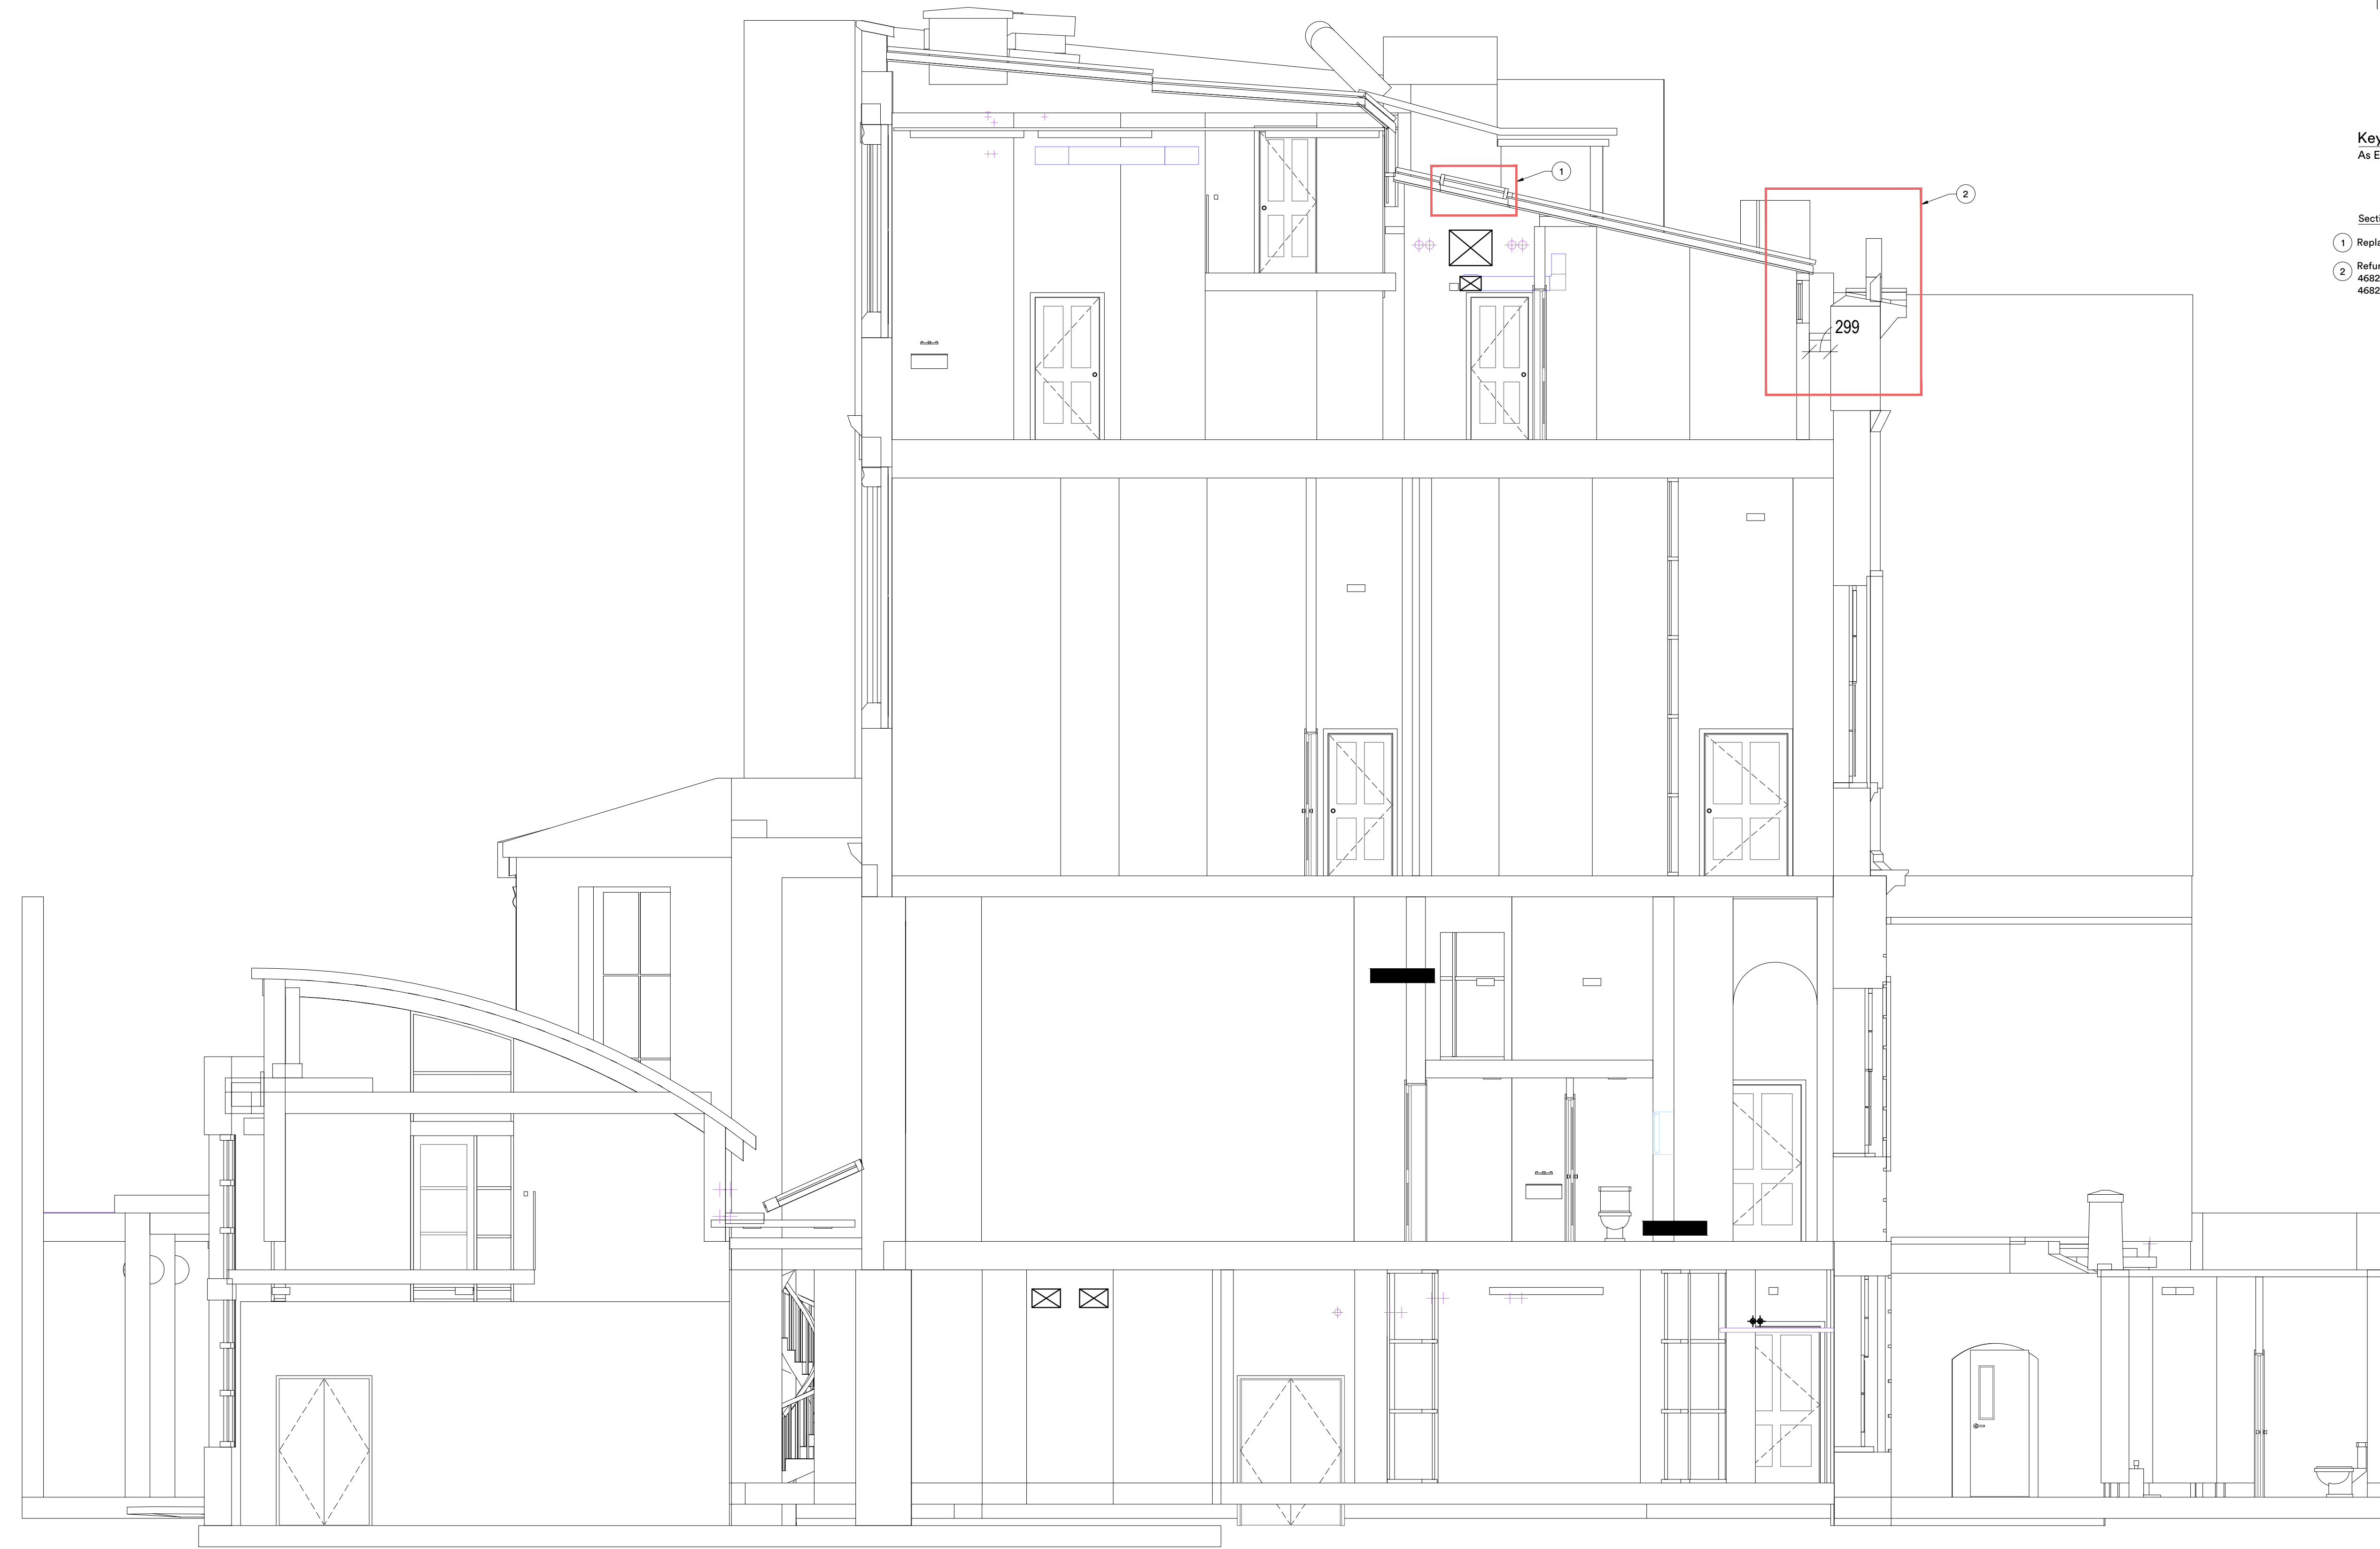

Section 1-1
As Existing

1:50

1:50

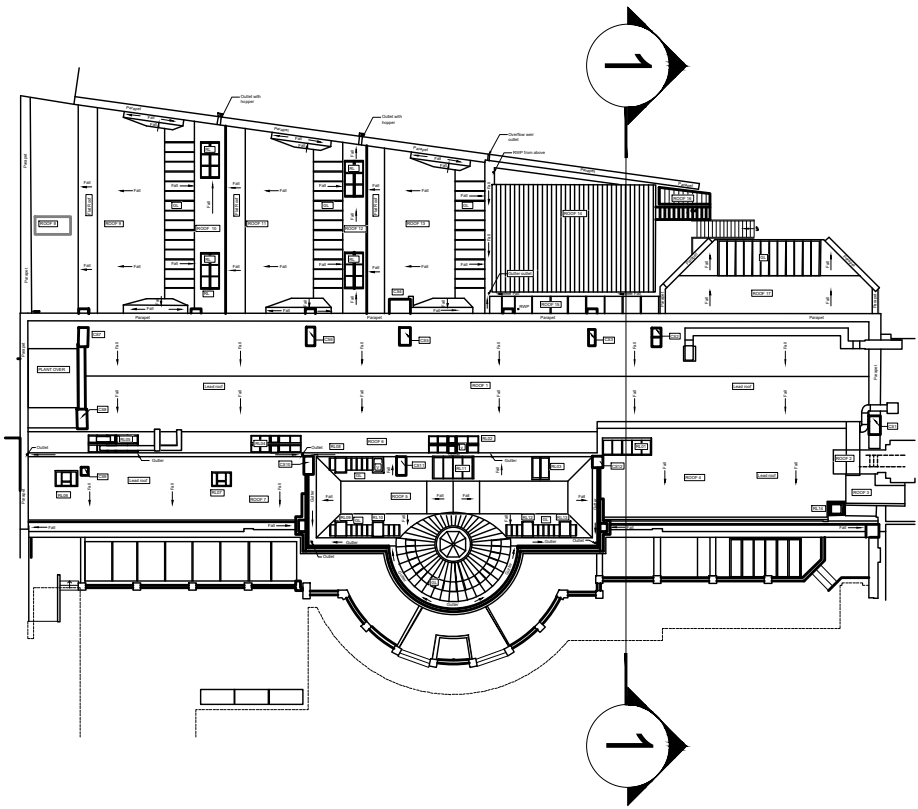

Key Plan
As Existing

NTS

Section 1-1

- 1 Replacement RL01, refer to drawing 4682-FBR-A1-XX-DR-A-230-S2
- 2 Refurbish gutter and clerestorey windows, refer to drawing 4682-FBR-A1-XX-DR-A-237-S2, 4682-FBR-A1-XX-DR-A-SK01-S2, 4682-FBR-A1-XX-DR-A-SK02-S2, 4682-FBR-A1-XX-DR-A-SK03-S2, 4682-FBR-A1-XX-DR-A-SK04-S2, 4682-FBR-A1-XX-DR-A-SK05-S2 and 4682-FBR-A1-XX-DR-A-SK06-S2

P01 Issued for Information		31/01/25	ck
rev.	description	date	drawn

client :

UCL

project :

The Slade School of Fine Art
Gower St London WC1E 6BT
External Repairs

drawing title :

Section 1-1
As Proposed Sheet 1

FulkersBaileyRussell

London | Basingstoke | Brighton | Bristol | Cardiff | Kings Hill | Manchester
info@fulkers.co.uk // www.fulkers.co.uk // 020 3735 5792

proj no :	scale:
24 4682	1:50@A1

identifier :
4682-FBR-A1-XX-DR-A-225

status:	rev no:
S2 (For Information)	P01