


NOTES

Copyright Carbogno Ceneda Architects.

No implied license exists. This drawing should not be used to calculate areas for the purposes of valuation. All dimensions to be checked on site by the contractor and such dimensions to be their responsibility.

This drawing is to be read in conjunction with all other contract documents and specifications and all other consultants drawings. All levels and dimensions should be checked on site

All work must comply with relevant British Standards and Building Regulations requirements. Drawing errors and omissions to be reported to the architect

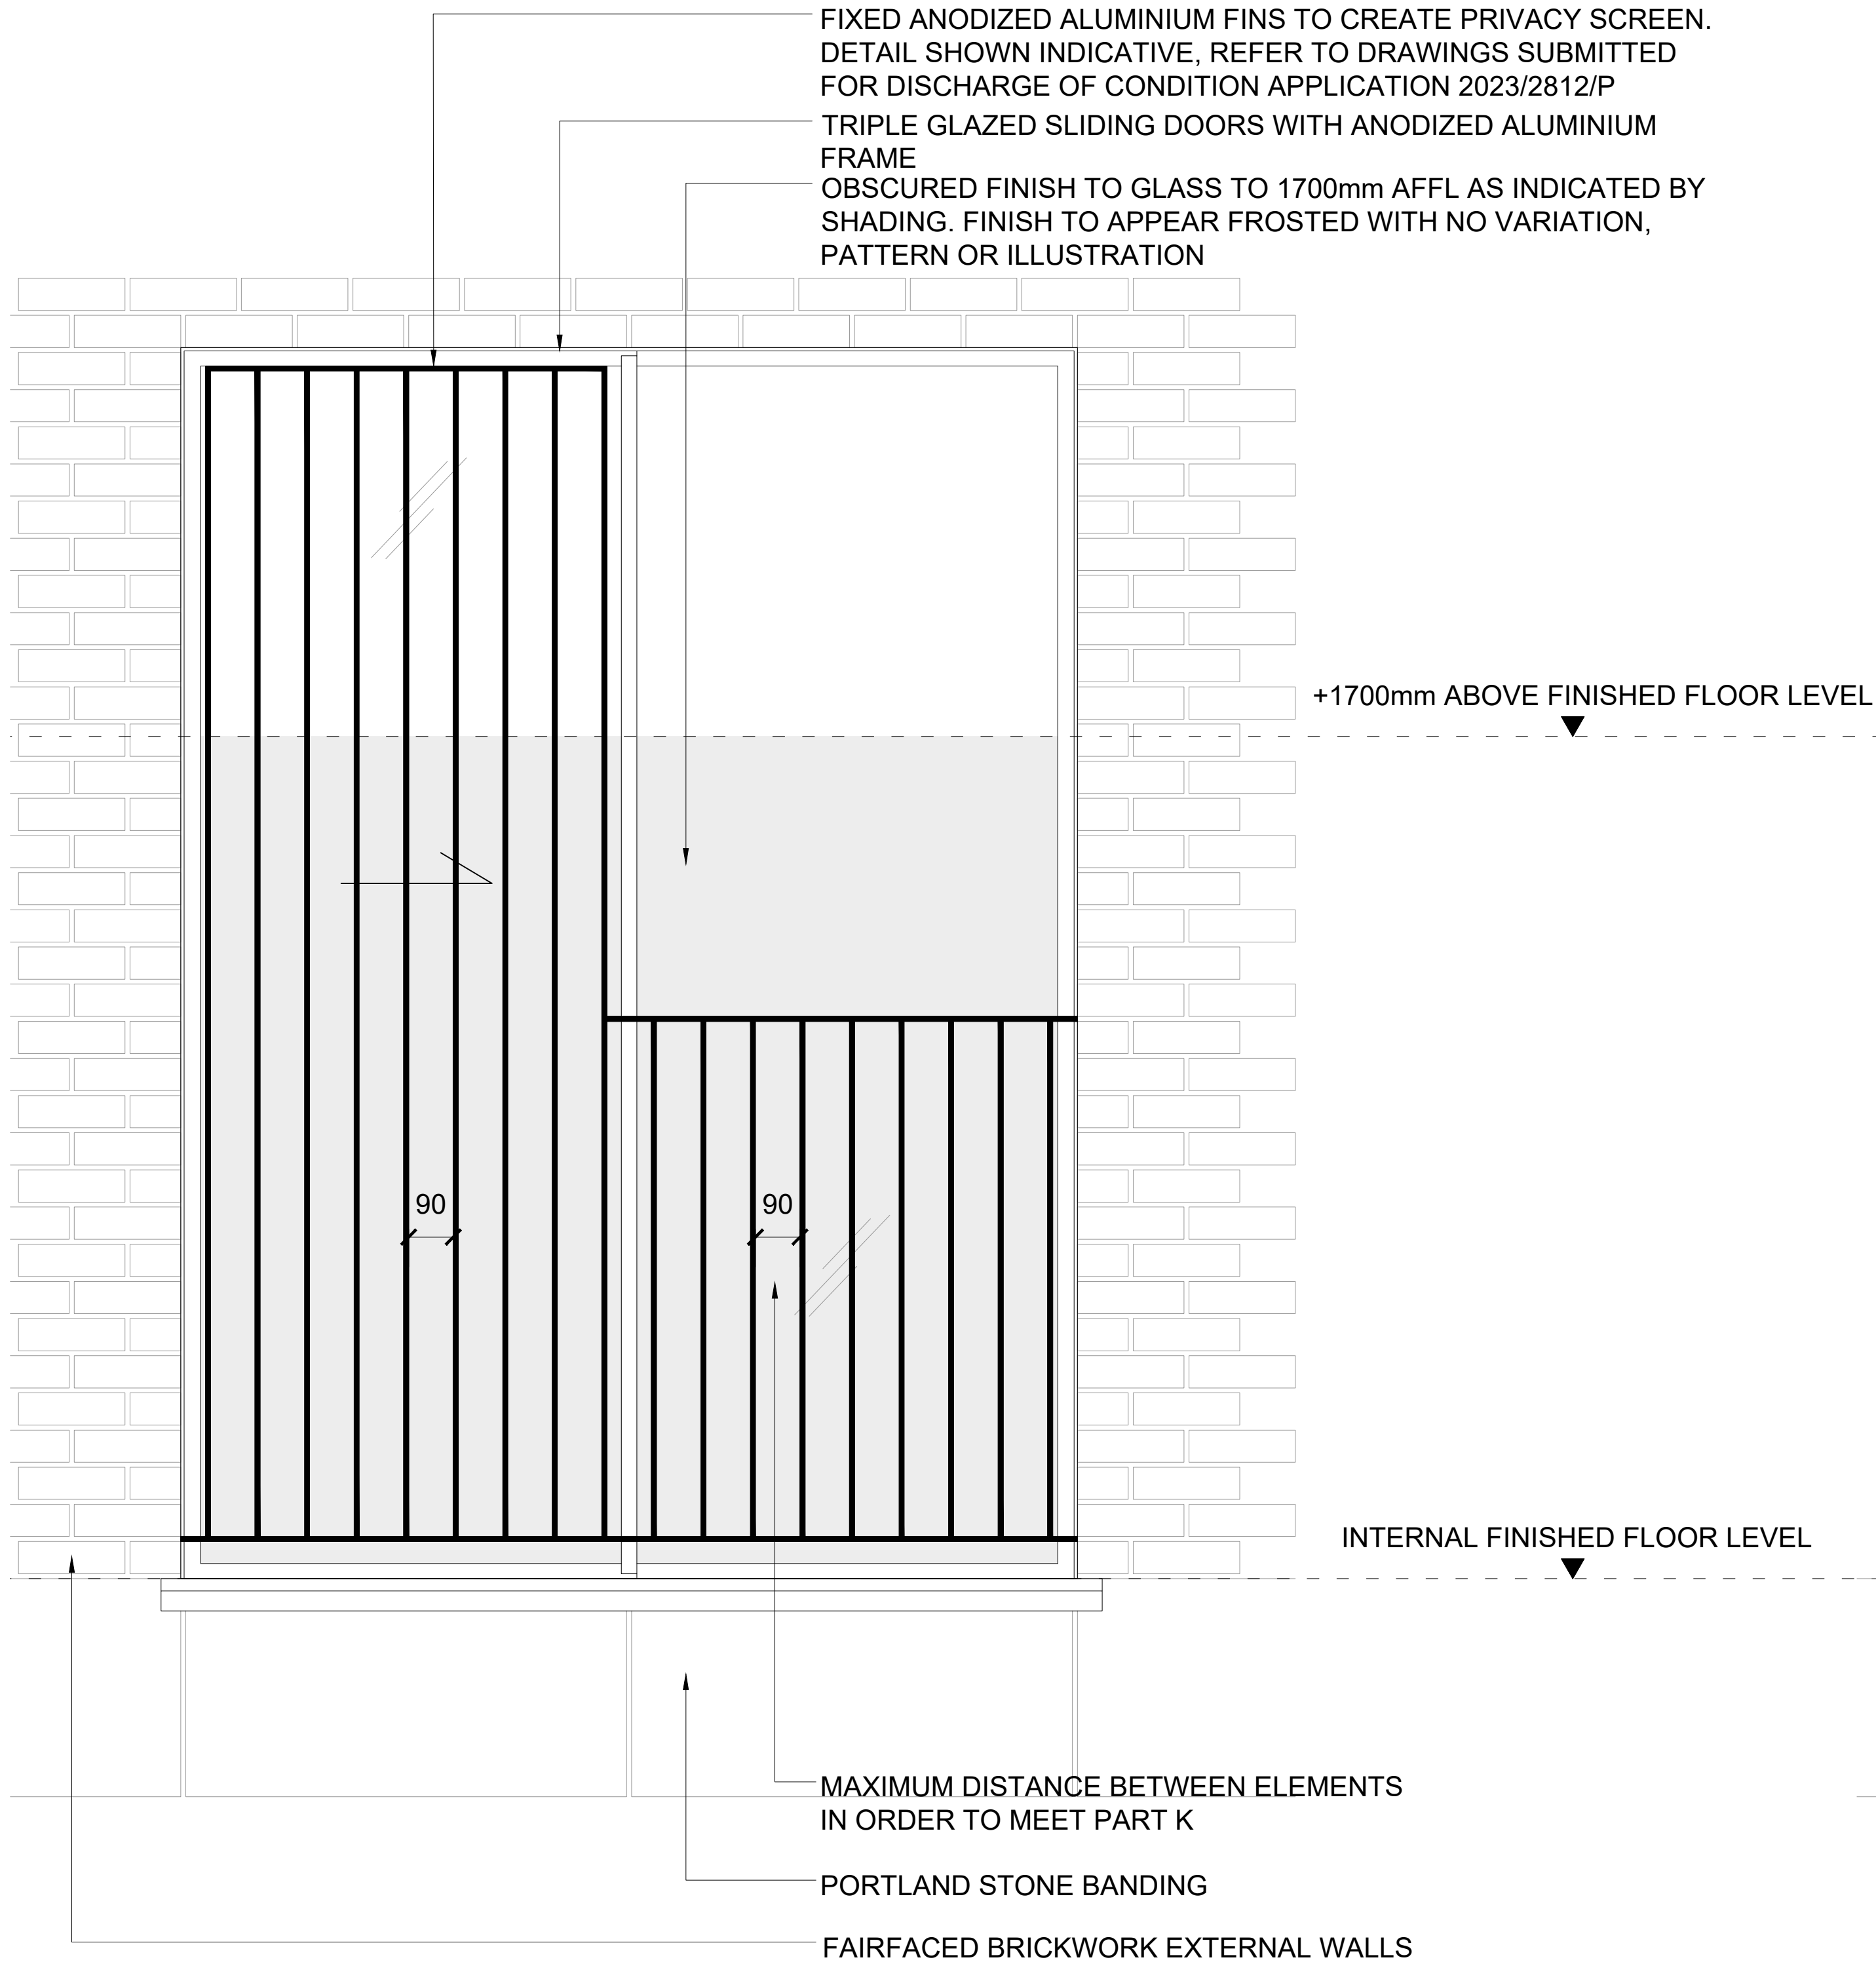


ELEVATION - Typical Window Assembly Type A Showing Aluminium Fins.

Relates to:

| | |
|-------|-------|
| W-102 | W-108 |
| W-202 | W-208 |

01 PROPOSED TYPICAL WINDOW DETAIL A
SCALE 1:10 @ A1

Scale 1:10 0m 1m

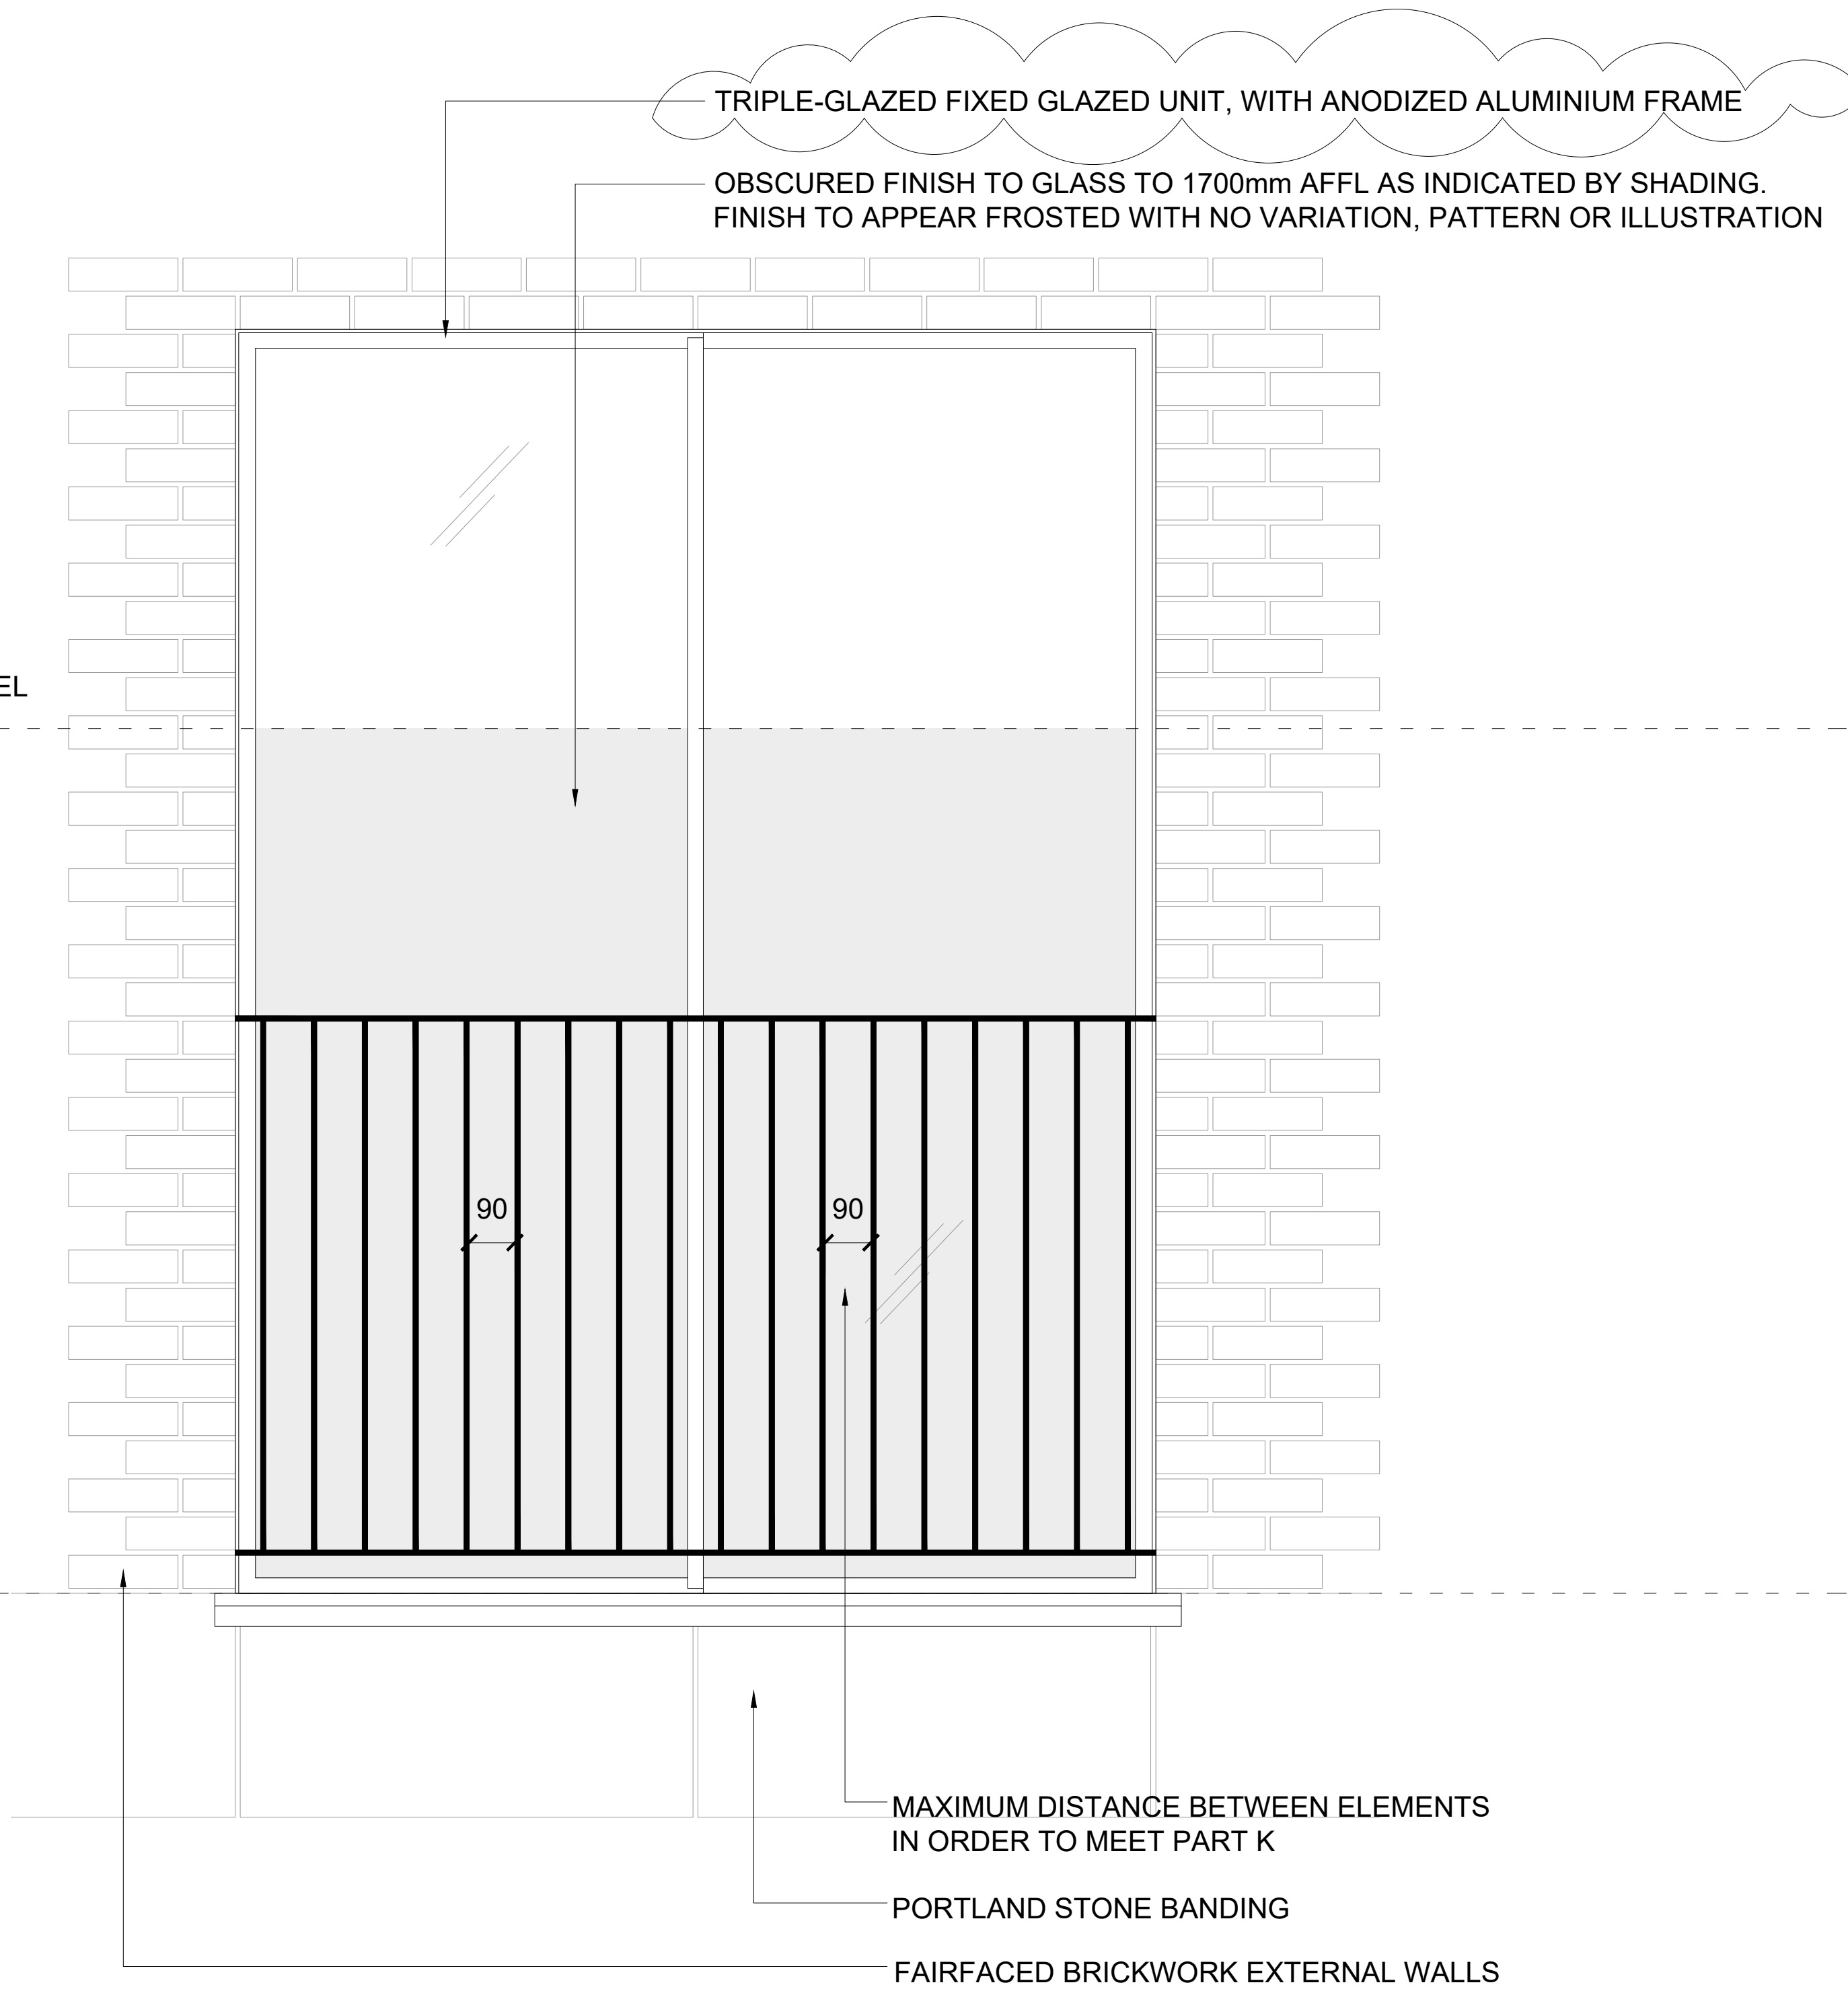

ELEVATION - Typical Window Assembly Type B Showing Aluminium Fins.

Relates to:

| | | |
|-------|-------|-------|
| W-104 | W-204 | W-302 |
| W-106 | W-206 | |

02 PROPOSED TYPICAL WINDOW DETAIL B
SCALE 1:10 @ A1

REV.P5_20.11.2024

- PLANNING ISSUE

REV.P4_06.11.2024

- PLANNING ISSUE

REV.P3_14.11.2023

- PLANNING ISSUE

Project Ref. No. 2113

Client BROXWOOD VIEW LIMITED

Date JANUARY 2023

Scale 1:10 @ A1

Project BROXWOOD VIEW,
29 ST EDMUNDS TERRACE,
LONDON NW8 7QH

Drawing Name OBSCURE GLAZING
WINDOW DETAILS

Drawing No. P539 Rev. P5

Drawn BR Approved AC Signed AC

CARBOGNO CENEDA ARCHITECTS
48a ANTILL ROAD, TEL 07890 586 884
LONDON N15 4BA INFO@CARBOGNOCENEDA.COM

© COPYRIGHT NOT TO BE REPRODUCED
OR USED WITHOUT PERMISSION