



Tree Survey Constraints & Tree Protection Plan


Theoretical Radial Root Protection Area Shown in Pink

Site Specific Adjusted Root Protection Area Shown in Orange

Dwg No: WCEL/PEW/TSCP1&TPP1/REV1 Date: 16/11/2024 Annotated by: Philip Wood

Indicative Plan: Do Not Scale Check all Measurements on Site against Schedule in Appendix B in the Main AIA Report

NOTE:
DO NOT SCALE OFF THIS DRAWING
CONTRACTOR TO VERIFY ALL DIMENSIONS ON SITE
CROSS REFER TO ALL RELEVANT SPECIFICATIONS, SCHEDULES,
DETAILS AND CONSULTANTS DRAWINGS
THIS DRAWING IS BASED ON SURVEY INFORMATION BY OTHERS

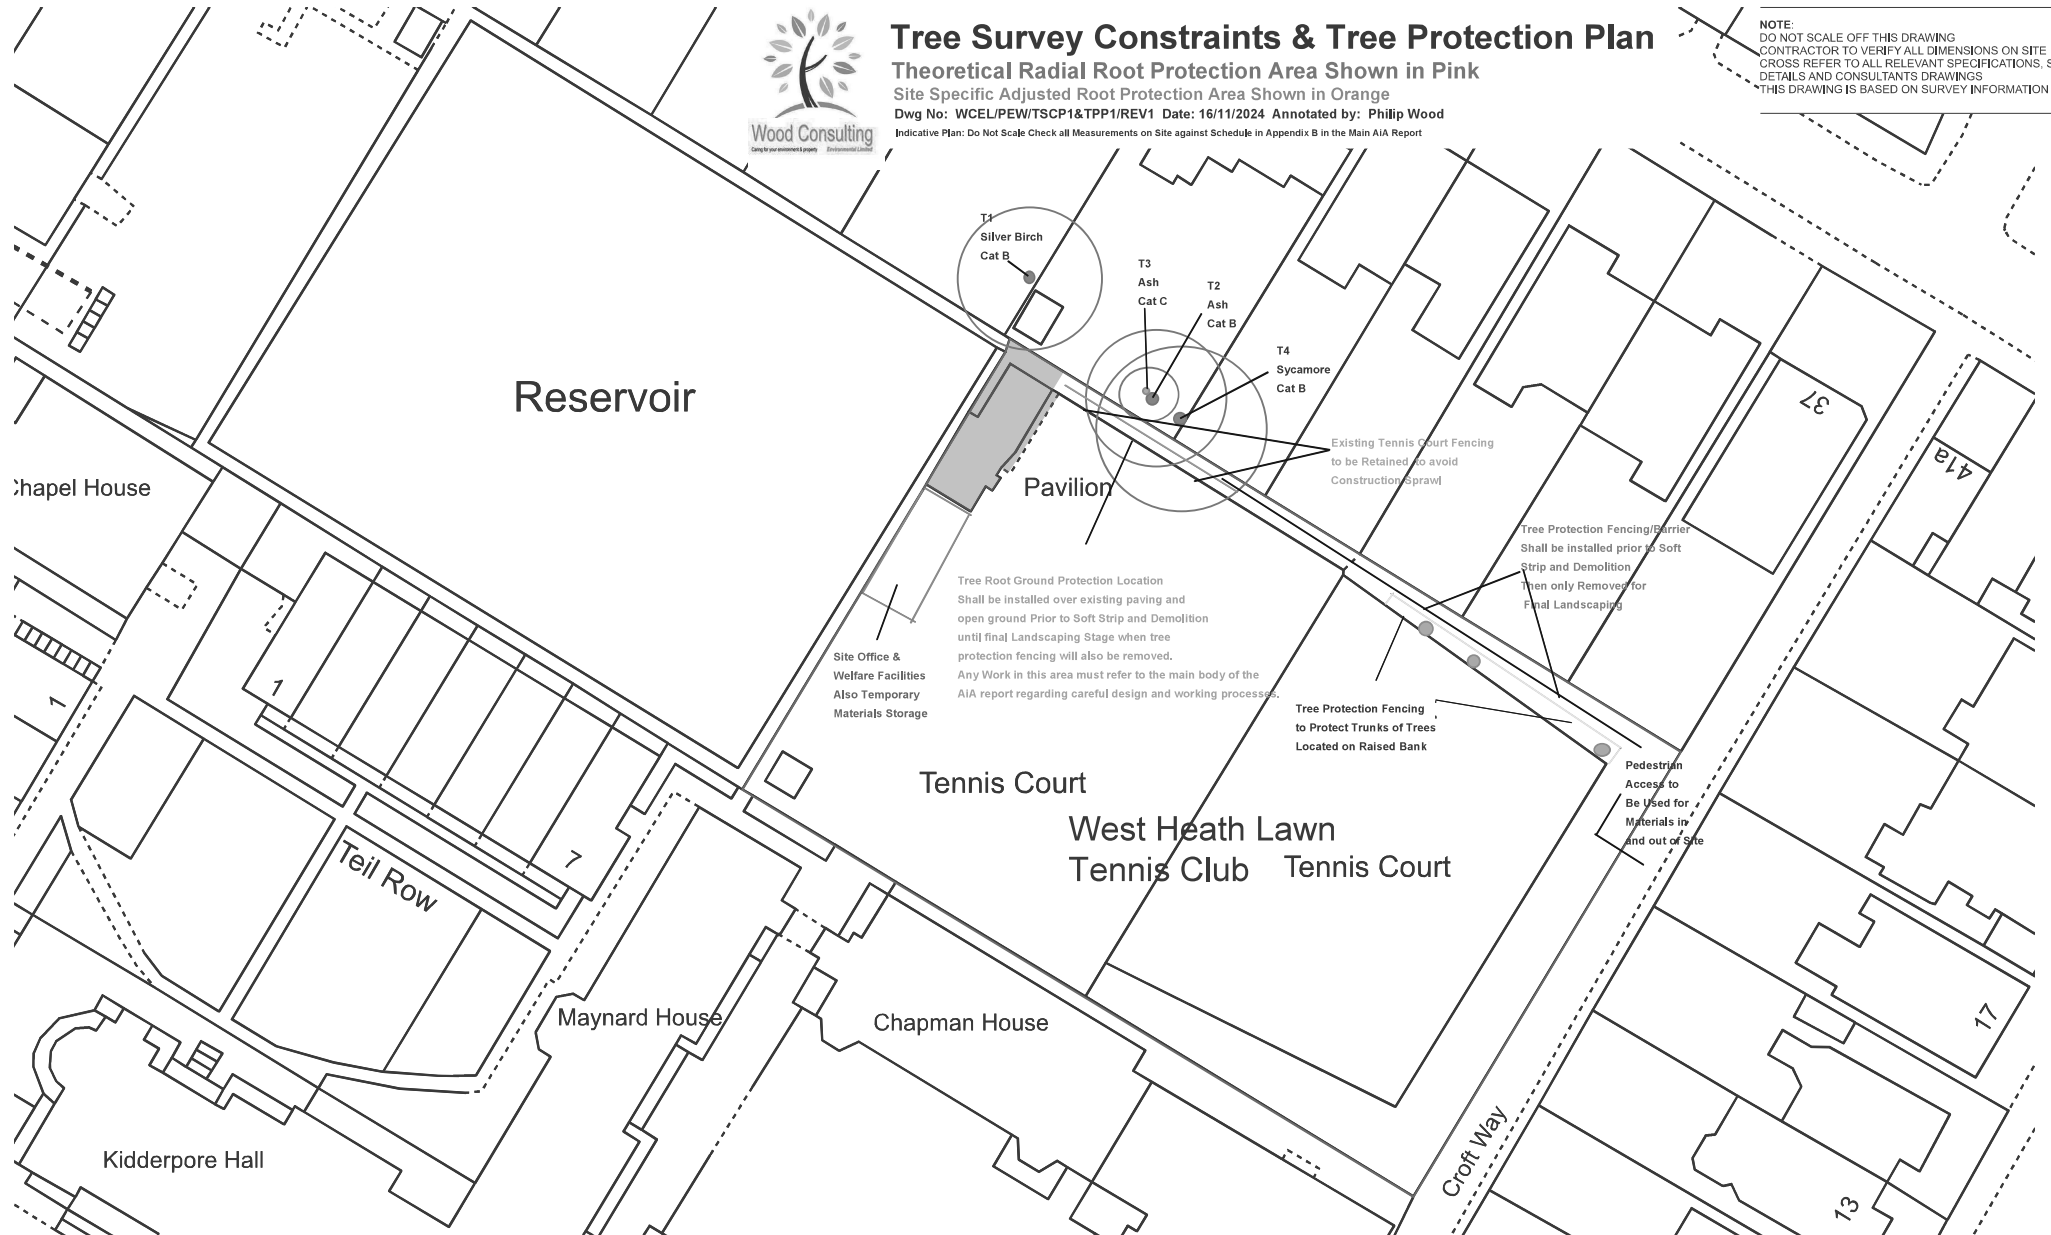

© Crown copyright and database rights, 2024. Ordnance Survey 0100031673 Created using PLans by Emapsite



REVISIONS				DRAWING TITLE		
				WEST HEATH LAWN TENNIS CLUB		
				SITE MAP		
				Scale 1:500 @ A3	No. 24_06_P08	
No.	Description	By	Date	Drawn KK	Checked RN	Date 12.08.24

