


**HD 701** Hinged doors  
All floors  
Ahmarra Blenheim 2A 2 Panels or similar to be approved by KLD, painted in Farrow and Ball Wevet No. 273, Estate Eggshell  
Flat (FP) Panel styles, APM 1 Moulding profile  
1 : 20



**PD 701** Pocket Sliding Door  
WC  
Ahmarra Blenheim 2A 2 Panels or similar to be approved by KLD, painted in Farrow and Ball Wevet No. 273, Estate Eggshell  
Flat (FP) Panel styles, APM 1 Moulding profile  
Eclipse single fire rated pocket door system or similar  
1 : 20

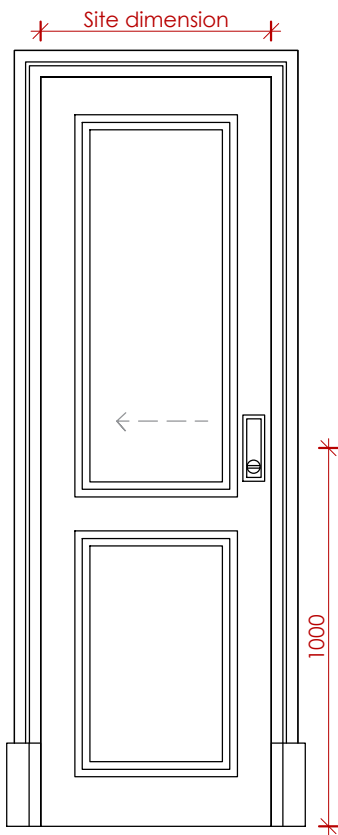


**701** Door Moulding Profile  
All floors  
NTS



**701** Hinged doors Handles  
Joseph Giles, LV1047, Rolled and hammered lever handle, Mid Antique Brass Waxed  
NTS



**701** Pocket Sliding Doors Handles  
Joseph Giles, SF1050.TT: Rectangular Recessed Pull with Privacy Turn, Incl Sliding door privacy hook lock, recessed pull & emergency release SF1050.RL, Mid Antique Brass Waxed  
NTS

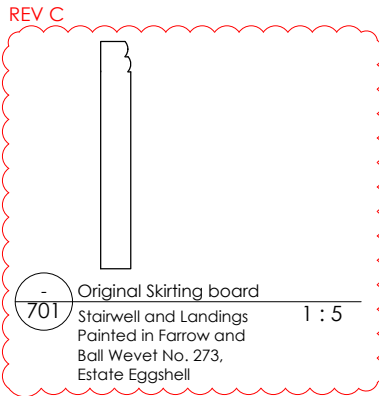


**701** Skirting board  
Living room & Kitchen  
Painted in Farrow and Ball Wevet No. 273, Estate Eggshell  
1 : 5




**701** Skirting board  
2nd Floor Master Bed, Bed 2 Bathroom, WC  
All 3rd Floor  
Painted in Farrow and Ball Wevet No. 273, Estate Eggshell  
1 : 5



**701** Skirting board  
Skirting world MDF  
Colonial  
Painted in Farrow and Ball Wevet No. 273, Estate Eggshell  
NTS

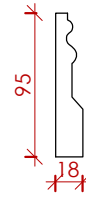


**701** Architrave  
Living room  
Painted in Farrow and Ball Wevet No. 273, Estate Eggshell  
1 : 5

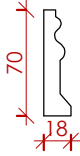


**701** Architrave  
Front door  
2nd Floor  
Painted in Farrow and Ball Wevet No. 273, Estate Eggshell  
1 : 5




**701** Architrave  
Skirting world MDF  
Colonial  
Painted in Farrow and Ball Wevet No. 273, Estate Eggshell  
NTS

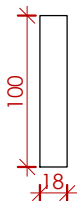

**701** Skirting board  
3rd Floor Storgae  
Painted in Farrow and Ball Wevet No. 273, Estate Eggshell  
1 : 5

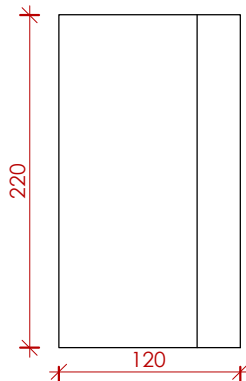

**701** Plinth  
Living room  
Painted in Farrow and Ball Wevet No. 273, Estate Eggshell  
1 : 5

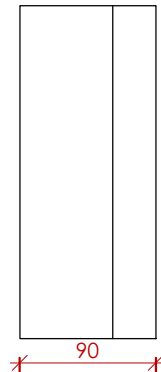

**701** Plinth  
2nd Floor  
Painted in Farrow and Ball Wevet No. 273, Estate Eggshell  
1 : 5



**701** Plinth  
Skirting world MDF  
Plinth Block P2  
NTS

KLD DESIGN INTENT ONLY DRAWING. PLEASE NOTE ALL DIMENSIONS ARE APPROXIMATE AND SUBJECT TO SITE SURVEY.

ALL DRAWINGS ARE SUBJECT TO COST AGREEMENT BEFORE WORKS COMMENCE.

ALL DOOR HINGES TO MATCH HANDLE FINISH

Scale Bar 1:20

0 0.5m 1m 1.5m 2m

Scale Bar 1:5

0 5cm 10cm 15cm 20cm

C	Original skirting shown	10/03/25
B	Notes and scales updated	12/02/25
A	3rd Floor skirting added	08/01/25
Rev:	Description:	Date:
Title: Typical Door, Skirting and Architrave Proposed Detail		
<div><div>Kathryn Levitt Design</div><div>KATHRYN LEVITT DESIGN LTD Goodwin House, 5 Union court, Richmond London, Surrey TW9 1AA Tel 020 8948 1223 e: ideas@kathrynlevittdesign.com</div></div>		
Client: Ms Elizabeth Owens		
Property Site: Charrington Street		
Job No: 1690 Drawing No: 701 Revision: C		
Scale: 1:20, 1:5 @A3 Date: 25.09.24 Drawn by: ERB		
Status: For Discussion		
Dimensions to be verified on site. Figured dimensions to be taken in preference to those scaled This drawing is the property of Kathryn Levitt Design Ltd. Copyright is reserved by them and the drawing is issued on the condition that it is not copied, reproduced, retained or disclosed to any unauthorised person either wholly or in part without the consent in writing of Kathryn Levitt Design Ltd. Registered in England and Wales No. 4984703 Registered Office 1 Park Road, Hampton Wick, Kingston Upon Thames, Surrey KT1 4AS		