
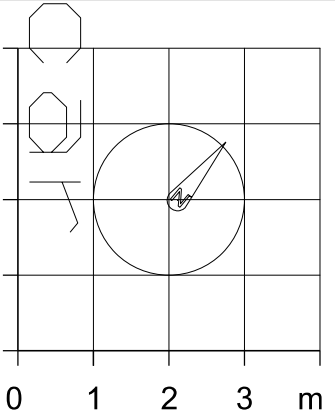
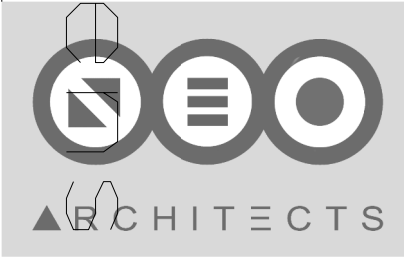


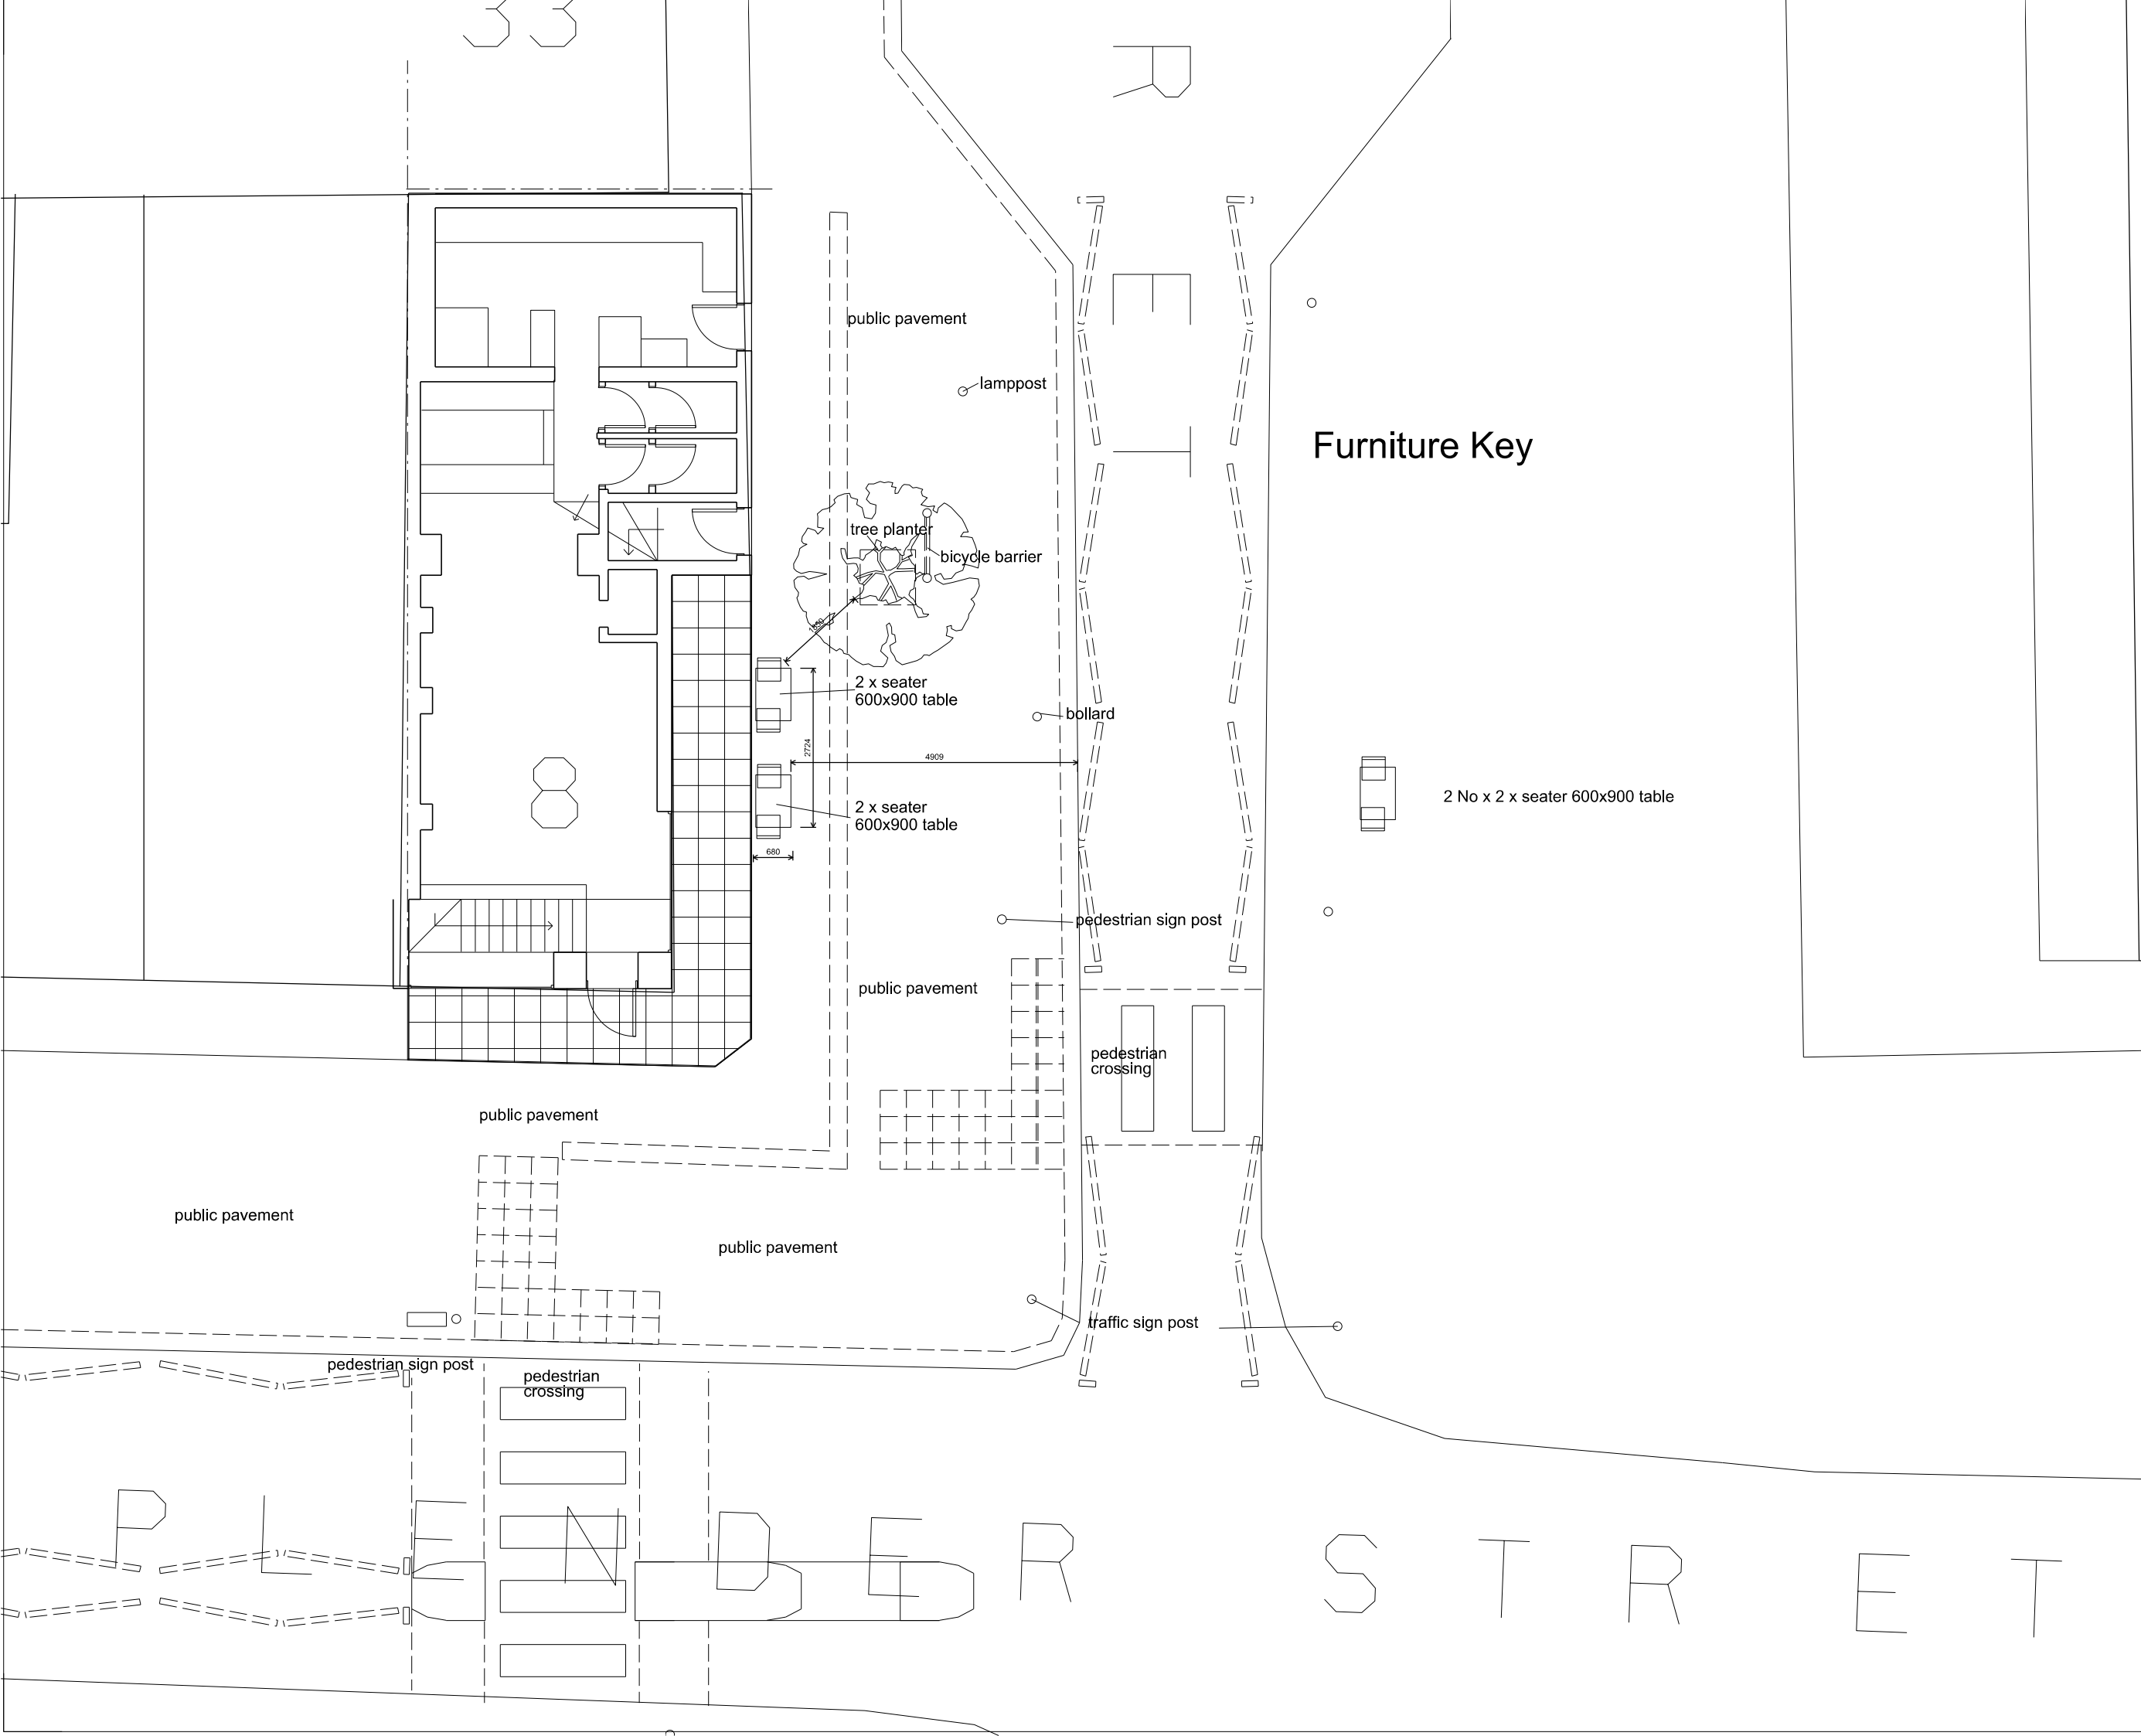

Revision

Project Title
8 Plender Street
NW1 0JT

Drawing Title

Ground Floor Layout
External Tables and Chairs

Client
Mr Stelios Nicolaou

Scale
1:100@A3

Date
March 2024

Drg. No.
0618_00_T006d

Notes

All dimensions must be checked and NEO Architects are to be informed of any discrepancies prior to construction. This drawing and any of the details therein remain the copyright of NEO Architects.

NEO Architects
105a Park Road
New Barnet
EN4 9QR

Phone +44 (0) 20 33040480
Mobile 07802 237666

michael@neoarchitects.co.uk