


KEY

RPA = ROOT PROTECTION AREA
TCS = TREE CROWN SPREAD


DO NOT SCALE OFF THIS DRAWING.
DIMENSIONS, AREA AND LEVELS ARE ONLY APPROXIMATE
AND SUBJECT TO SITE SURVEY. ALL DIMENSIONS TO BE
CHECKED ON SITE. ANY DISCREPANCIES OR VARIATIONS TO
BE REPORTED TO THE ARCHITECT BEFORE WORK
COMMENCES.

THIS DRAWING TO BE READ IN CONJUNCTION WITH THE
SPECIFICATION, WHERE PROVIDED, AND ALL RELEVANT
CONSULTANTS DRAWINGS AND / OR SPECULISTS DRAWINGS
DOCUMENTS AND ANY DISCREPANCIES OR VARIATIONS ARE
TO BE REPORTED TO THE ARCHITECT BEFORE THE AFFECTED
WORK COMMENCES.

THIS DRAWING IS PROTECTED BY COPYRIGHT, AND MUST
NOT BE COPIED OR REPRODUCED WITHOUT THE WRITTEN
CONSENT OF HOD ARCHITECTS LTD. NORTH POINTS SHOWN
ARE INDICATIVE. ©

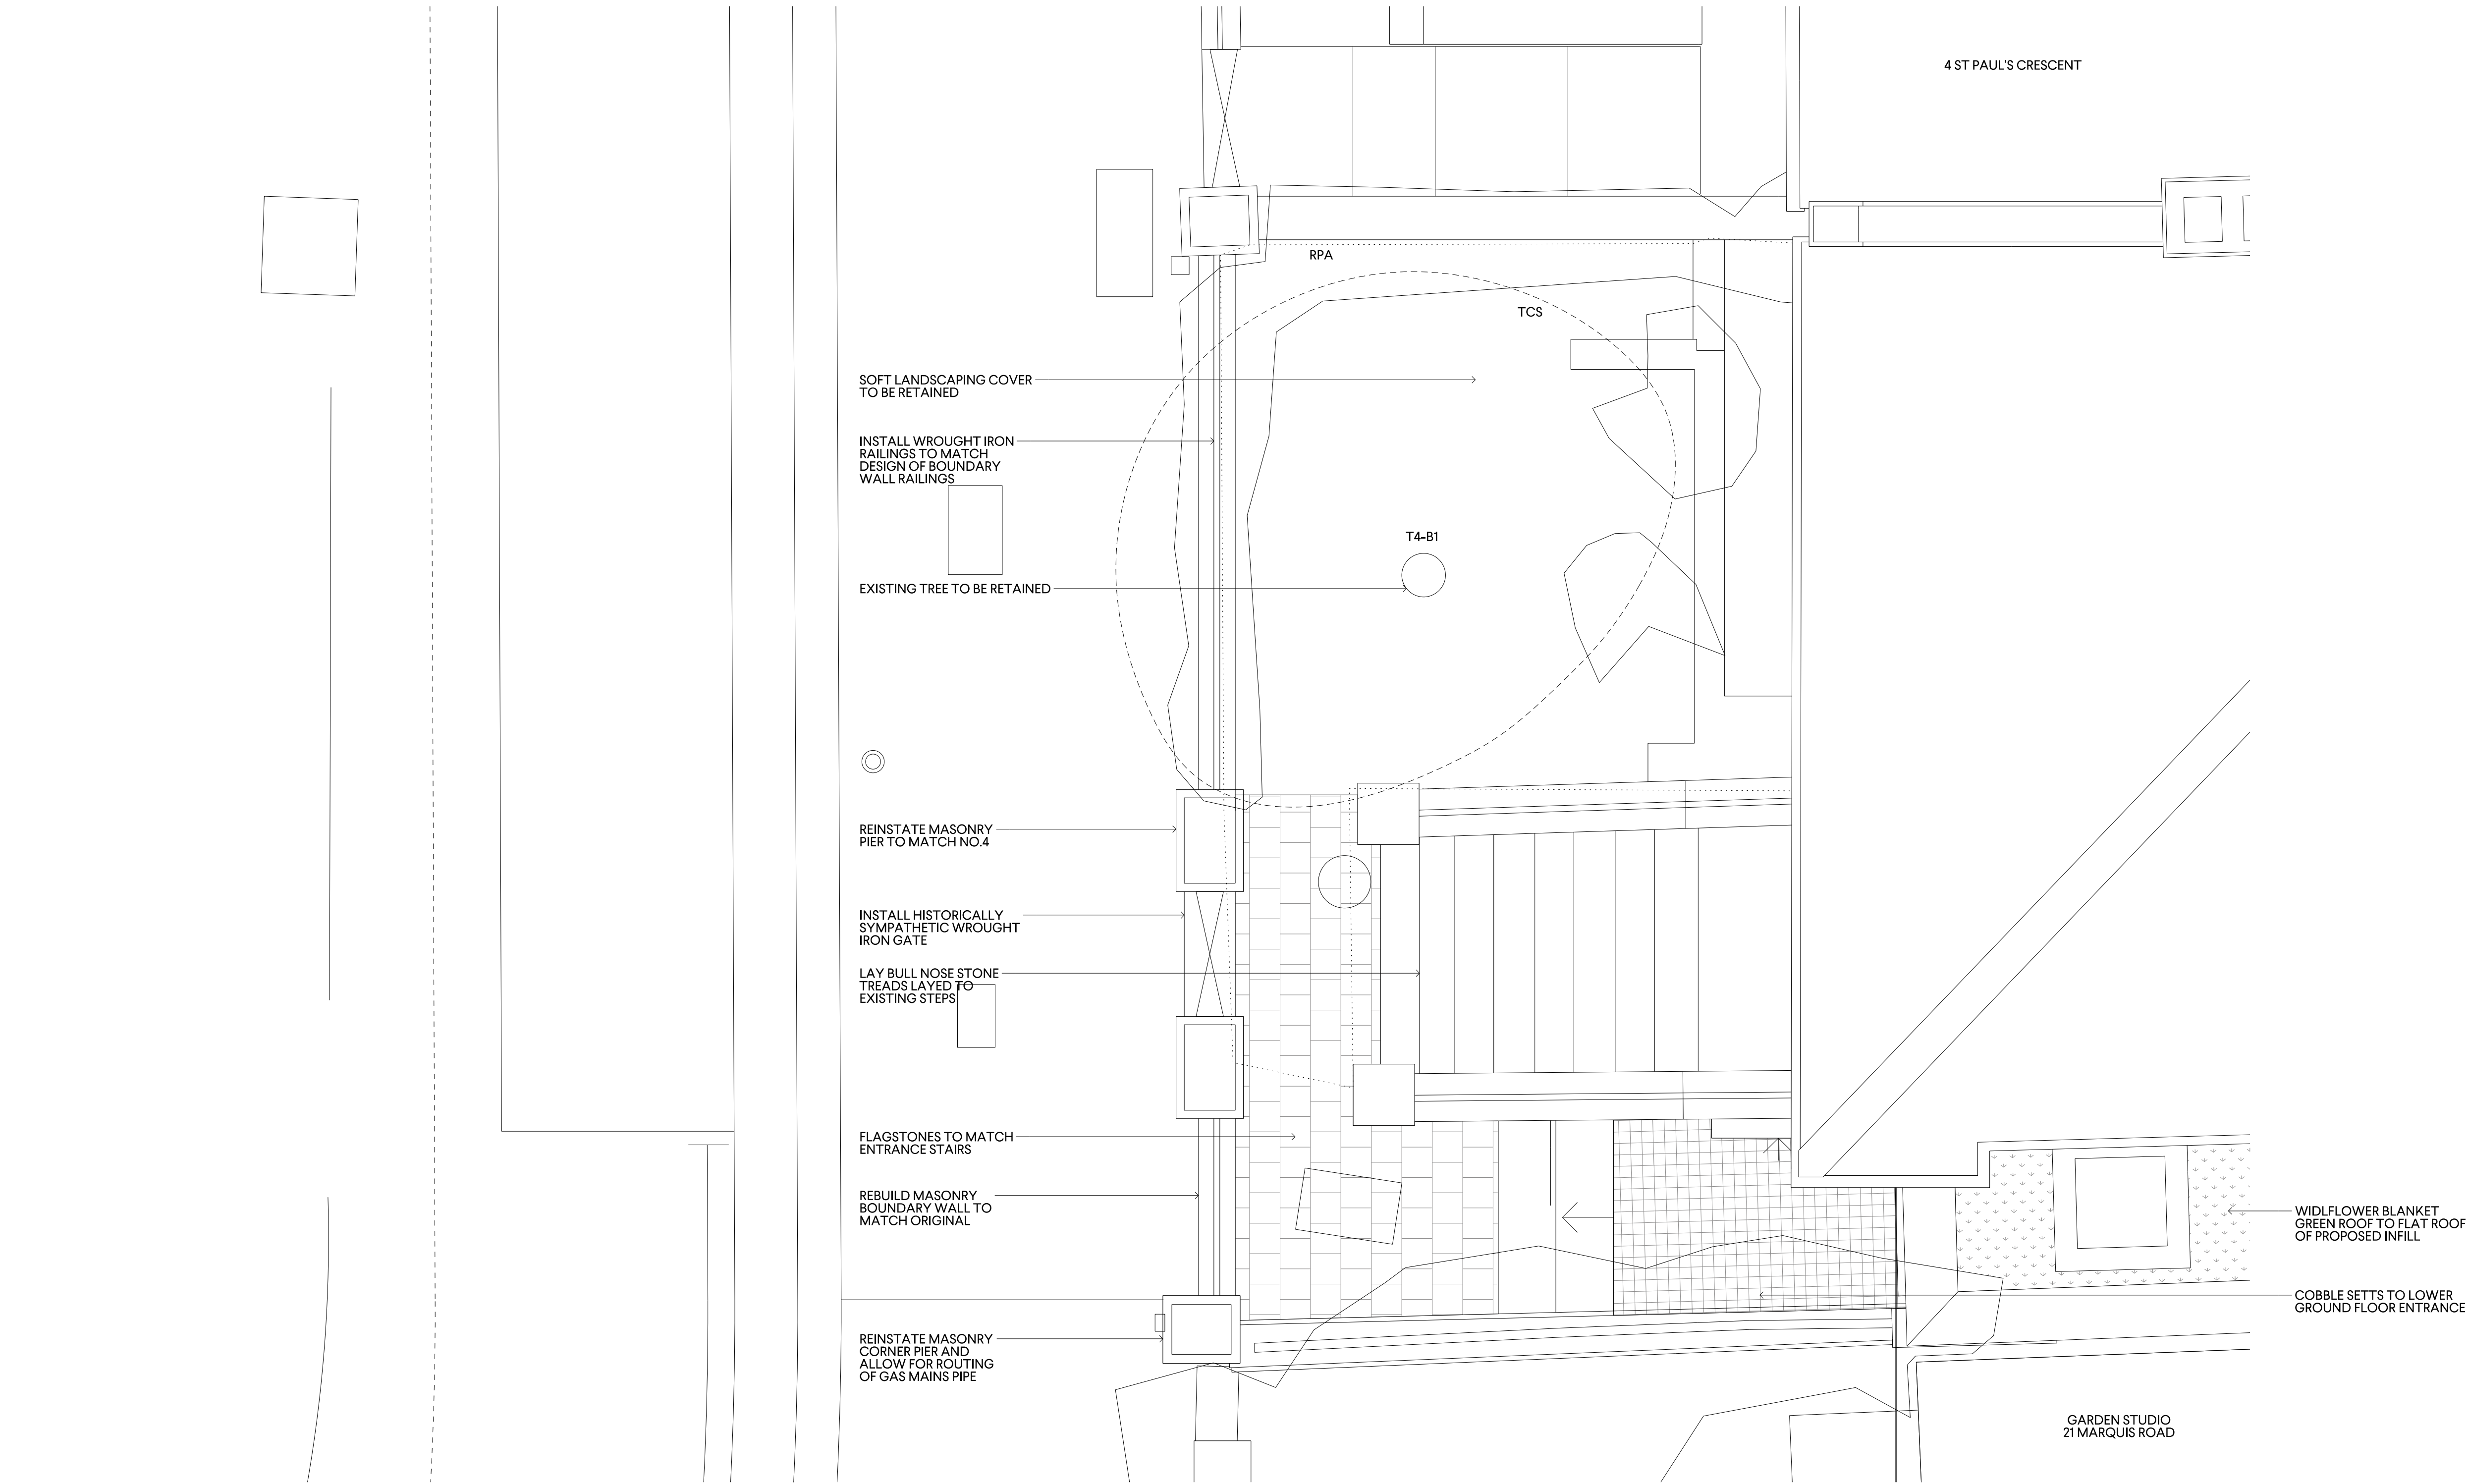

PLANNING

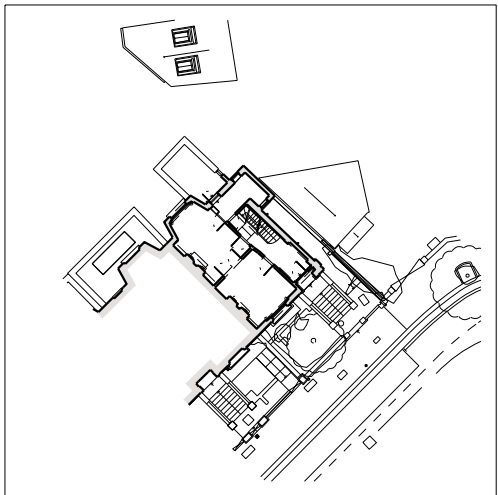

1

1:50
PROPOSED LANDSCAPE PLAN



0 1 2 3 4 5
SCALE IN METRES @ 1:25

25.03.25 DISCHARGE OF CONDITIONS WG

REV DATE NOTES INIT.

PROJECT
2 ST PAUL'S CRESCENT, NW19XS

DRAWING TITLE
PROPOSED FRONT GARDEN
LANDSCAPE PLAN

STATUS INFORMATION			
SCALE	SIZE	DRAWN	CHECKED
1:25	A1	WG	GP
DRAWING NO.	ISSUE	REV	
0125-A-P-1014	P3	-	

0207 937 0007
INFO@HODARCHITECTS.CO.UK
13 PRINCE OF WALES TERRACE
KENSINGTON
LONDON W8 5PG

House of Design
Architects