


SYSTEM DIAGRAM

SKY GARDEN WILDFLOWER BLANKET SYSTEM

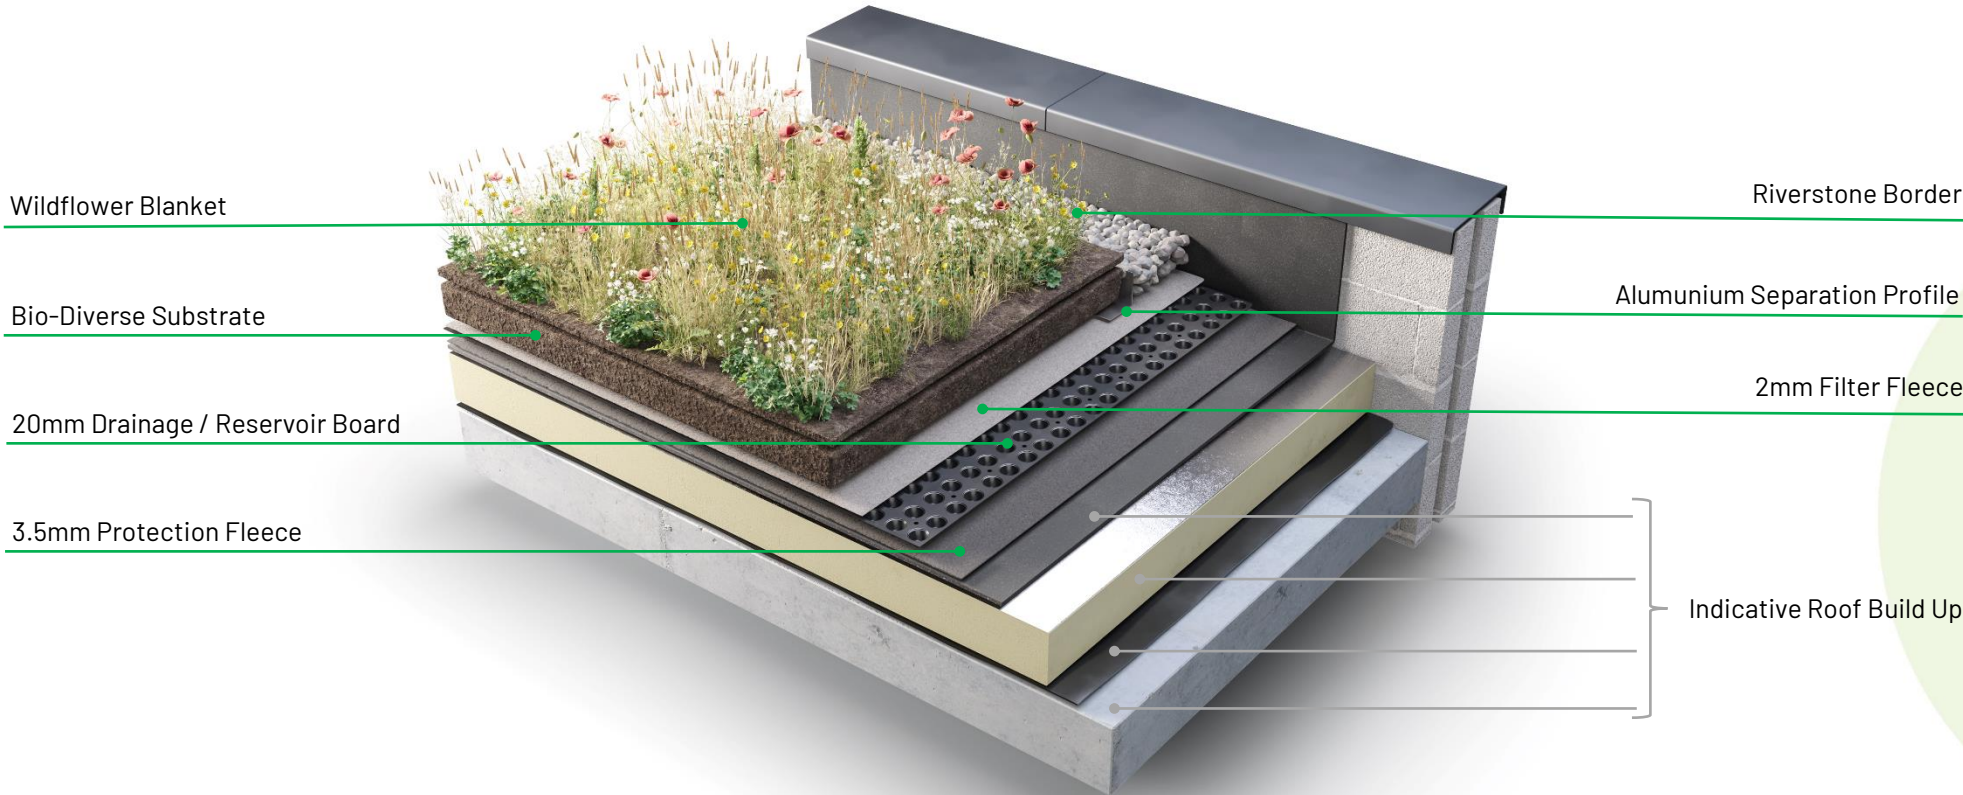

Head Office
 Unit 3, Miller Court
 Tewkesbury,
 Gloucestershire,
 GL20 8DN
 01242 620905

London Office
 Kemp House,
 152 City Road,
 London. EC1V 2NX
 02035 030927

Email - enquiries@sky-garden.co.uk

Q37 Details

- Protection Fleece**
- 3.5mm non-woven geotextile
- Drainage Layer**
- 20mm Drainage reservoir board
- Filter Fleece**
- 2mm (nominal) non-woven geotextile
- Separation Detail**
- 1.5mm Aluminium profile 100mm (H) x 80mm (W)

- Growing Medium**
- Bio-Diverse Substrate. Depth to specification
- Sedum Blanket**
- 33 Wildflowers and 5 Grasses in a pre-grown mat
- Indicative Build-up Height** - 103.5mm
- Indicative Dry Weight** - 108kg (100mm substrate depth)
- Indicative Saturated Weight** - 156kg (100mm substrate depth)

System Name
 Wildflower Blanket System

Drawn By: DH	Scale: Do not scale
------------------------	-------------------------------

Drawing Reference
 WBSD01

