
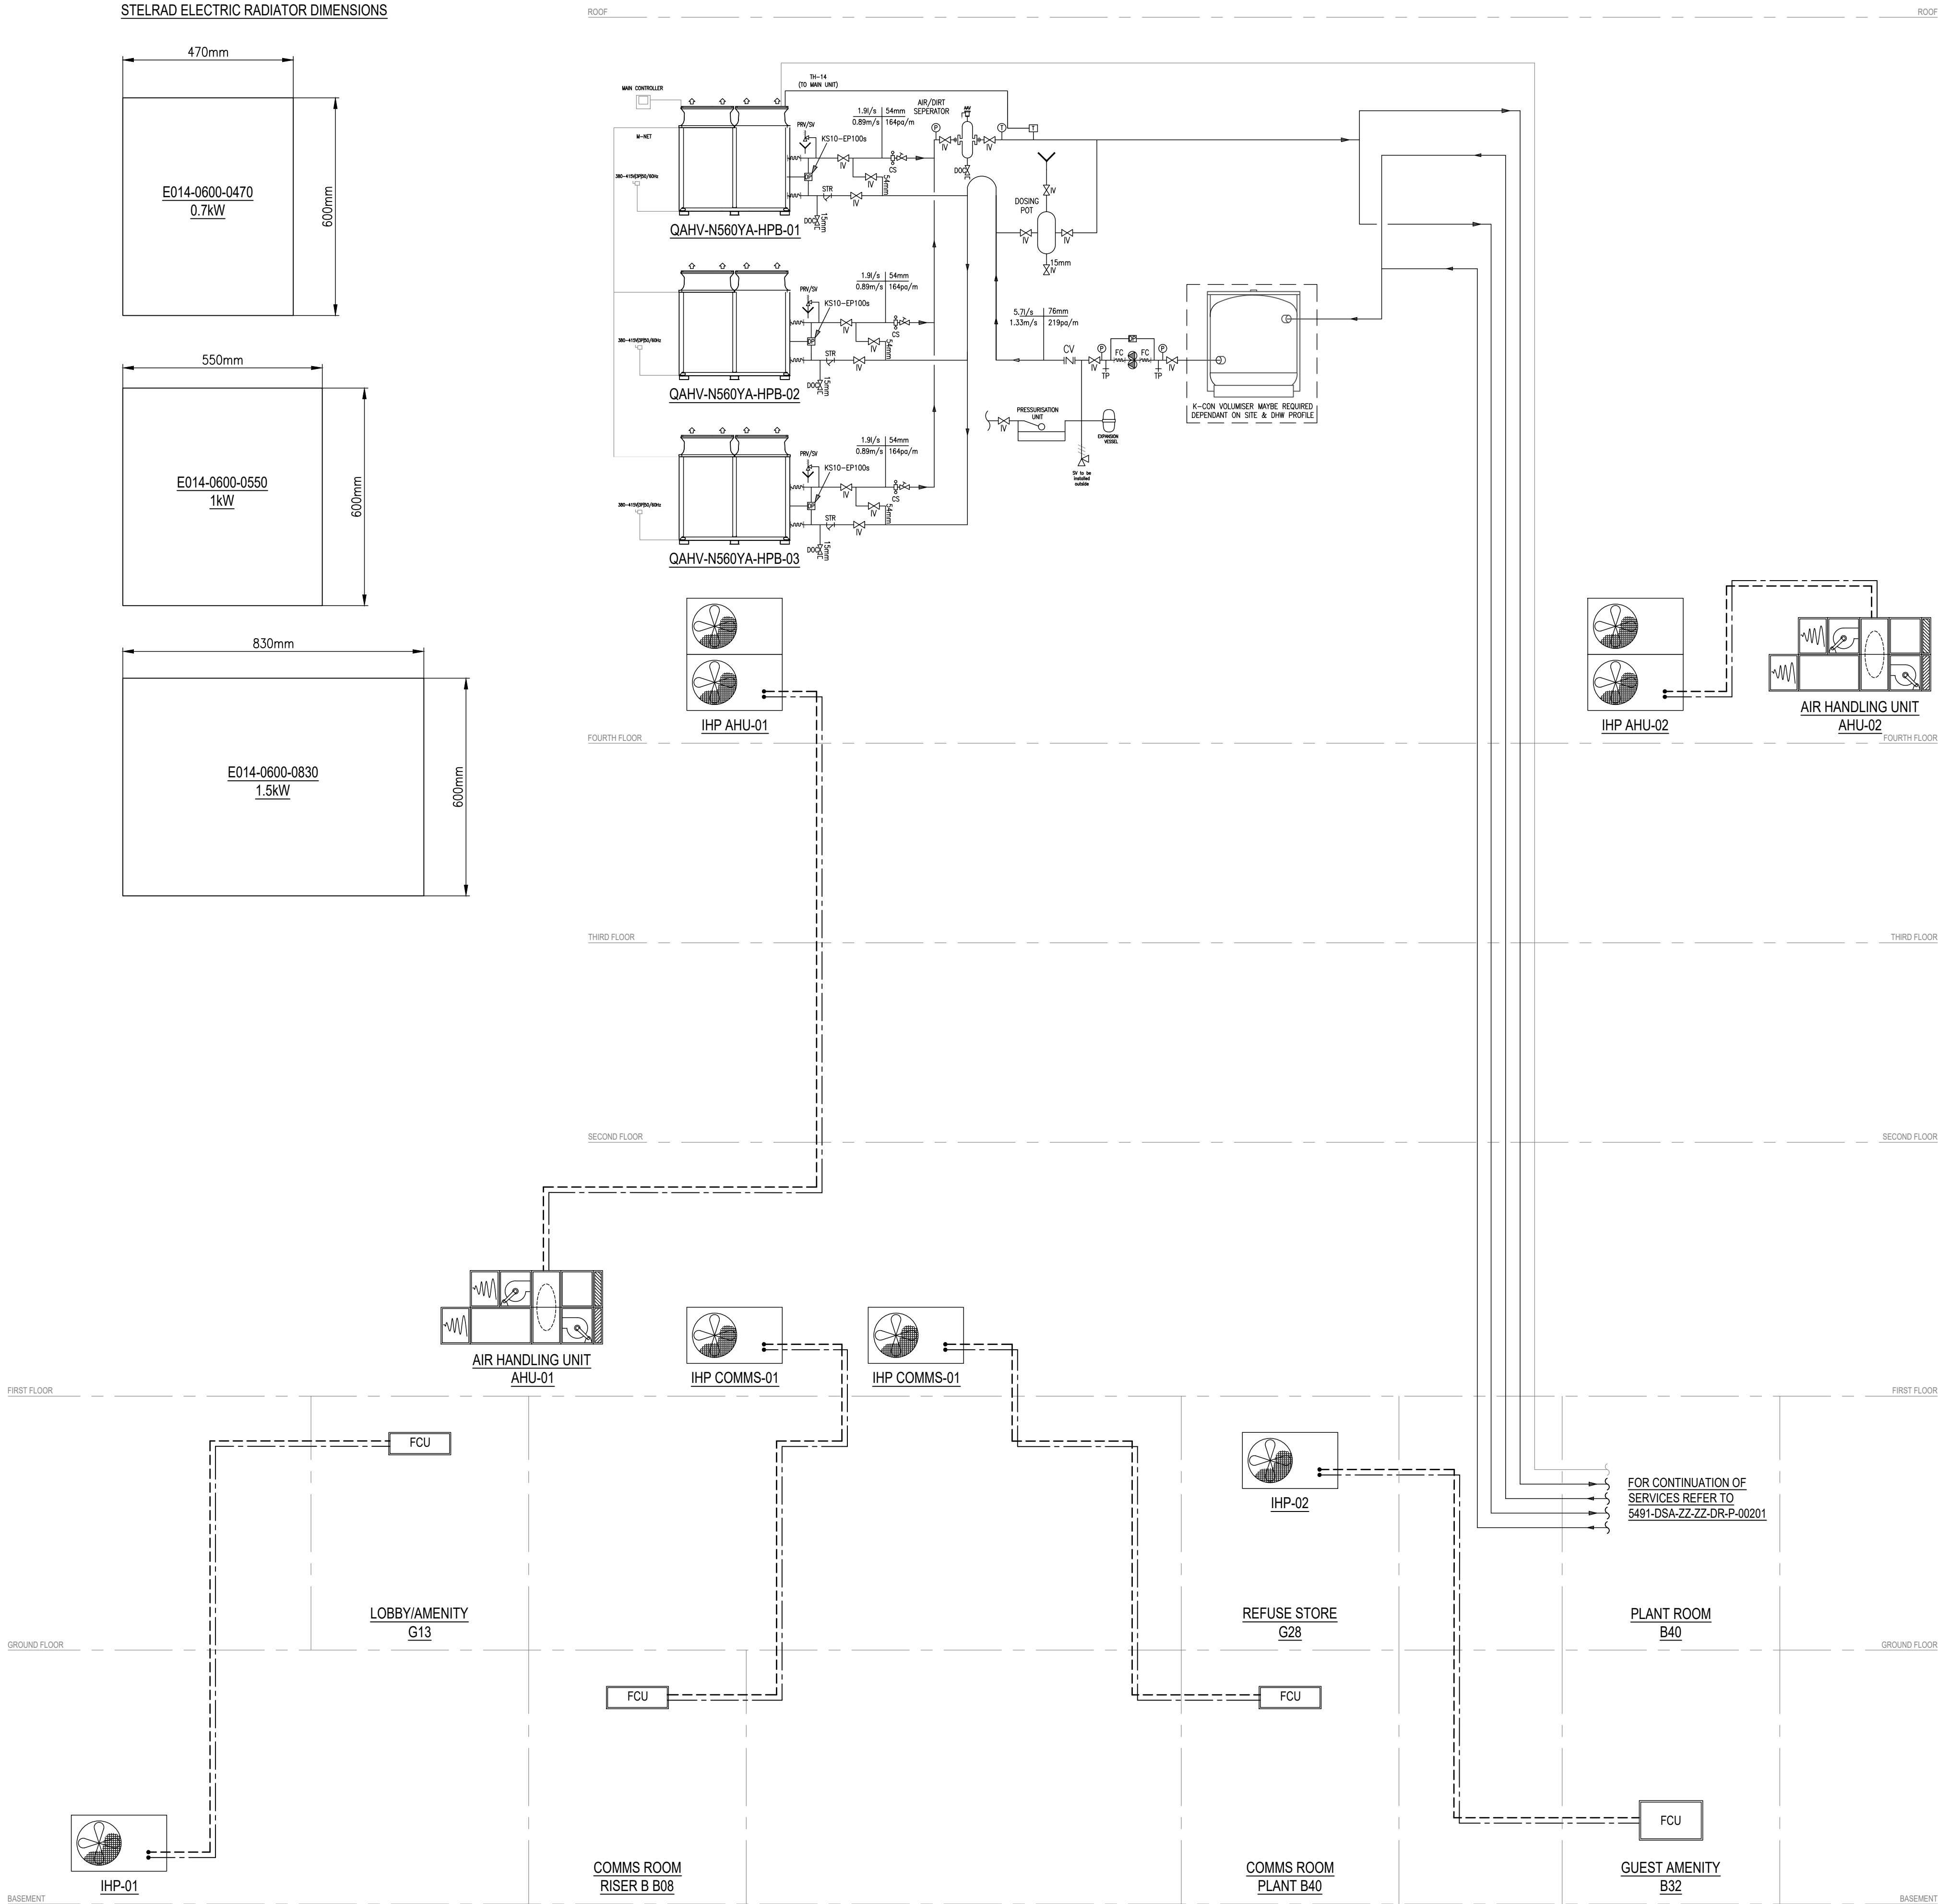


ROOM RADIATOR LOADS - FOR FURTHER DETAILS
REFER TO RADIATOR SCHEDULE
(5491-DSA-ZZ-ZZ-DR-M-00401)

TYPOLOGY	ROOM REFERENCE	RADIATOR LOAD
HOTEL ROOM	B14	1.5
HOTEL ROOM	B19	1.5
HOTEL ROOM	B20	1.5
HOTEL ROOM	B21	1
HOTEL ROOM	B23	0.7
HOTEL ROOM	B25	1
HOTEL ROOM	B26	0.7
HOTEL ROOM	B27	1
HOTEL ROOM	B34	1
CORRIDOR	B17	0.7
CORRIDOR	B22	0.7
CORRIDOR	B24	0.7
CORRIDOR	B30	0.7
STAIR	B01	0.7
STAIR	B02	0.7
STAFF BREAKOUT	B33	0.7
GUEST AMENITY	B32	FCU-02
HOTEL ROOM	G15	1.5
HOTEL ROOM	G18	1.5
HOTEL ROOM	G21	0.7
HOTEL ROOM	G22	0.7
HOTEL ROOM	G24	0.7
HOTEL ROOM	G25	0.7
HOTEL ROOM	G29	0.7
CORRIDOR	G17/G20	0.7
CORRIDOR	G23	0.7
STAIR	G01	0.7
STAIR	G02	0.7
STAIR	G03	0.7
LOBBY/AMENITY	G13	FCU-01
HOTEL ROOM	114	1.5
HOTEL ROOM	115	1
HOTEL ROOM	116	1.5
HOTEL ROOM	117	1
HOTEL ROOM	118	1
HOTEL ROOM	120	0.7
HOTEL ROOM	121	0.7
HOTEL ROOM	122	0.7
HOTEL ROOM	123	0.7
HOTEL ROOM	125	0.7
HOTEL ROOM	126	0.7
HOTEL ROOM	127	0.7
HOTEL ROOM	128	0.7
HOTEL ROOM	129	0.7
HOTEL ROOM	130	0.7
HOTEL ROOM	131	0.7
CORRIDOR	113	0.7
STAIR	101	0.7
STAIR	102	0.7
STAIR	103	0.7
HOTEL ROOM	214	1
HOTEL ROOM	215	0.7
HOTEL ROOM	216	1.5
HOTEL ROOM	217	1.5
HOTEL ROOM	218	0.7
HOTEL ROOM	221	0.7
HOTEL ROOM	222	0.7
HOTEL ROOM	223	0.7
HOTEL ROOM	224	0.7
HOTEL ROOM	227	0.7
HOTEL ROOM	228	0.7
HOTEL ROOM	229	0.7
HOTEL ROOM	230	0.7
HOTEL ROOM	231	0.7
HOTEL ROOM	232	0.7
HOTEL ROOM	233	0.7
STAIR	201	0.7
STAIR	202	0.7
STAIR	203	0.7
HOTEL ROOM	314	1
HOTEL ROOM	315	0.7
HOTEL ROOM	316	1
HOTEL ROOM	318	1.5
HOTEL ROOM	319	0.7
HOTEL ROOM	322	0.7
HOTEL ROOM	323	1
HOTEL ROOM	324	1
HOTEL ROOM	325	0.7
HOTEL ROOM	326	0.7
HOTEL ROOM	327	1
HOTEL ROOM	328	1
HOTEL ROOM	329	0.7
STAIR	301	0.7
STAIR	302	0.7
STAIR	303	0.7
CORRIDOR	320	0.7
HOTEL ROOM	414	0.7
HOTEL ROOM	415	1
HOTEL ROOM	416	0.7
HOTEL ROOM	417	0.7
STAIR	401	0.7
CORRIDOR	413	0.7

STELRAD ELECTRIC RADIATOR DIMENSIONS

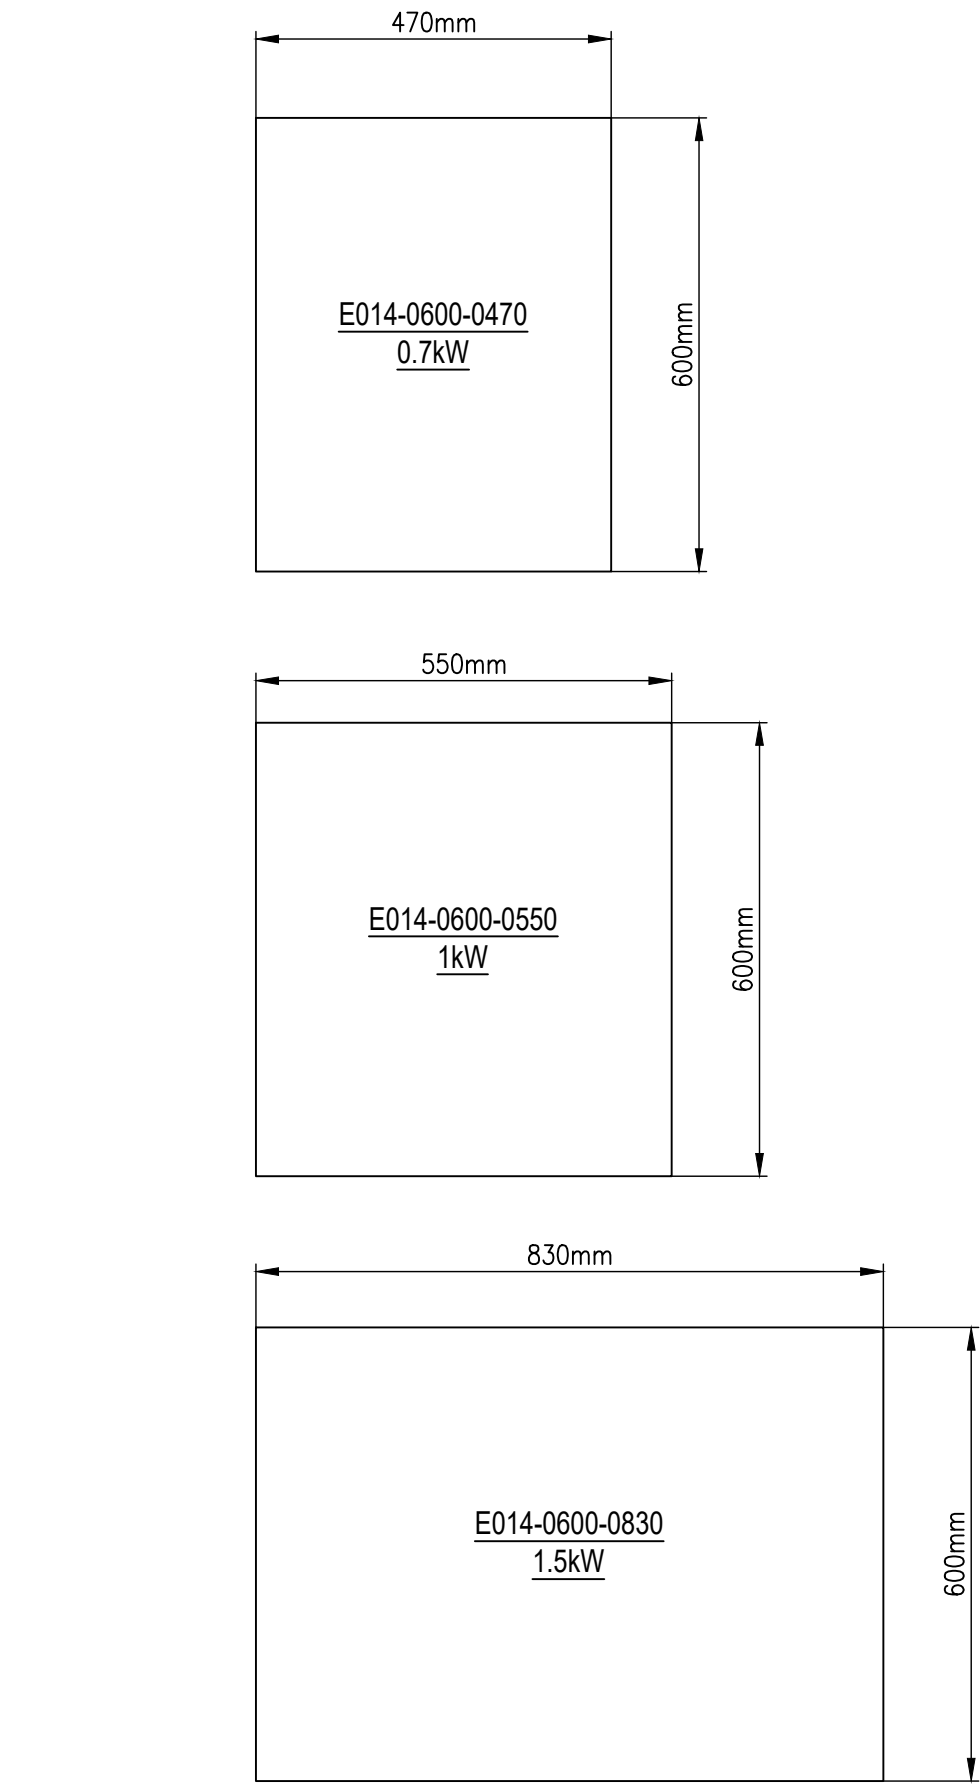

14 Bedford Row

NOTES:

- DO NOT SCALE FROM THIS DRAWING.
- REFER TO ARCHITECTS DETAILS FOR ALL SETTING OUT
- THIS DRAWING SHALL BE READ IN CONJUNCTION WITH ALL RELEVANT DRAWINGS, TECHNICAL SPECIFICATIONS AND TECHNICAL SCHEDULES.

LEGEND:

- FCU CEILING MOUNTED FCU
- REFRIGERANT TO FCU / AHU
- GAS FROM FCU / AHU
- FCU WALL MOUNTED FCU
- ELECTRICAL SUPPLY
- PRIMARY FLOW
- PRIMARY RETURN

B	STAGE 3 ISSUE	13.12.2024
A	STAGE 3 DRAFT ISSUE	06.12.2024
No.	REVISION DESCRIPTION	DATE

STAGE 3

The Property Rights and Copyright of this drawing belong to DSA Engineering Ltd. The contents shall not be reproduced, copied or passed to any third party without the express written permission of DSA Engineering Ltd.

Damaso House
31 Islington Green
London N1 8DU
Tel +44 (0) 20 7242 7272
www.dsaengineers.com
Email: mail@dsaengineers.com

dsa
ENGINEERING

project name

14 Bedford Row

drawing title

MECHANICAL SERVICES
HEATING & COOLING
SCHEMATIC

project no

24.18410.00

scale

NTS @ A1

date

DEC 2024

drawn

HD

checked

JW

drawing number

5491-DSA-ZZ-ZZ-DR-M-00201

rev

B