


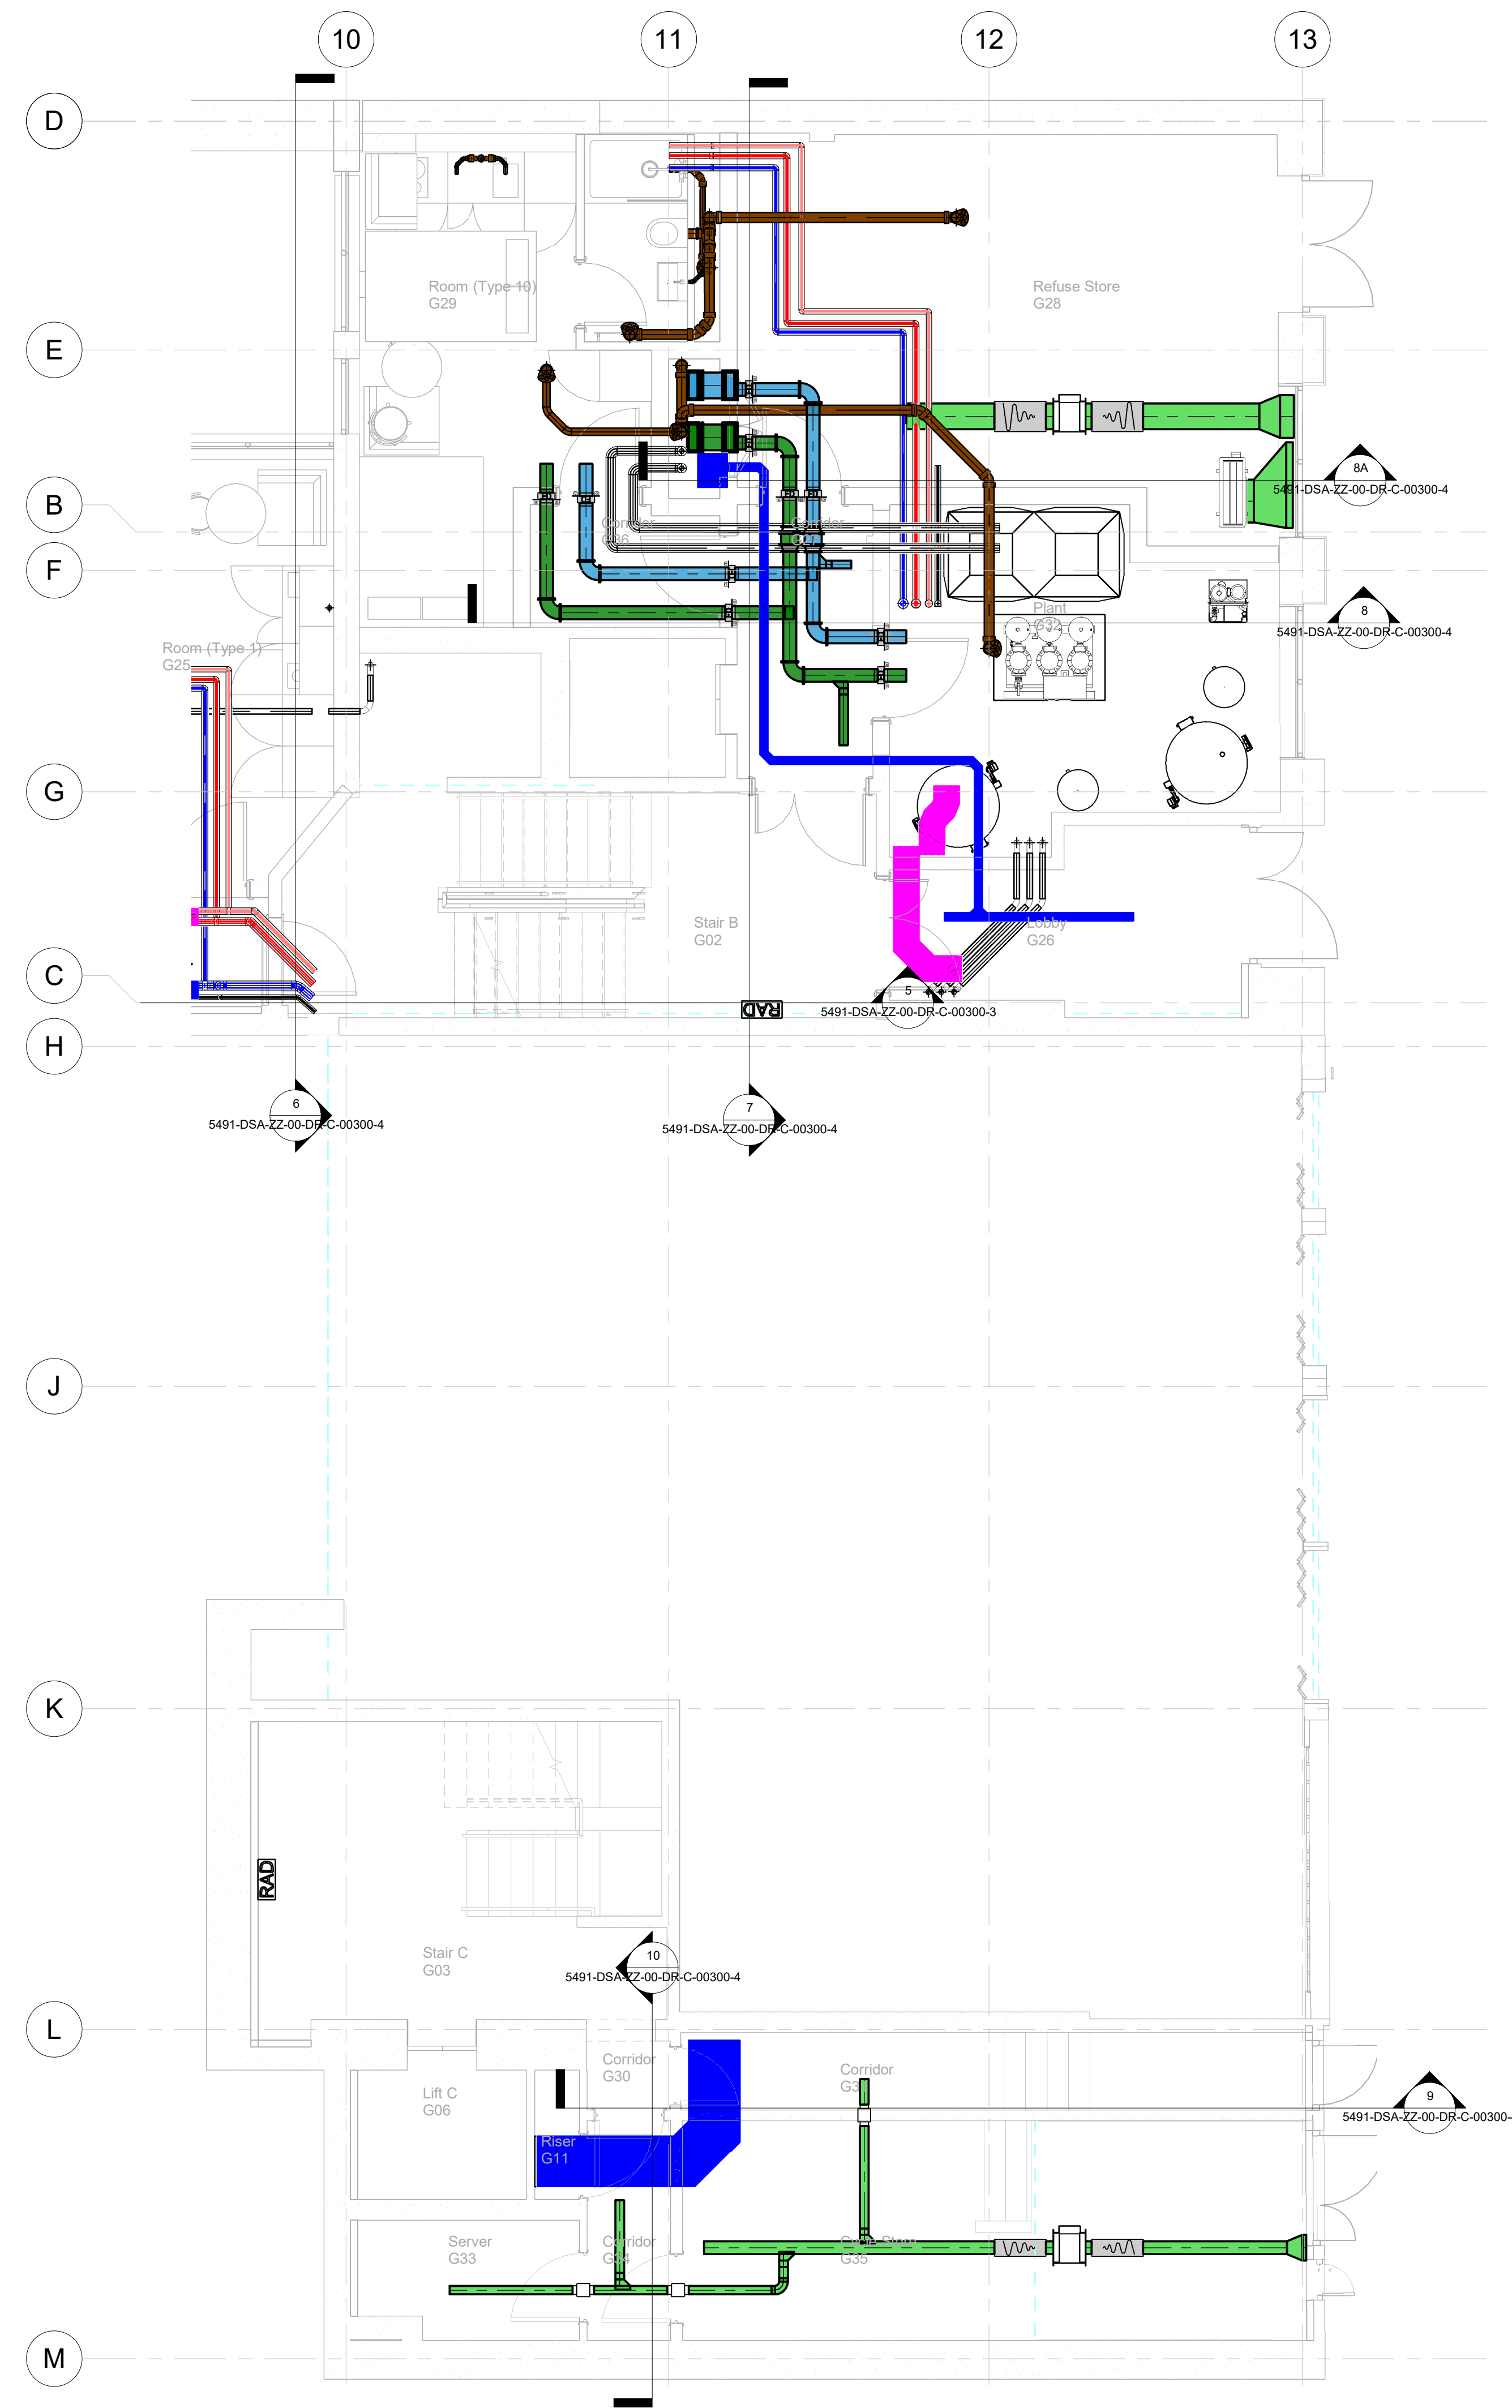

14 BEDFORD ROW

DROP CEILING TO BE DISCUSSED WITH ARCHITECT

C	STAGE 3 RE-ISSUE	18.12.2024
B	STAGE 3 ISSUE	13.12.2024
A	STAGE 3 DRAFT ISSUE	06.12.2024
No.	Revision Description	Date

STAGE 3

The Property Rights and Copyright of this drawing belong to DSA Engineering Ltd. The contents shall not be reproduced, copied or passed to any third party without the express written permission of DSA Engineering Ltd.

Damaso House
31 Islington Green
London N1 8DU
Tel +44 (0) 20 7242 7272
www.dsaengineers.com
Email: mail@dsaengineers.com



project no 24.18410.00
drawing title 14 BEDFORD ROW

COMBINED SERVICES
GROUND FLOOR
SECTIONS SHEET 2

scale 1: 50 @ A1	date DEC 2024	drawn by DSA	checked by DSA
drawing number 5491-DSA-ZZ-00-DR-C-00300-2	rev C		