



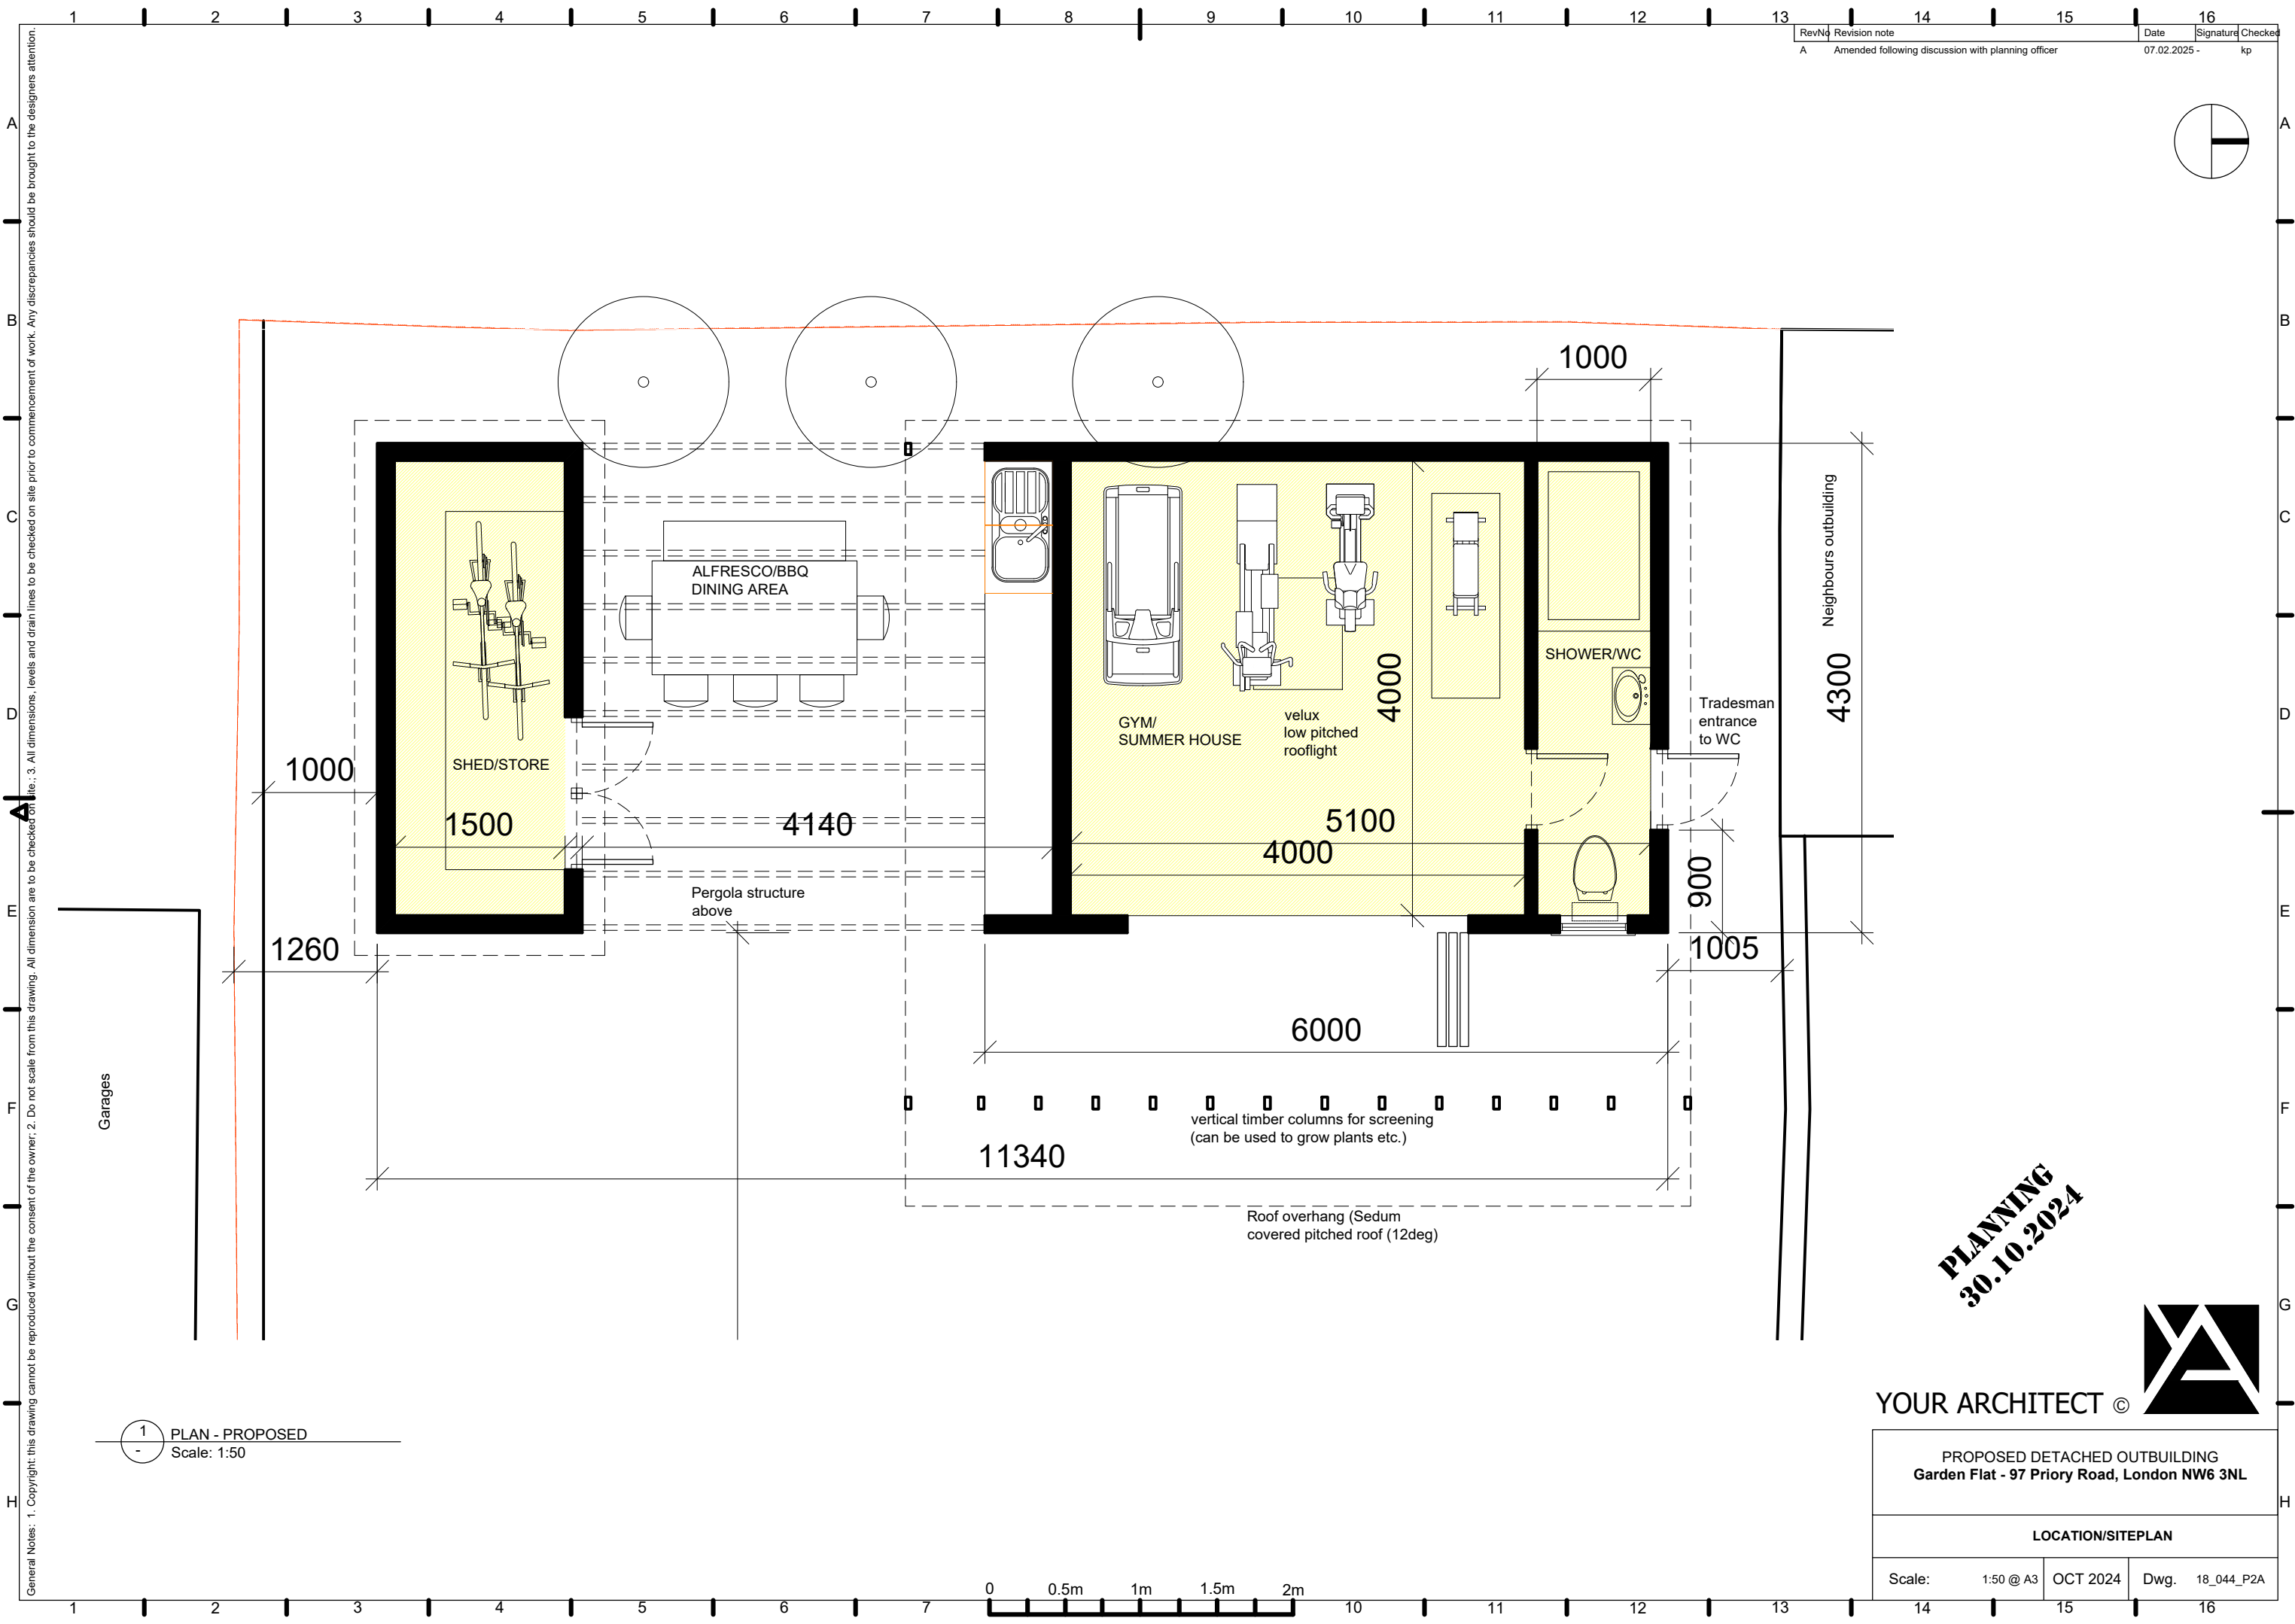


General Notes: 1. Copyright: this drawing cannot be reproduced without the consent of the owner. 2. Do not scale from this drawing. All dimensions are to be checked on site prior to commencement of work. Any discrepancies should be brought to the designers attention.

Rev	No	Revision note	Date	Signature	Checked
A		Amended following discussion with planning officer	07.02.2025	kp	

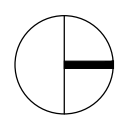

1 PLAN - PROPOSED
Scale: 1:50

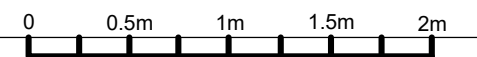

PLANNING
30.10.2024



YOUR ARCHITECT ©

PROPOSED DETACHED OUTBUILDING
Garden Flat - 97 Priory Road, London NW6 3NL

LOCATION/SITEPLAN

Scale: 1:50 @ A3	OCT 2024	Dwg. 18_044_P2A
------------------	----------	-----------------