


LOCATION PLAN

520
01
FIRST FLOOR ROOF SECTION AA
SCALE 1:20

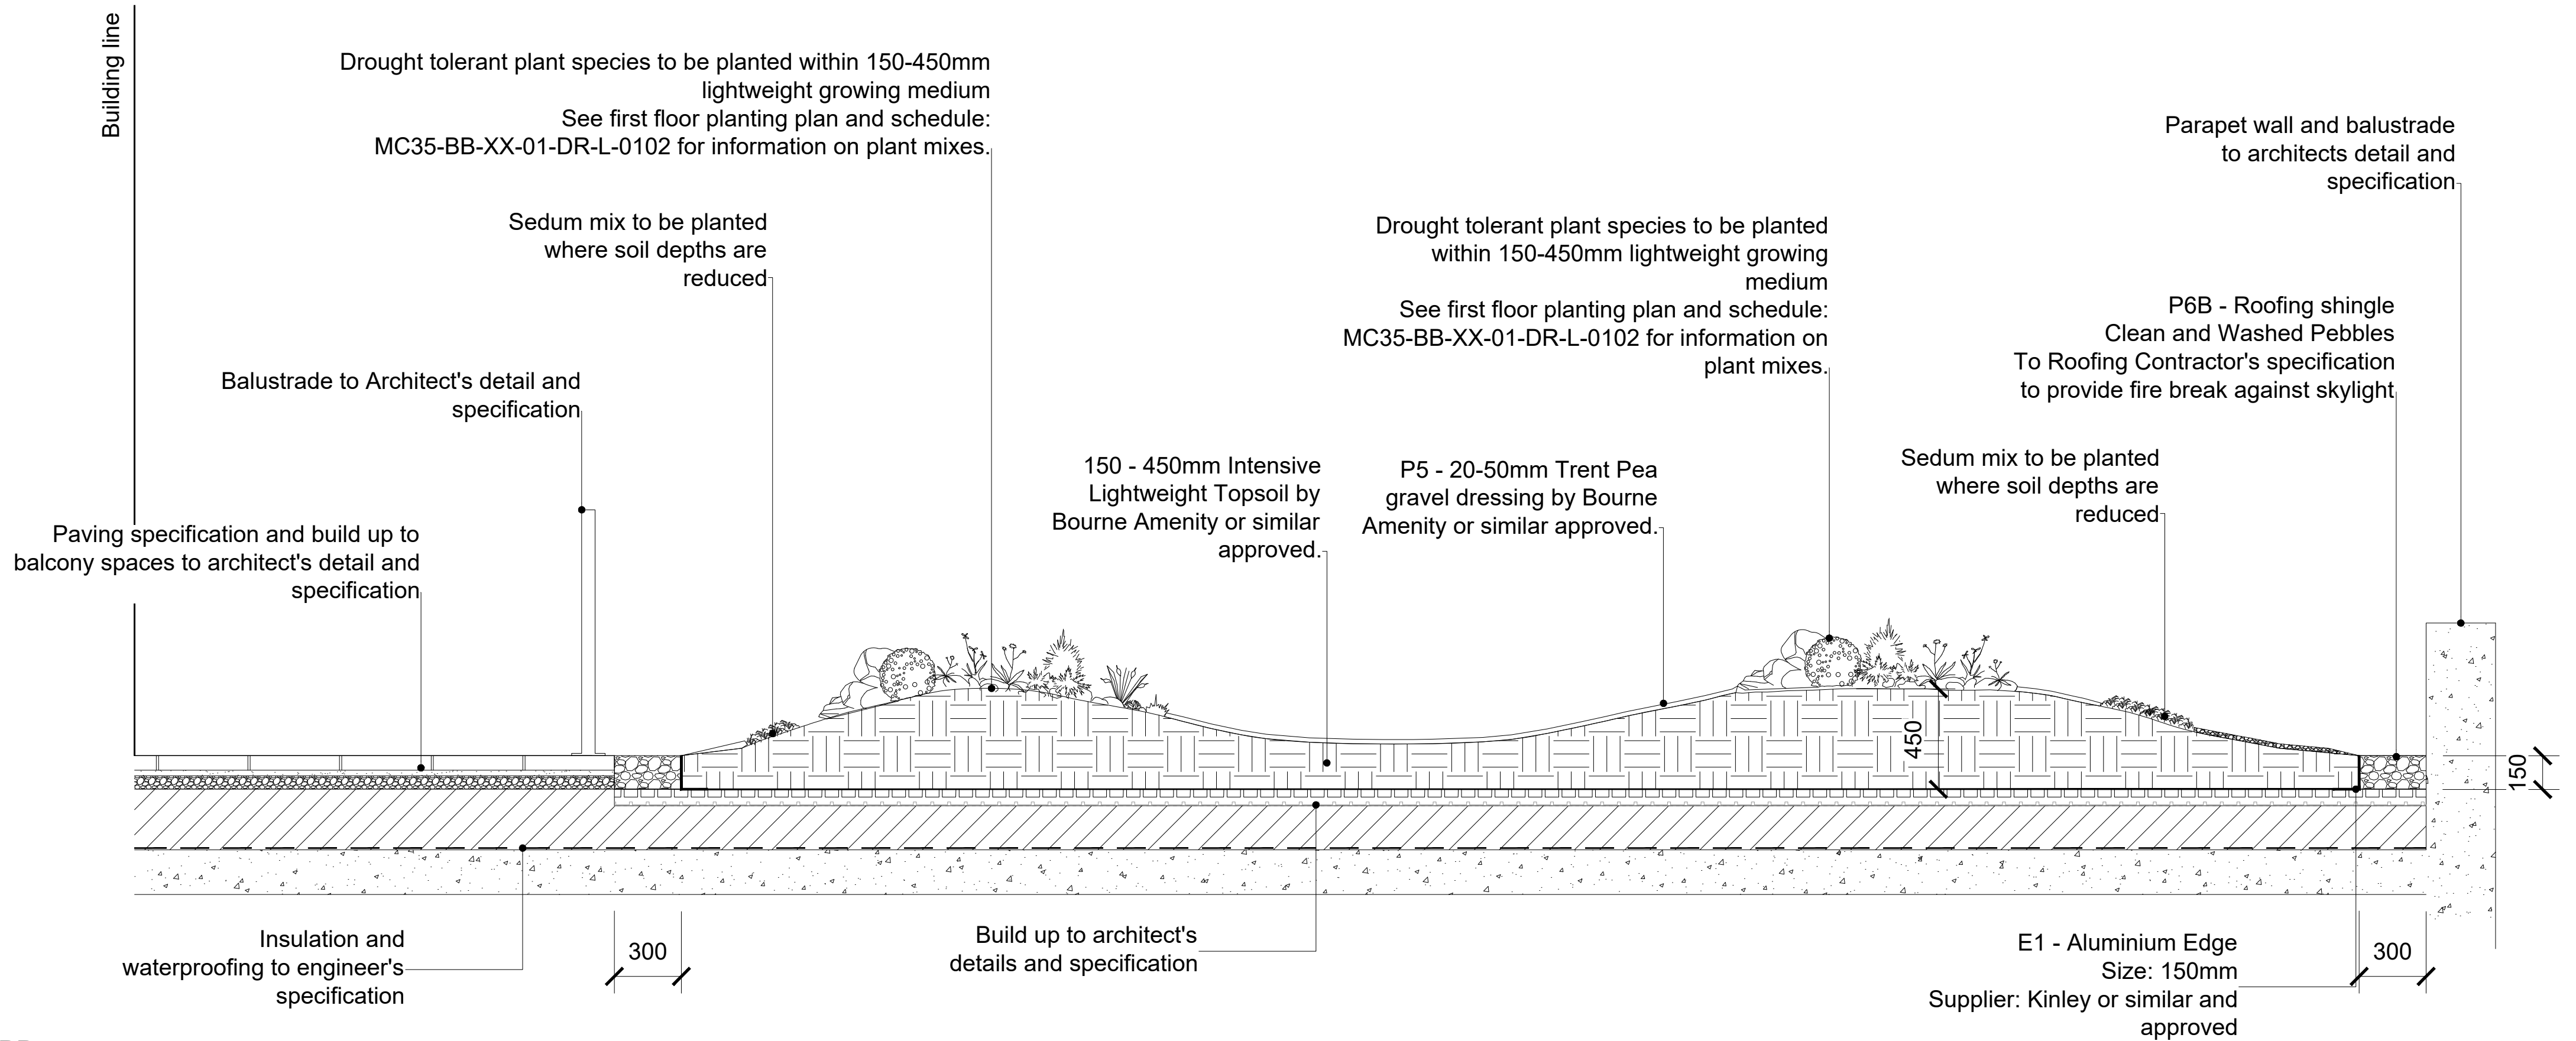

C1	07.03.25	Revised layout	EC
00	27.06.23	Clearing Planning Condition 18.C & 18.D	JG
Rev	Date	Description	Drm

boon brown

A: Motivo, Alvington, Yeovil, Somerset, BA20 2FG T: 01935 420803
A: Tunstall Hall, Bernay's Grove, London, SW9 8DF T: 0207 4989158
W: www.boonbrown.com E: info@boonbrown.com

© COPYRIGHT All rights described in chapter IV of the copyright, designs and patents act 1988 have been generally asserted. Where any drawing is to be read in conjunction with another, including specialists, the two drawings shall be cross-checked and any discrepancies reported to the architect before the work is put in hand. All dimensions are in millimetres, all levels are in metres, unless shown otherwise. Any discrepancies in dimensions or details on or between these drawings/specifications should be drawn to the attention of the boonbrown and or the engineers in writing for clarification. Drawing prepared solely for the use of client, as detailed in text box, and is not to be copied, lent or used by any third party without written permission.

Project
PROPOSED DEVELOPMENT AT
ACORN HOUSE,
314-320 GRAYS INN ROAD,
LONDON, WC1X 8DP

Client
MYCO LTD

Drawing Title
LANDSCAPE DETAILS -
FIRST FLOOR ROOF SECTION

Scale Date Drawn Chk'd
1 : 20 @ A1 07/03/25 EC OC

DWG No. Rev.
MC35-BB-XX-01-DR-L-520 C1

RIBA RTPI Landscape Institute

520
02
FIRST FLOOR ROOF SECTION BB
SCALE 1:20

