


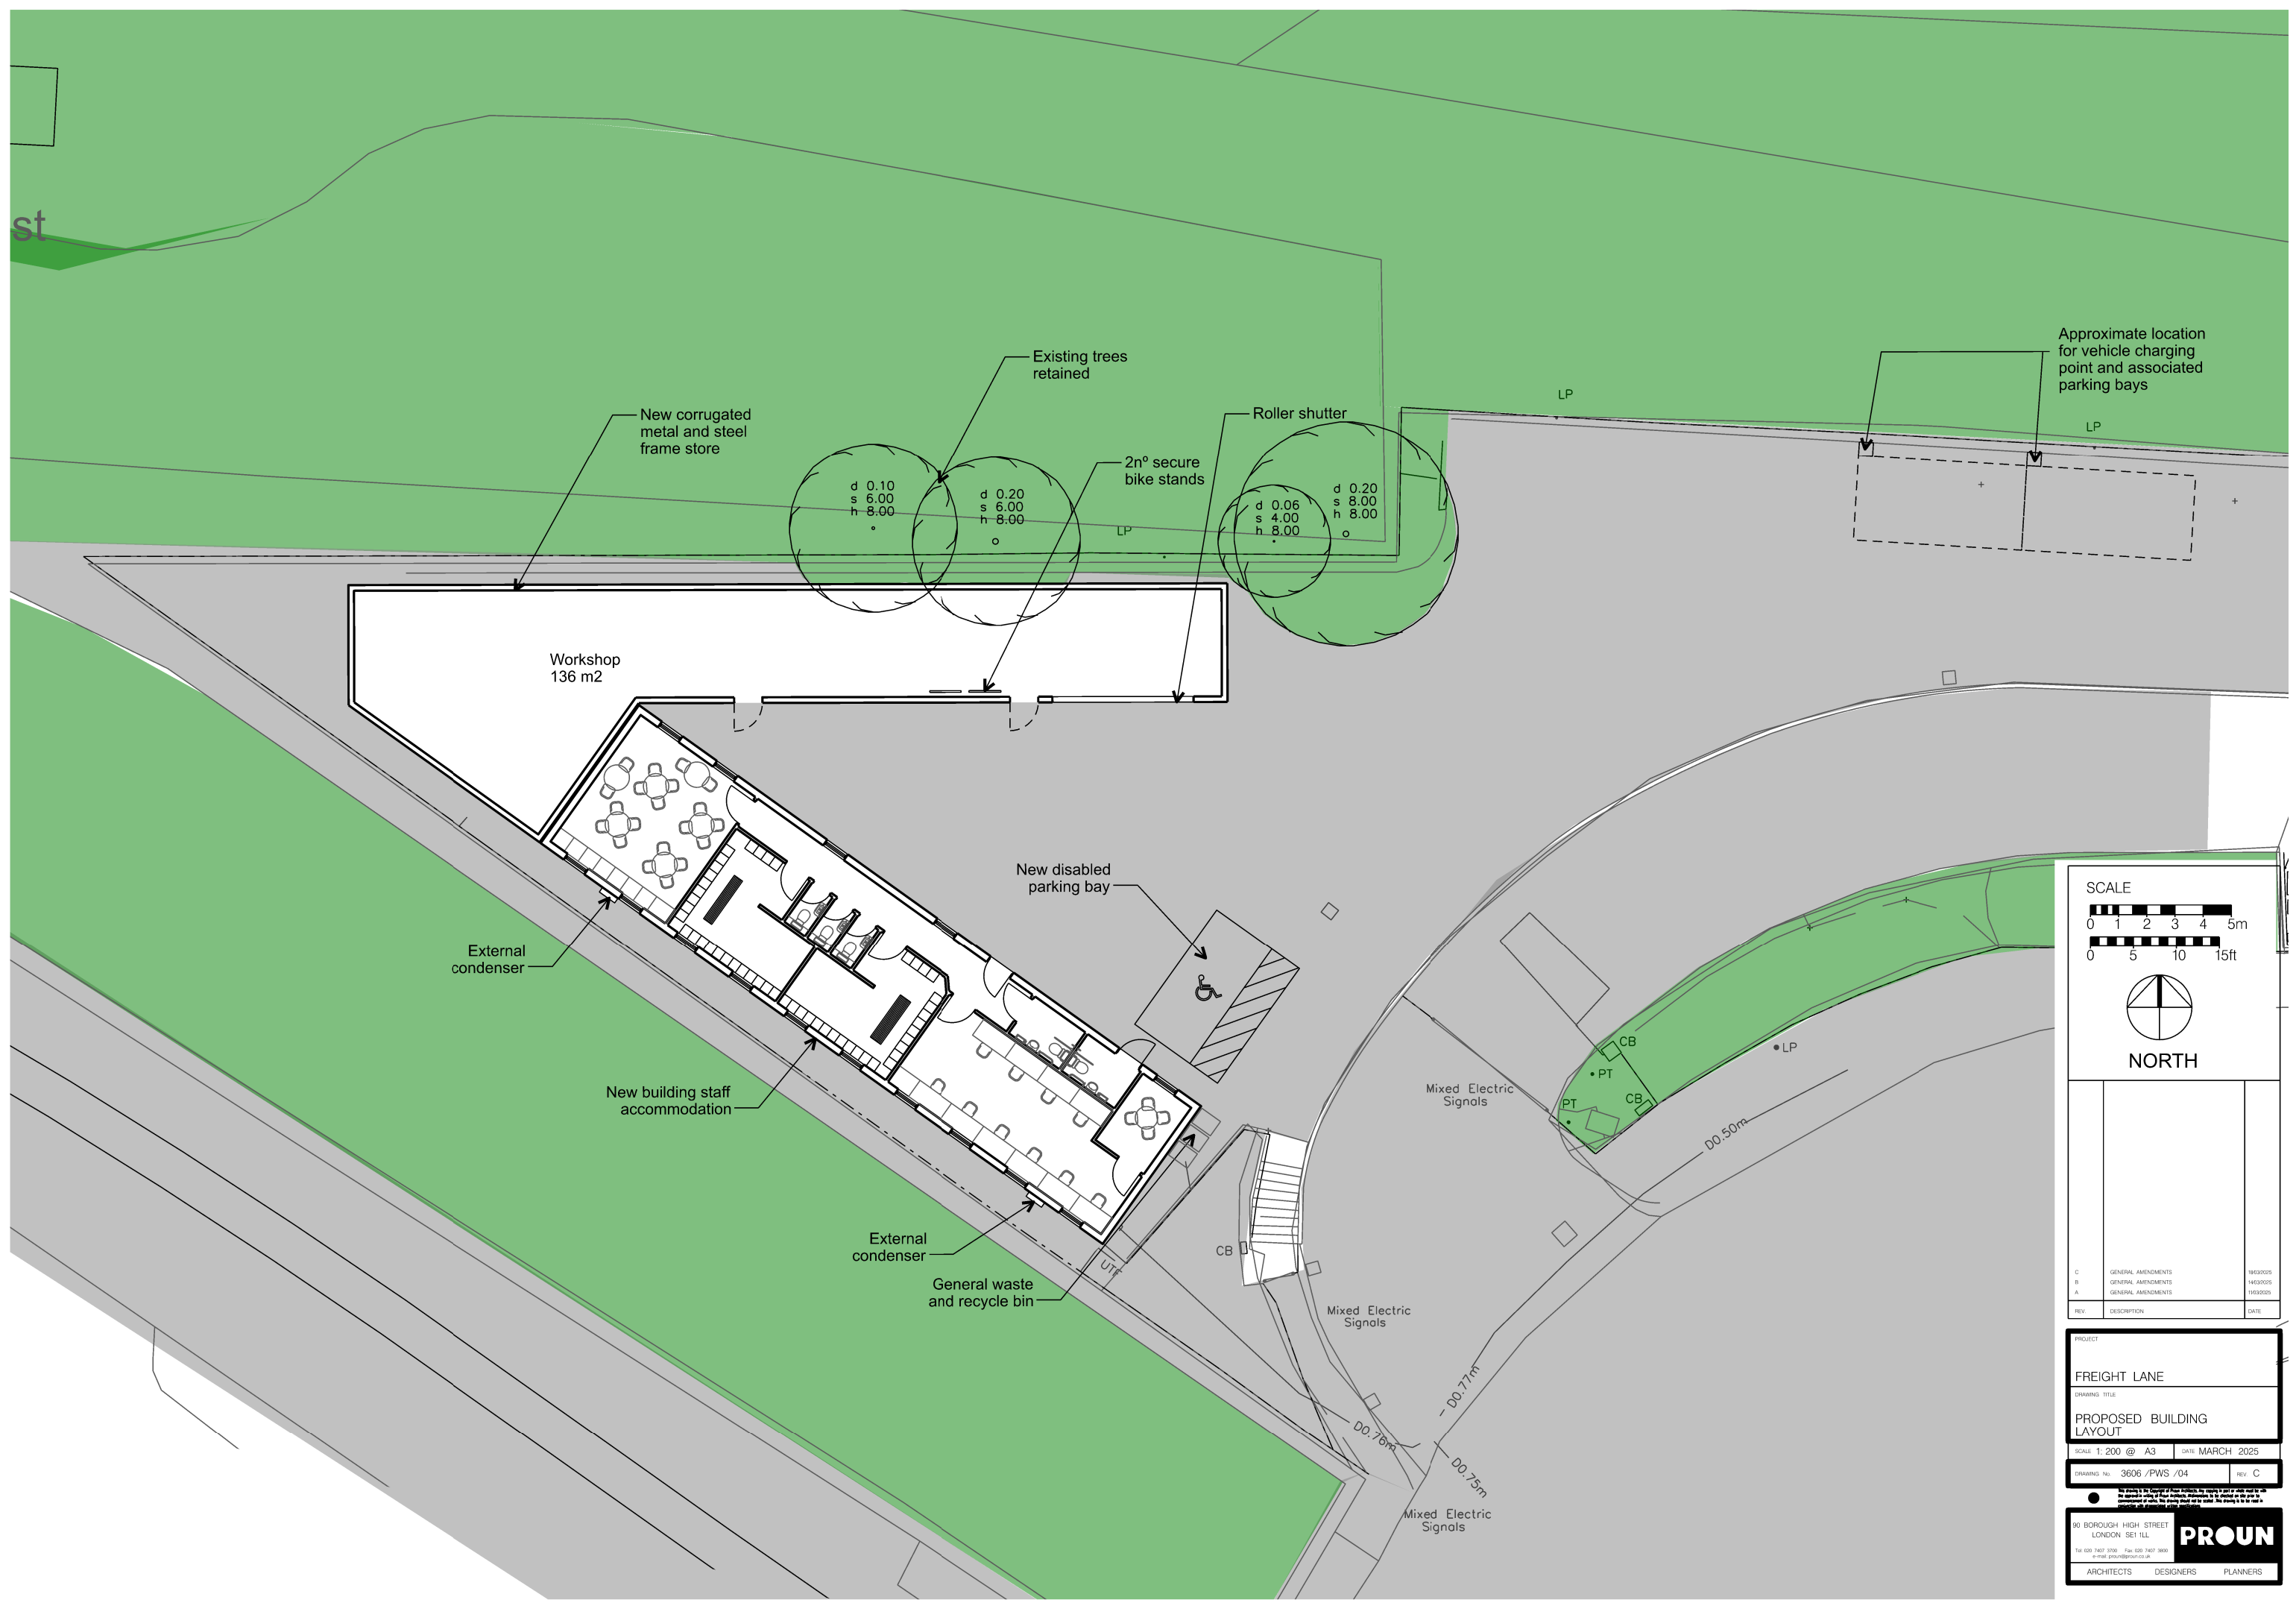

SCALE

0 1 2 3 4 5m

0 5 10 15ft

NORTH

C	GENERAL AMENDMENTS	18/03/2025
B	GENERAL AMENDMENTS	14/03/2025
A	GENERAL AMENDMENTS	11/03/2025
REV.	DESCRIPTION	DATE

PROJECT

FREIGHT LANE

DRAWING TITLE

PROPOSED BUILDING LAYOUT

SCALE 1:200 @ A3 DATE MARCH 2025

DRAWING No. 3606 /PWS /04 REV. C

80 BOROUGH HIGH STREET
LONDON SE1 1LL

Tel: 020 7407 3700 Fax: 020 7407 3800
e-mail: proun@proun.co.uk

ARCHITECTS DESIGNERS PLANNERS

PROUN