

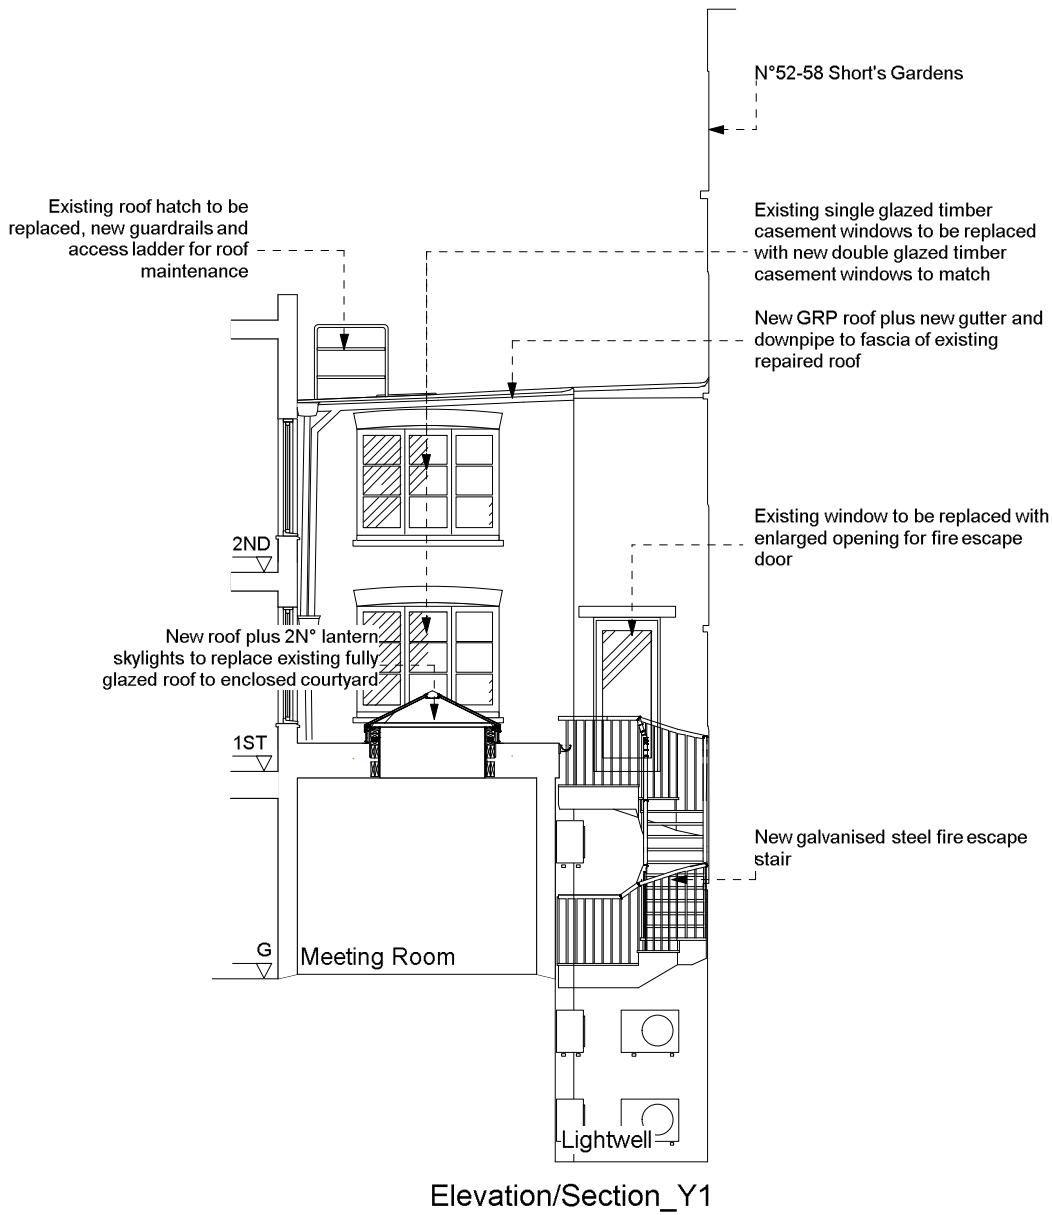
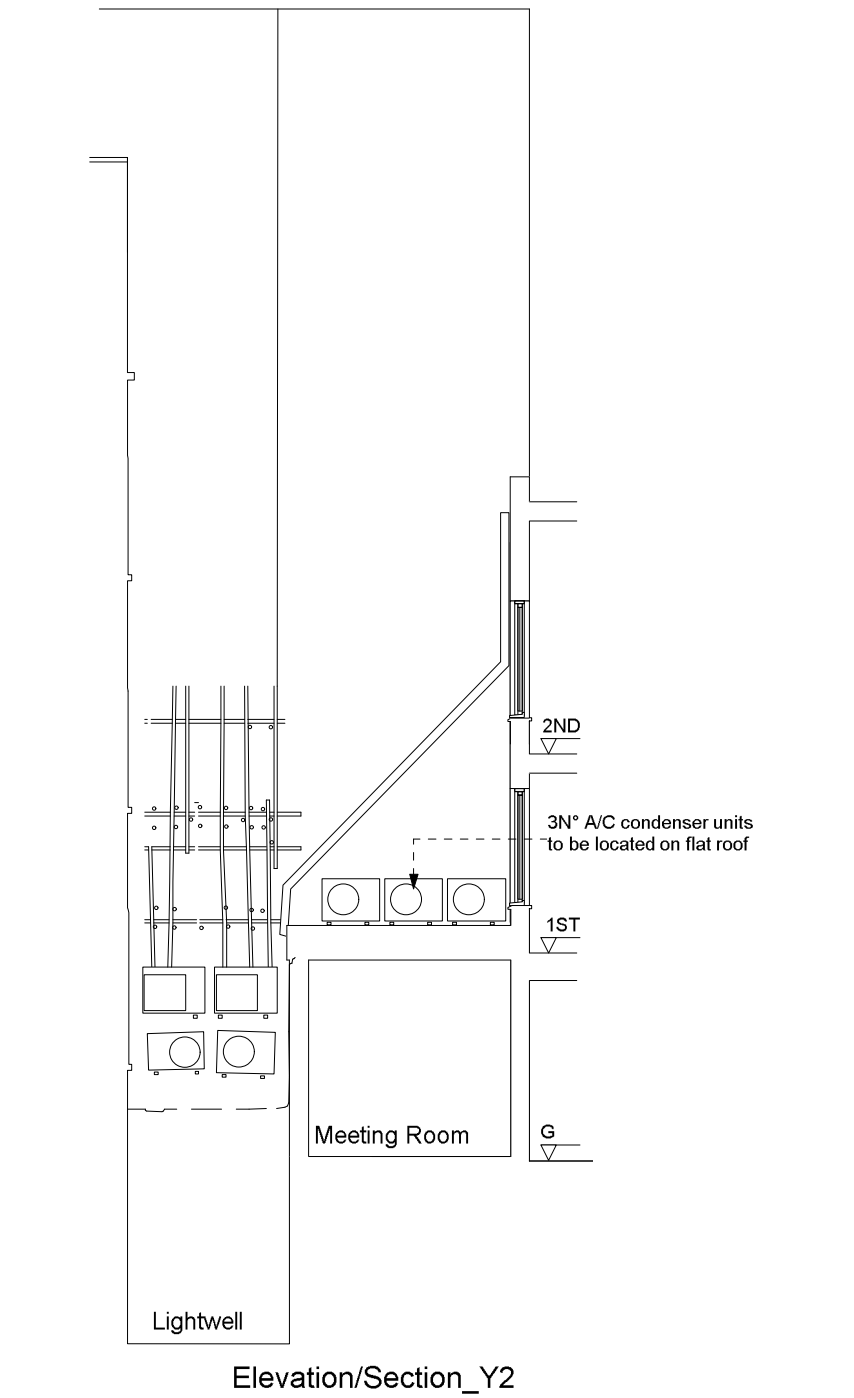


NOTES  
Drawings are for planning information  
purposes only and not for construction.

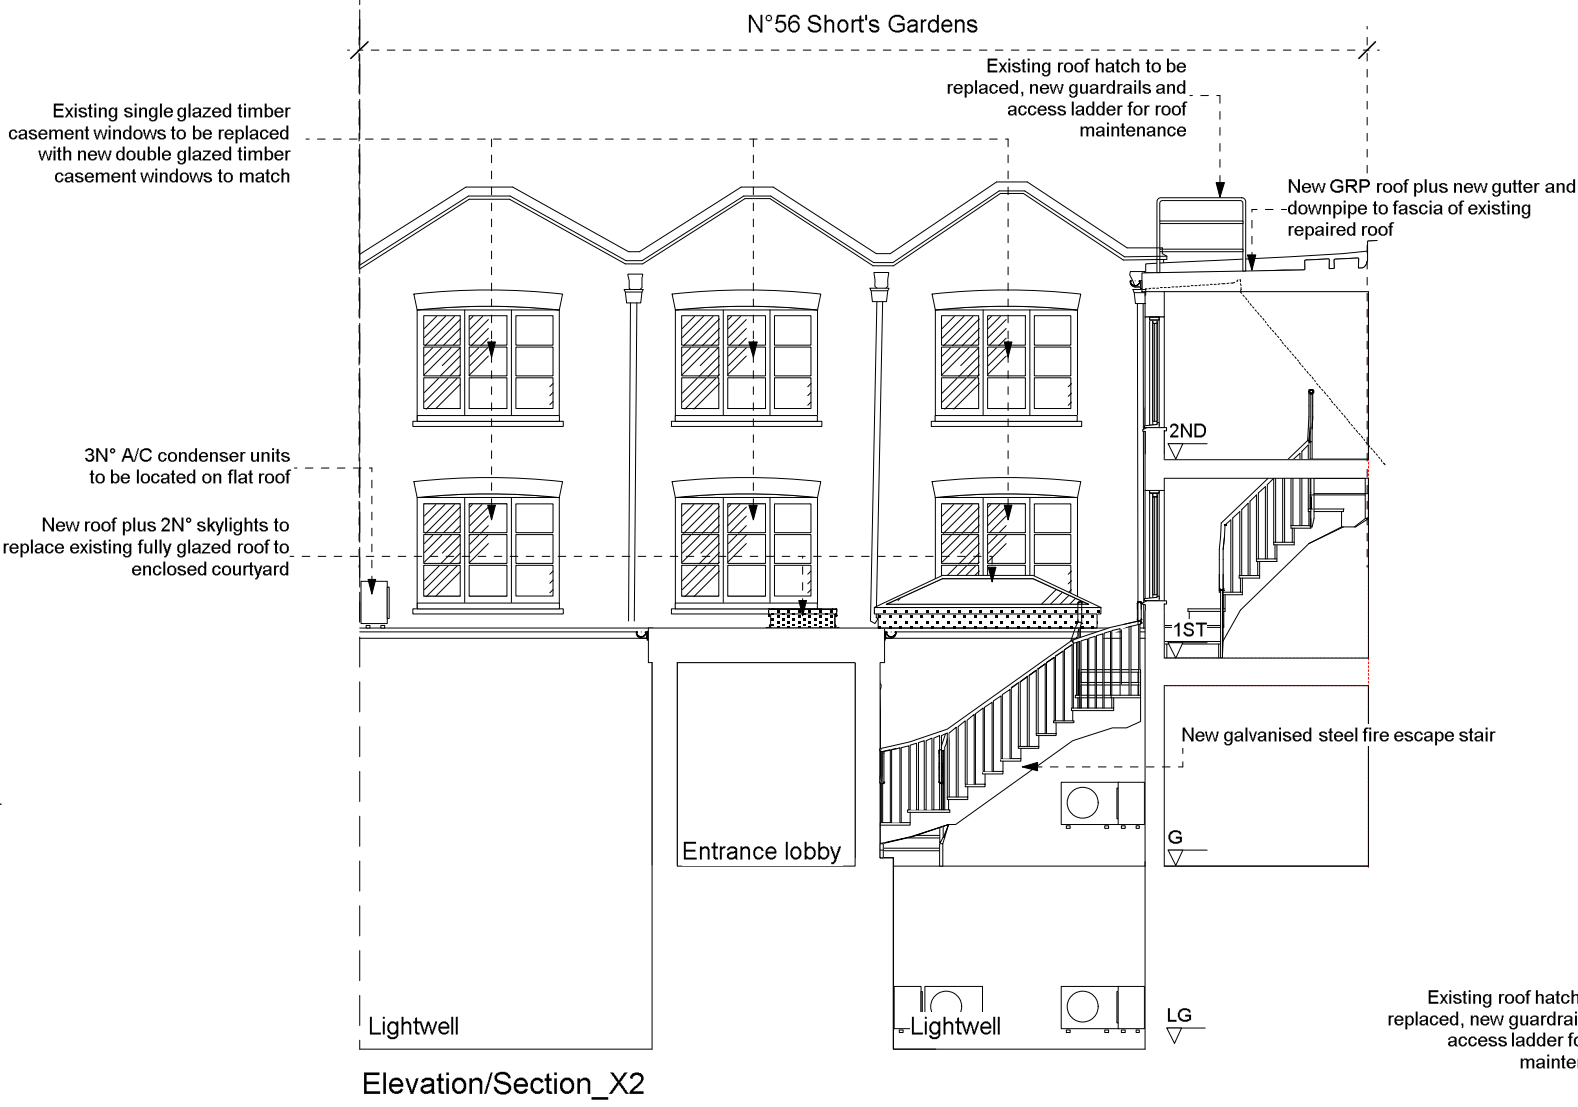

CLIENT			
DRPG			
PROJECT TITLE			
56 Short's Gardens, Covent Garden, London WC2H 9AN			
DRAWING			
Proposed Elevations			
PROJECT ID	0176	DRAWING NO.	0176_02
DATE:	25/03/2025	REVIEWED BY	A.Abiri
DRAWN BY	A.Abiri		
REVISION			
REVISION NOTES			
SCALE	1:100	PAPER SIZE	A2
This drawing is copyright form & union			
Form & Union   Tel: +44(0)7960 311045 569 Hanover House   7 St. George Wharf   London SW8 2JA info@formandunion.co.uk   www.formandunion.co.uk			
form&union			

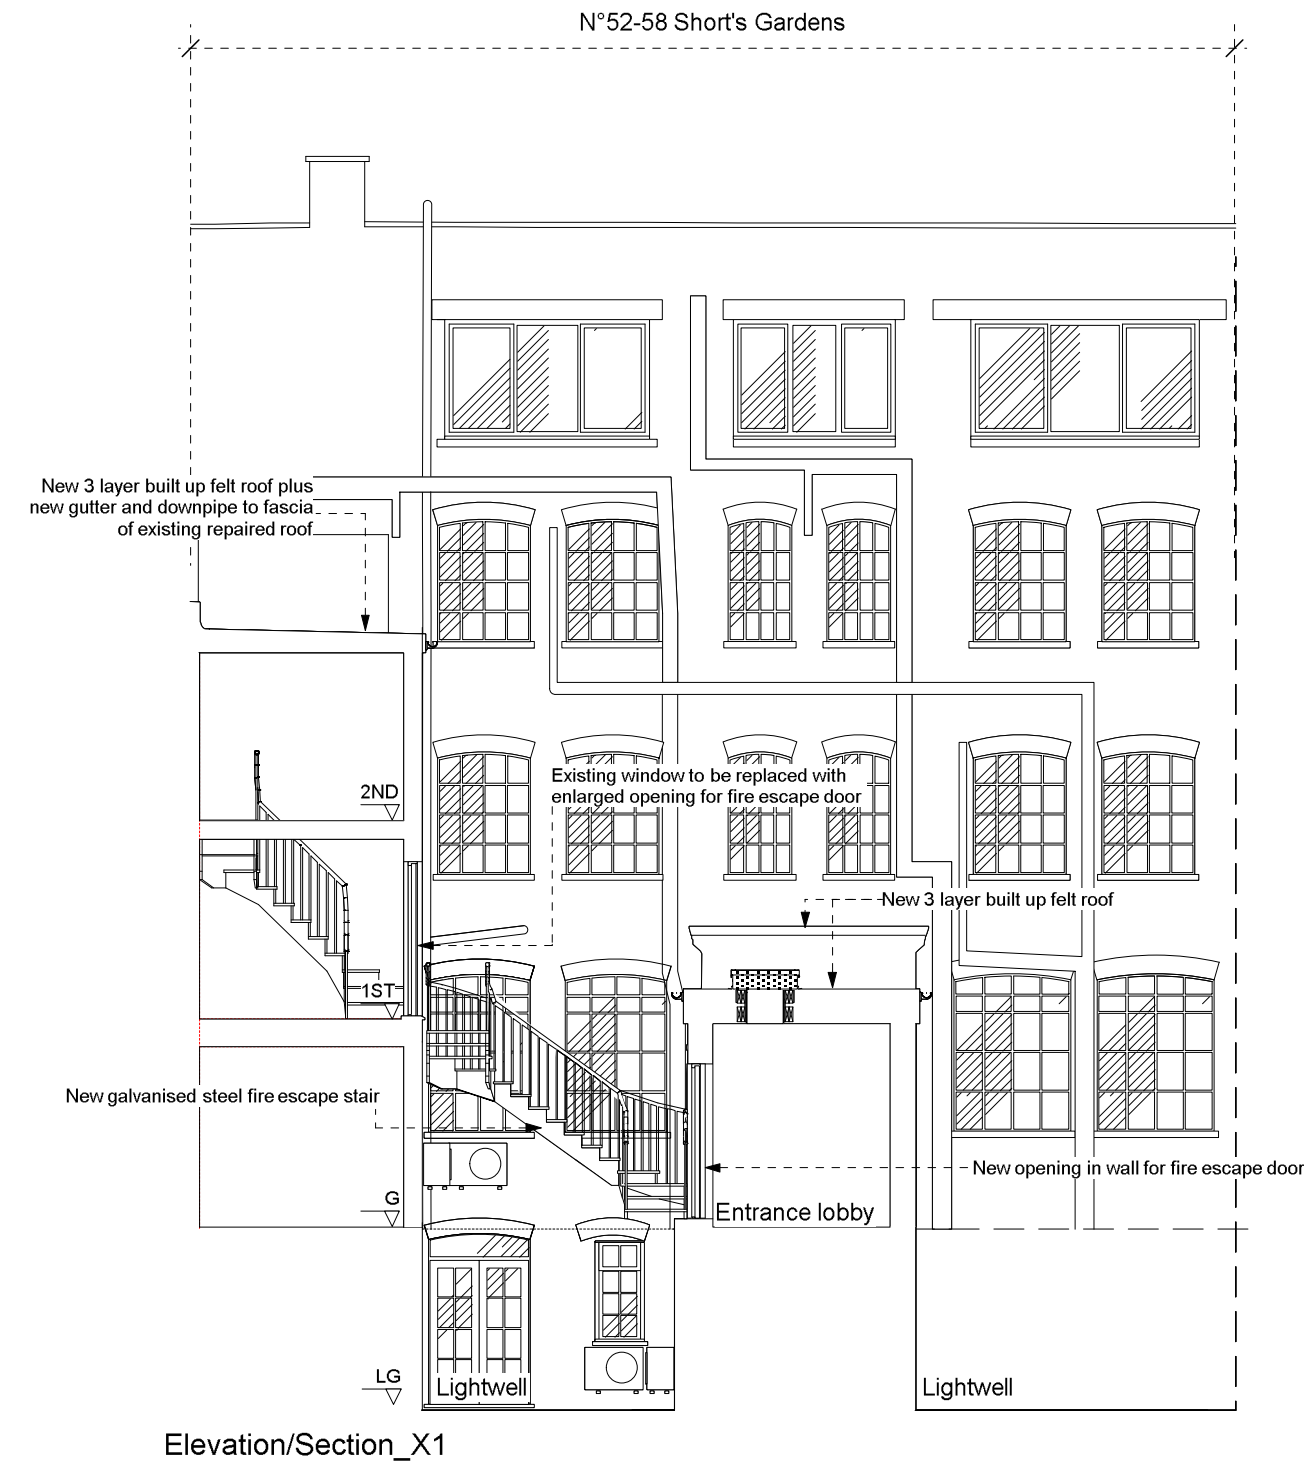