
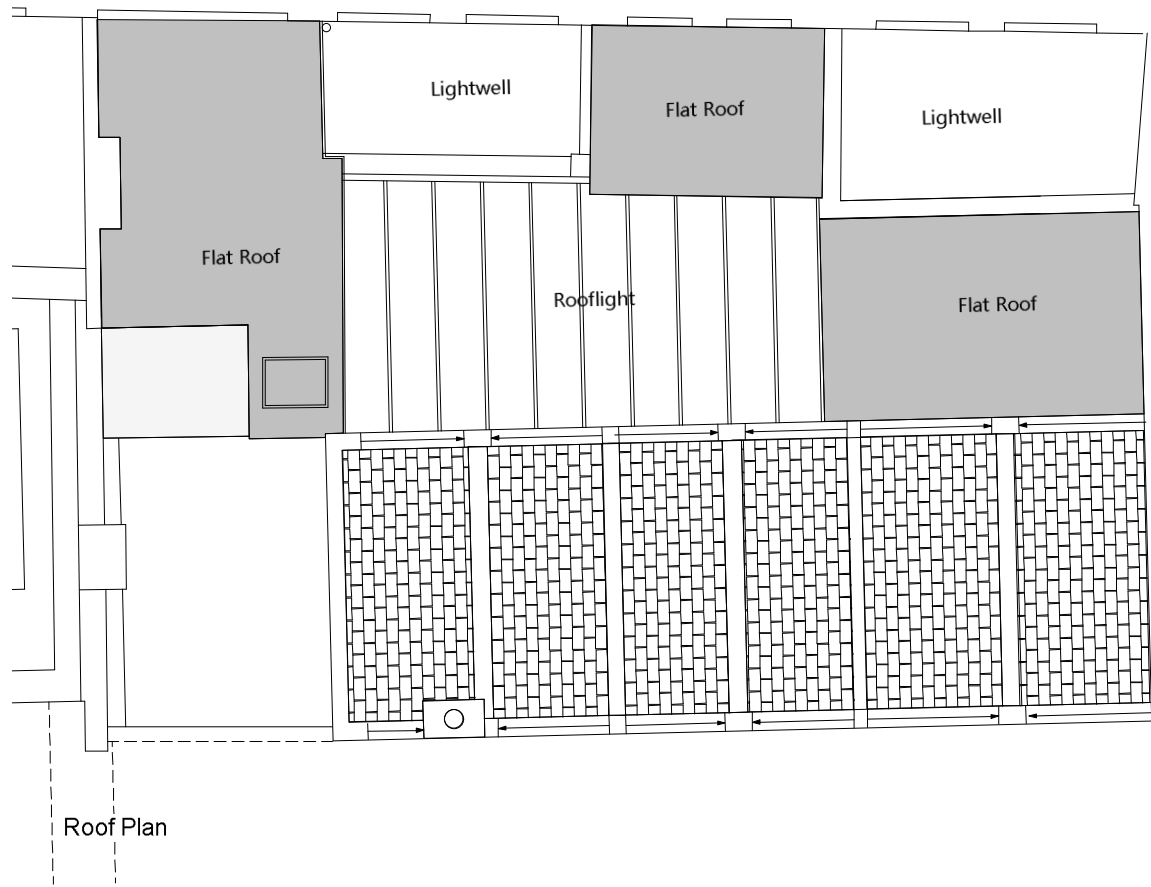
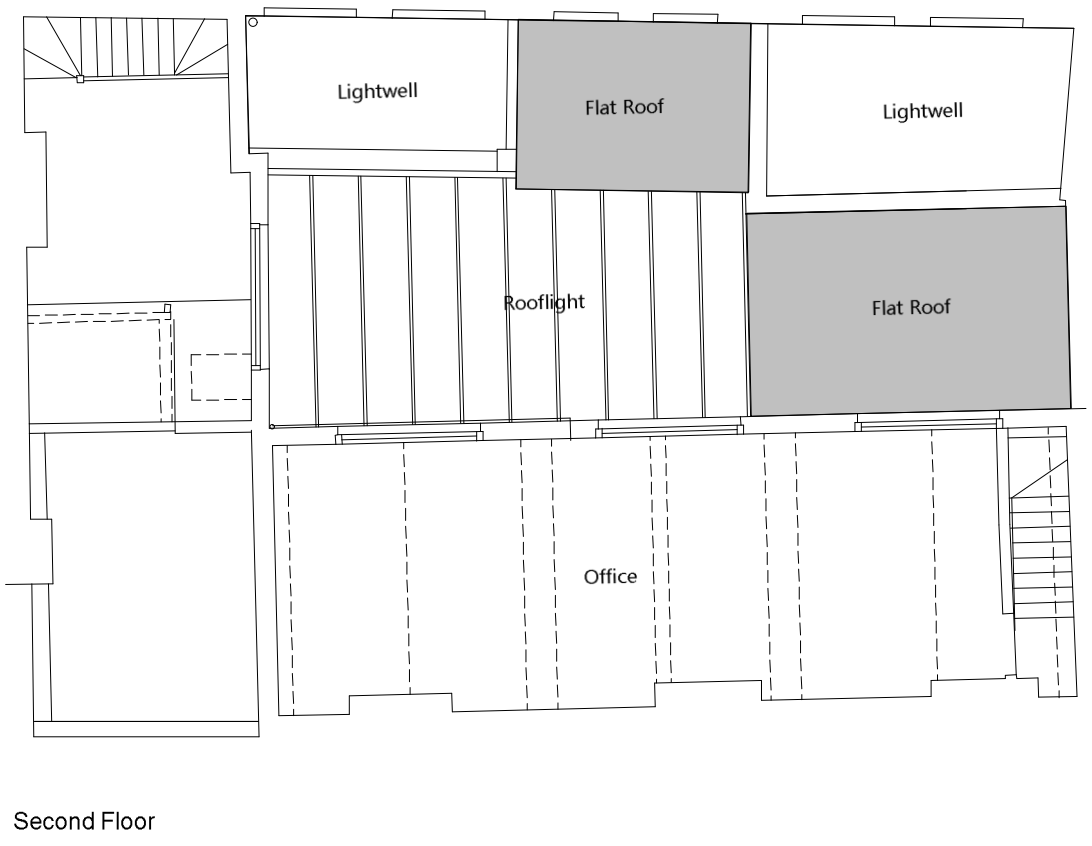


NOTES
Drawings are for planning information
purposes only and not for construction.

[illegible]

This drawing is copyright form & union

Form & Union | Tel: +44(0)7960 311045
569 Hanover House | 7 St. George Wharf | London SW8 2JA
info@formandunion.co.uk | www.formandunion.co.uk

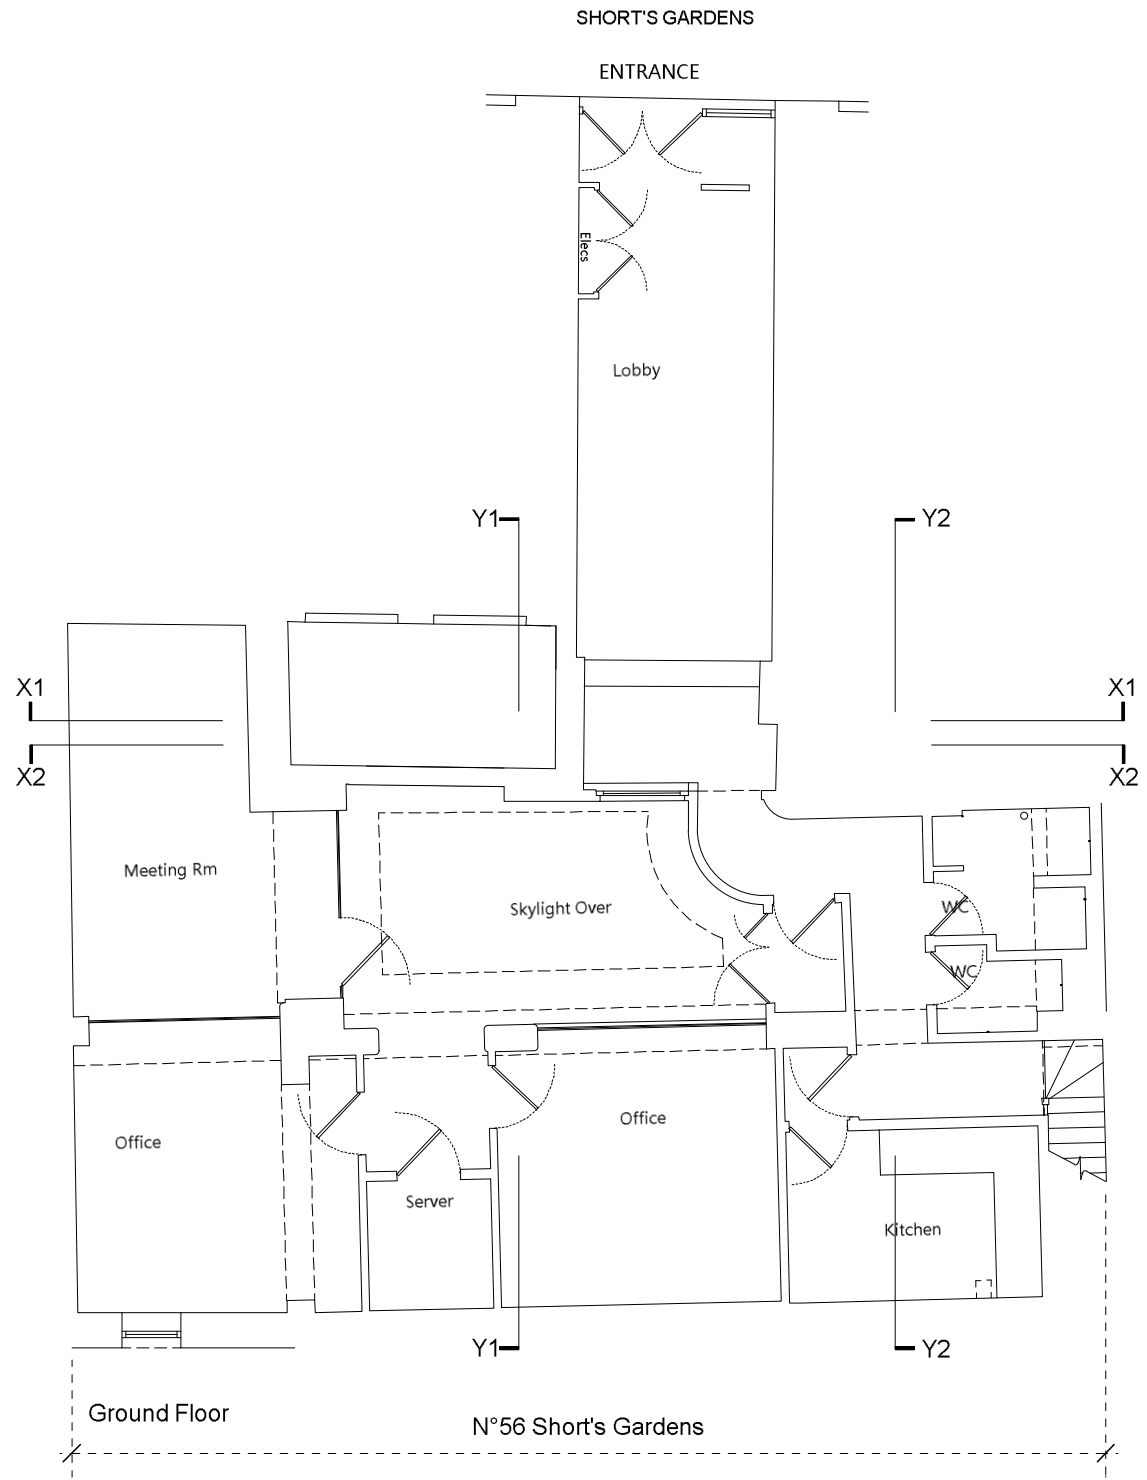