


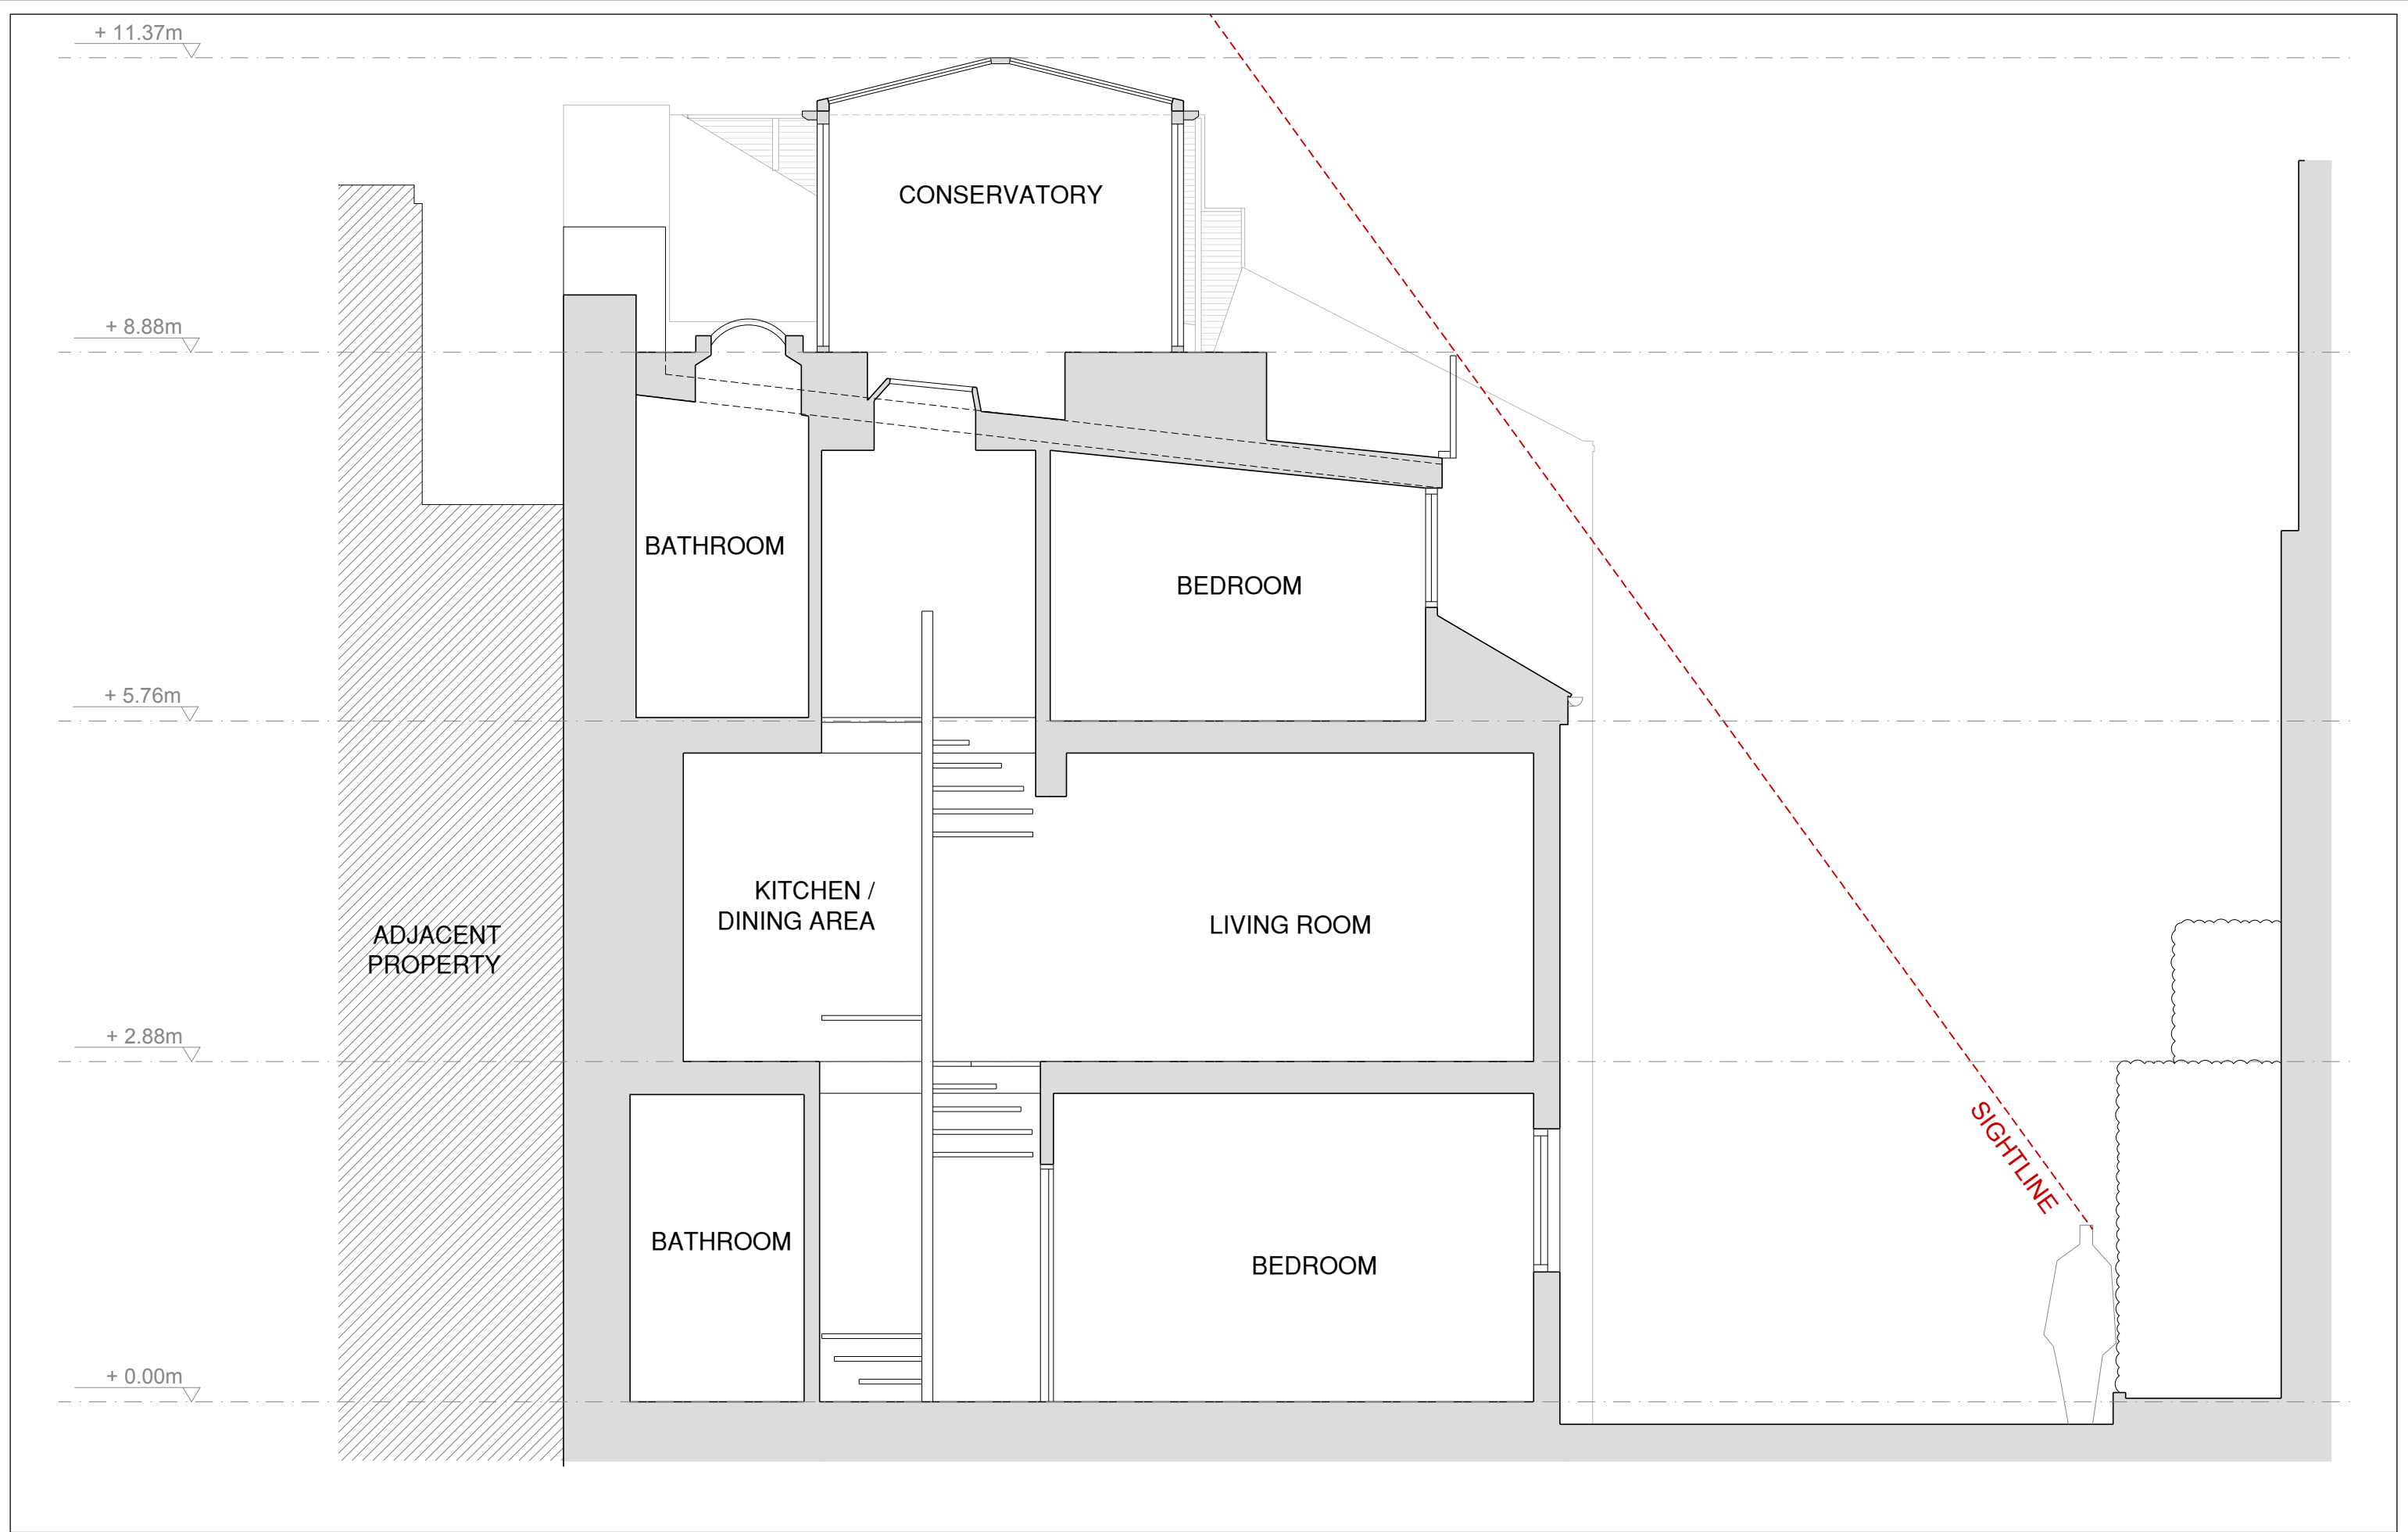

Rev		Date	Notes		SCALE 1:50		N/A		As Existing Section A-A		S.A.		Space A	
			Main contractor to check dimensions on site		0 0.5 1 2m		2, Eglon Mews,		KG		27.03.25		32 Kingsway Place	
			Do not scale from this drawing		SCALE 1:50		London, NW1 8YS		A3		1:50		London	
			Use figured dimensions only										EC1R 0LU	
			If in doubt contact Space A										hello@spacea.co.uk	
													1156_E_301	