



EXISTING 1:100

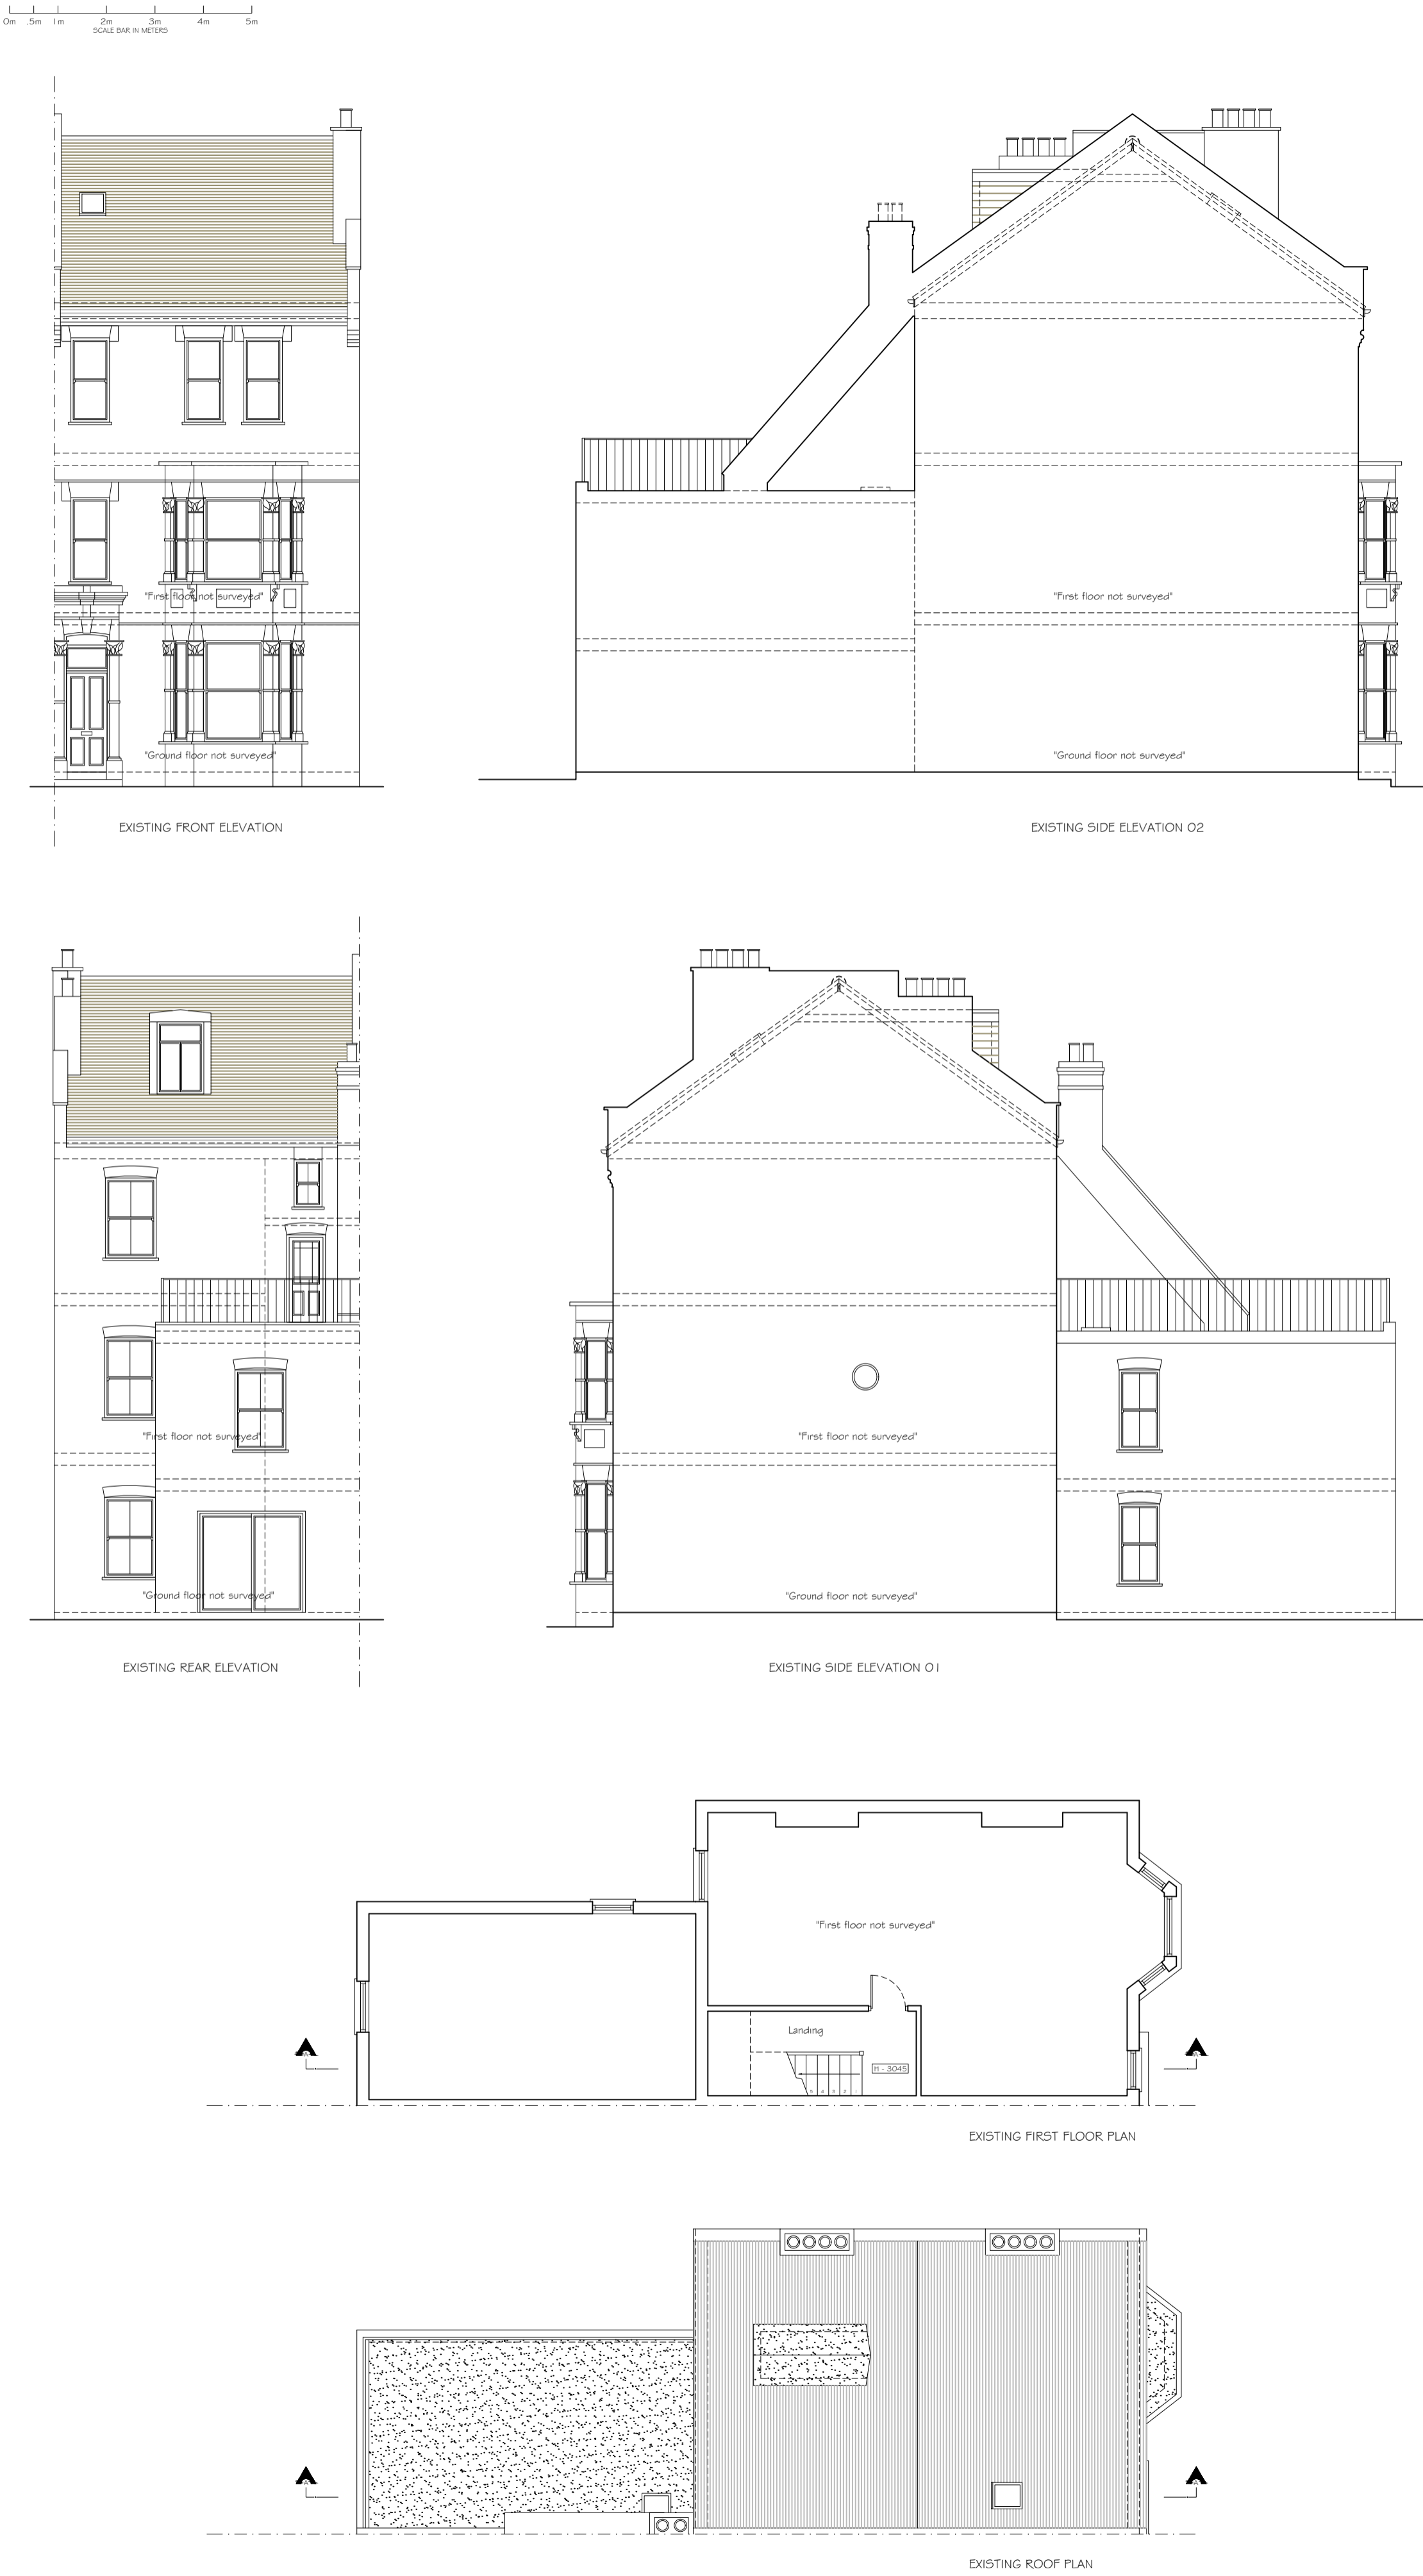

EXISTING 1:50

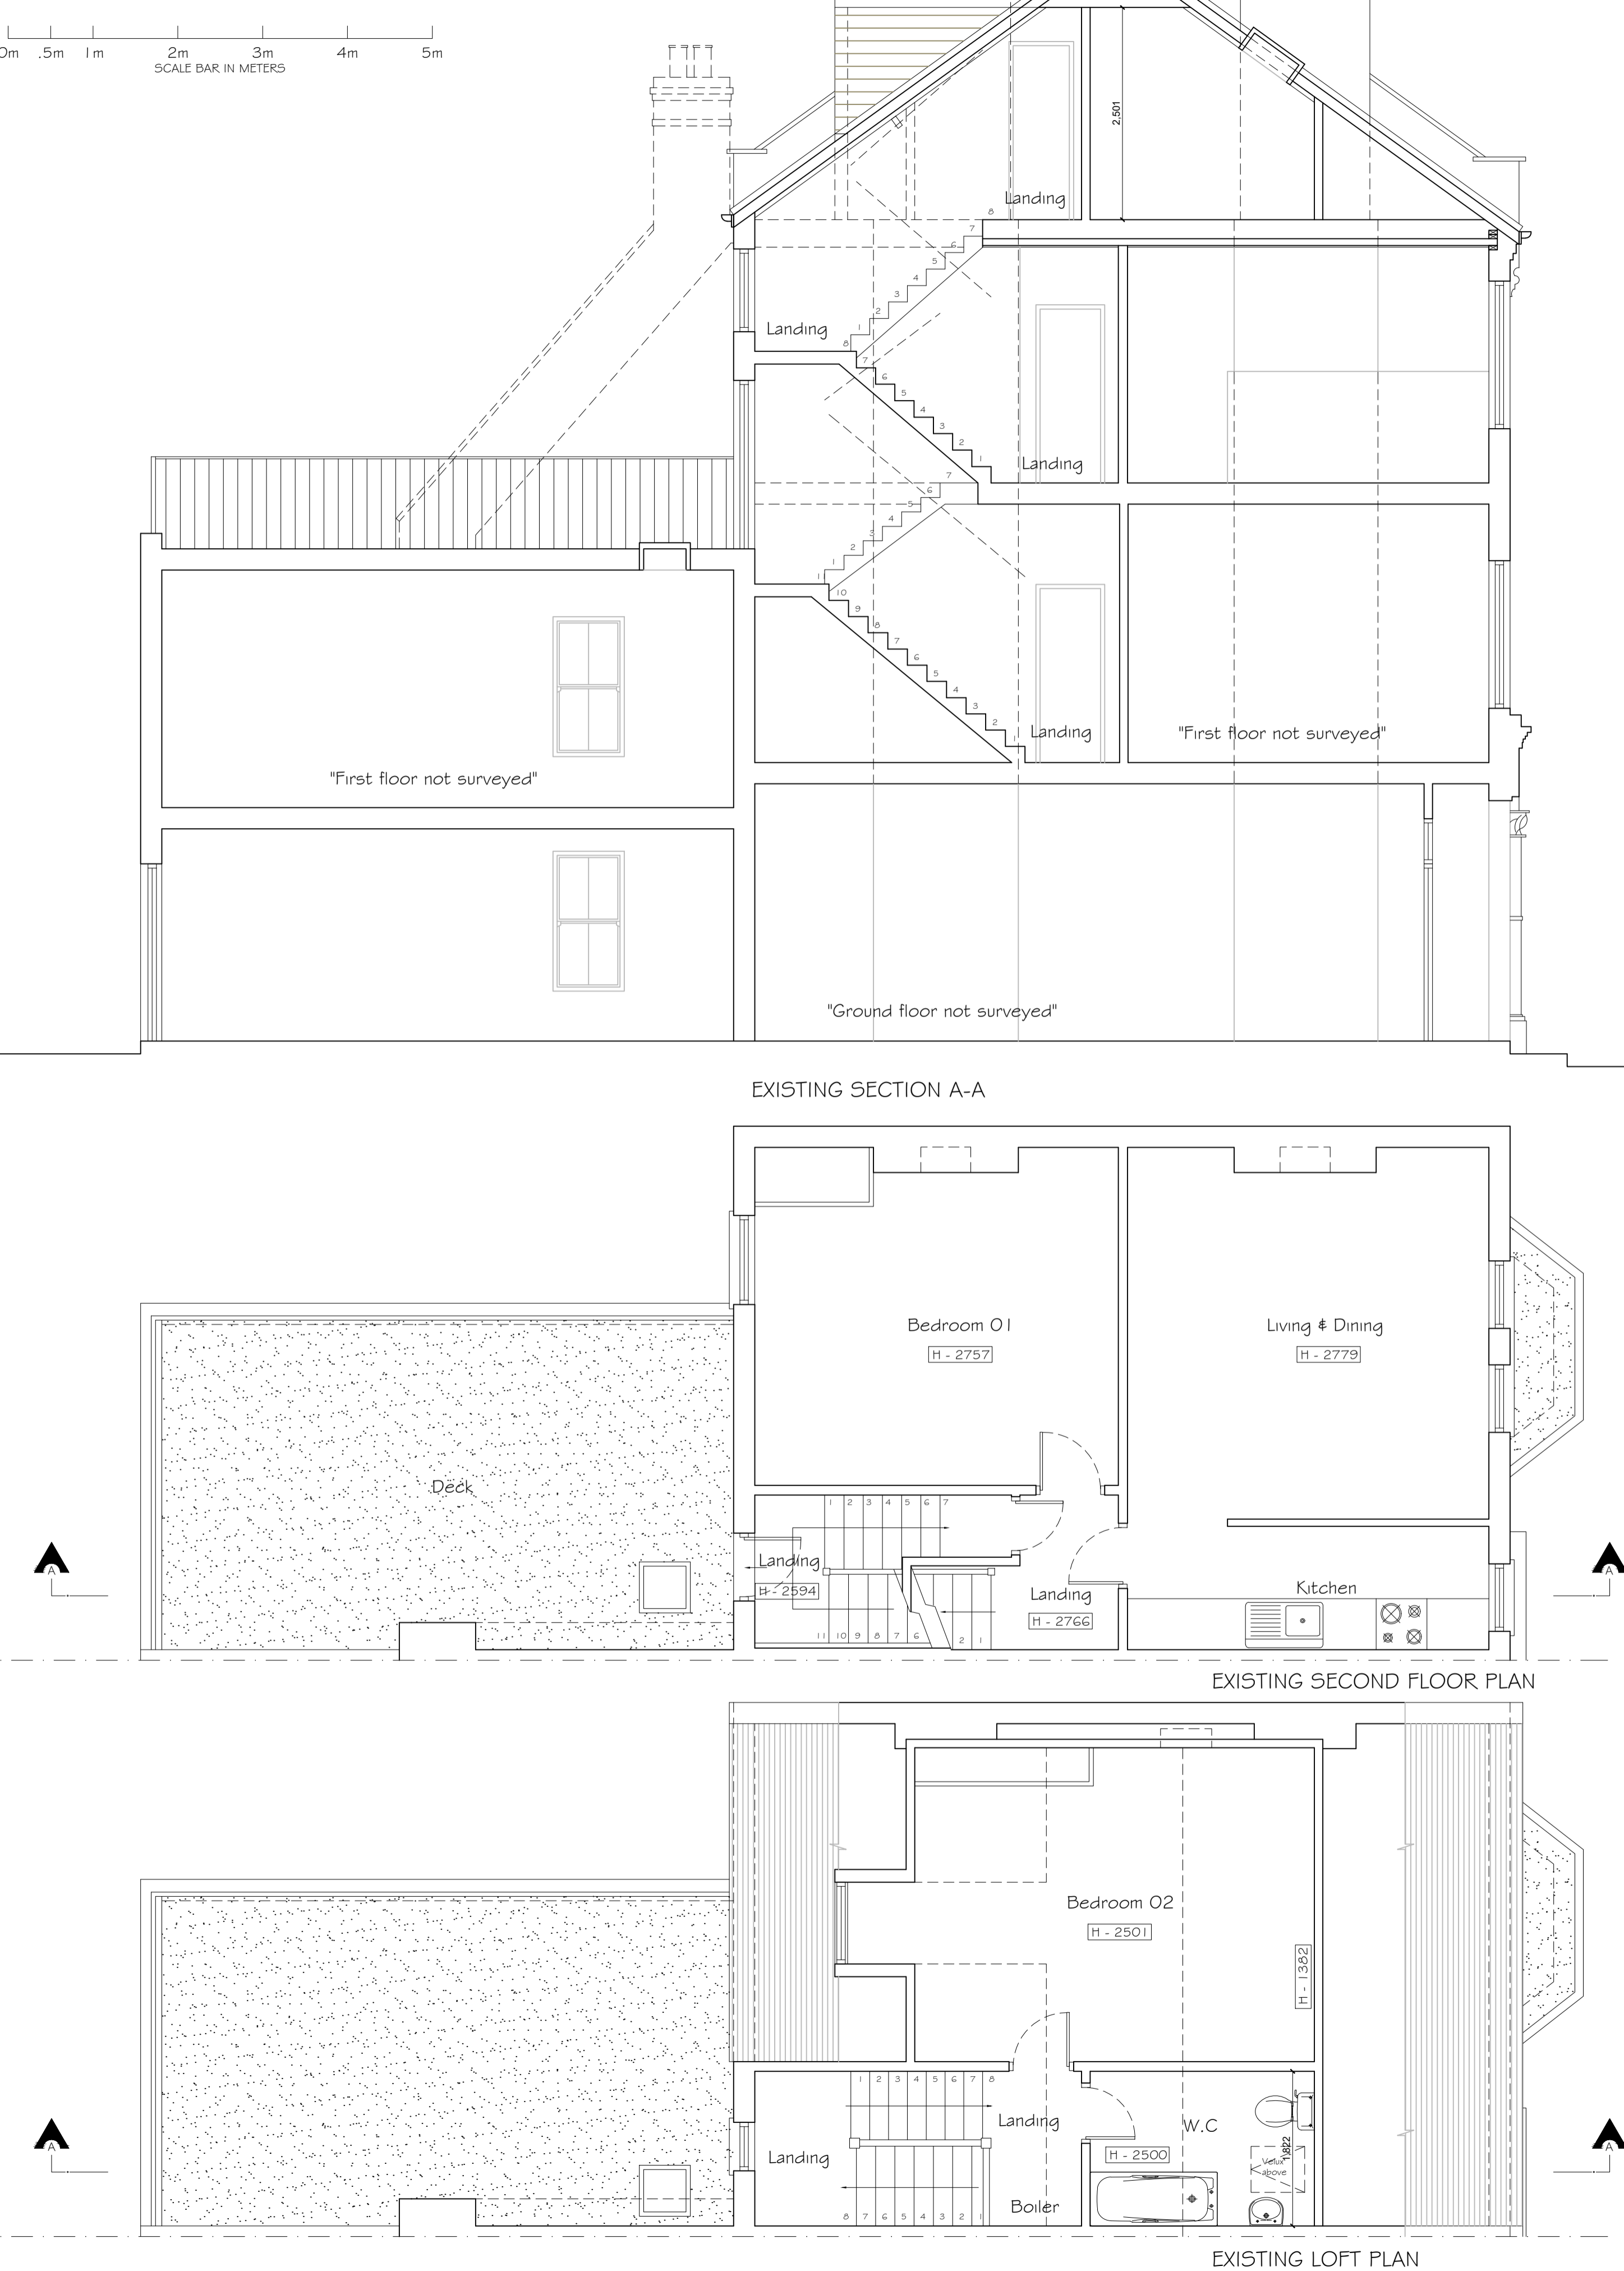

Copyright © Studio 136 Architects Ltd
This drawing which is the property of Studio 136 Architects Ltd is the subject of Intellectual Property Rights including copyright and design right and shall not be reproduced, copied, loaned or submitted to any other party without the written consent of Studio 136 Architects Ltd

Only figured dimensions to be taken. Any discrepancies to be reported to the Studio 136 Architects Ltd prior to setting out or ordering of any materials

studio
136 architects

6 The Broadway, Wembley, Middlesex, HA9 8JT
Tel/Fax: 020 8907 7131 e-mail: info@studio136.co.uk

Project

LOFT CONVERSION AND REAR EXTENSION AT
36 SAVERNAKE ROAD FLAT C
LONDON
NW3 2JP

Client
MR METCALFE
36 SAVERNAKE ROAD FLAT C
LONDON
NW3 2JP

Drawing Title
EXISTING PLANS
SECTION & ELEVATIONS

| | | | |
|--|---------------------|--------------|-----------------|
| Scale 1:100 / 1:50 @ A1 | Drawn MARCH 2025 | Checked - | Authorised - |
| Drawing Number ST_MAR 25_36 SAV_001 | Rev - | | |