


This drawing is copyright LabTech.
Do not scale from this drawing.
Drawings to be read in conjunction with all other architectural
and design consultant information.
All dimensions and levels to be checked on site by the
contractor and such dimensions to be his responsibility.
Report all drawing errors, omissions and discrepancies to the
architect.

KEY

Existing Use: Interactive entertainment
which includes a combination of
immersive theatre and team challenges
(Sui Generis) - 1881 sqmn

N 		Atrium Building			
Level		Upper Basement Existing Use Plan			
BS1					
Scale		Date		Drawn By	
1:200@A1		13.03.2025		JA	
Rev		Date		Description	
A		/		/	
Drawing Number			Project Number		
ATR_BS03			25_03		

02 ATRIUM LOCATION PLAN
SCALE: 1:200

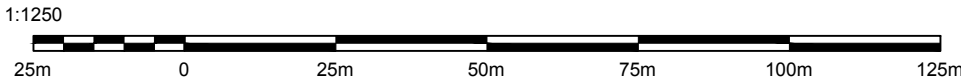

01 ATRIUM UPPER BASEMENT
SCALE: 1:200




This drawing is copyright LabTech.
Do not scale from this drawing.
Drawings to be read in conjunction with all other architectural
and design consultant information.
All dimensions and levels to be checked on site by the
contractor and such dimensions to be his responsibility.
Report all drawing errors, omissions and discrepancies to the
architect.

KEY



Existing Use: Interactive entertainment
which includes a combination of
immersive theatre and team challenges
(Sui Generis) - 1595 sqm

N		Atrium Building	
Level	Lower Basement Existing Use Plan		
BS2			
Scale	Date	Drawn By	
1:200@A1	13.03.2025	JA	
Rev	Date	Description	
A	/	/	
Drawing Number		Project Number	
ATR_BS04		25_03	

02 ATRIUM LOCATION PLAN
SCALE: 1:200

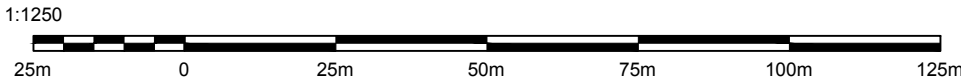

01 ATRIUM LOWER BASEMENT
SCALE: 1:200

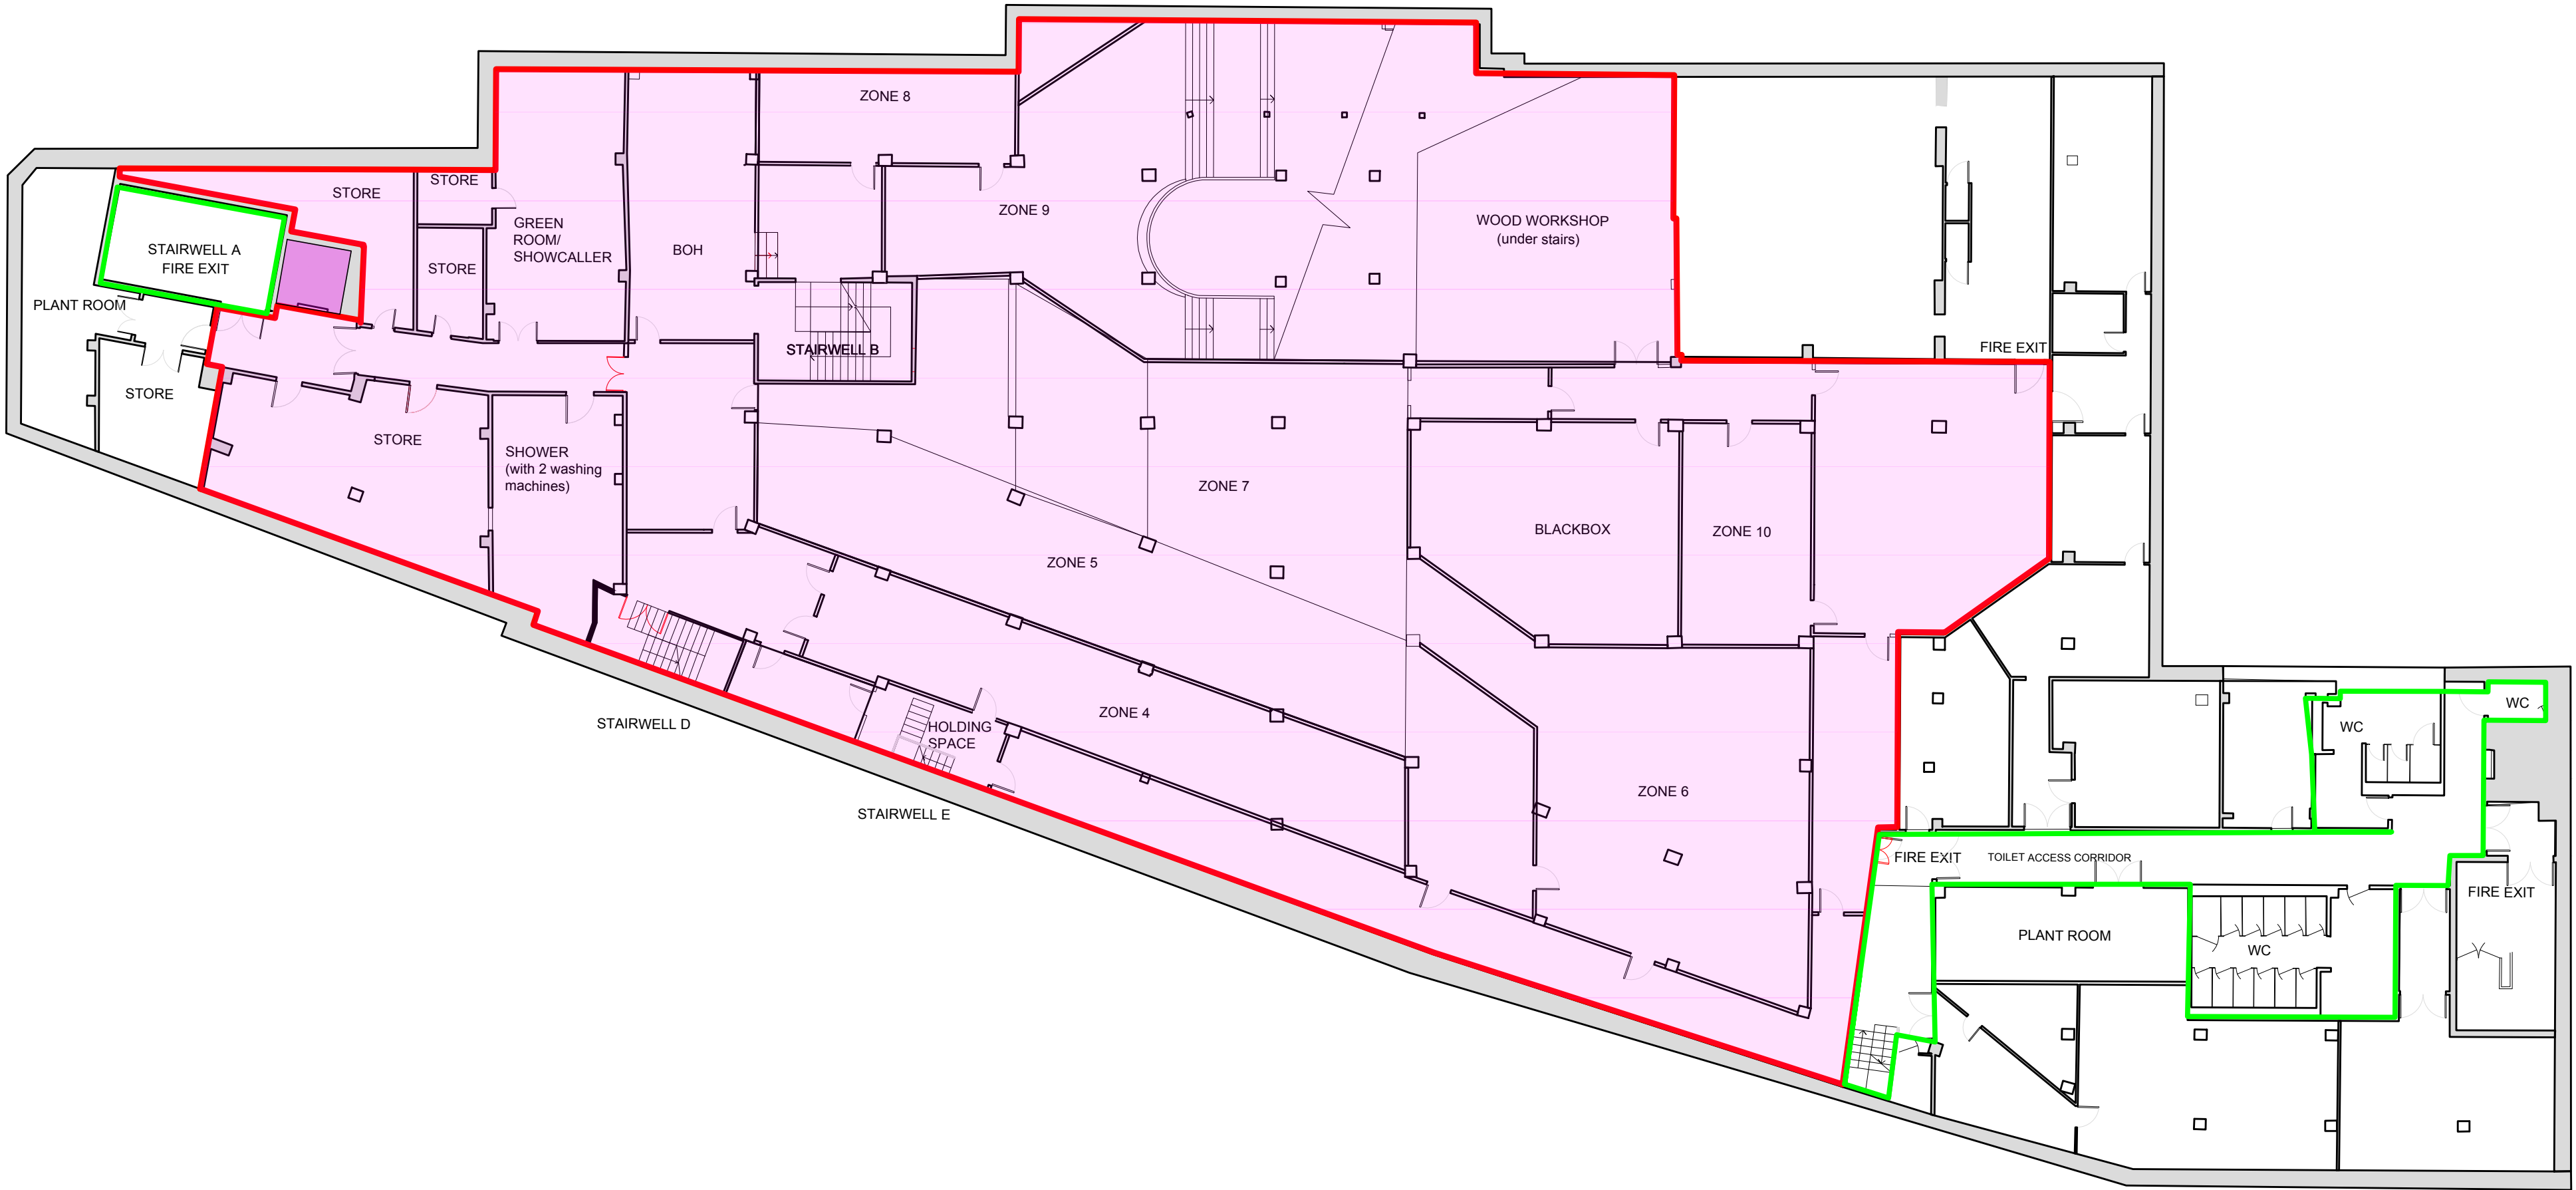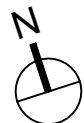

This drawing is copyright LabTech.
Do not scale from this drawing.
Drawings to be read in conjunction with all other architectural
and design consultant information.
All dimensions and levels to be checked on site by the
contractor and such dimensions to be his responsibility.
Report all drawing errors, omissions and discrepancies to the
architect.

KEY

Proposed Use: Interactive entertainment
and immersive experience with ancillary
events (Sui Generis) - 1881sqm

N 		Atrium Building			
Level		Upper Basement Proposed Use Plan			
BS1					
Scale		Date		Drawn By	
1:200@A1		13.03.2025		JA	
Rev		Date		Description	
A		/		/	
Drawing Number			Project Number		
ATR_BS05			25_03		

02 ATRIUM LOCATION PLAN
SCALE: 1:200



01 ATRIUM UPPER BASEMENT
SCALE: 1:200




This drawing is copyright LabTech.
Do not scale from this drawing.
Drawings to be read in conjunction with all other architectural
and design consultant information.
All dimensions and levels to be checked on site by the
contractor and such dimensions to be his responsibility.
Report all drawing errors, omissions and discrepancies to the
architect.

KEY

Proposed Use: Interactive entertainment
and immersive experience with ancillary
events (Sui Generis) - 1595 sqm

N 		Atrium Building			
Level		Lower Basement Proposed Use Plan			
BS2					
Scale		Date		Drawn By	
1:200@A1		13.03.2025		JA	
Rev		Date		Description	
A		/		/	
Drawing Number			Project Number		
ATR_BS06			25_03		

02 ATRIUM LOCATION PLAN
SCALE: 1:200

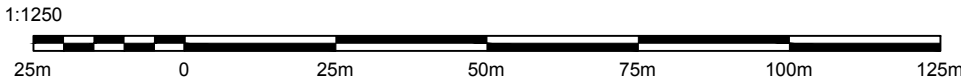

01 ATRIUM LOWER BASEMENT
SCALE: 1:200

