



This drawing is copyright LabTech.
Do not scale from this drawing.
Drawings to be read in conjunction with all other architectural
and design consultant information.
All dimensions and levels to be checked on site by the
contractor and such dimensions to be his responsibility.
Report all drawing errors, omissions and discrepancies to the
architect.

KEY

02 ATRIUM LOCATION PLAN
SCALE: 1:200

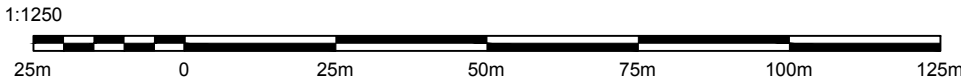

01 ATRIUM LOWER BASEMENT
SCALE: 1:200

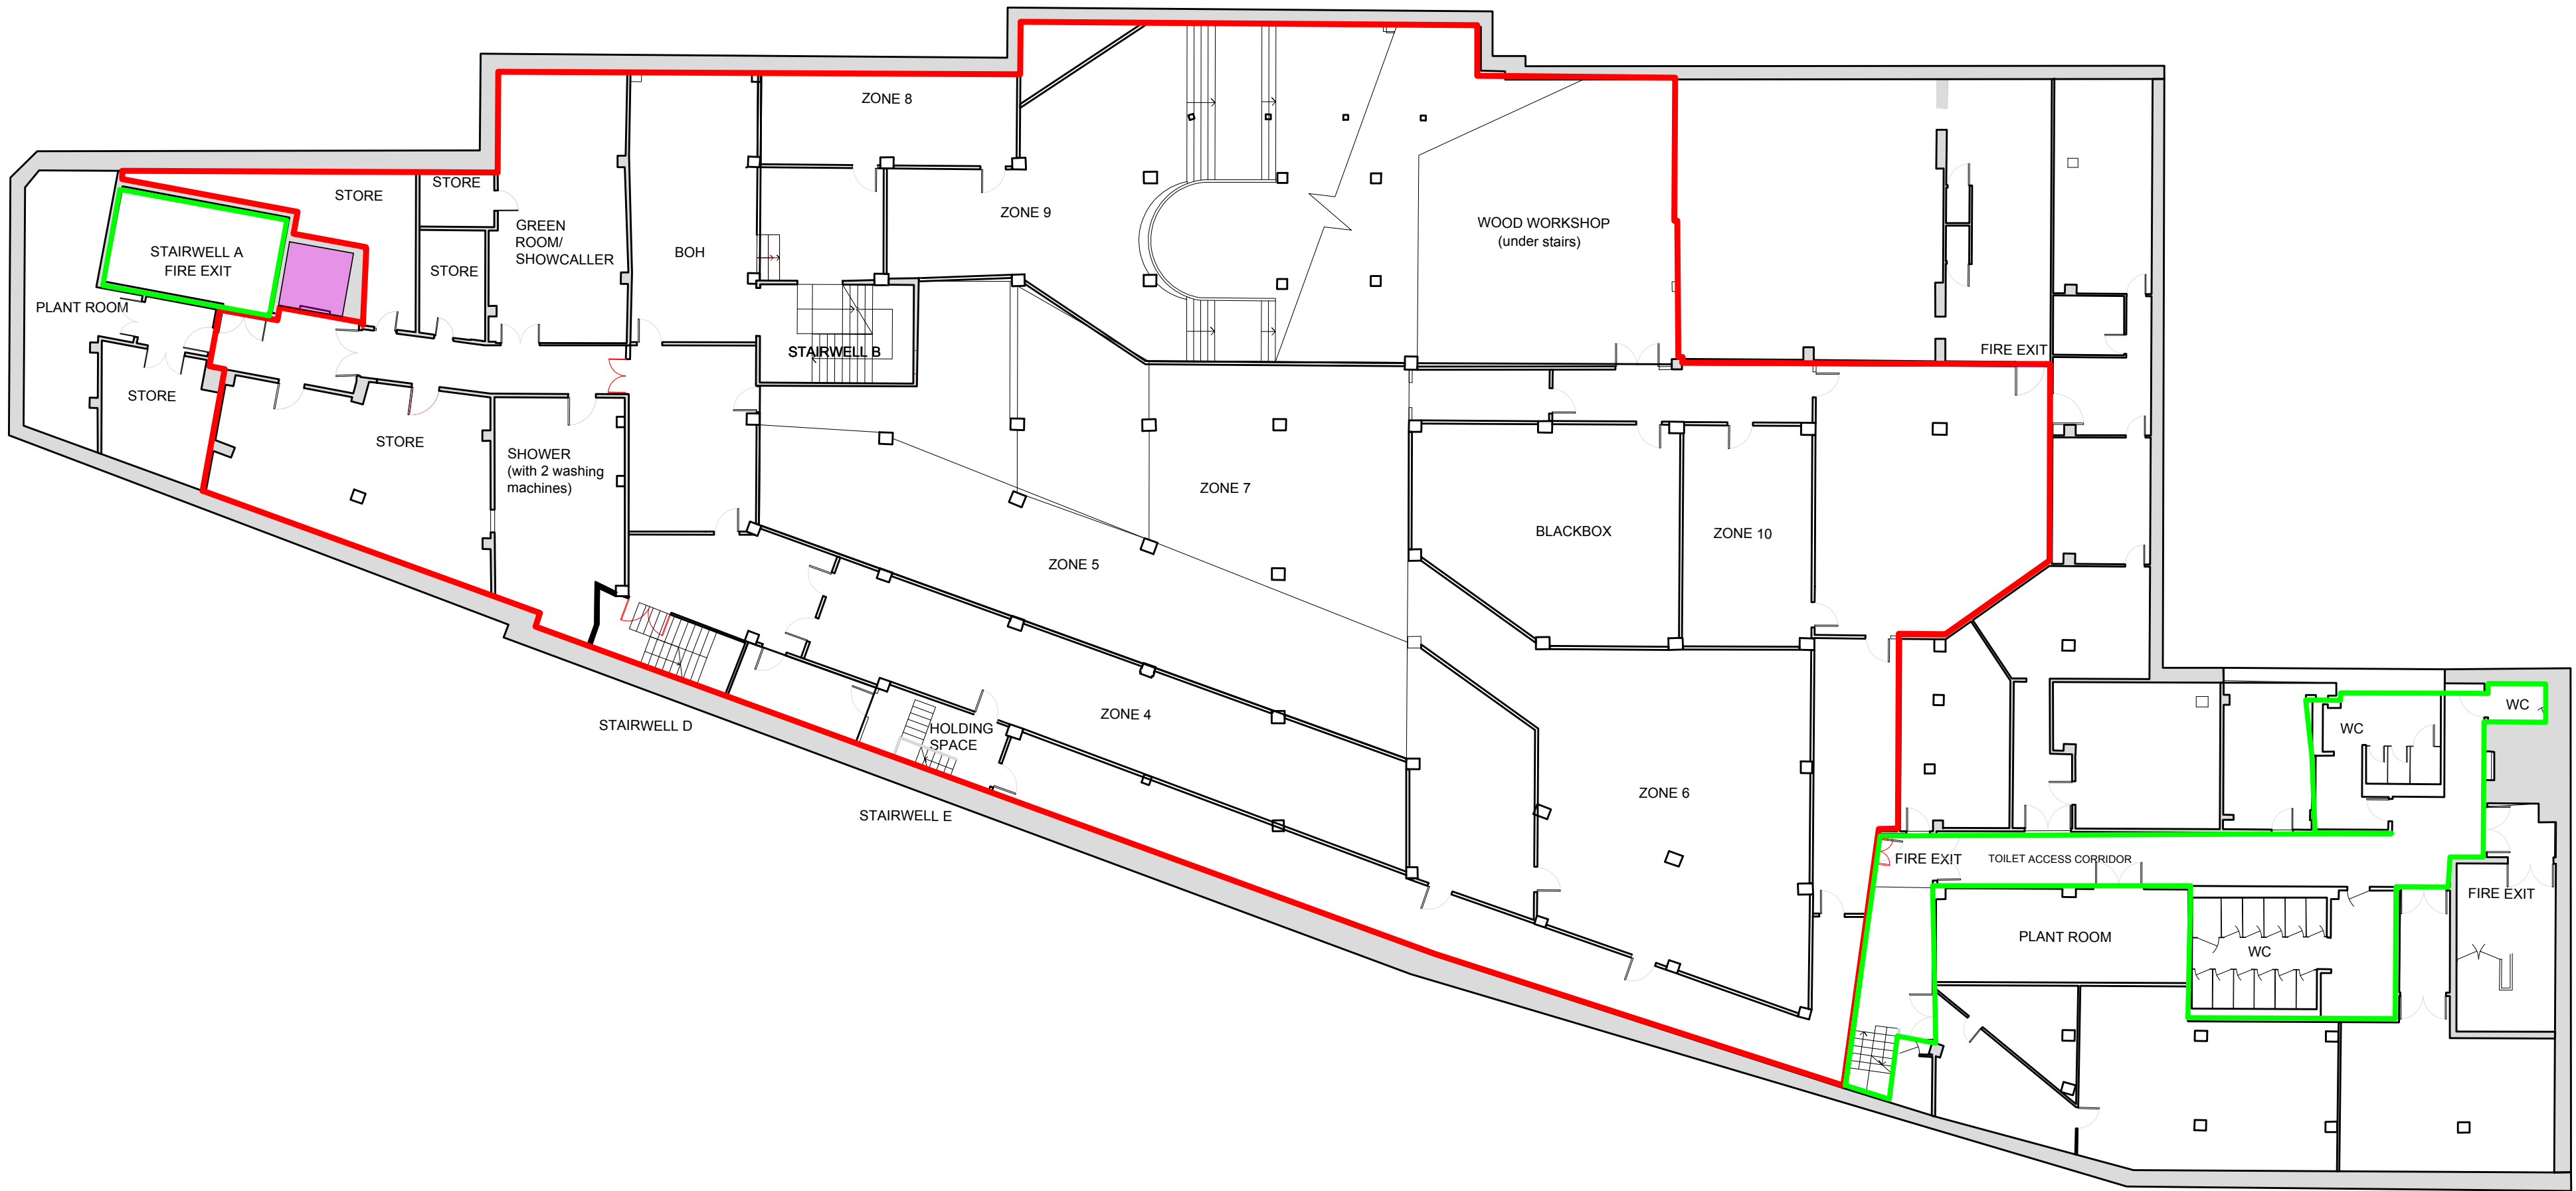

N 		Atrium Building	
Level	Lower Basement		
BS2			
Scale	Date	Drawn By	
1:200@A1	13.11.2024	JA	
Rev	Date	Description	
A	/	/	
Drawing Number		Project Number	
ATR_BS02		25_03	