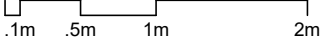


#### Notes

1. The architect retains copyright of this drawing. It should not be reproduced without prior written consent
2. Do not scale from this drawing, unless for PLANNING Project stage. Errors/omissions should be reported to the architect.

3. 

## PLANNING

Date of issue \ Project stage

20.03.25

Revisions

Job title

15 Priory Road, NW6 4NN  
Camden

Drawing title

Ground floor plan  
Existing

David Money Architects

Unit Z 23 Alphabet Mews London SW9 0FN  
T/F: 020 7587 3584 E: studio@davidmoney.com

Job number


DM409

Scale@A3

1:50


Drawing number

2.03.02

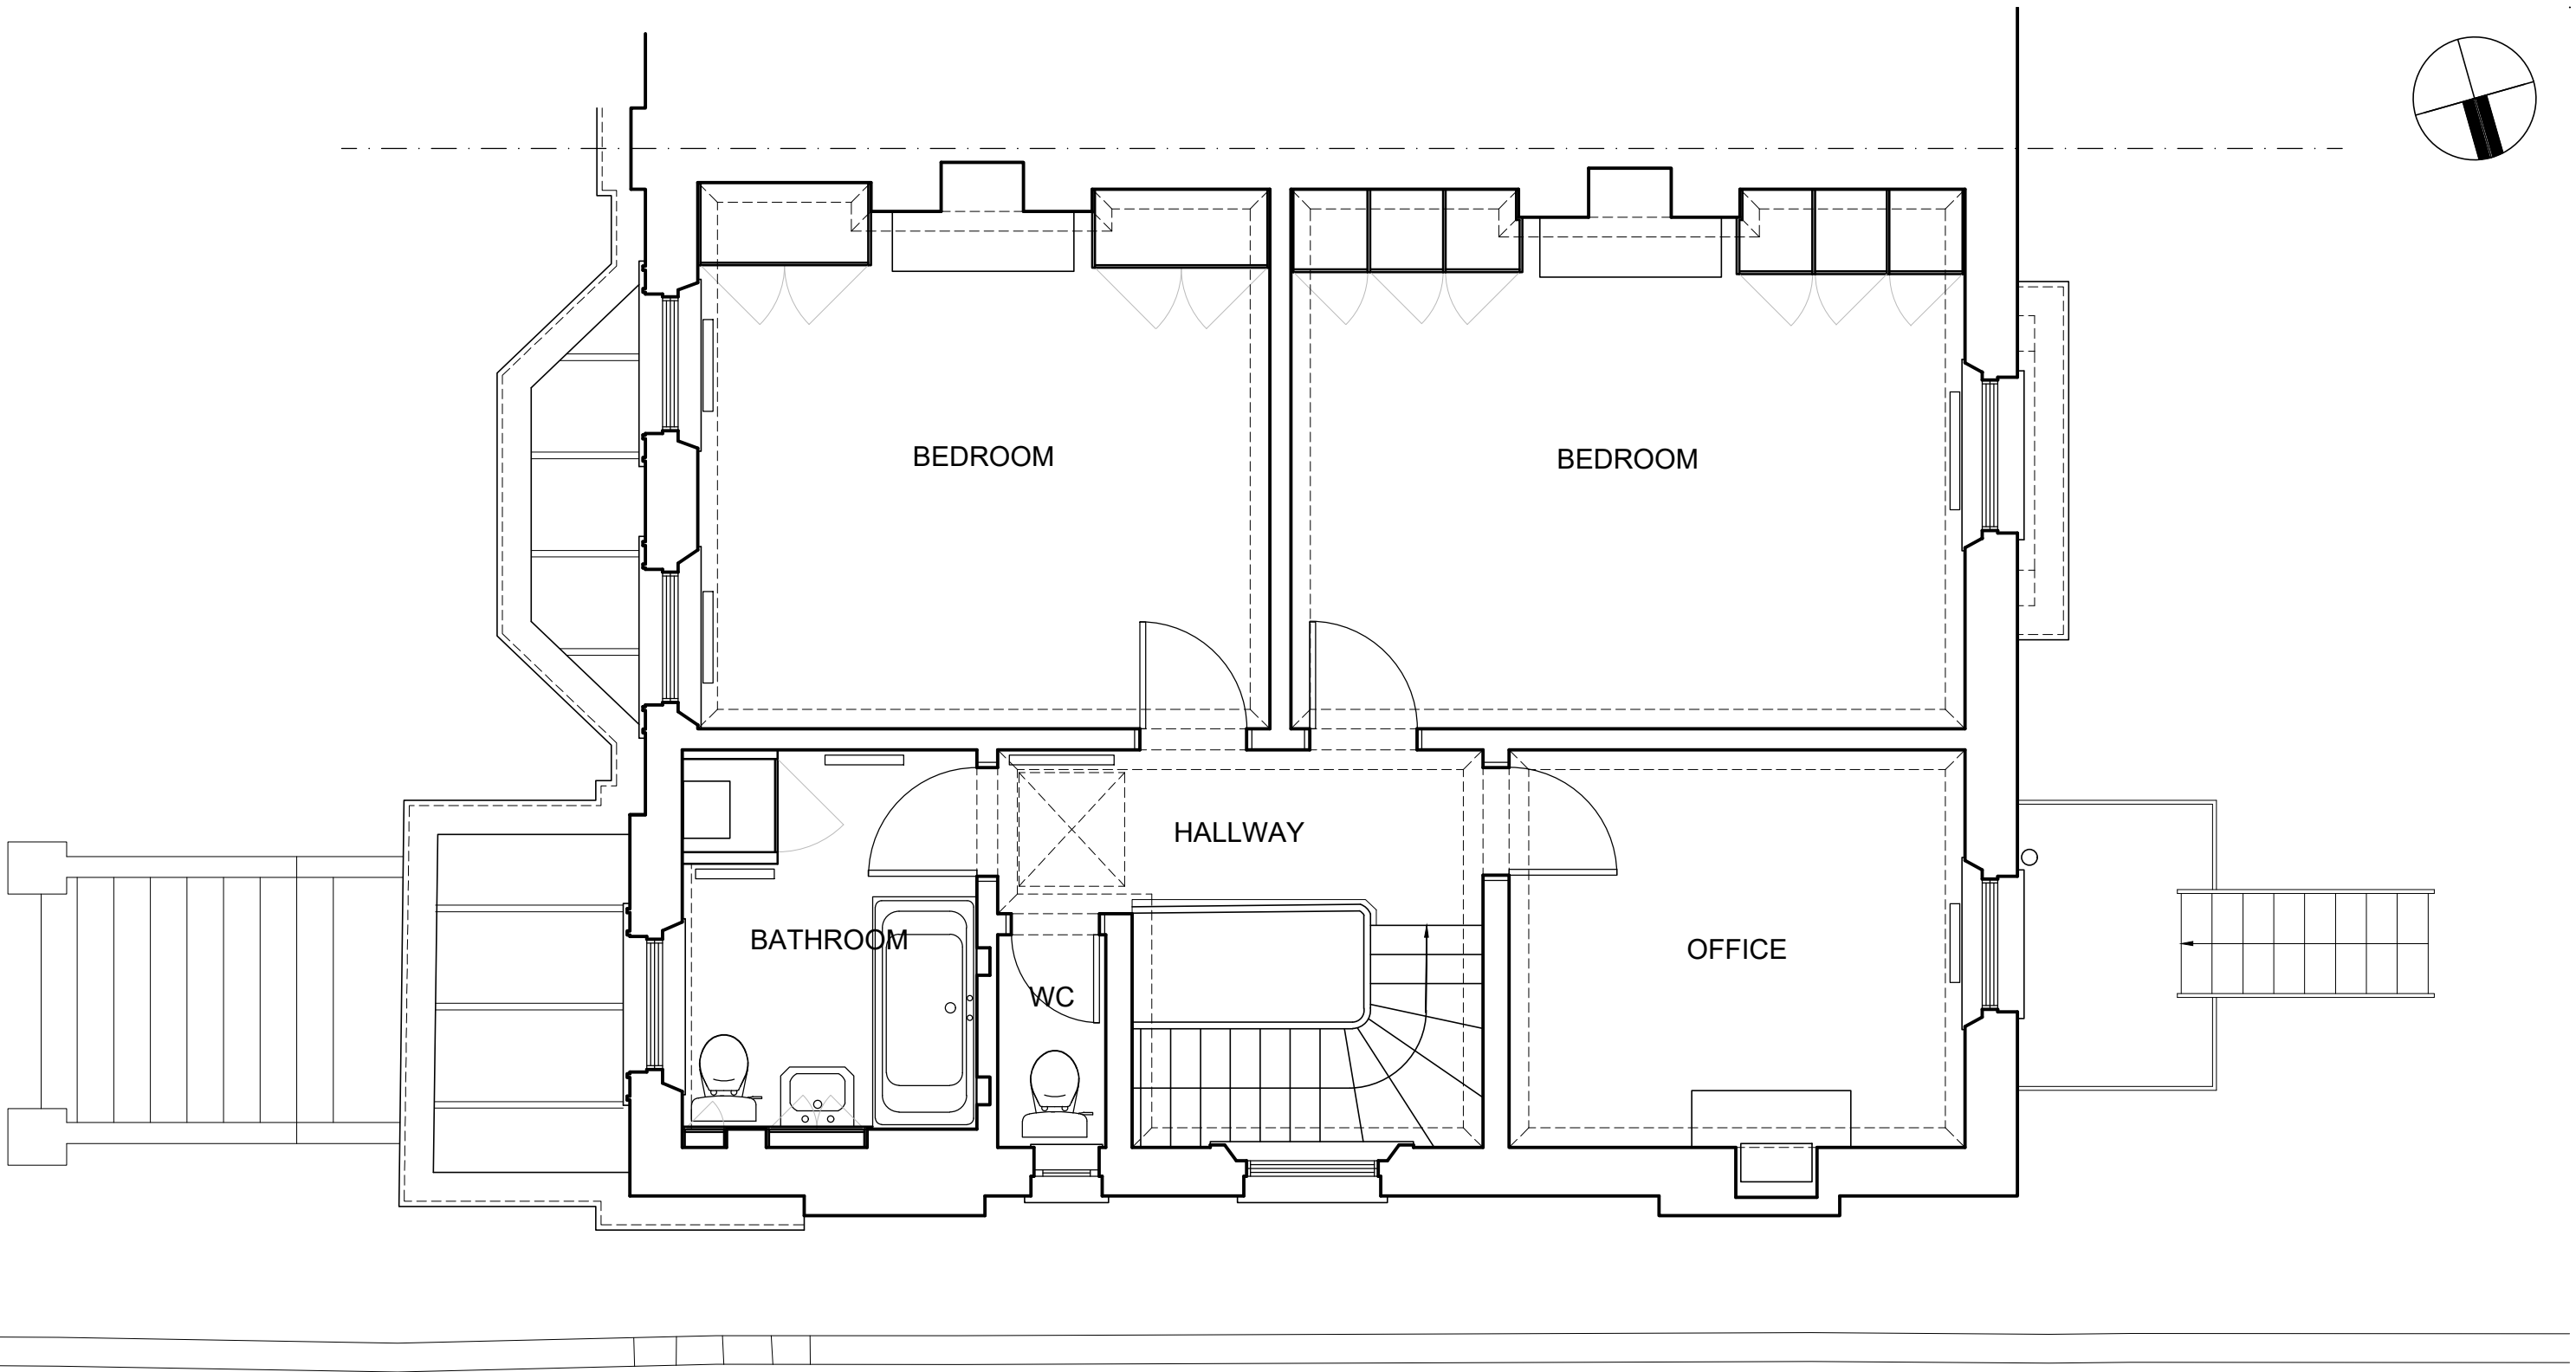

#### Notes

1. The architect retains copyright of this drawing. It should not be reproduced without prior written consent
2. Do not scale from this drawing, unless for PLANNING Project stage. Errors/omissions should be reported to the architect.

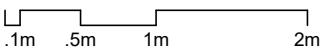3. 

## PLANNING

Date of issue \ Project stage

20.03.25

Revisions

Job title

15 Priory Road, NW6 4NN  
Camden

Drawing title


First floor plan  
Existing

David Money Architects

Unit Z 23 Alphabet Mews London SW9 0FN  
T/F: 020 7587 3584 E: studio@davidmoney.com


Job number Scale@A3 Drawing number

DM409 1:50 2.03.03

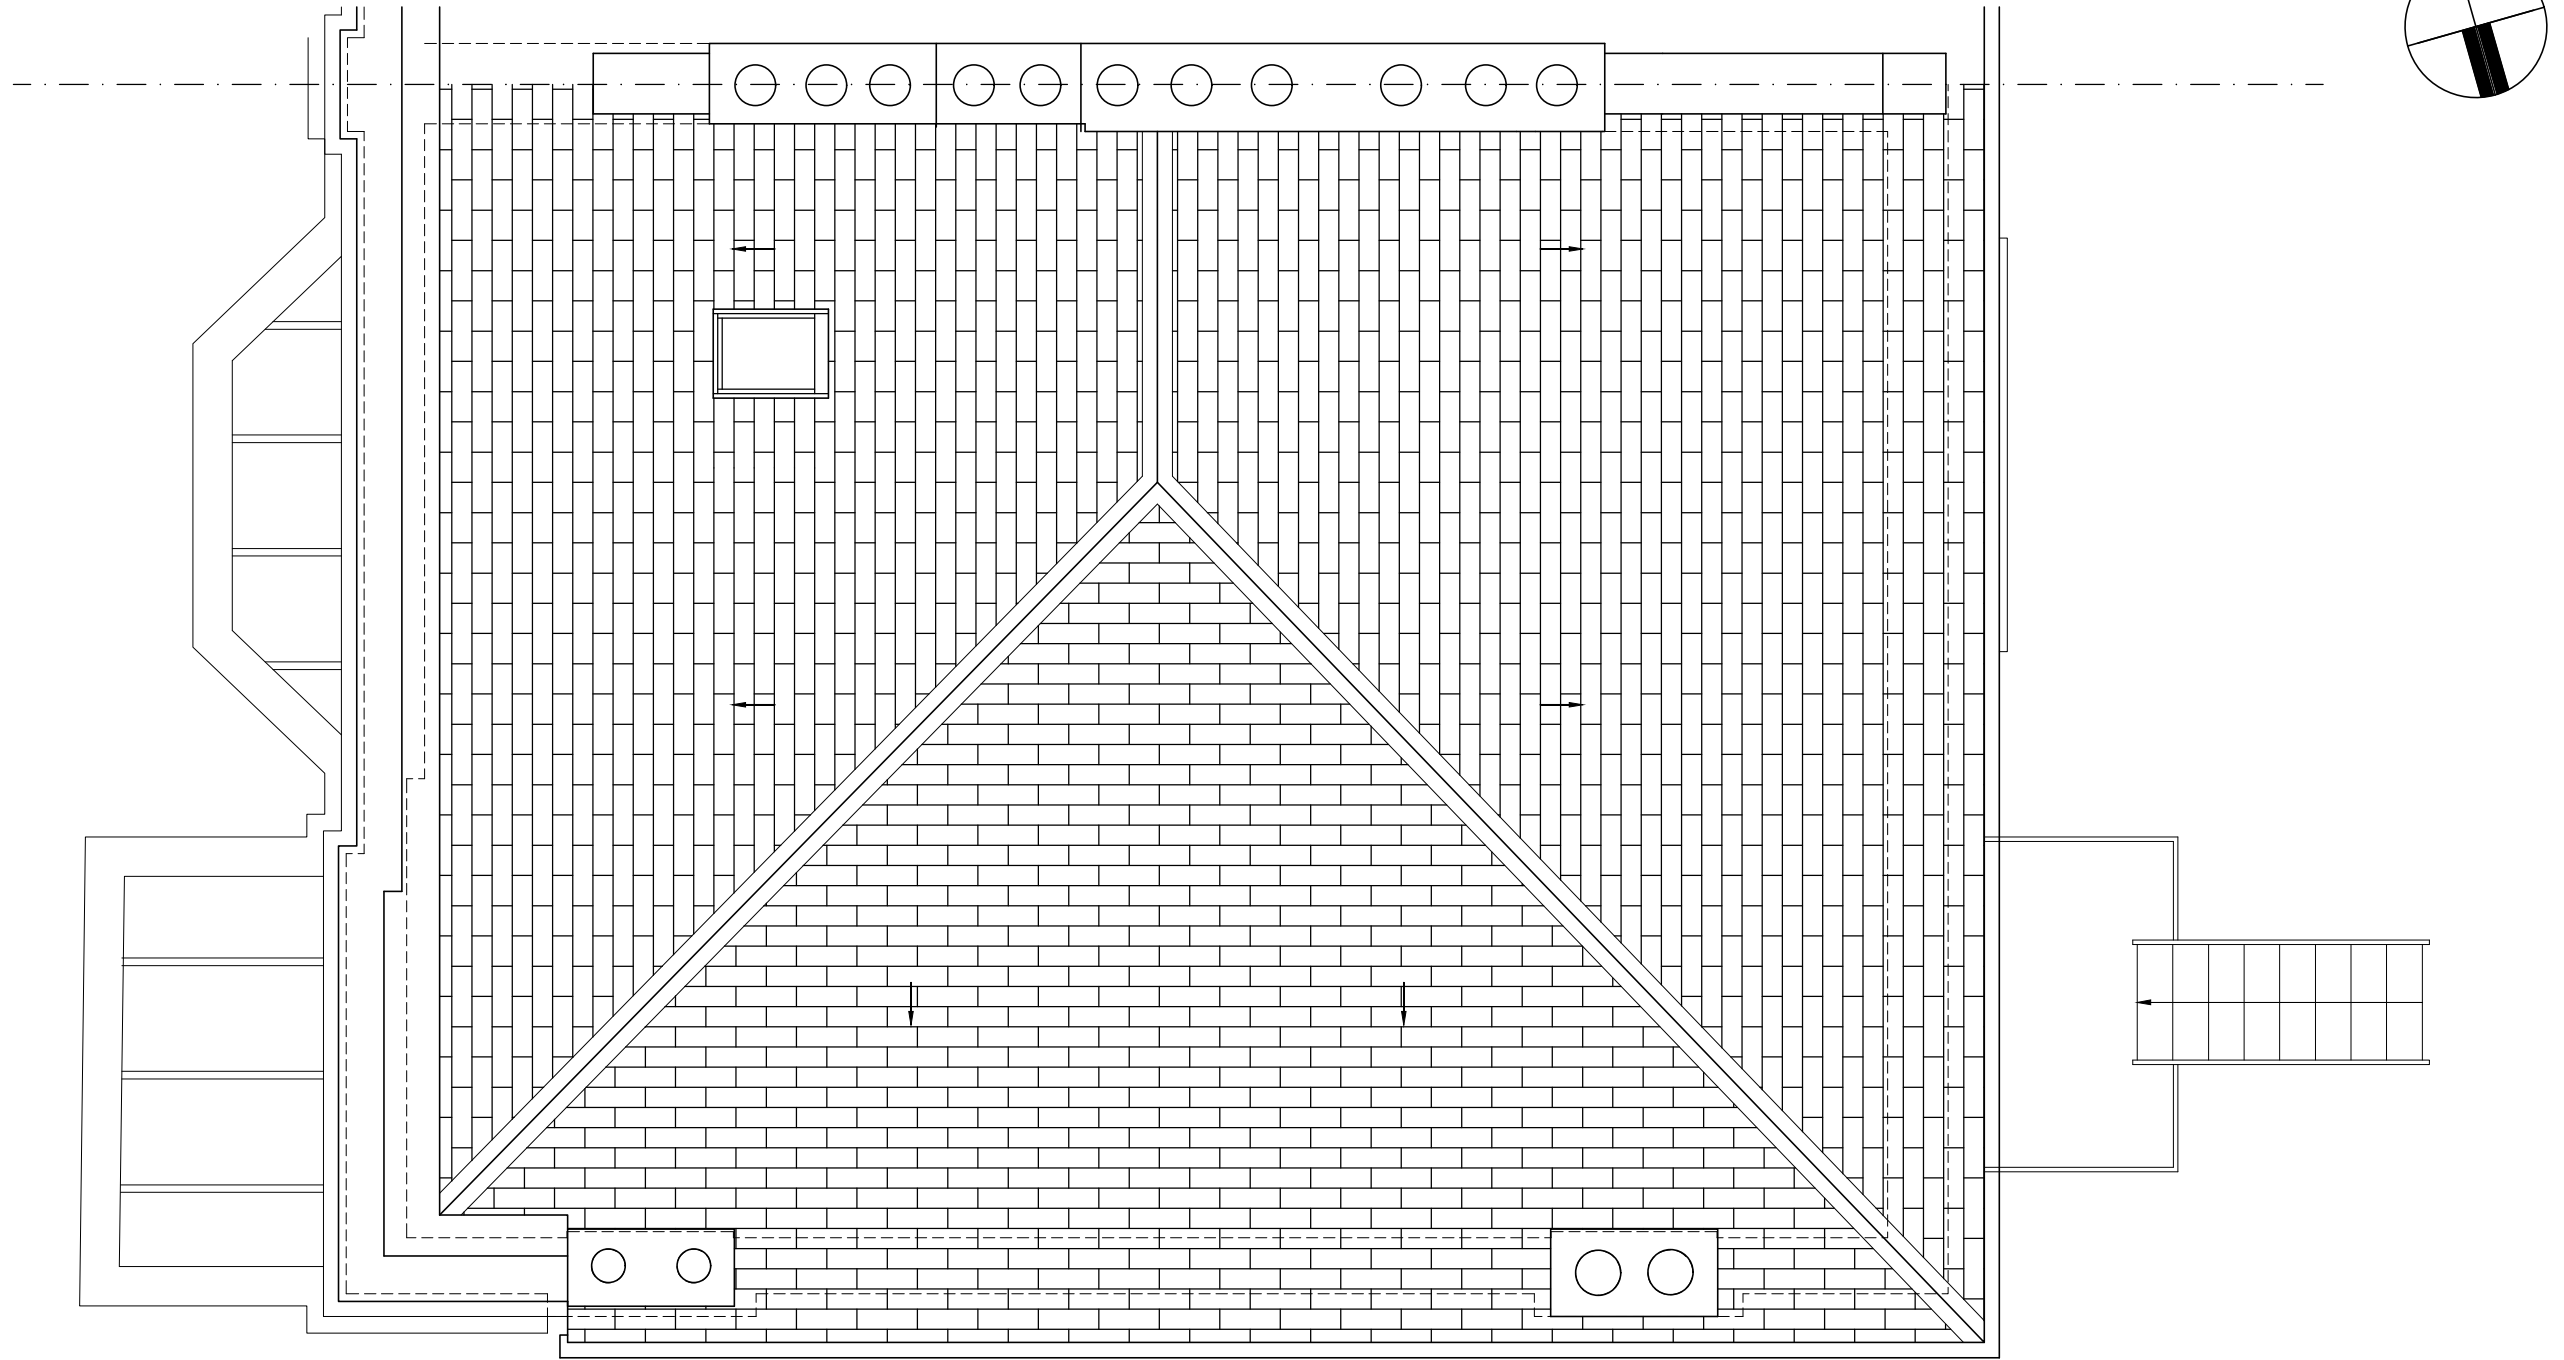

#### Notes

1. The architect retains copyright of this drawing. It should not be reproduced without prior written consent
2. Do not scale from this drawing, unless for PLANNING Project stage. Errors/omissions should be reported to the architect.

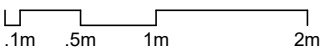3. 

## PLANNING

Date of issue \ Project stage

20.03.25

Revisions

David Money Architects

Unit Z 23 Alphabet Mews London SW9 0FN  
T/F: 020 7587 3584 E: studio@davidmoney.com

Job title

15 Priory Road, NW6 4NN  
Camden

Drawing title

Roof plan  
Existing

Job number


DM409

Scale@A3

1:50


Drawing number

2.03.04

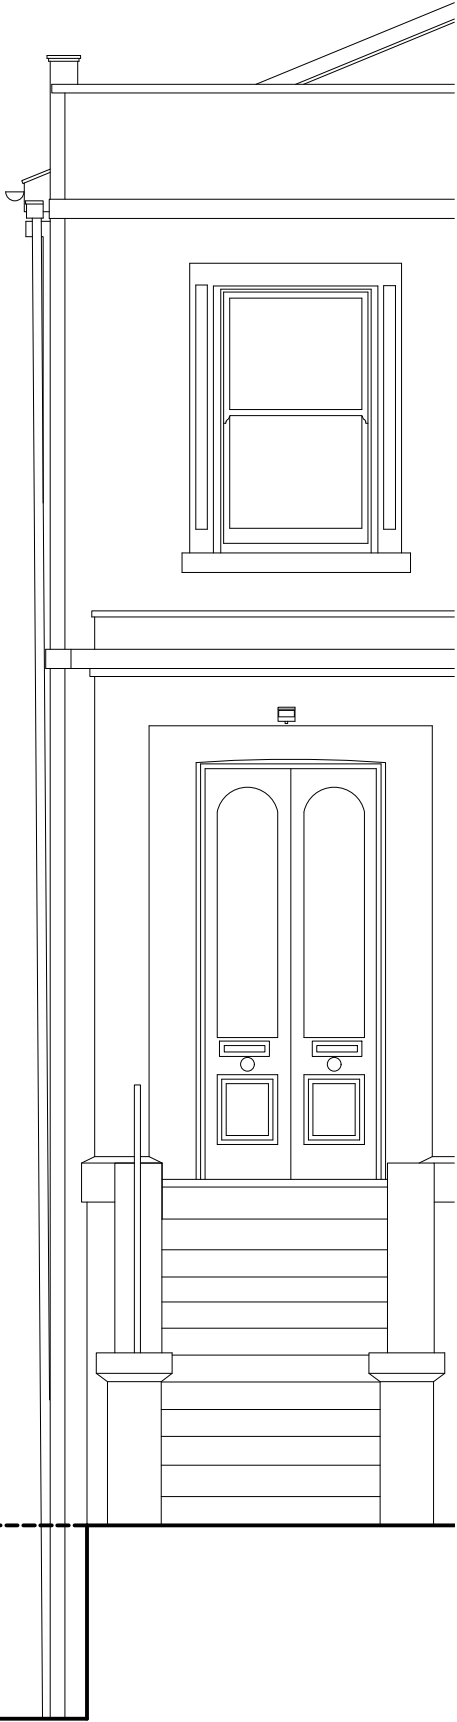

Notes

1. The architect retains copyright of this drawing. It should not be reproduced without prior written consent.
2. Do not scale from this drawing, unless for PLANNING project stage. Errors / omissions should be reported to the architect.

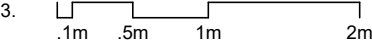

Project stage

PLANNING

Date of issue

20.03.25

Revisions

David Money Architects

Unit Z 23 Alphabet Mews London SW9 0FN  
T/F: 020 7587 3584 E:studio@davidmoney.com

Job title

15 Priory Road, NW6 4NN  
Camden

Drawing title


Front elevation  
Existing

Job number	Scale@A3	Drawing number
DM409	1:50	2.05.01



Notes

1. The architect retains copyright of this drawing. It should not be reproduced without prior written consent.
2. Do not scale from this drawing, unless for PLANNING project stage. Errors / omissions should be reported to the architect.

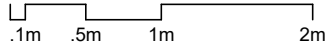3.  .1m .5m 1m 2m

Project stage

**PLANNING**

Date of issue

20.03.25

Revisions

**David Money Architects**

Unit Z 23 Alphabet Mews London SW9 0FN  
T/F: 020 7587 3584 E:studio@davidmoney.com

Job title

**15 Priory Road, NW6 4NN  
Camden**

Drawing title


**Side elevation  
Existing**

Job number Scale@A3 Drawing number  
**DM409 1:50 2.05.02**



Notes

1. The architect retains copyright of this drawing. It should not be reproduced without prior written consent.
2. Do not scale from this drawing, unless for PLANNING project stage. Errors / omissions should be reported to the architect.

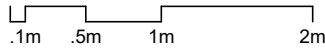3.  .1m .5m 1m 2m

Project stage

**PLANNING**

Date of issue

20.03.25

Revisions

**David Money Architects**

Unit Z 23 Alphabet Mews London SW9 0FN  
T/F: 020 7587 3584 E:studio@davidmoney.com

Job title

**15 Priory Road, NW6 4NN  
Camden**

Drawing title


**Rear elevation  
Existing**

Job number Scale@A3 Drawing number  
**DM409 1:50 2.05.03**



Notes

1. The architect retains copyright of this drawing. It should not be reproduced without prior written consent.
2. Do not scale from this drawing, unless for PLANNING project stage. Errors / omissions should be reported to the architect.

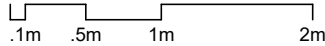3. 

Project stage

**PLANNING**

Date of issue

20.03.25

Revisions

**David Money Architects**

Unit Z 23 Alphabet Mews London SW9 0FN  
T/F: 020 7587 3584 E:studio@davidmoney.com


Job title

**15 Priory Road, NW6 4NN  
Camden**

Drawing title


**Section A  
Existing**

Job number	Scale@A3	Drawing number
DM409	1:50	2.04.01

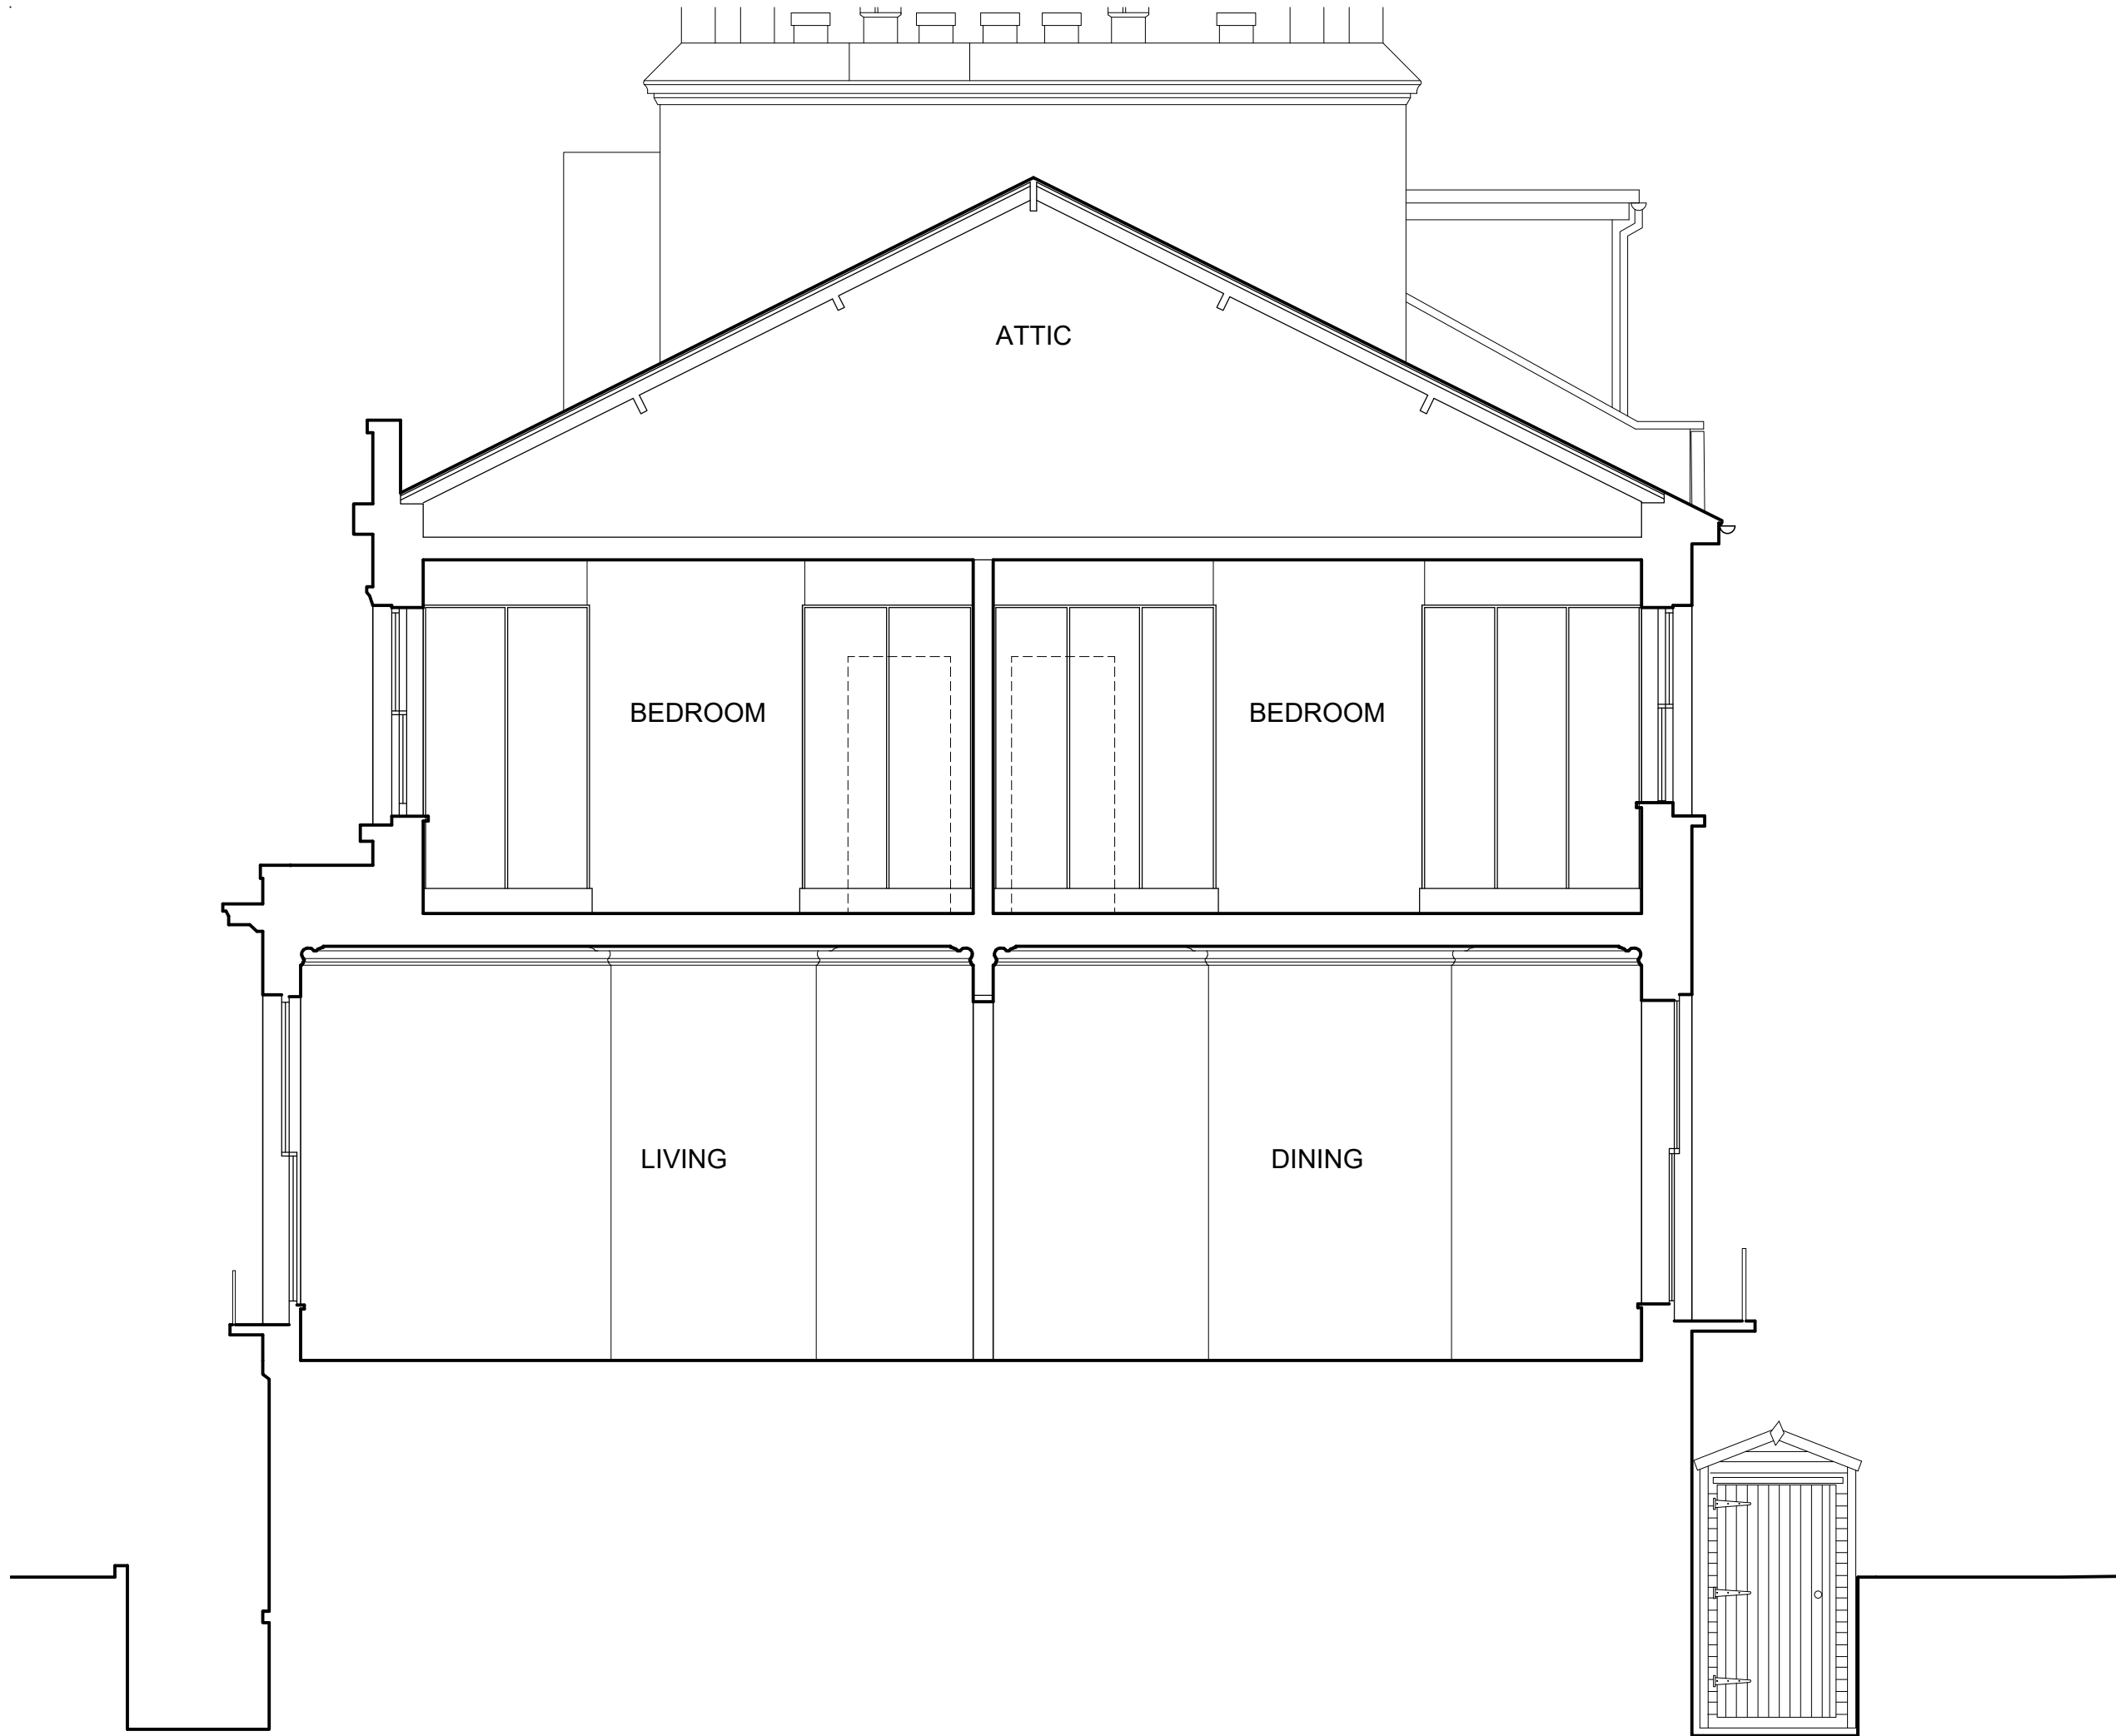

Notes

1. The architect retains copyright of this drawing. It should not be reproduced without prior written consent.
2. Do not scale from this drawing, unless for PLANNING project stage. Errors / omissions should be reported to the architect.

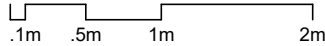3.  .1m .5m 1m 2m

Project stage

**PLANNING**

Date of issue

20.03.25

Revisions

**David Money Architects**

Unit Z 23 Alphabet Mews London SW9 0FN  
T/F: 020 7587 3584 E:studio@davidmoney.com

Job title


**15 Priory Road, NW6 4NN  
Camden**

Drawing title

**Section B  
Existing**

Job number Scale@A3 Drawing number  
**DM409 1:50 2.04.02**

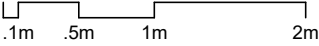

- Notes
1. The architect retains copyright of this drawing. It should not be reproduced without prior written consent.
  2. Do not scale from this drawing, unless for PLANNING project stage. Errors / omissions should be reported to the architect.
  3. 

Project stage  
**PLANNING**

Date of issue  
**20.03.25**

Revisions

**David Money Architects**

Unit Z 23 Alphabet Mews London SW9 0FN  
T/F: 020 7587 3584 E:studio@davidmoney.com

Job title  
**15 Priory Road, NW6 4NN  
Camden**

Drawing title  
**Section C  
Existing**

Job number	Scale@A3	Drawing number
<b>DM409</b>	<b>1:50</b>	<b>2.04.03</b>

