


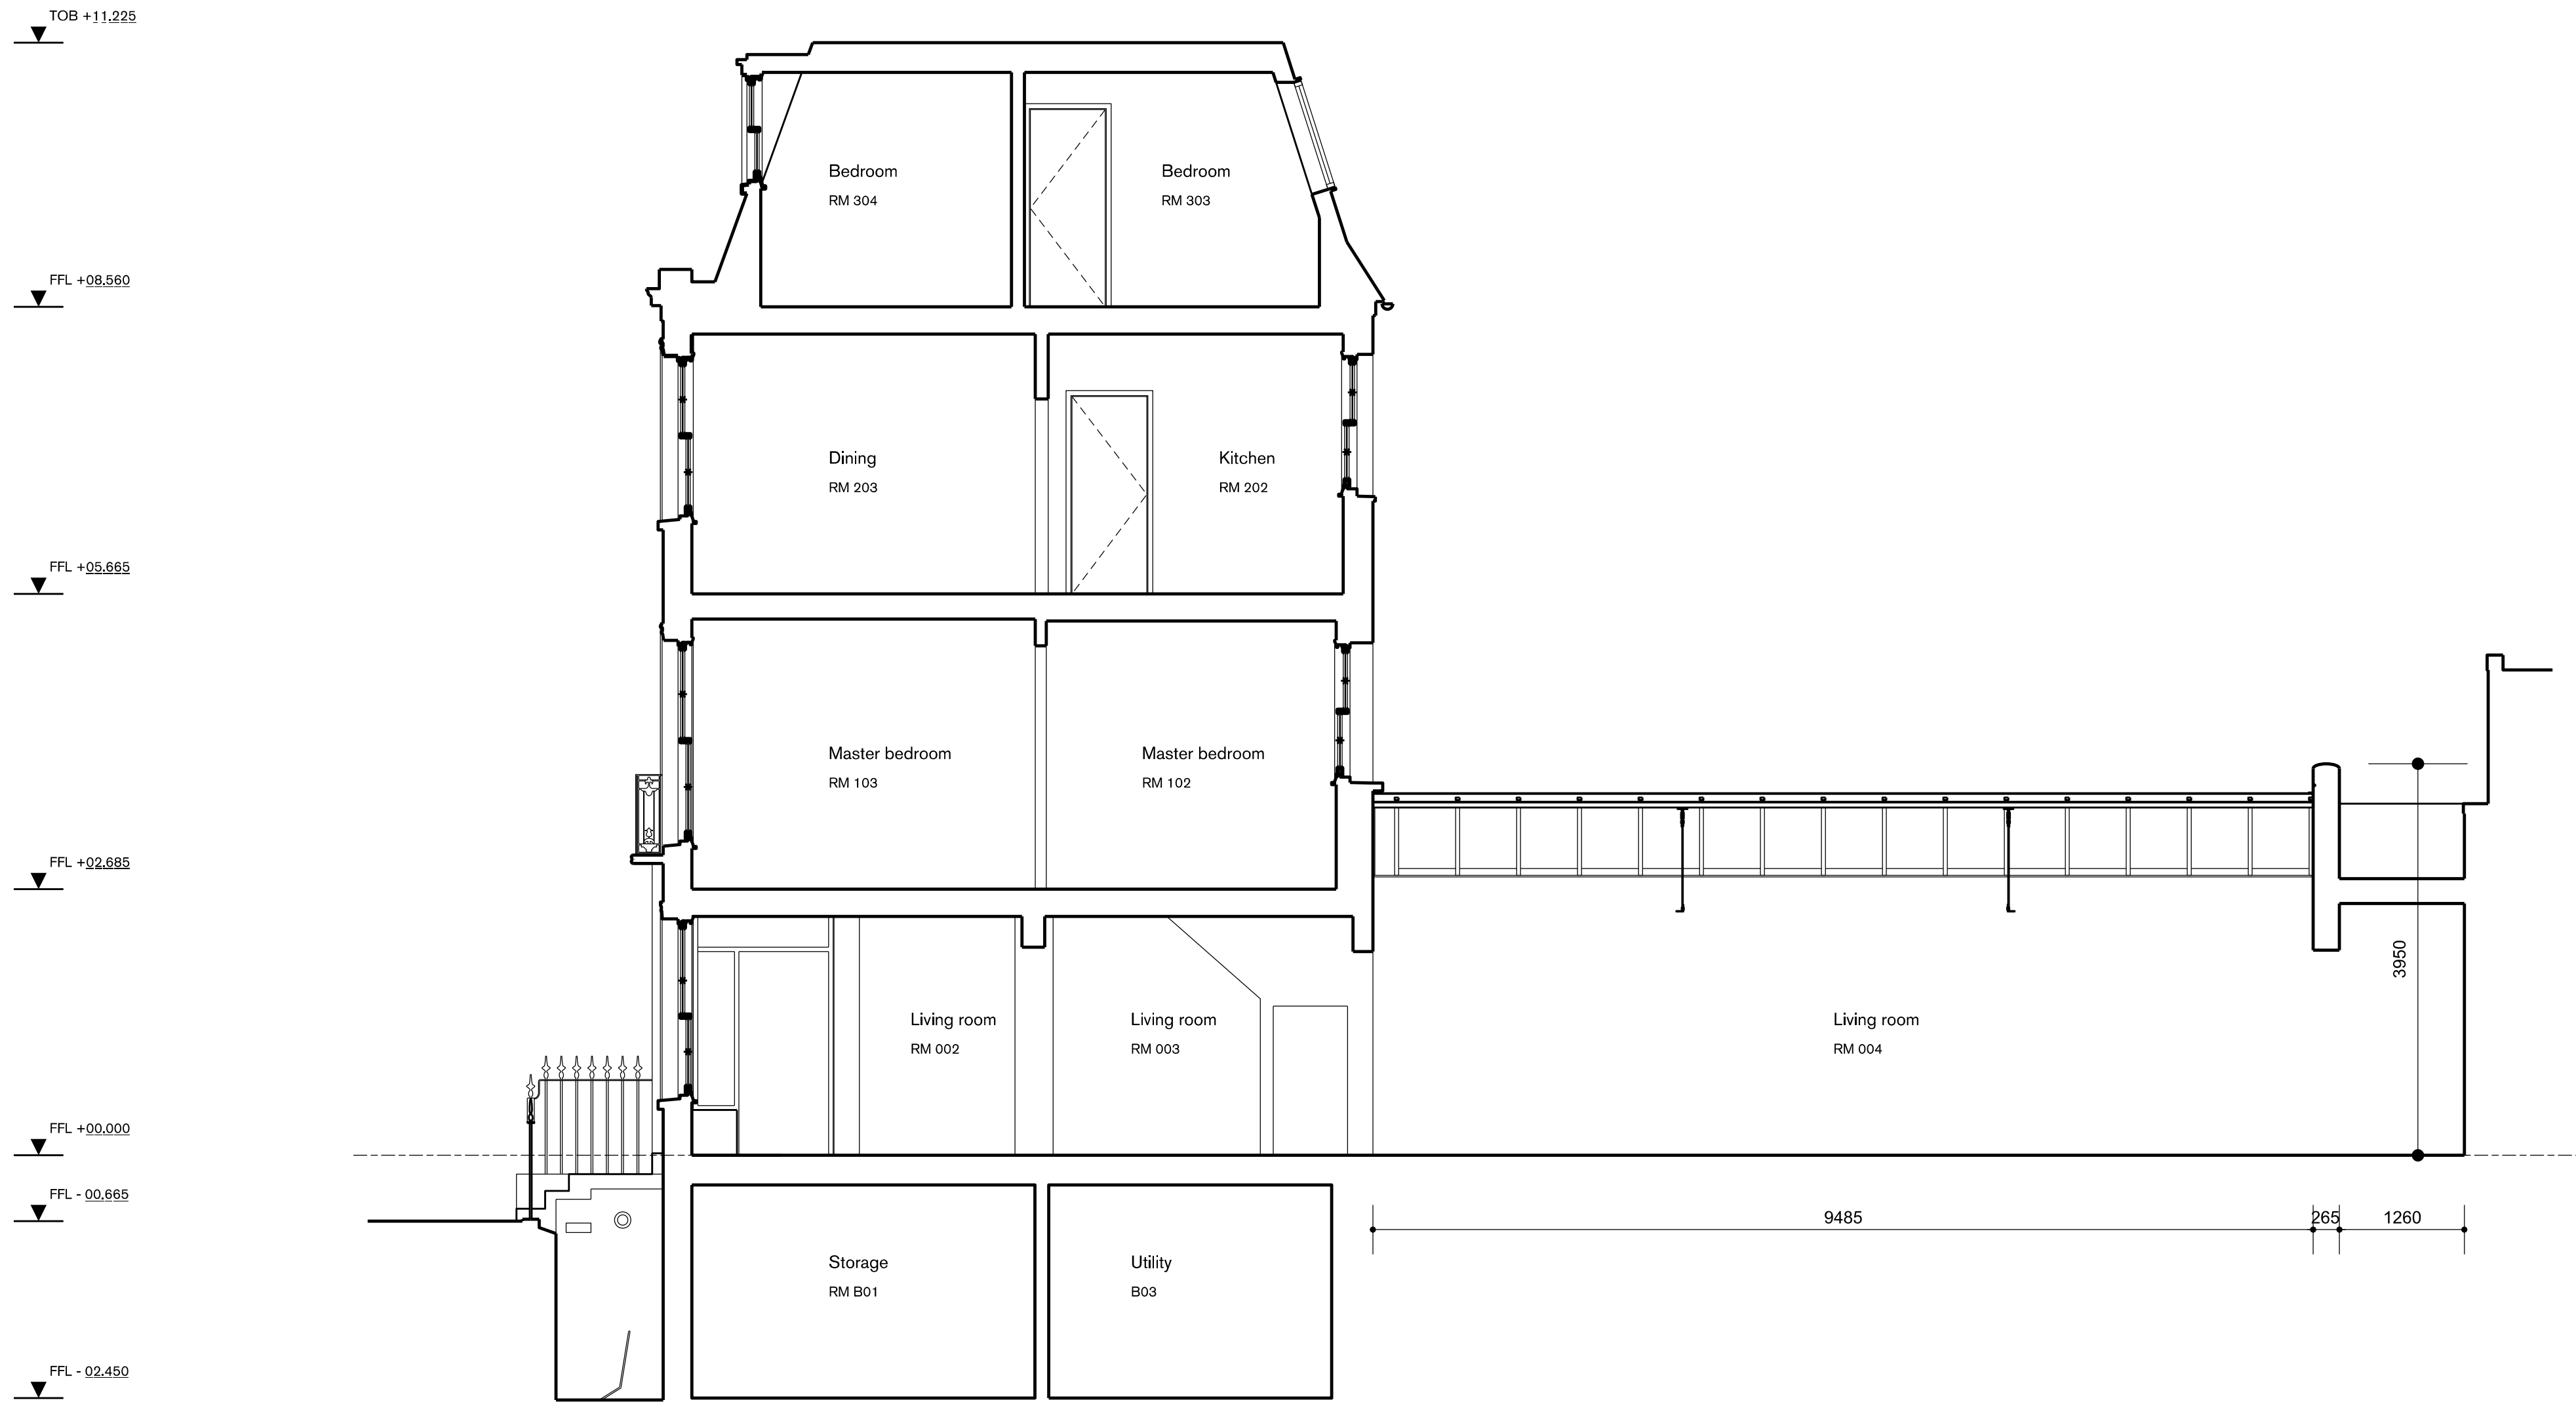

H H-W

Project no.
021

Project
87 Arlington Road

Client
Mrs H. Charles & Mr D. Cash

Drawing name
Sections_Existing
Section AA

Drawing number
06_01_P

Revision
00

Date
31/03/2025