


Notes

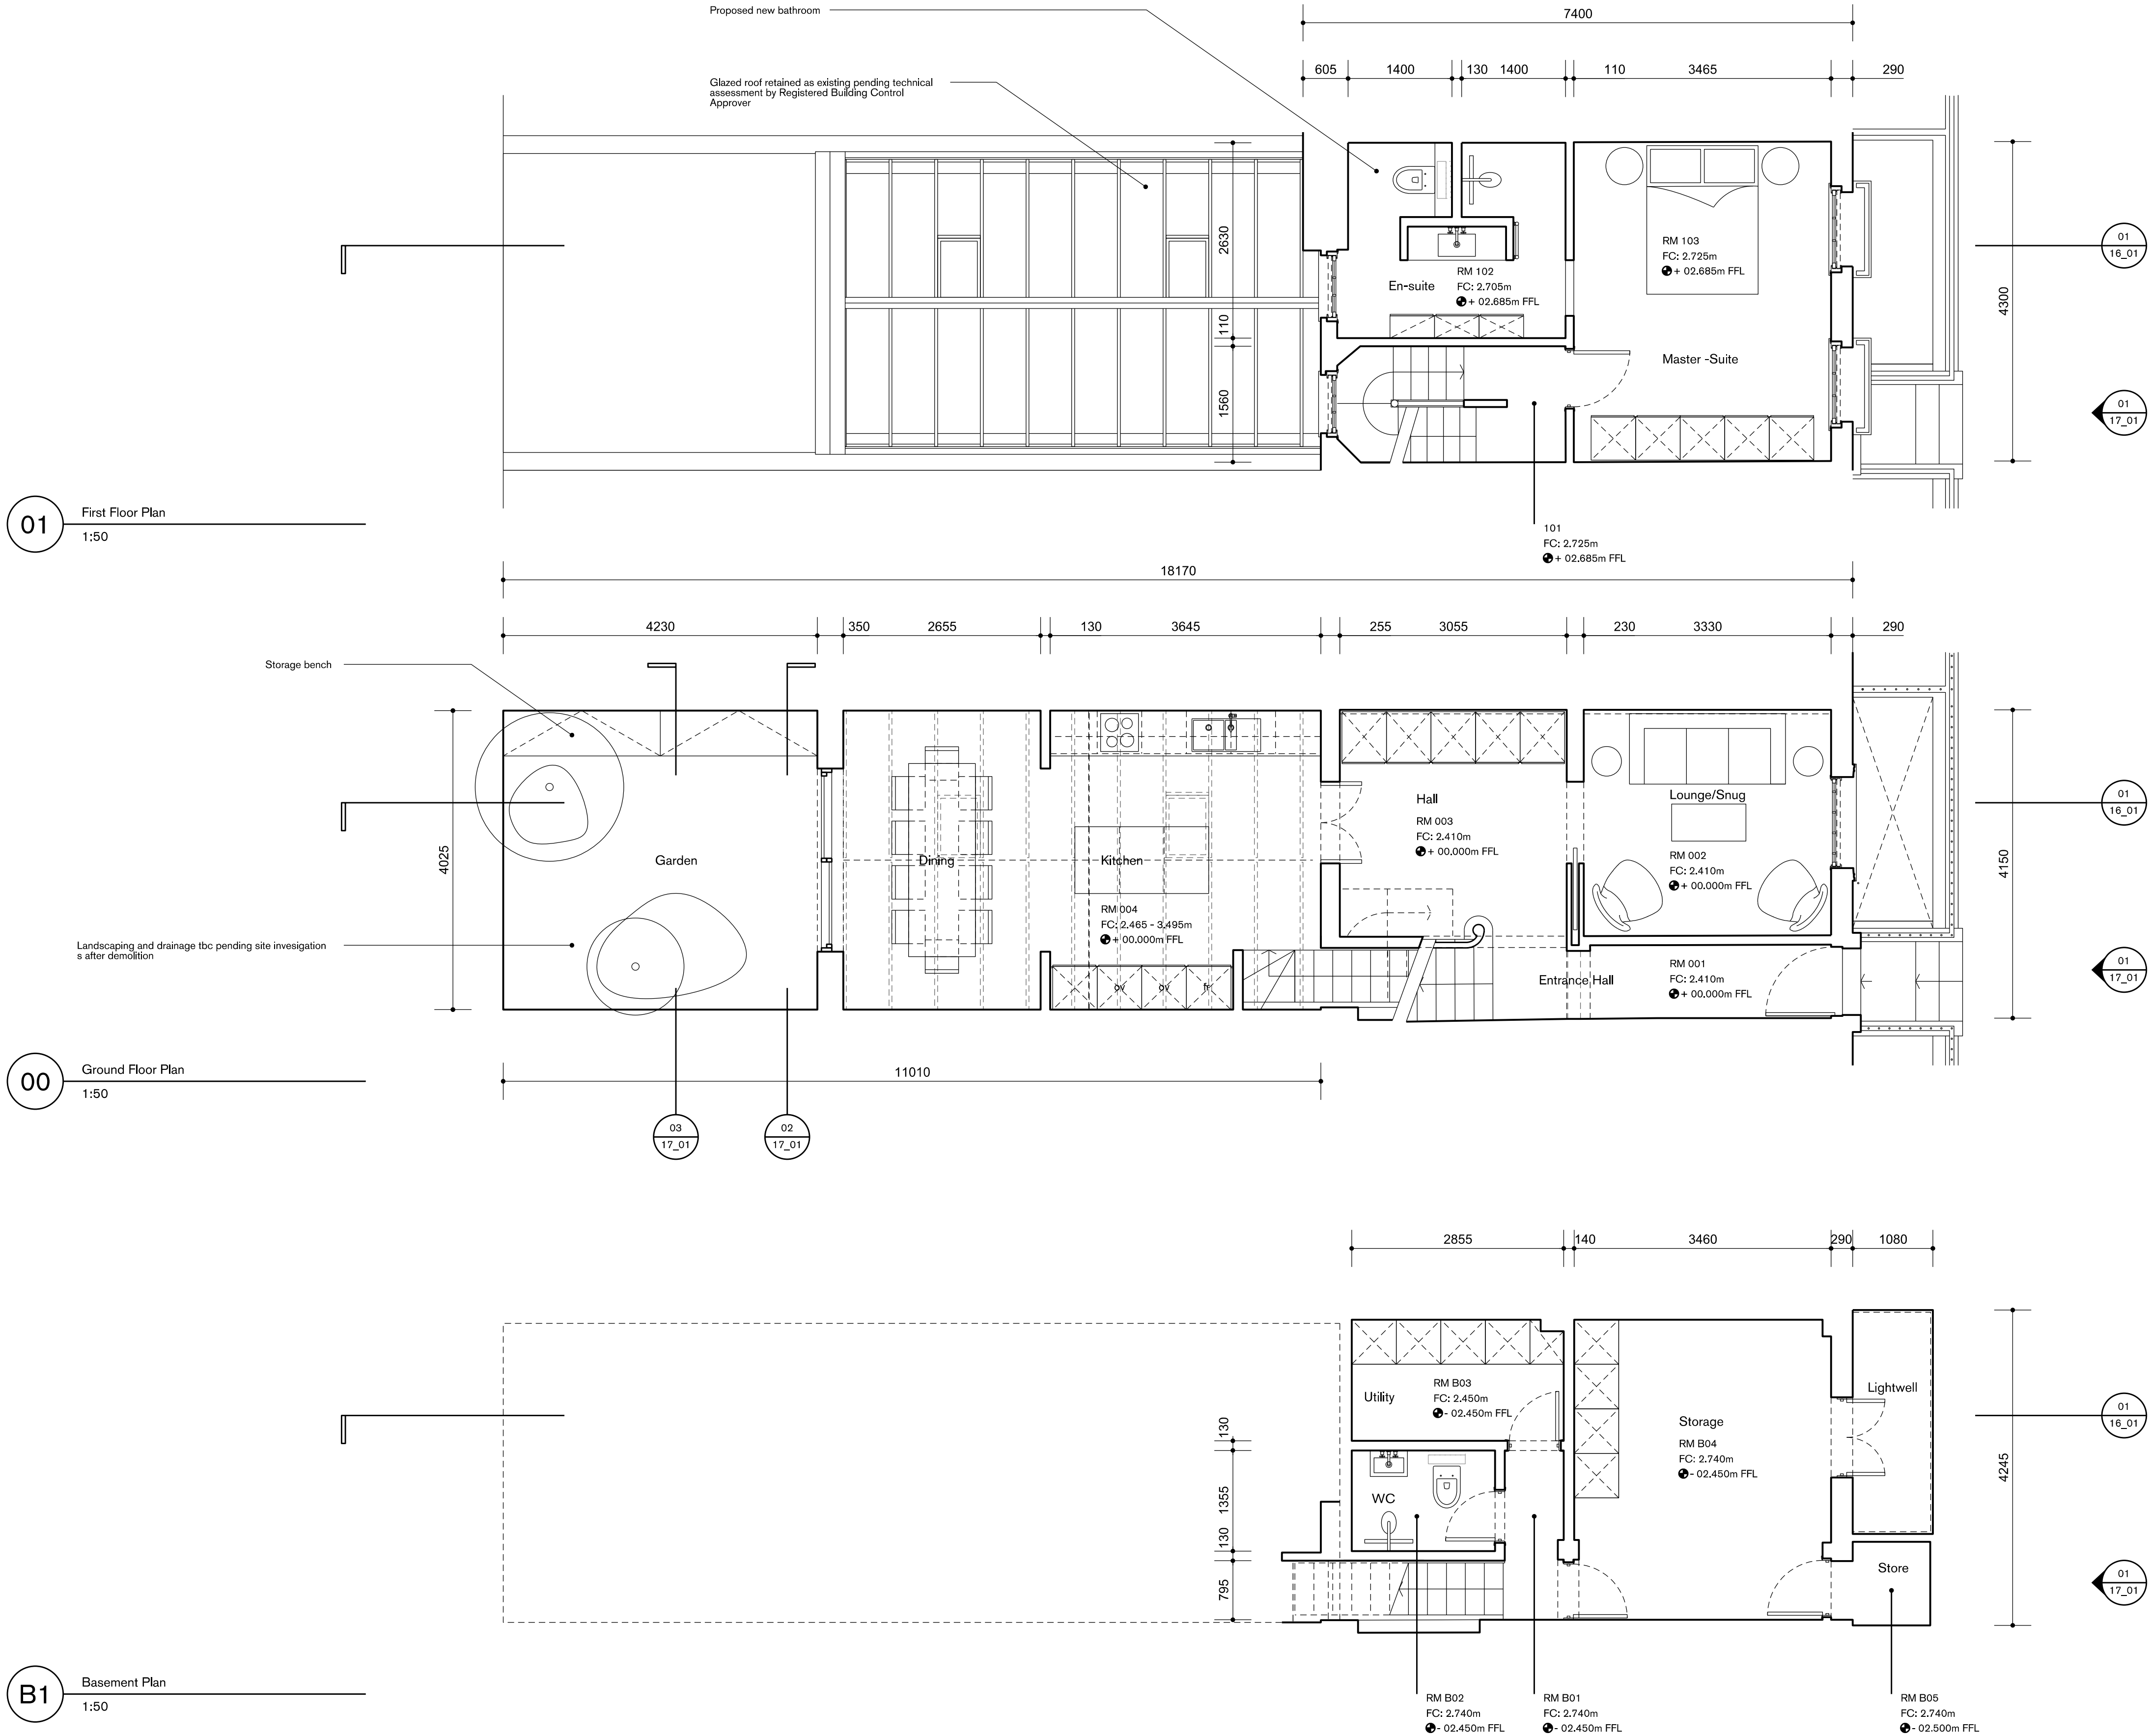

H  
H-W

Project no.  
021

Project  
87 Arlington Road

Client  
Mrs H. Charles & Mr D. Cash

Drawing name  
Plans\_Proposed  
Basement, Ground &  
First Floor

Drawing number  
11\_00\_P

Revision  
00

Date  
31/03/2025

www.hillharveywood.com