



Q31-526

18. 400mm min lightweight subsoil BS 8601:2013 where tree pits are located ~ *Spec Q28-125*

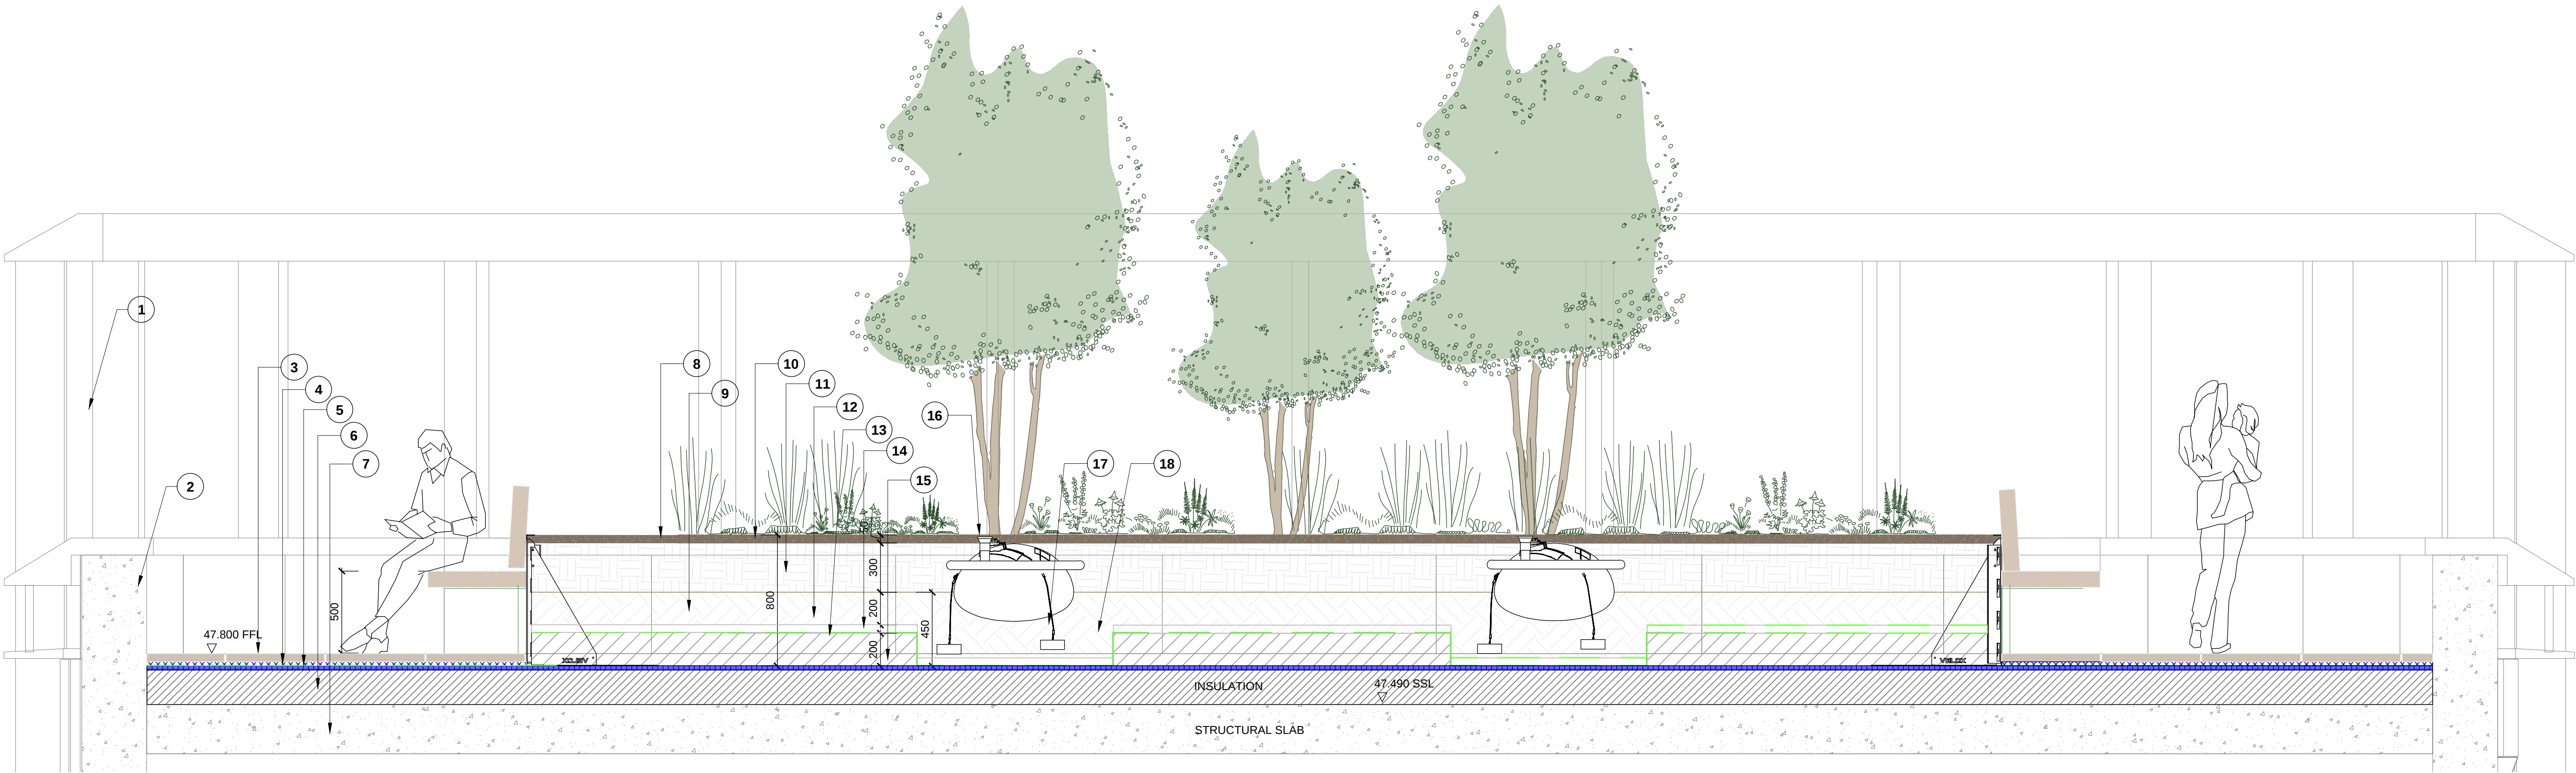

CS1-L60-005: Typical Section through Amenity Roof Terrace (1:20@A1)

1. Balustrade to architect's detail & spec
2. Parapet to architect's detail & spec.
3. 50mm Stone Pavers to be Marshalls 'Sandstone' Paving flags 570x570x50mm (or similar). Colour: Brackendale ~ *Spec Q25-110*
4. Compacted permeable gravel buildup ~ *Spec Q50-221*
5. Hydrodrain attenuation & filtration layer to Axter's detail & specification
6. Insulation to Axter's detail & specification
7. Structural slab
8. Logic Bespoke 'Plateu' planter seating with backrest (or similar approved) ~ *Spec Q50-221*
9. 800mm planter to be Logic Bespoke 'Stapel' Planter Edge (or similar approved). Colour & Finish: Powder coated Anodic Bronze (TBC) ~ *Spec Q50-230*
10. 50mm Ornamental bark mulch ~ *Spec Q28-155*
11. 300mm imported light weight topsoil BS 3882:2015. ~ *Spec Q28-125*
12. 250mm min lightweight subsoil BS 8601:2013 where shrubs & perennial planting. ~ *Spec Q28-125*
13. Geotextile
14. 50mm pea gravel drainage layer ~ *Spec Q28-345*
15. Void former (if required for loading)
16. Green Blue Urban - RootRain Urban Tree Irrigation Pipe 5m ~ *Spec Q31-512*
17. GreenBlue Urban Tree underground deadman guying ~ *Spec Q31-526*
18. 400mm min lightweight subsoil BS 8601:2013 where tree pits are located ~ *Spec Q28-125*

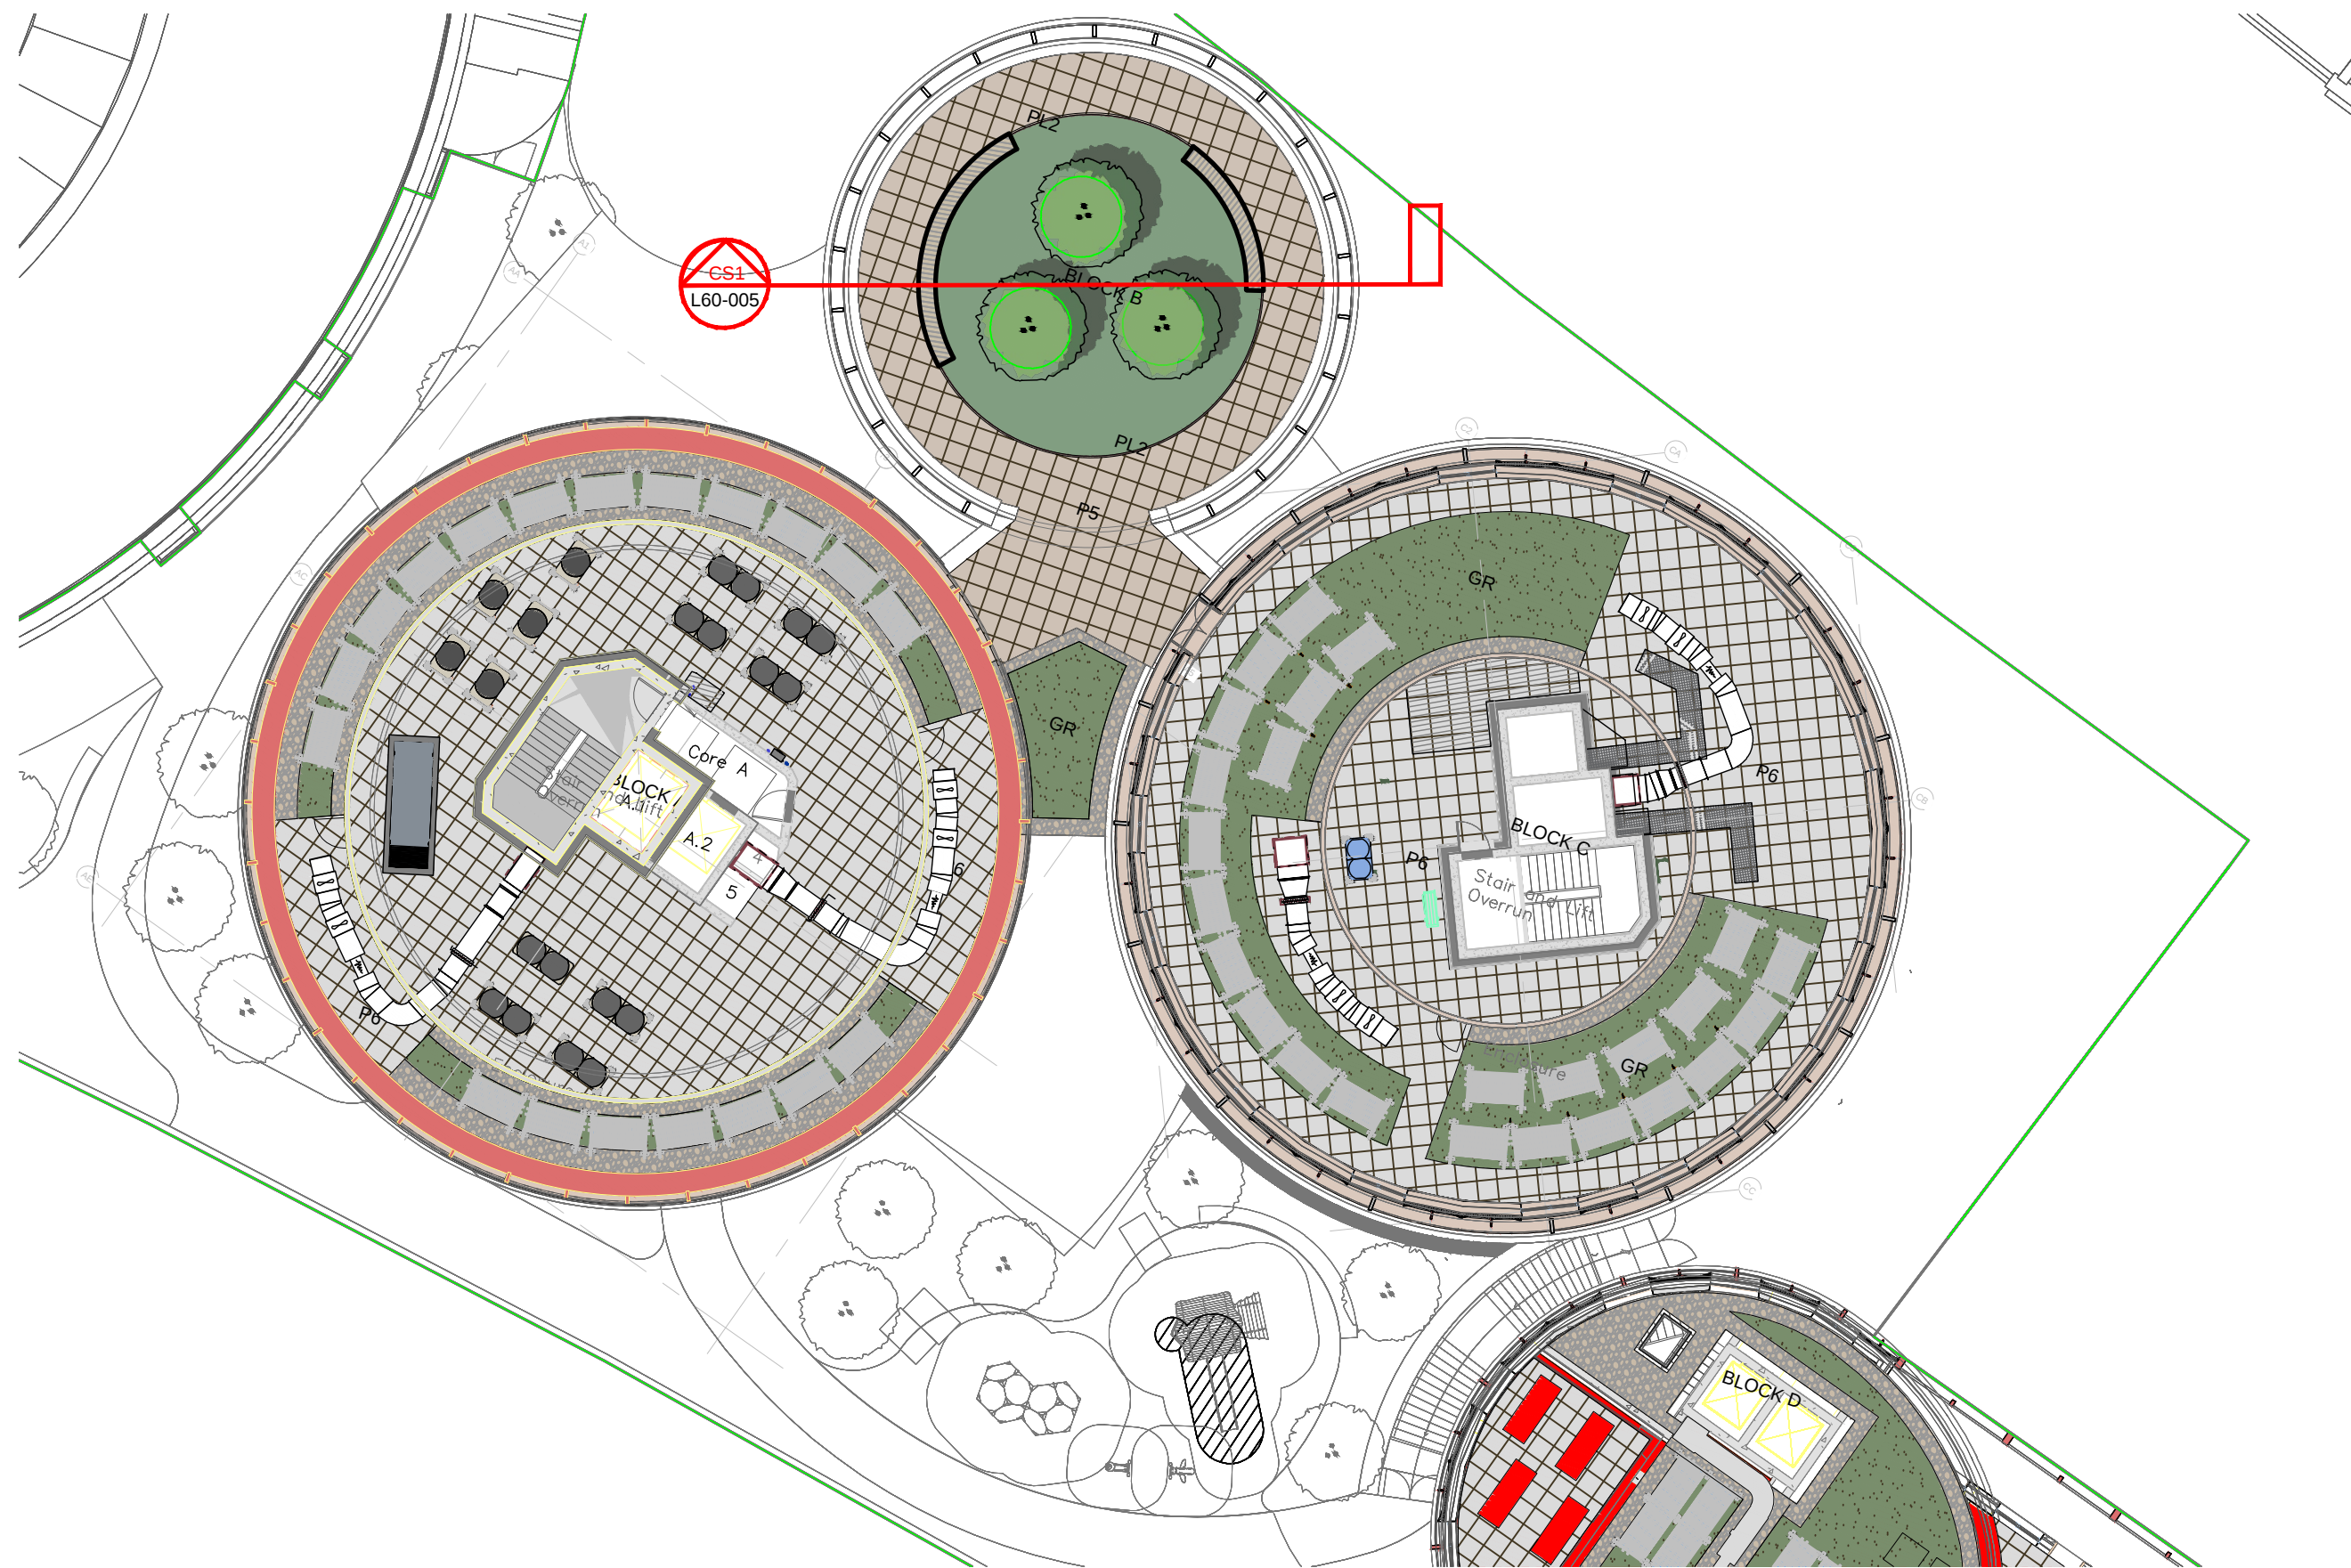

P4	27.11.24	Issued for BSR Gateway 2 Submission
P3	12.11.24	Updated buildup
P2	14.10.24	Issued for comment
P1	30.08.24	Issued for comment
Rev	Date	Details

Client:
Regal London
Project:
100 Chalk Farm Road
Drawing Title:
Typical Sections - Block B Roof Terrace

Phase:
S4 - For Stage Approval
Drawing Number:
CHALF-AFA-DR-L-BB-L60-005
Rev:
P4
Date:
30.08.24

Drawn by:
HC/AL
Scale:
1:20 @ A1
DO NOT SCALE FROM DRAWING.