

40 King Henrys Road

### Proposed Site Section

drawing no  
1342 / 401

## PLANNING


drawn KM

checked	TD
---------	----

scale @ A2 1 : 50

date 21.03.25

date	rev	description
------	-----	-------------

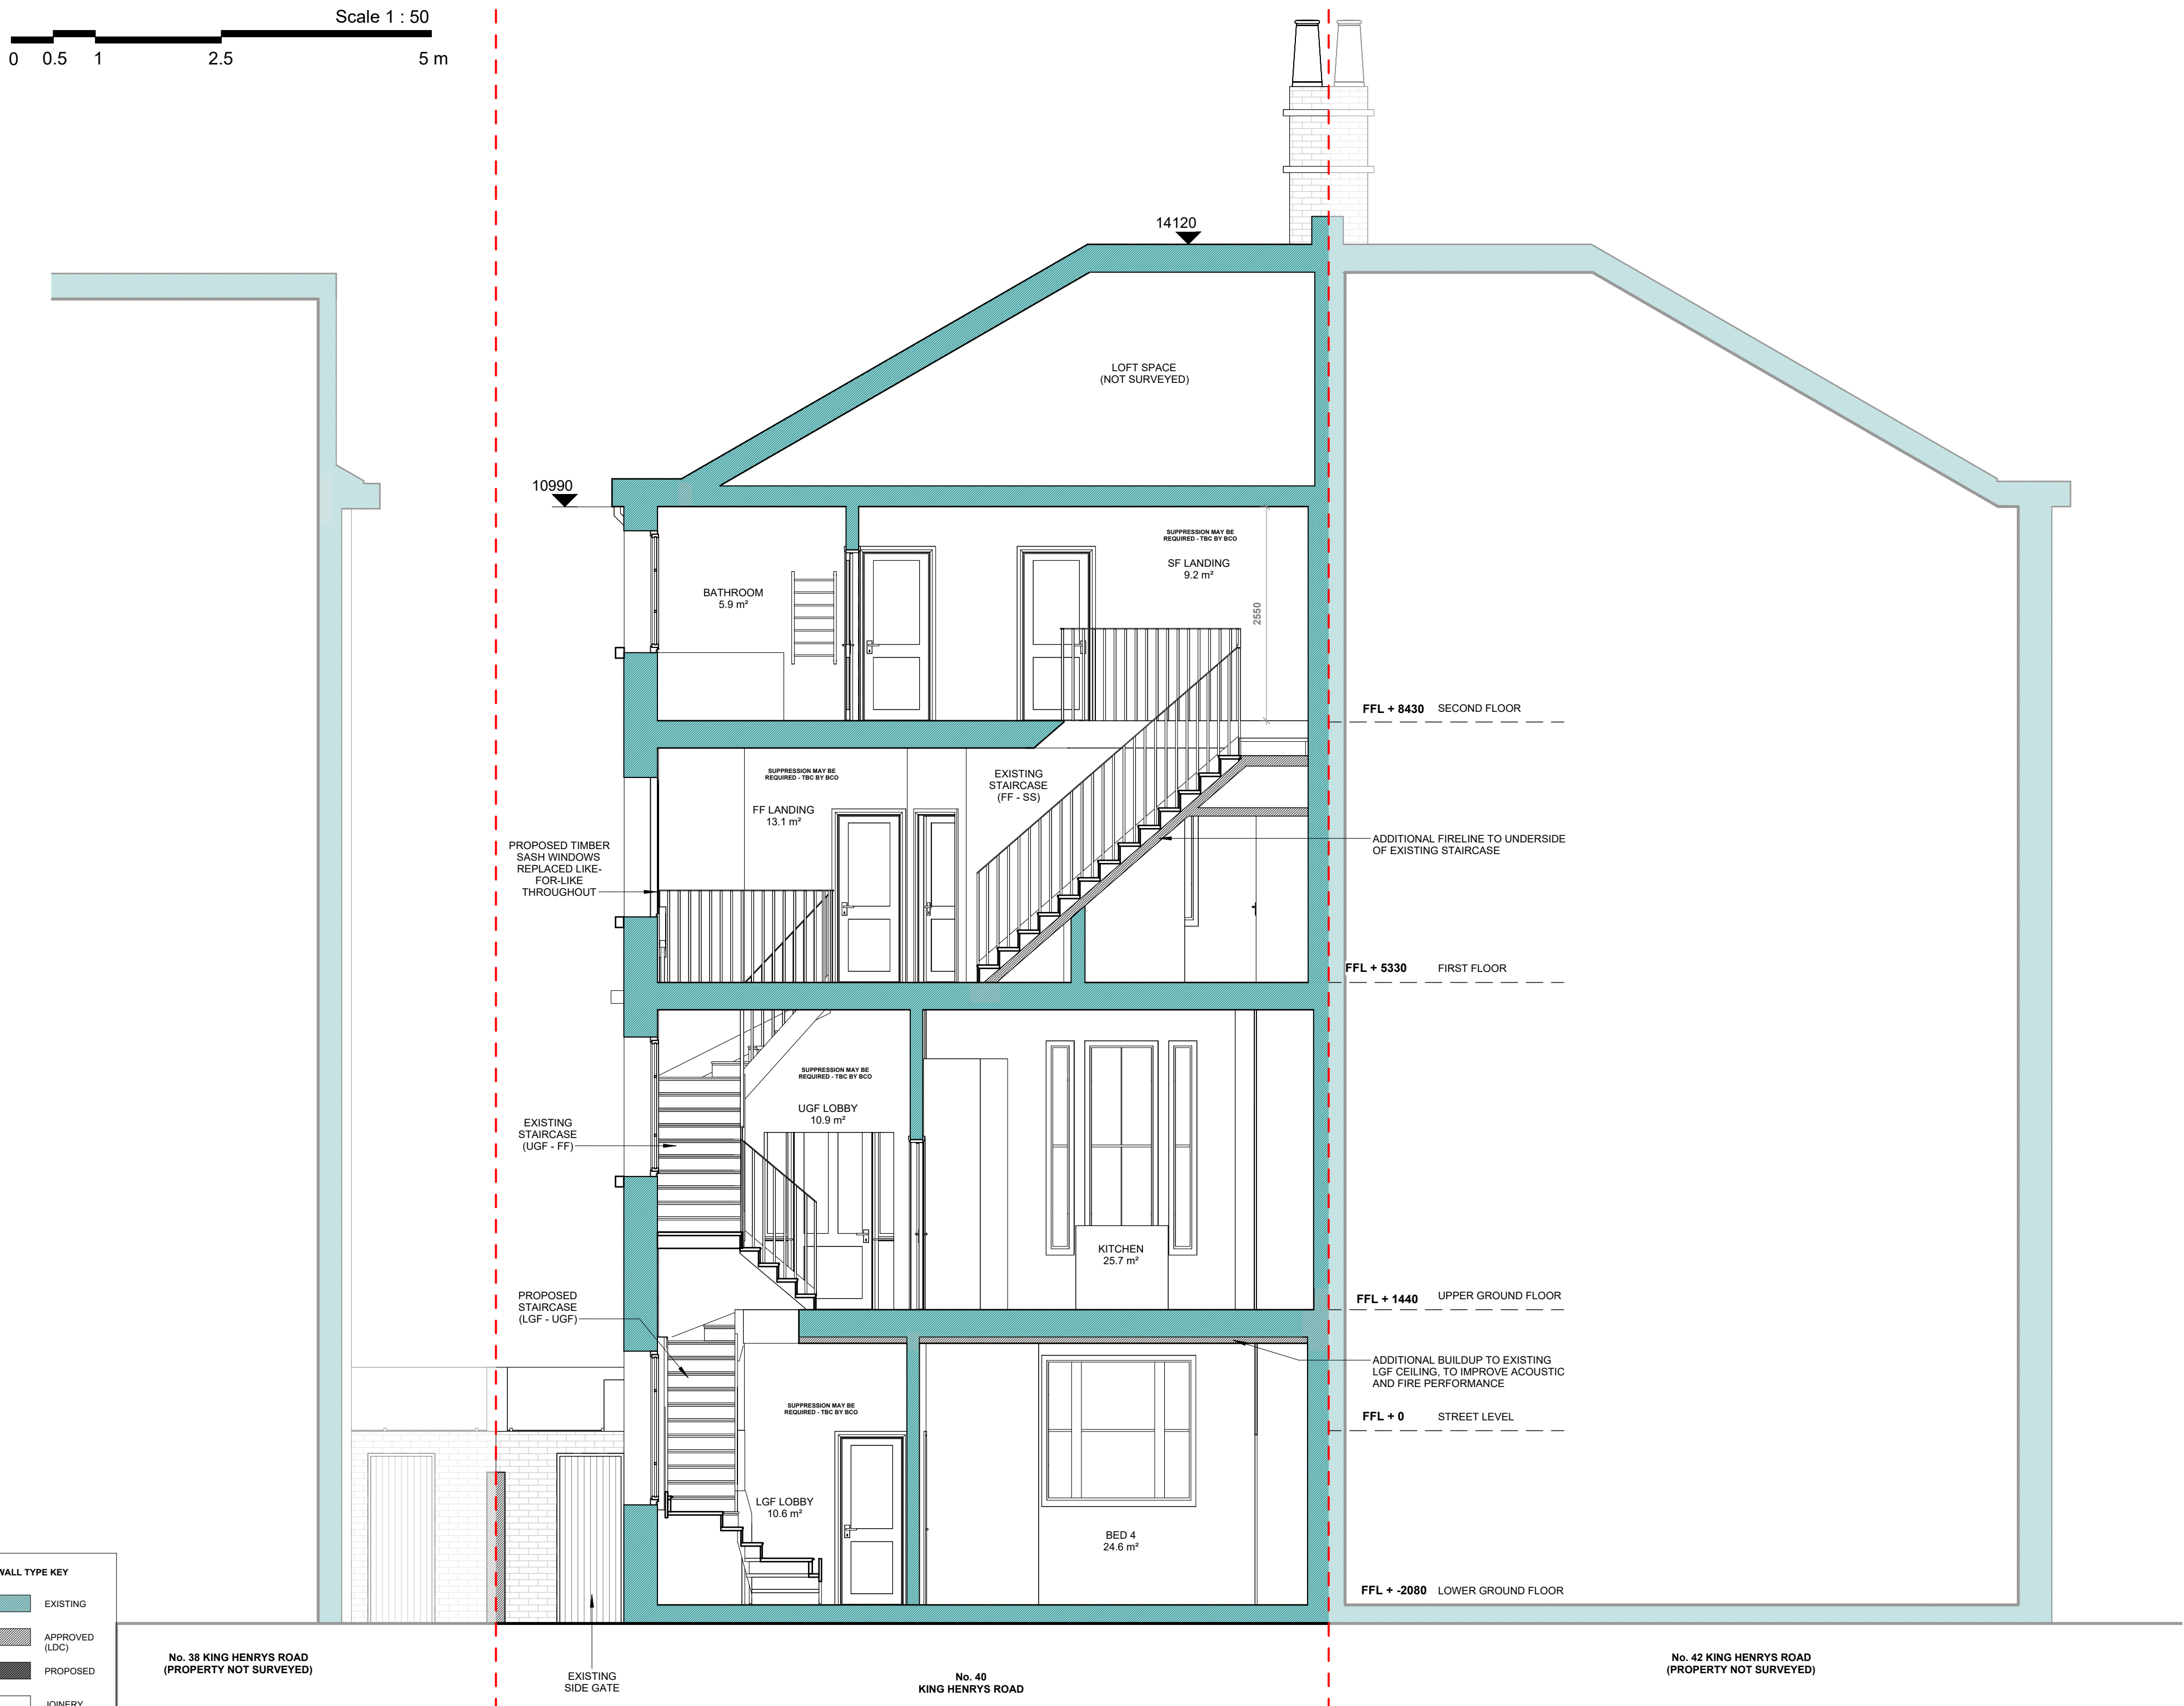

The contractor is responsible for checking dimensions, tolerances, details and references.

any discrepancy to be verified with Thomas Alexander Design Ltd. before proceeding with the works.

Drawings are for planning purposes only  
and are not to be used for construction.

Where an item is covered by drawings to different scales the larger scale drawing is to be worked to.

Do not scale drawing. Figured dimensions to be worked to in all cases.