



LEGEND			
TYPE	DESCRIPTION	TYPE	DESCRIPTION
L1	Coram arcade backlit panel	L3	Linear LED for supermarket surround
L2	Linear for RGBW canopy uplight		

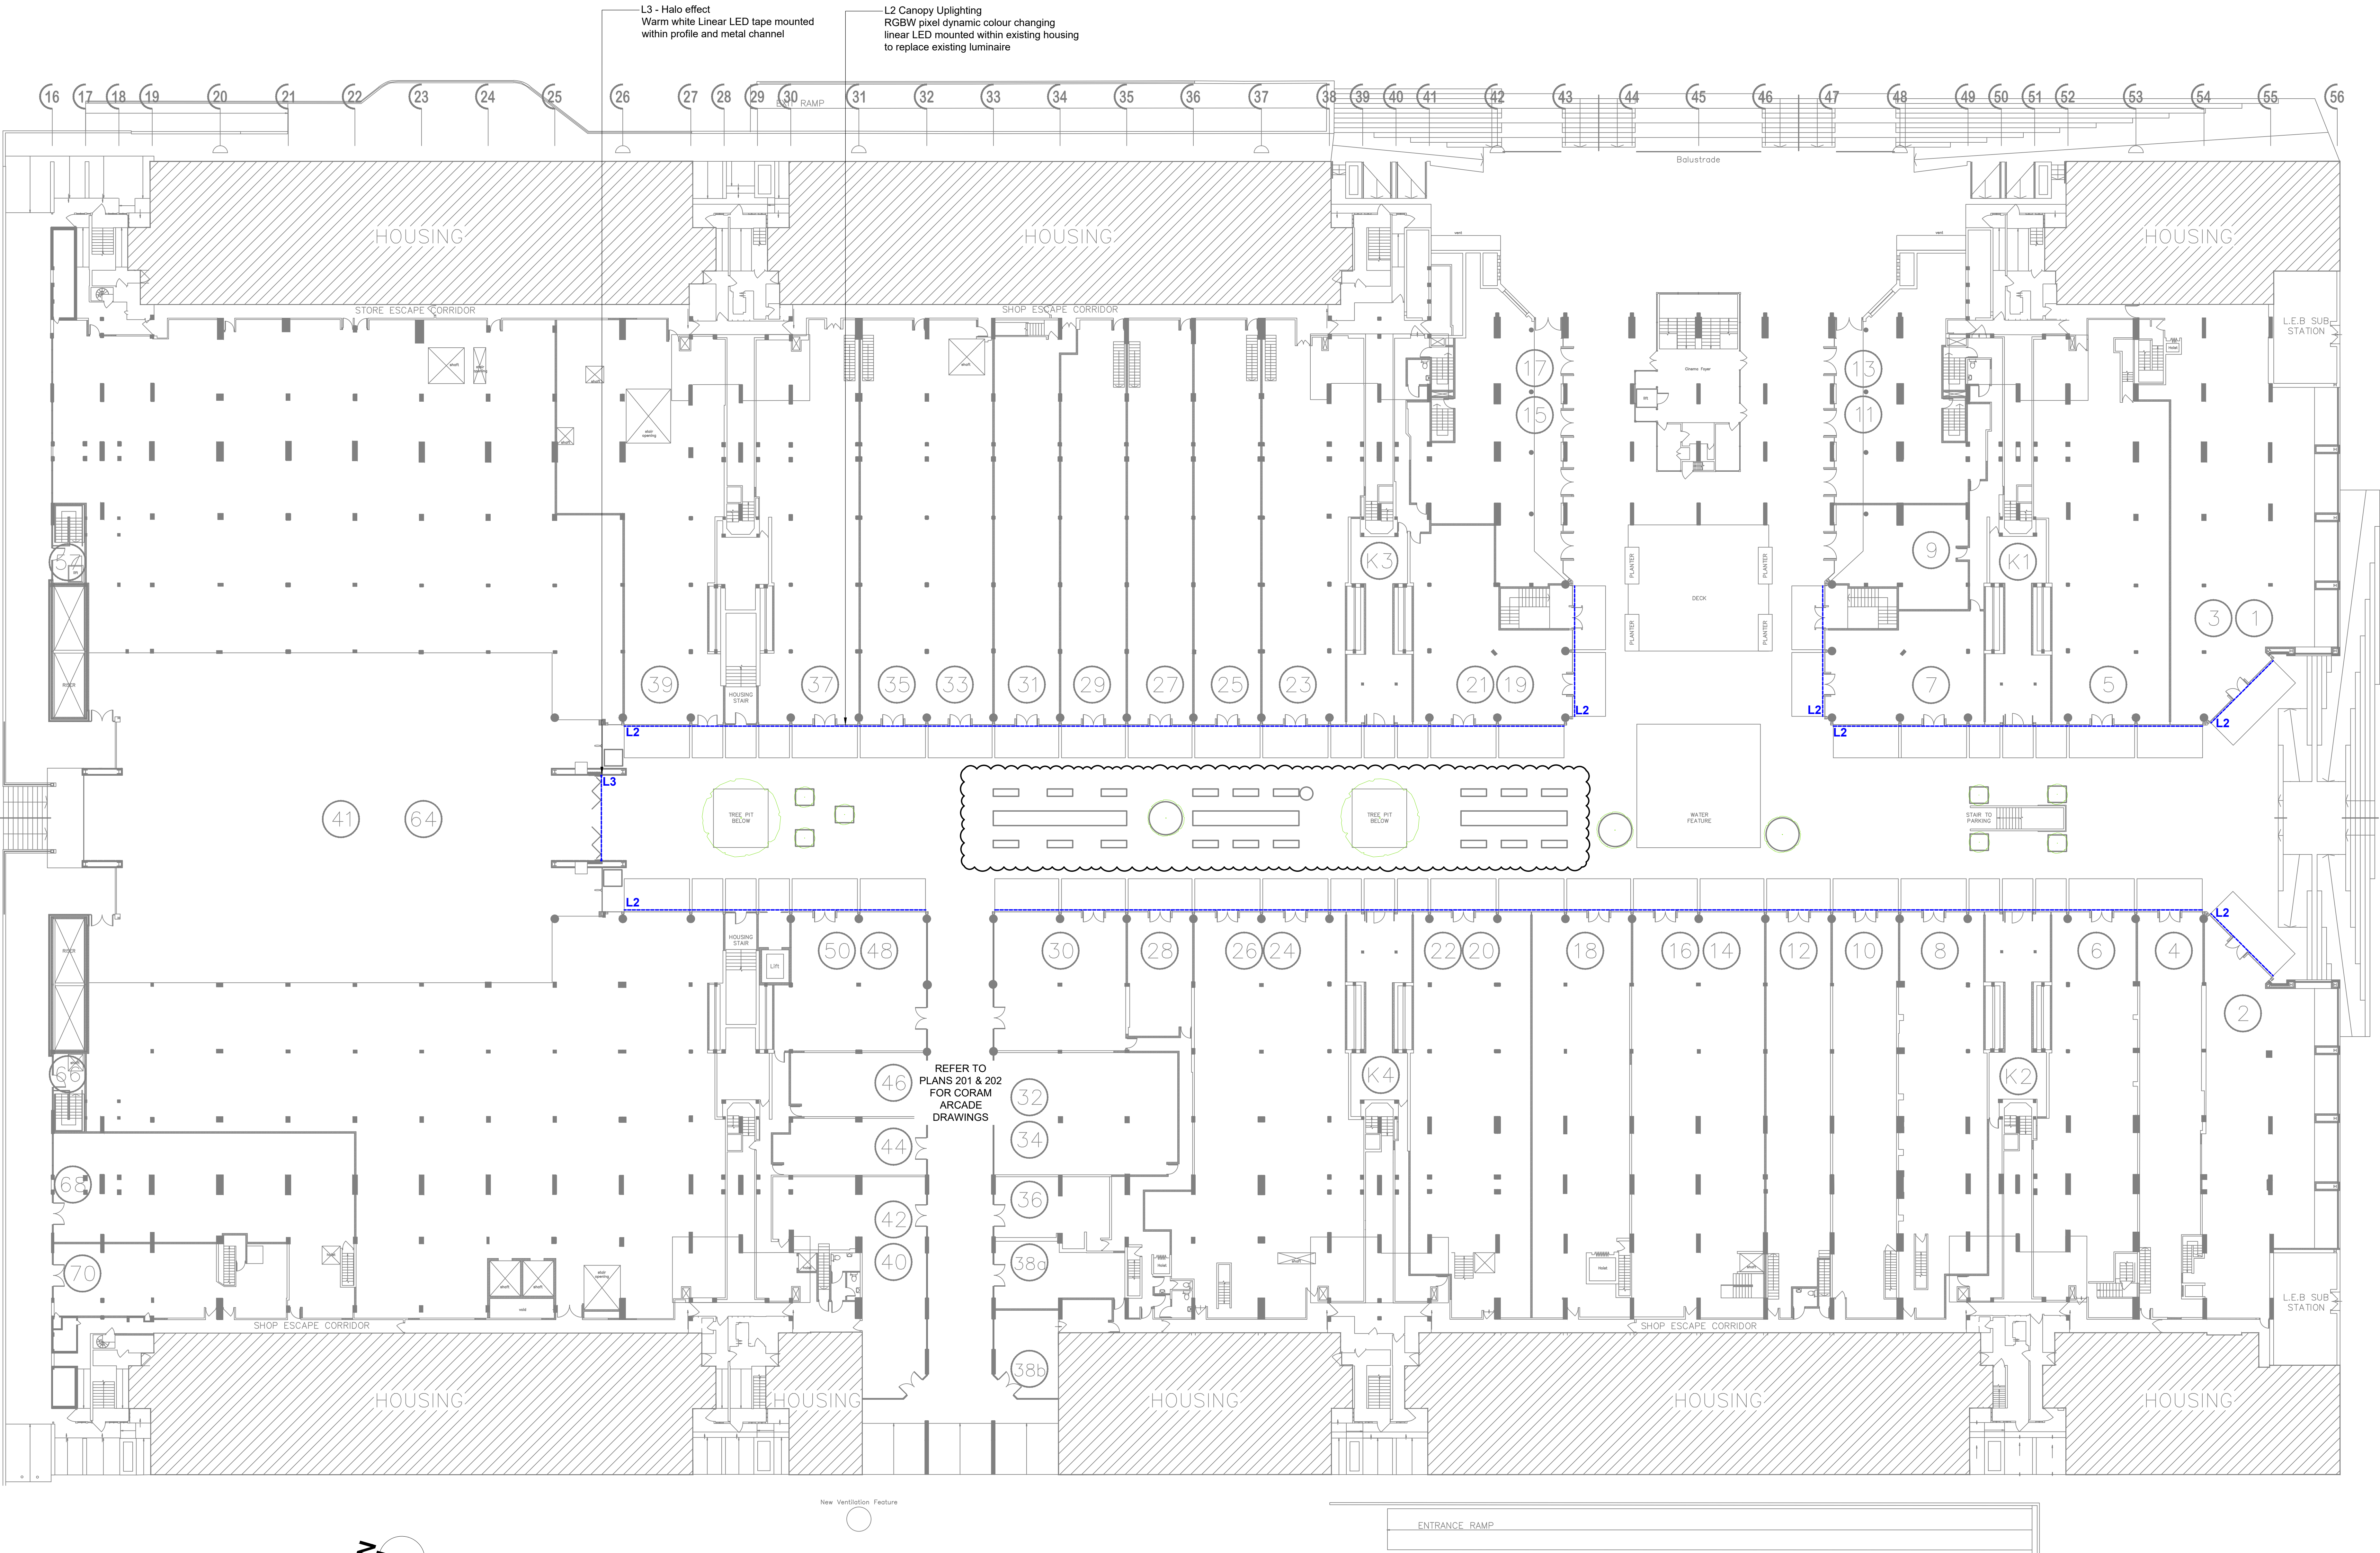

Proposed Ground Level Lighting

Scale 1:200@ A0

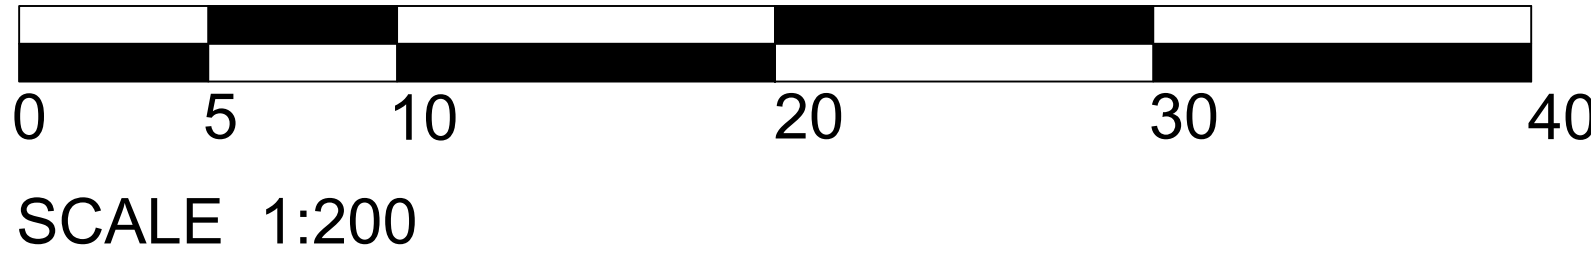

13.12.24	C	Revision
19.11.24	B	Revision
19.06.24	A	Revision
03.06.24	-	First Issue for Review
Date	Rev	Description

Notes

Important Note

Where Dimensions are not given, drawings must not be scaled.

For complete luminaire breakdown refer to schedules

In the event of conflict between this drawing and lead consultants drawing the matter must be referred prior to proceeding

CLIENT	Lazari Investments	
PROJECT	The Brunswick Center	PROJECT NO. 0210
STATUS	FOR REVIEW	
SCALE	1:200 @ A0	DATE 13/11/2024
TITLE	Proposed Ground Level Lighting	
DRAWING NO.	0210 - 204	REVISION C