


Important Note

Where Dimensions are not given, drawings must not be scaled.

For complete luminaire breakdown refer to schedules


In the event of conflict between this drawing and lead consultants drawing the matter must be referred prior to proceeding

CLIENT	Lazari Investments	
PROJECT	The Brunswick Center	PROJECT NO. 0210
STATUS	FOR REVIEW	
SCALE	1:200 @ A0	DATE 03/06/2020
TITLE	Existing Ground Level Lighting	
DRAWING NO.	0210 - 203	REVISION -

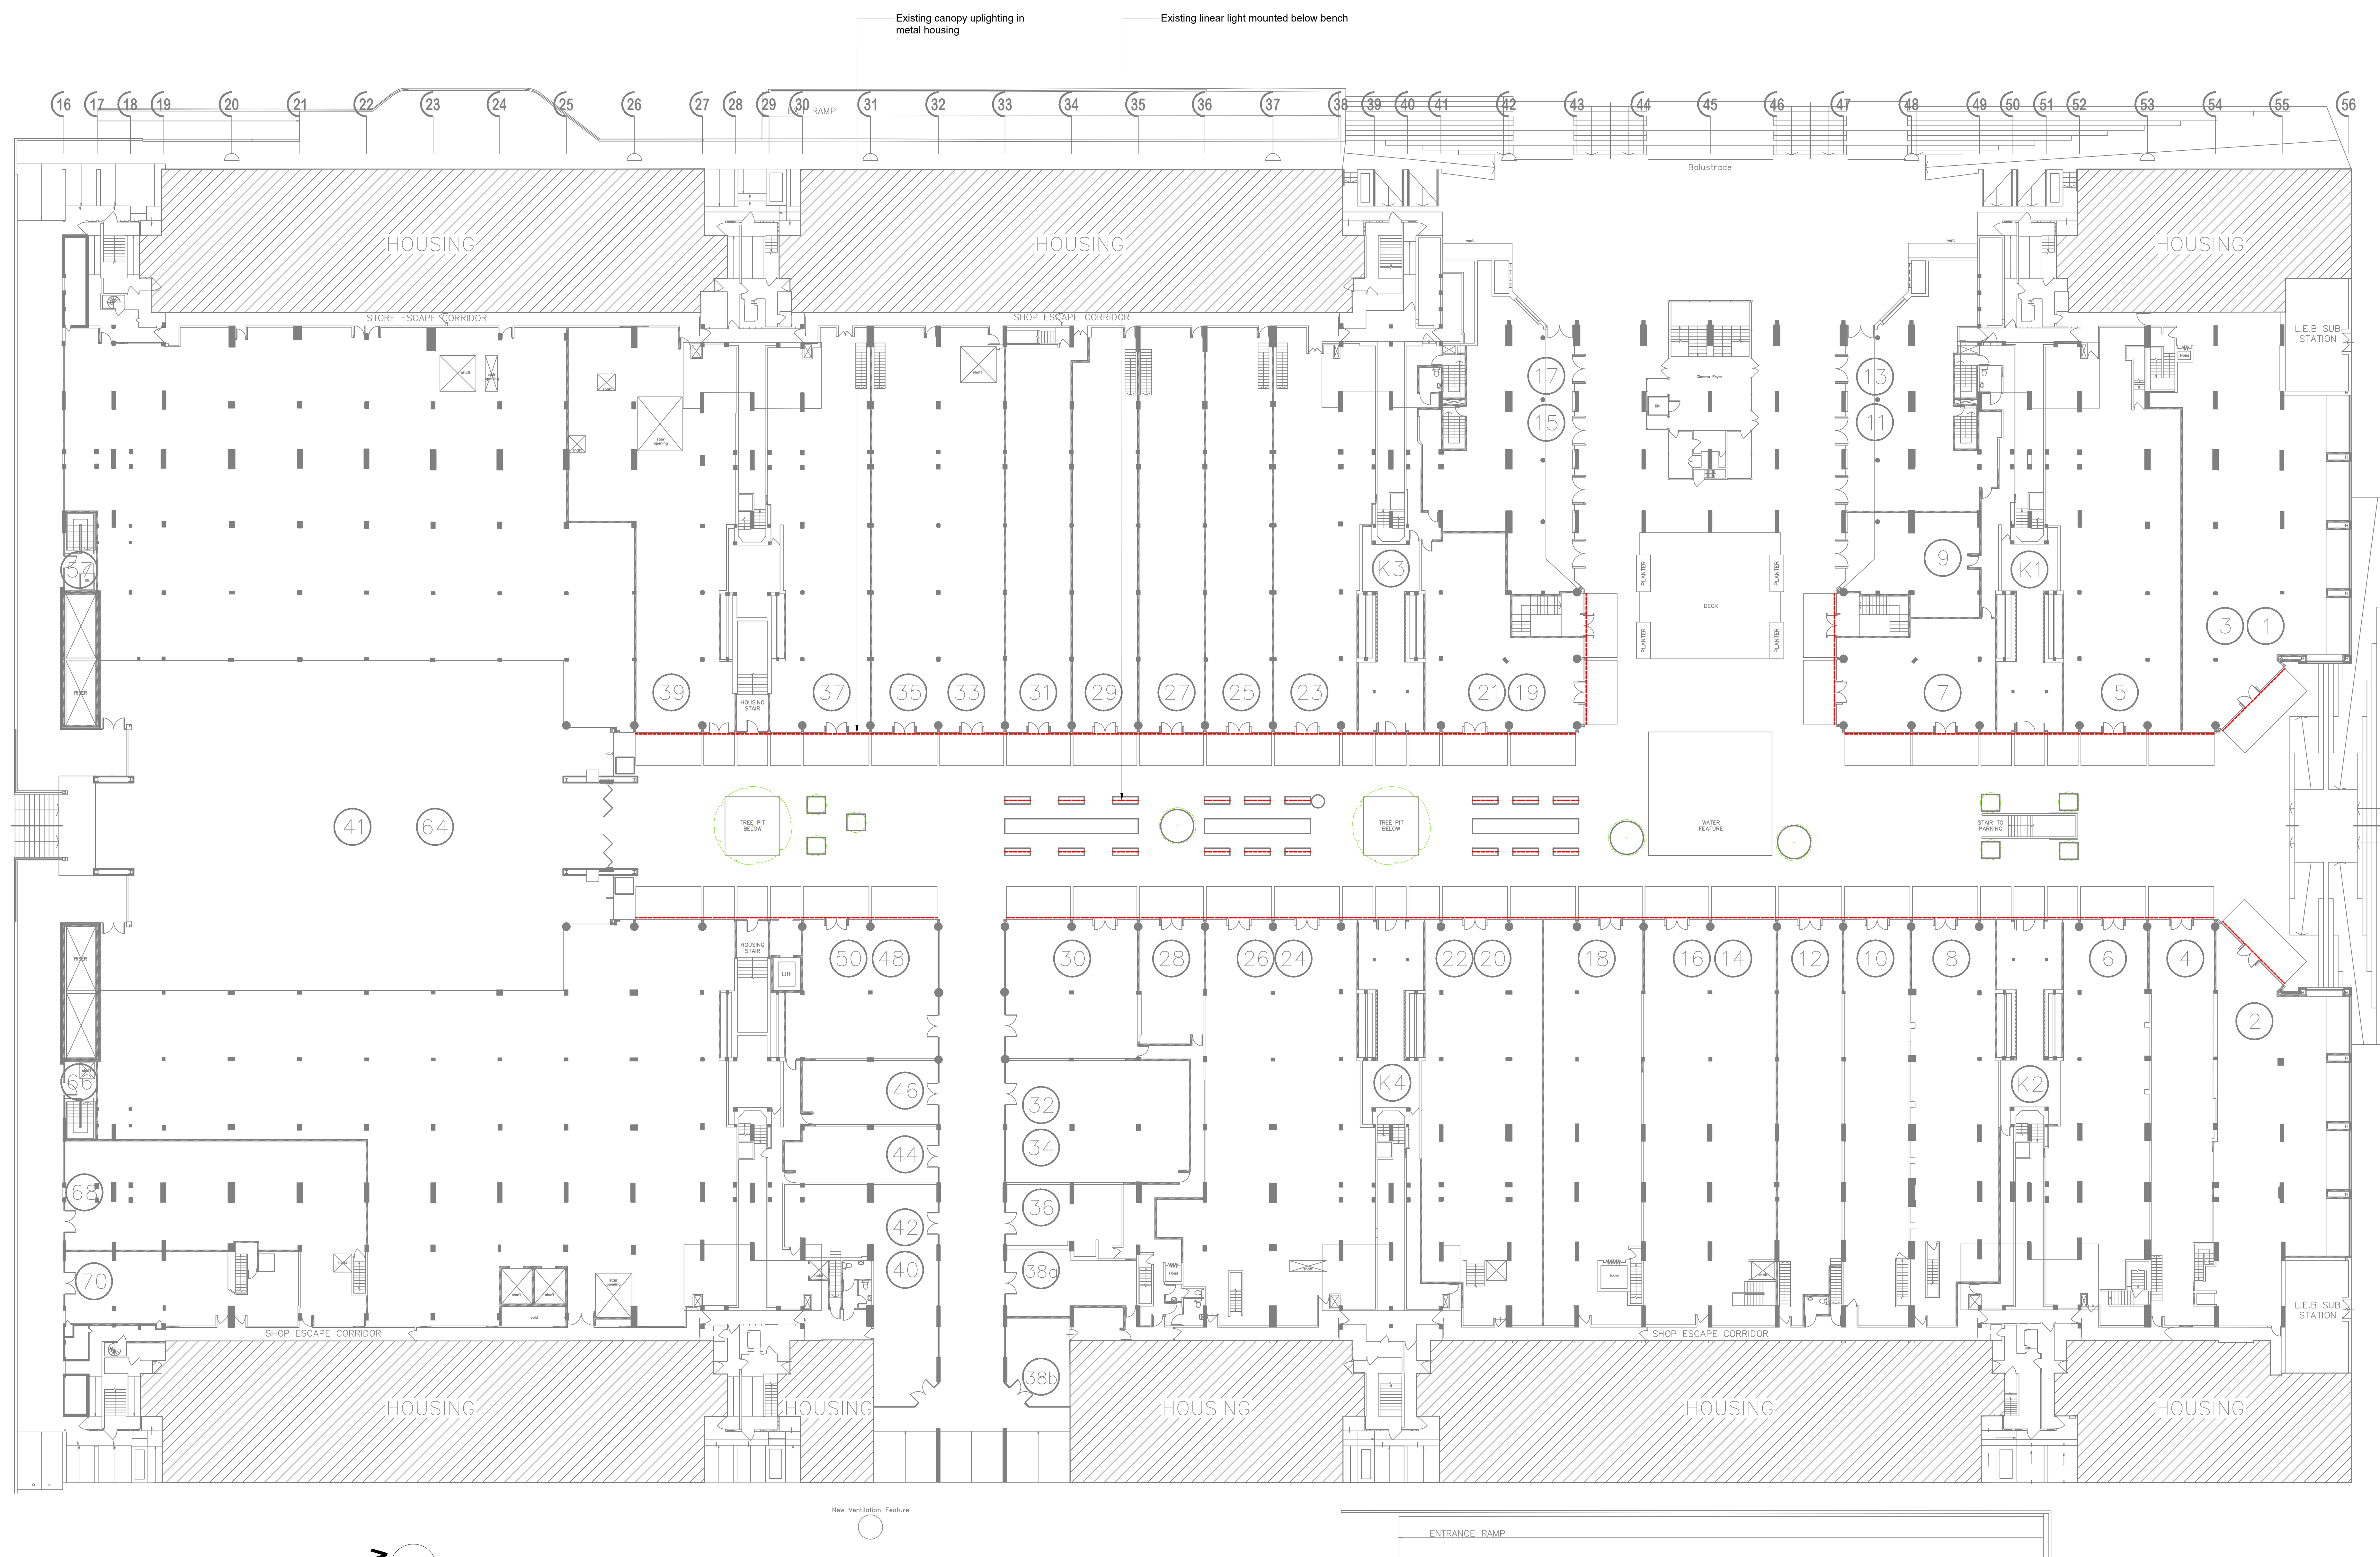

Existing Ground Level Lighting

Scale 1:200@ A0

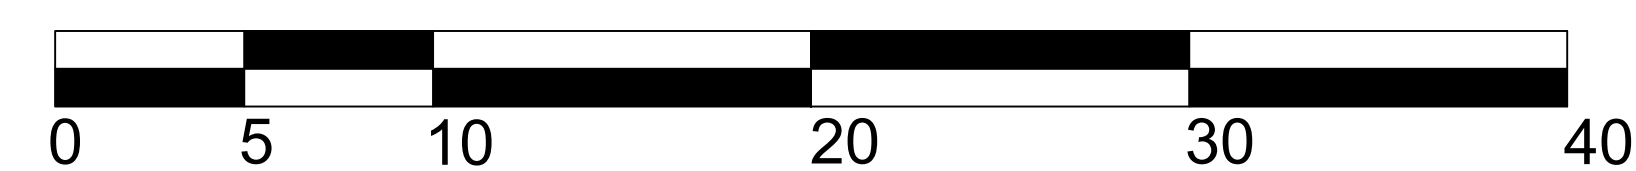

SCALE 1:200