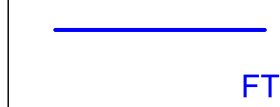


LEGEND	
TYPE	DESCRIPTION
	Festoon Lights mounted to catenary cables

25.02.25	B	Revision
19.06.24	A	Revision
03.06.24	-	First Issue for Review
Date	Rev	Description

Notes

Important Note

Where Dimensions are not given, drawings must not be scaled.


For complete luminaire breakdown refer to schedules

In the event of conflict between this drawing and lead consultants drawing the matter must be referred prior to proceeding


CLIENT	Lazari Investments	
PROJECT	The Brunswick Center	PROJECT NO. 0210
STATUS	FOR REVIEW	
SCALE	1:200 @ A0	DATE 25/02/2025
TITLE	Proposed Festoon Lighting	
DRAWING NO.	0210 - 206	REVISION B

Proposed Festoon Lighting

Scale 1:200@ A0

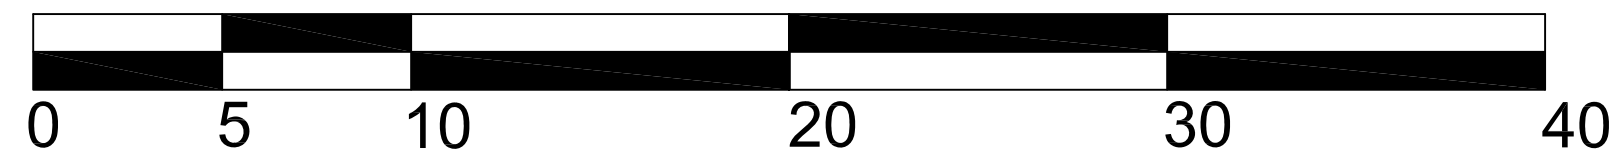

SCALE 1:200

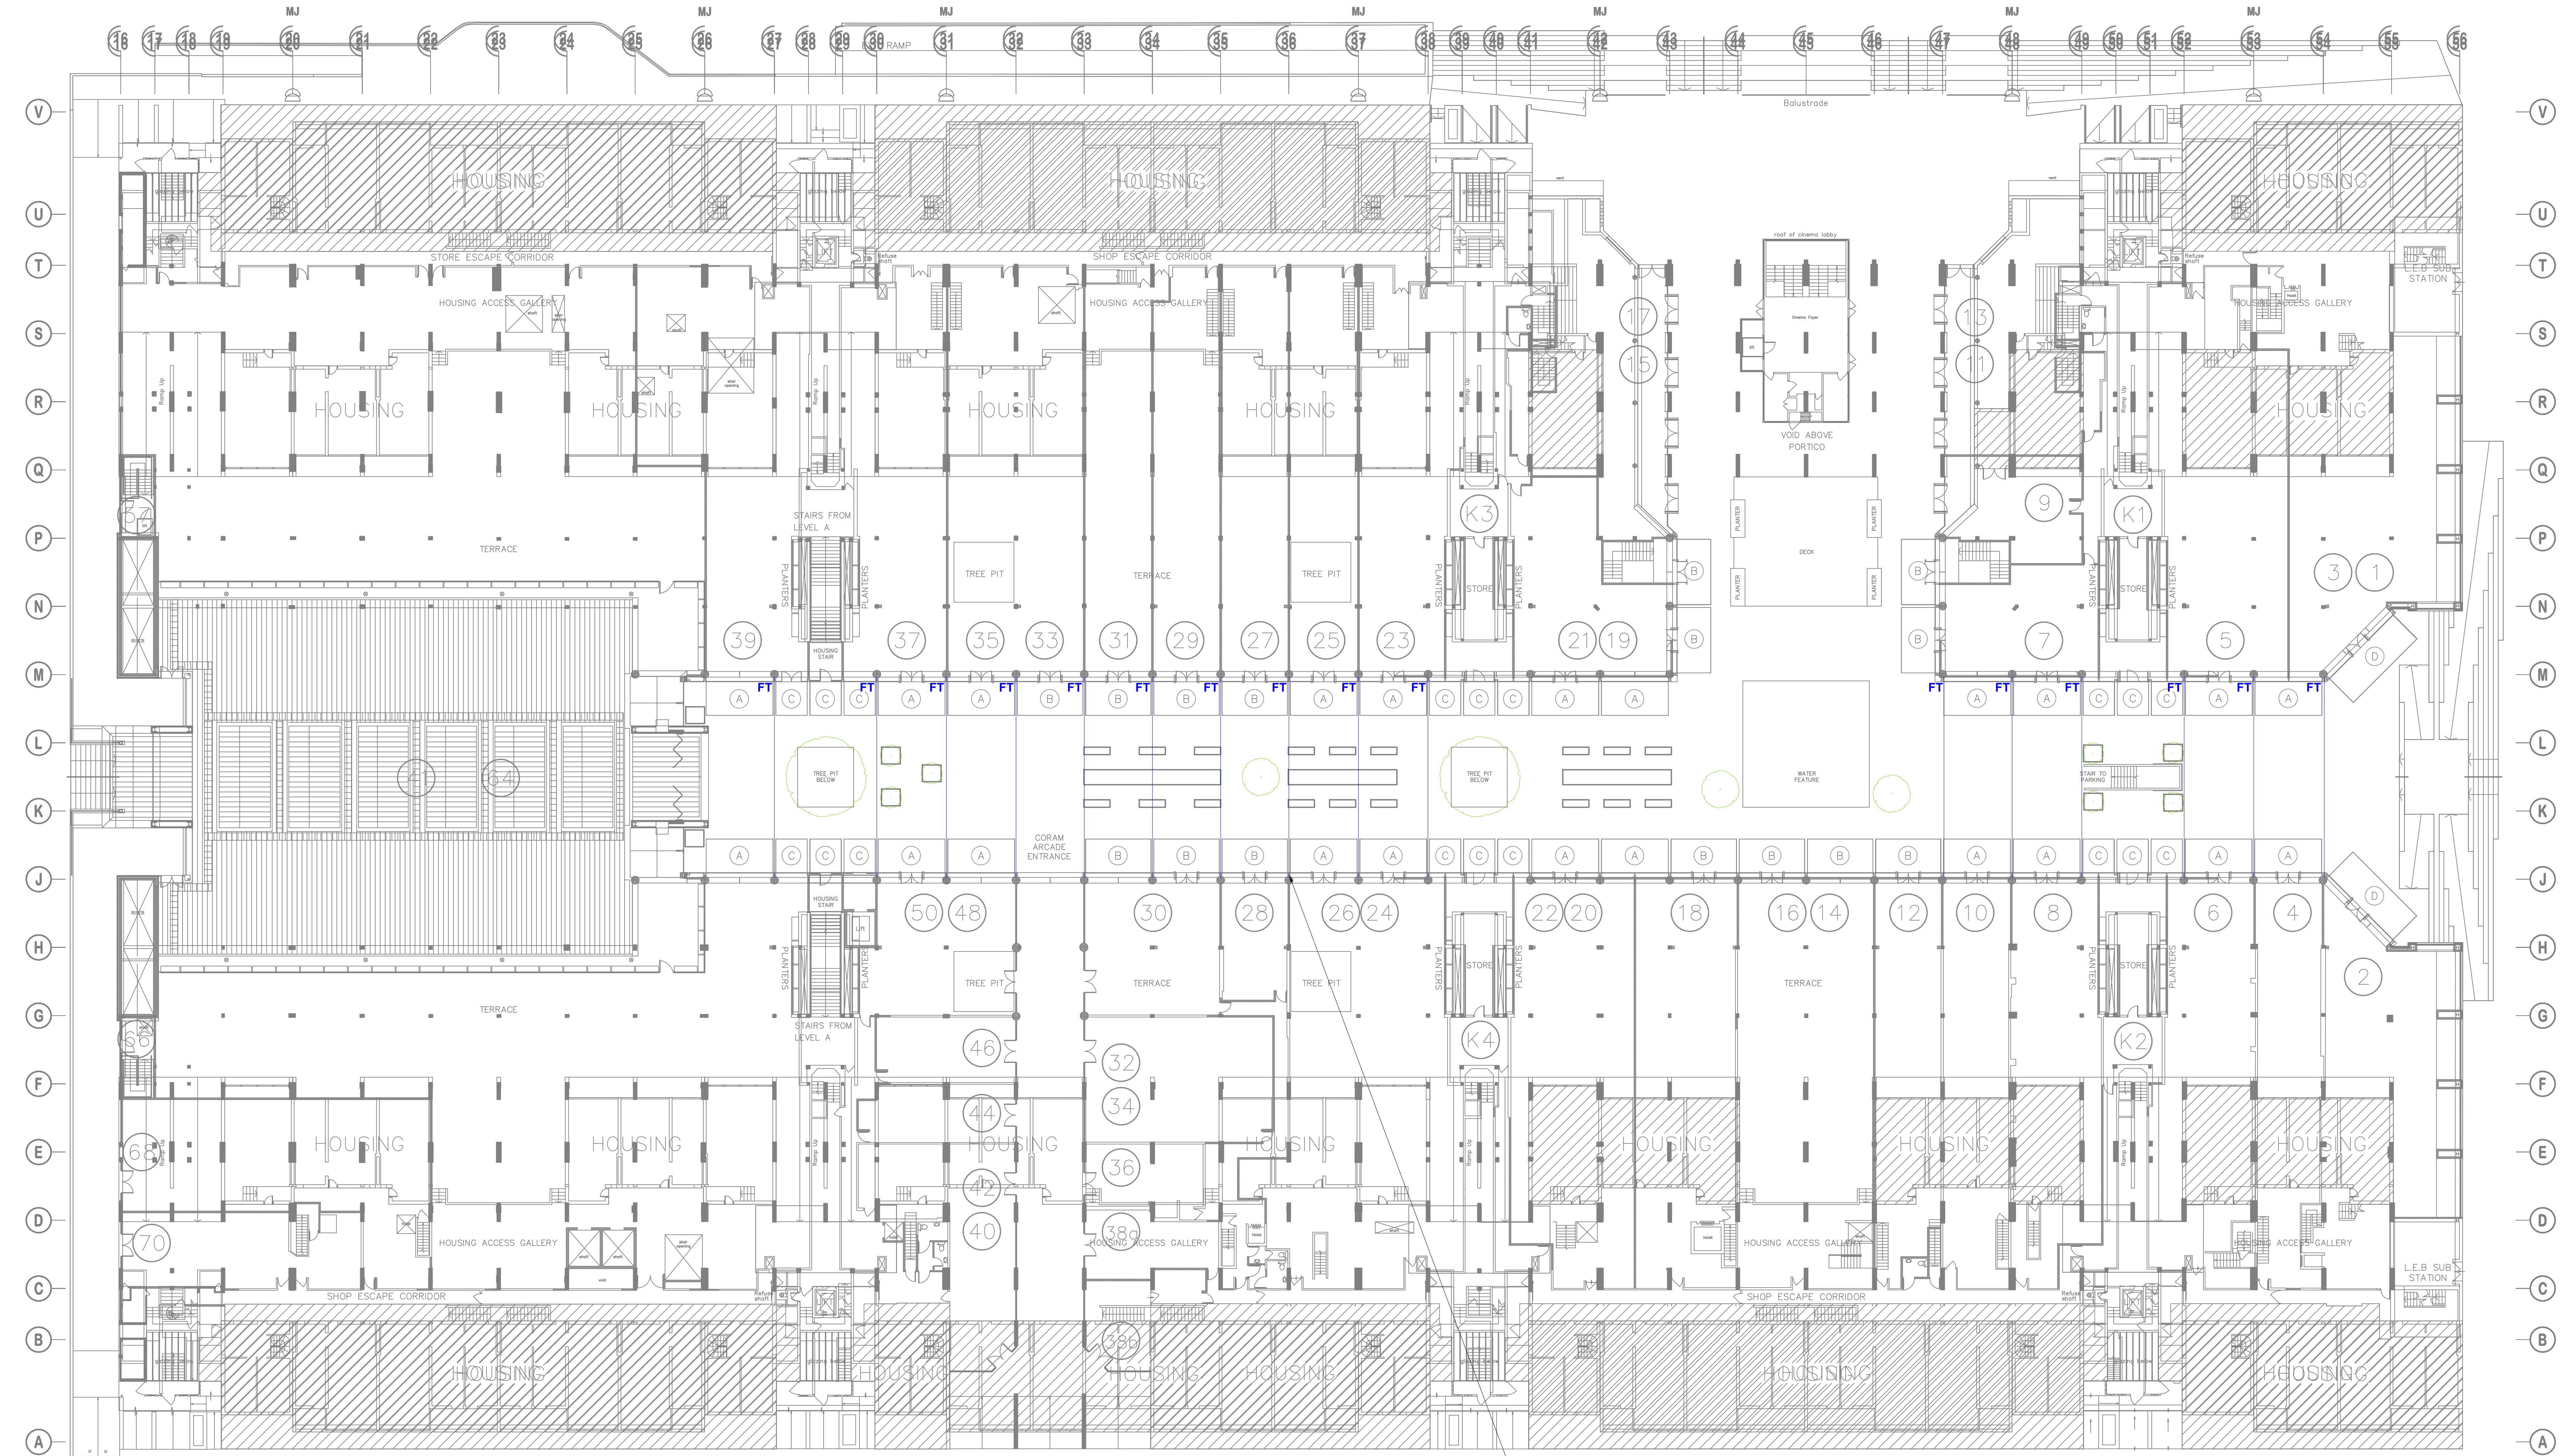

FT - Festoon lighting mounted to catenary cables
Cables to be fixed to wall between canopies