

GENERAL NOTES

CONTRACTOR TO IMMEDIATELY ADVISE THE CONTRACT ADMINISTRATOR & ARCHITECT OF ANY DISCREPANCIES BETWEEN THE EXISTING SURVEY DRAWINGS AND THE SITE SITUATION IF FOUND TO DIFFER. SHOULD A DISCREPANCY BE IDENTIFIED, THE CONTRACTOR IS TO REQUEST VERIFICATION FROM THE CONTRACT ADMINISTRATOR BY WAY OF INSTRUCTION PRIOR TO PROCEEDING WITH THE ASSOCIATED WORK OR ORDERING OF MATERIALS.

WHERE THERE IS A PERCEIVED DISCREPANCY BETWEEN THE ARCHITECTS' M & E / STRUCTURAL ENG. DRAWINGS, SPECIFICATIONS AND SCHEDULES, THOSE OF THE ARCHITECT ARE TO TAKE PRECEDENCE. THE CONTRACTOR IS TO SEEK CLARIFICATION FROM THE CONTRACT ADMINISTRATOR PRIOR TO UNDERTAKING THE WORKS OR ASSOCIATED WORKS.


THE CONTRACTOR IS RESPONSIBLE FOR CHECKING DIMENSIONS. ANY DISCREPANCY TO BE VERIFIED WITH THE ARCHITECTS BEFORE PROCEEDING WITH ANY WORKS.

DO NOT SCALE DRAWINGS.

FIGURED DIMENSIONS TO BE WORKED IN ALL CASES. ALL DIMS ARE IN mm UNLESS OTHERWISE STATED.

ALL SUPPLIED TIMBER AND TIMBER BASED PRODUCTS SHALL CARRY THE FOREST STEWARDSHIP COUNCIL'S (FSC) TRADEMARK OR OTHER LABEL FROM AN EQUIVALENT INTERNATIONALLY RECOGNISED, GLOBALLY APPLICABLE, INDEPENDENT CERTIFICATION SYSTEM FOR GOOD FOREST MANAGEMENT, ACCEPTABLE TO THE ARCHITECT. CHAIN OF CUSTODY DOCUMENTATION IS TO BE PROVIDED PRIOR TO ANY WORKS PROCEEDING AND IS TO BE AVAILABLE FOR INSPECTION ON REQUEST BY THE ARCHITECT (WHERE INDEPENDENTLY CERTIFIED TIMBER STOCKS ARE NOT AVAILABLE, TIMBER AND WOOD PRODUCTS MAY BE SOURCED FROM SUPPLIERS THAT HAVE ADOPTED A FORMAL ENVIRONMENTAL PURCHASING POLICY, AND CAN PROVIDE CREDIBLE EVIDENCE OF A COMMITMENT TO THAT POLICY).

THIS DRAWING IS TO BE READ IN CONJUNCTION WITH ALL RELEVANT ARCHITECTS' STRUCTURAL ENGINEERS' M&E ENGINEERS' AND OTHER CONTRACT DOCUMENTS.

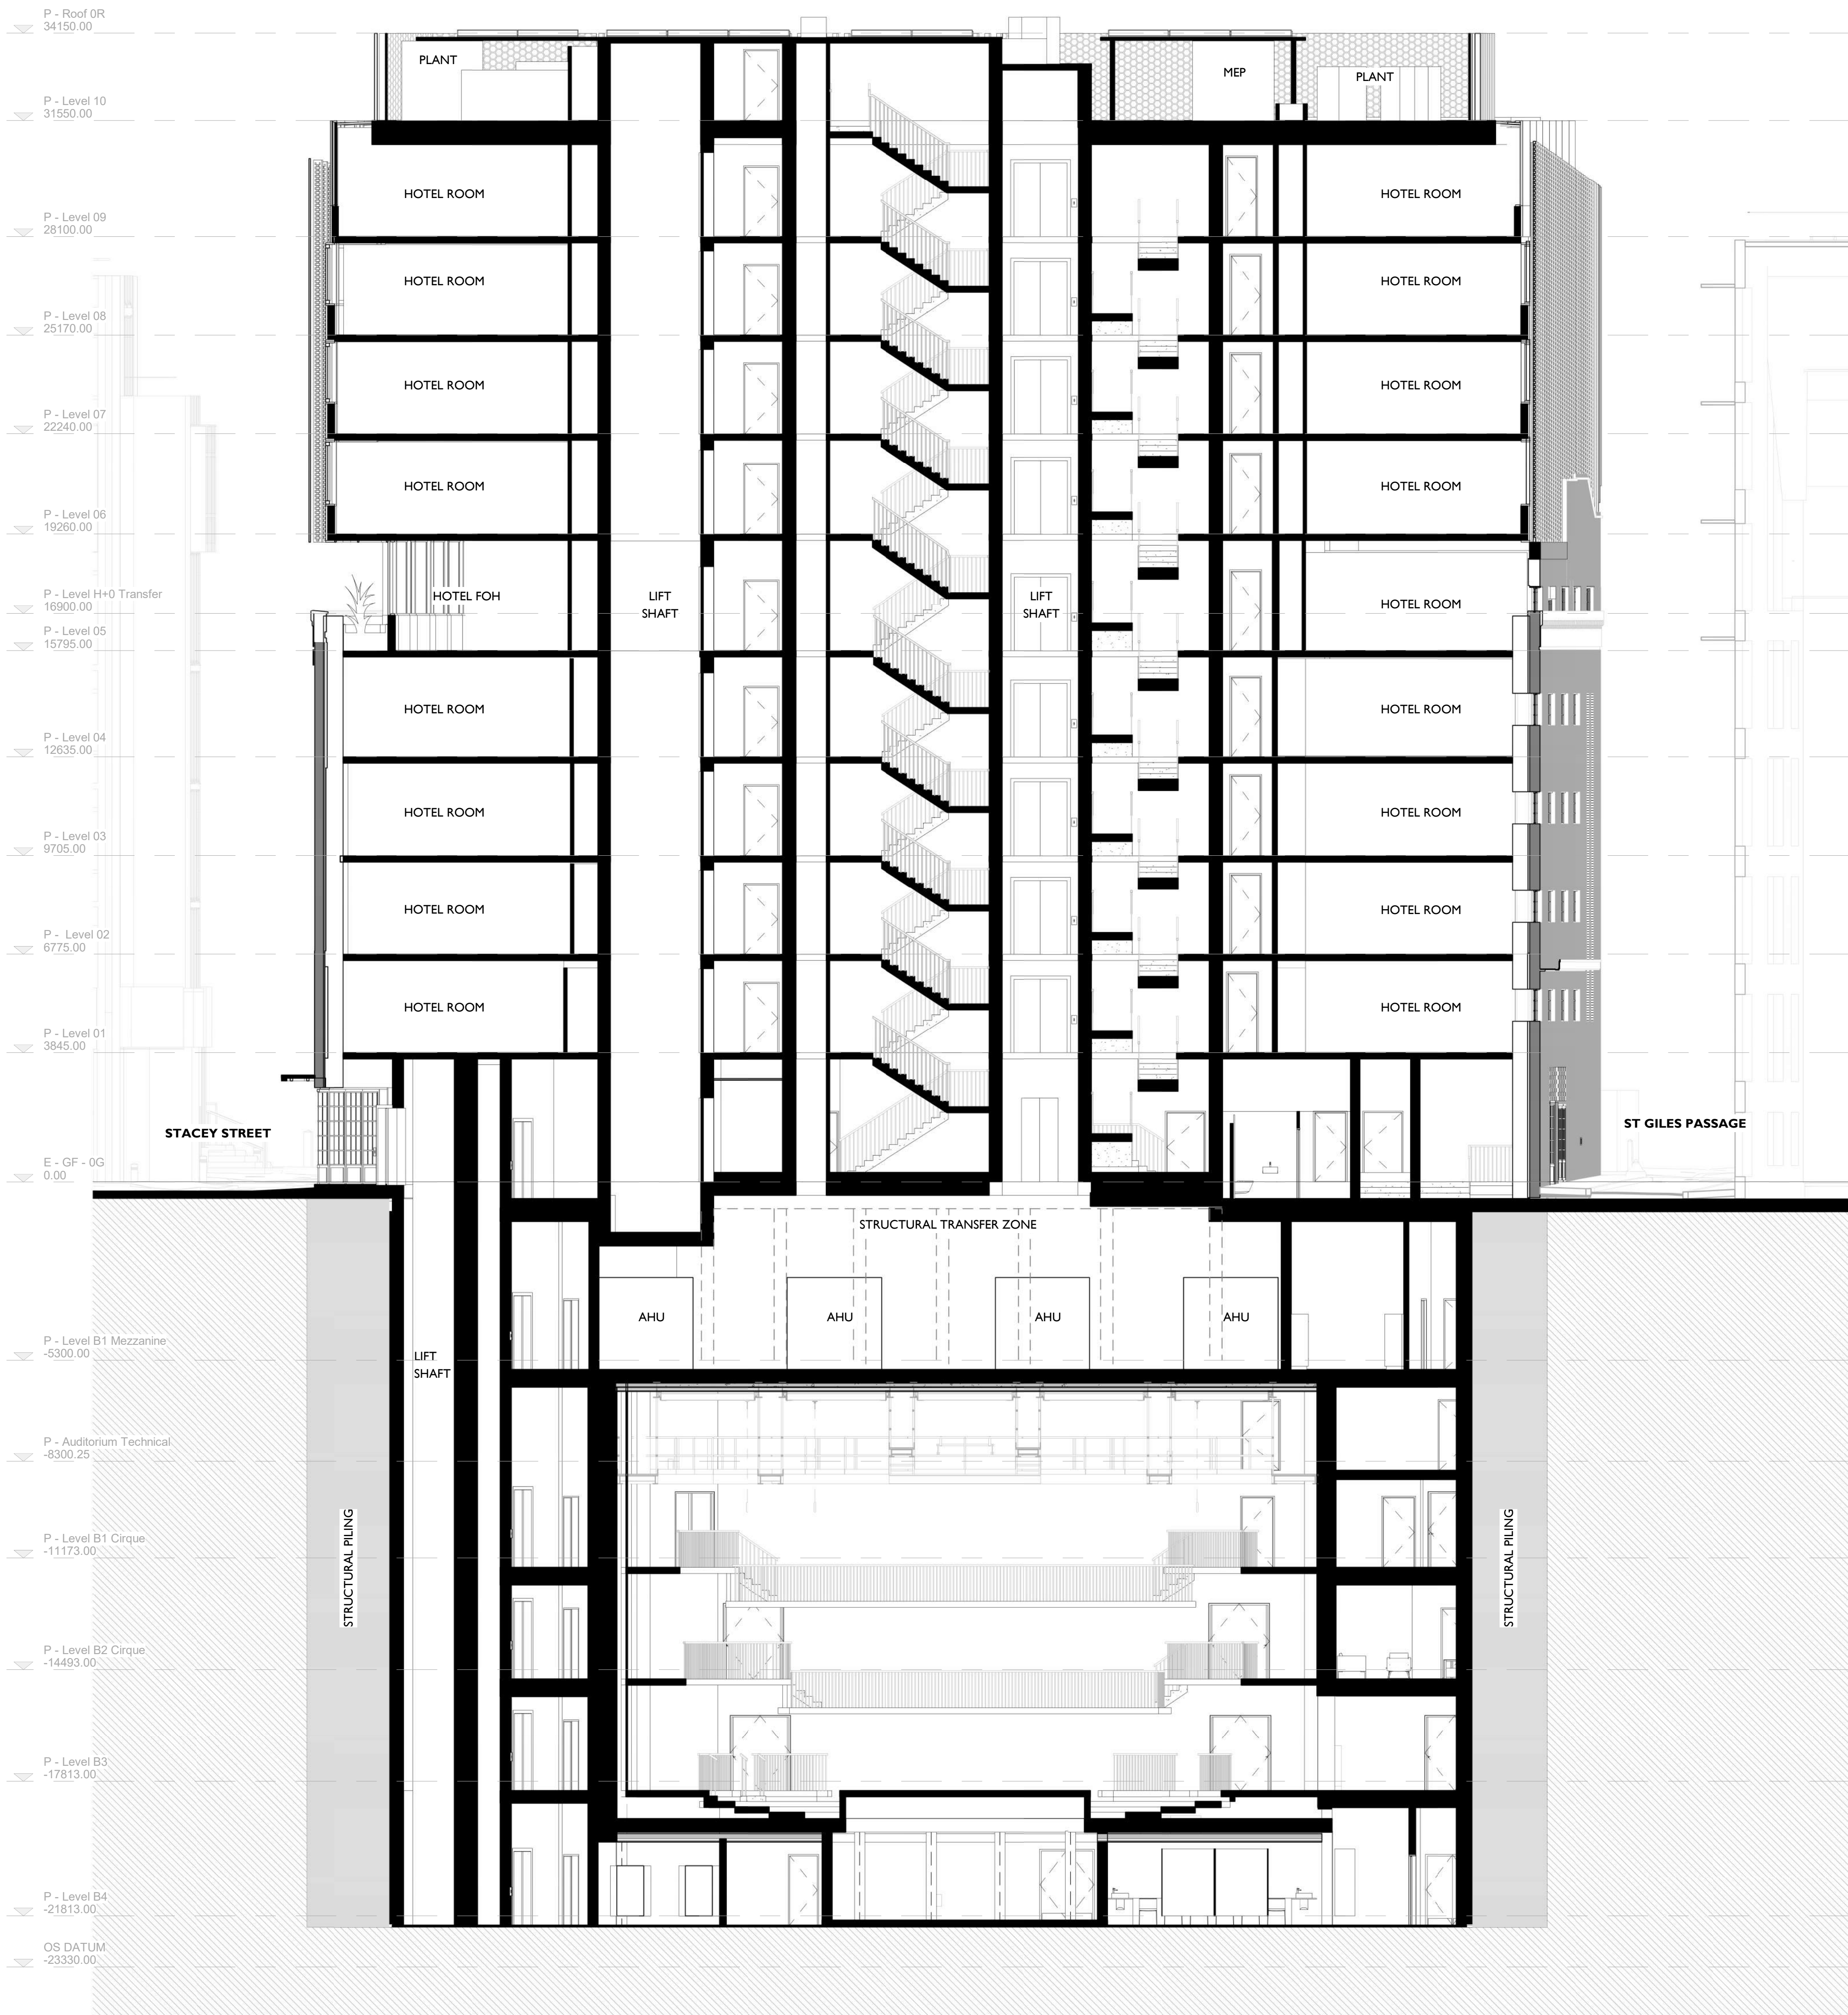

0m 2m 4m 6m 8m 10m

VISUAL SCALE 1:100 @ A1

Notes, legends or Key plans to be added above here

| | | | |
|----------|------|----|--------------------|
| 07.04.25 | P005 | LN | ISSUE FOR PLANNING |
| 06.02.25 | P004 | LN | ISSUE FOR PLANNING |
| 31.01.25 | P003 | DF | ISSUE FOR PLANNING |
| 29.02.24 | P002 | DF | ISSUE FOR PLANNING |
| 31.01.24 | P001 | DF | ISSUE FOR PLANNING |
| DATE | REV | BY | DESCRIPTION |

SPPARC

N°10 BAYLEY STREET
BEDFORD SQUARE
LONDON WC1B 3HB
T +44 (0) 20 7734 4100
F +44 (0) 20 7334 9930
W www.spparcstudio.com

Client

YC Saville Theatre Limited

Job Title

2111 - Saville Theatre - Shaftesbury Ave.

Drawing Title

Proposed Section I

Drawing Number & Revision

2111-SPP-ST-ZZ-DR-A-26-2001

| | | | |
|---------|--------------|------------|-------------|
| Scale | Date Amended | Amended By | Revision |
| 1 : 100 | 07.04.25 | LN | P005 |
| Checked | Date Created | Drawn By | SUITABILITY |
| AD | Oct 23 | EG | S4 |

GENERAL NOTES

CONTRACTOR TO IMMEDIATELY ADVISE THE CONTRACT ADMINISTRATOR & ARCHITECT OF ANY DISCREPANCIES BETWEEN THE EXISTING SURVEY DRAWINGS AND THE SITE SITUATION IF FOUND TO DIFFER. SHOULD A DISCREPANCY BE IDENTIFIED, THE CONTRACTOR IS TO REQUEST VERIFICATION FROM THE CONTRACT ADMINISTRATOR BY WAY OF INSTRUCTION PRIOR TO PROCEEDING WITH THE ASSOCIATED WORK OR ORDERING OF MATERIALS.

WHERE THERE IS A PERCEIVED DISCREPANCY BETWEEN THE ARCHITECTS' M & E / STRUCTURAL ENG. DRAWINGS, SPECIFICATIONS AND SCHEDULES, THOSE OF THE ARCHITECT ARE TO TAKE PRECEDENCE. THE CONTRACTOR IS TO SEEK CLARIFICATION FROM THE CONTRACT ADMINISTRATOR PRIOR TO UNDERTAKING THE WORKS OR ASSOCIATED WORKS.

THE CONTRACTOR IS RESPONSIBLE FOR CHECKING DIMENSIONS, ANY DISCREPANCY TO BE VERIFIED WITH THE ARCHITECTS BEFORE PROCEEDING WITH ANY WORKS.

DO NOT SCALE DRAWINGS.

FIGURED DIMENSIONS TO BE WORKED IN ALL CASES. ALL DIMS ARE IN mm UNLESS OTHERWISE STATED.

ALL SUPPLIED TIMBER AND TIMBER BASED PRODUCTS SHALL CARRY THE FOREST STEWARDSHIP COUNCIL'S (FSC) TRADEMARK OR OTHER LABEL FROM AN EQUIVALENT INTERNATIONALLY RECOGNISED, GLOBALLY APPLICABLE, INDEPENDENT CERTIFICATION SYSTEM FOR GOOD FOREST MANAGEMENT, ACCEPTABLE TO THE ARCHITECT. CHAIN OF CUSTODY DOCUMENTATION IS TO BE PROVIDED PRIOR TO ANY WORKS PROCEEDING AND IS TO BE AVAILABLE FOR INSPECTION ON REQUEST BY THE ARCHITECT (WHERE INDEPENDENTLY CERTIFIED TIMBER STOCKS ARE NOT AVAILABLE, TIMBER AND WOOD PRODUCTS MAY BE SOURCED FROM SUPPLIERS THAT HAVE ADOPTED A FORMAL ENVIRONMENTAL PURCHASING POLICY, AND CAN PROVIDE CREDIBLE EVIDENCE OF A COMMITMENT TO THAT POLICY).

THIS DRAWING IS TO BE READ IN CONJUNCTION WITH ALL RELEVANT ARCHITECTS, STRUCTURAL ENGINEERS, M&E ENGINEERS AND OTHER CONTRACT DOCUMENTS.

P - Roof OR
34150.00

P - Level 10
31550.00

P - Level 09
28100.00

P - Level 08
25170.00

P - Level 07
22240.00

P - Level 06
19260.00

P - Level 05
15795.00

P - Level 04
12635.00

P - Level 03
9705.00

P - Level 02
6775.00

P - Level 01
3845.00

E - GF - OG
0.00

P - Level B1 Mezzanine
-5300.00

P - Auditorium Technical
-8300.25


P - Level B1 Cirque
-11173.00

P - Level B2 Cirque
-14493.00

P - Level B3
-17813.00

P - Level B4
-21813.00

OS DATUM
-25330.00

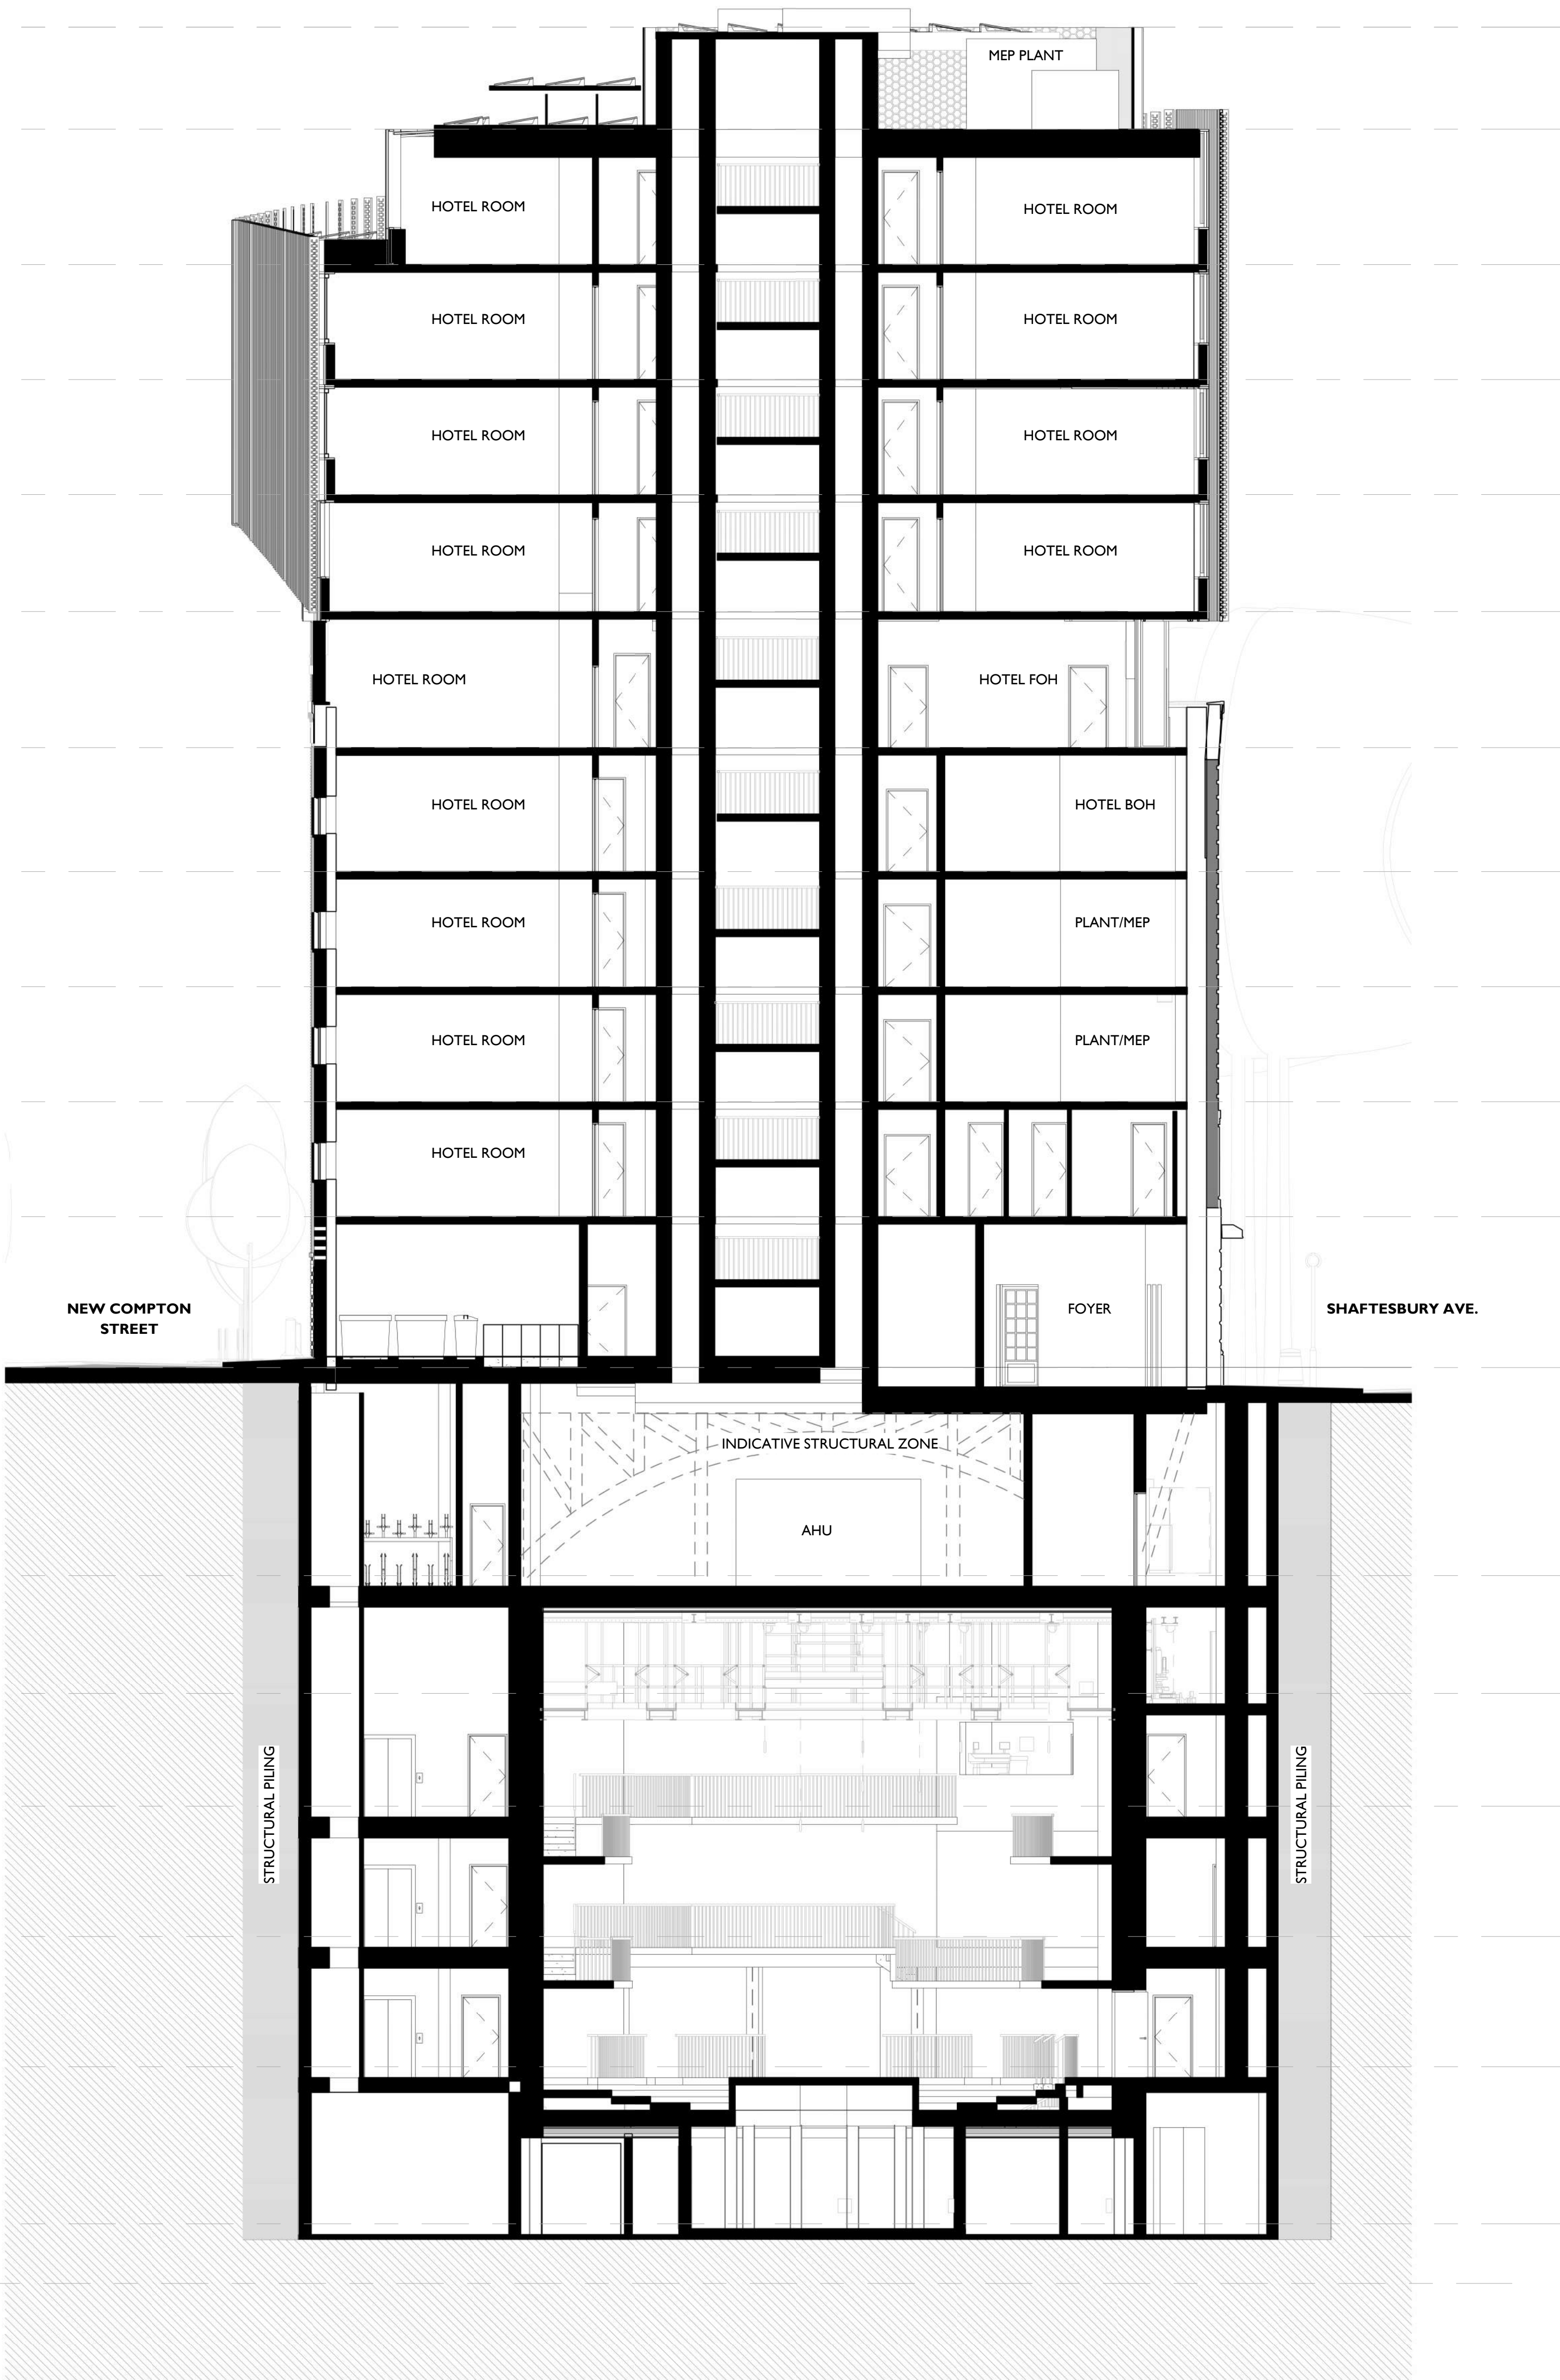

0m 2m 4m 6m 8m 10m

VISUAL SCALE 1:100 @ A1

Notes, legends or Key plans to be added above here

| | | | |
|----------|------|----|--------------------|
| 07.04.25 | P005 | LN | ISSUE FOR PLANNING |
| 06.02.25 | P004 | LN | ISSUE FOR PLANNING |
| 31.01.25 | P003 | DF | ISSUE FOR PLANNING |
| 29.02.24 | P002 | DF | ISSUE FOR PLANNING |
| 31.01.24 | P001 | DF | ISSUE FOR PLANNING |
| DATE | REV | BY | DESCRIPTION |

SPPARC

N°10 BAYLEY STREET
BEDFORD SQUARE
LONDON WC1B 3HB
T +44 (0) 20 7334 4100
F +44 (0) 20 7334 9930
W www.spparcstudio.com

Client

YC Saville Theatre Limited

Job Title

2111 - Saville Theatre - Shaftesbury Ave.

Drawing Title

Proposed Section 2

Drawing Number & Revision

2111-SPP-ST-ZZ-DR-A-26-2002

| | | | |
|---------|--------------|------------|-------------|
| Scale | Date Amended | Amended By | Revision |
| 1 : 100 | 07.04.25 | LN | P005 |
| Checked | Date Created | Drawn By | SUITABILITY |
| AD | Oct 23 | EG | S4 |