


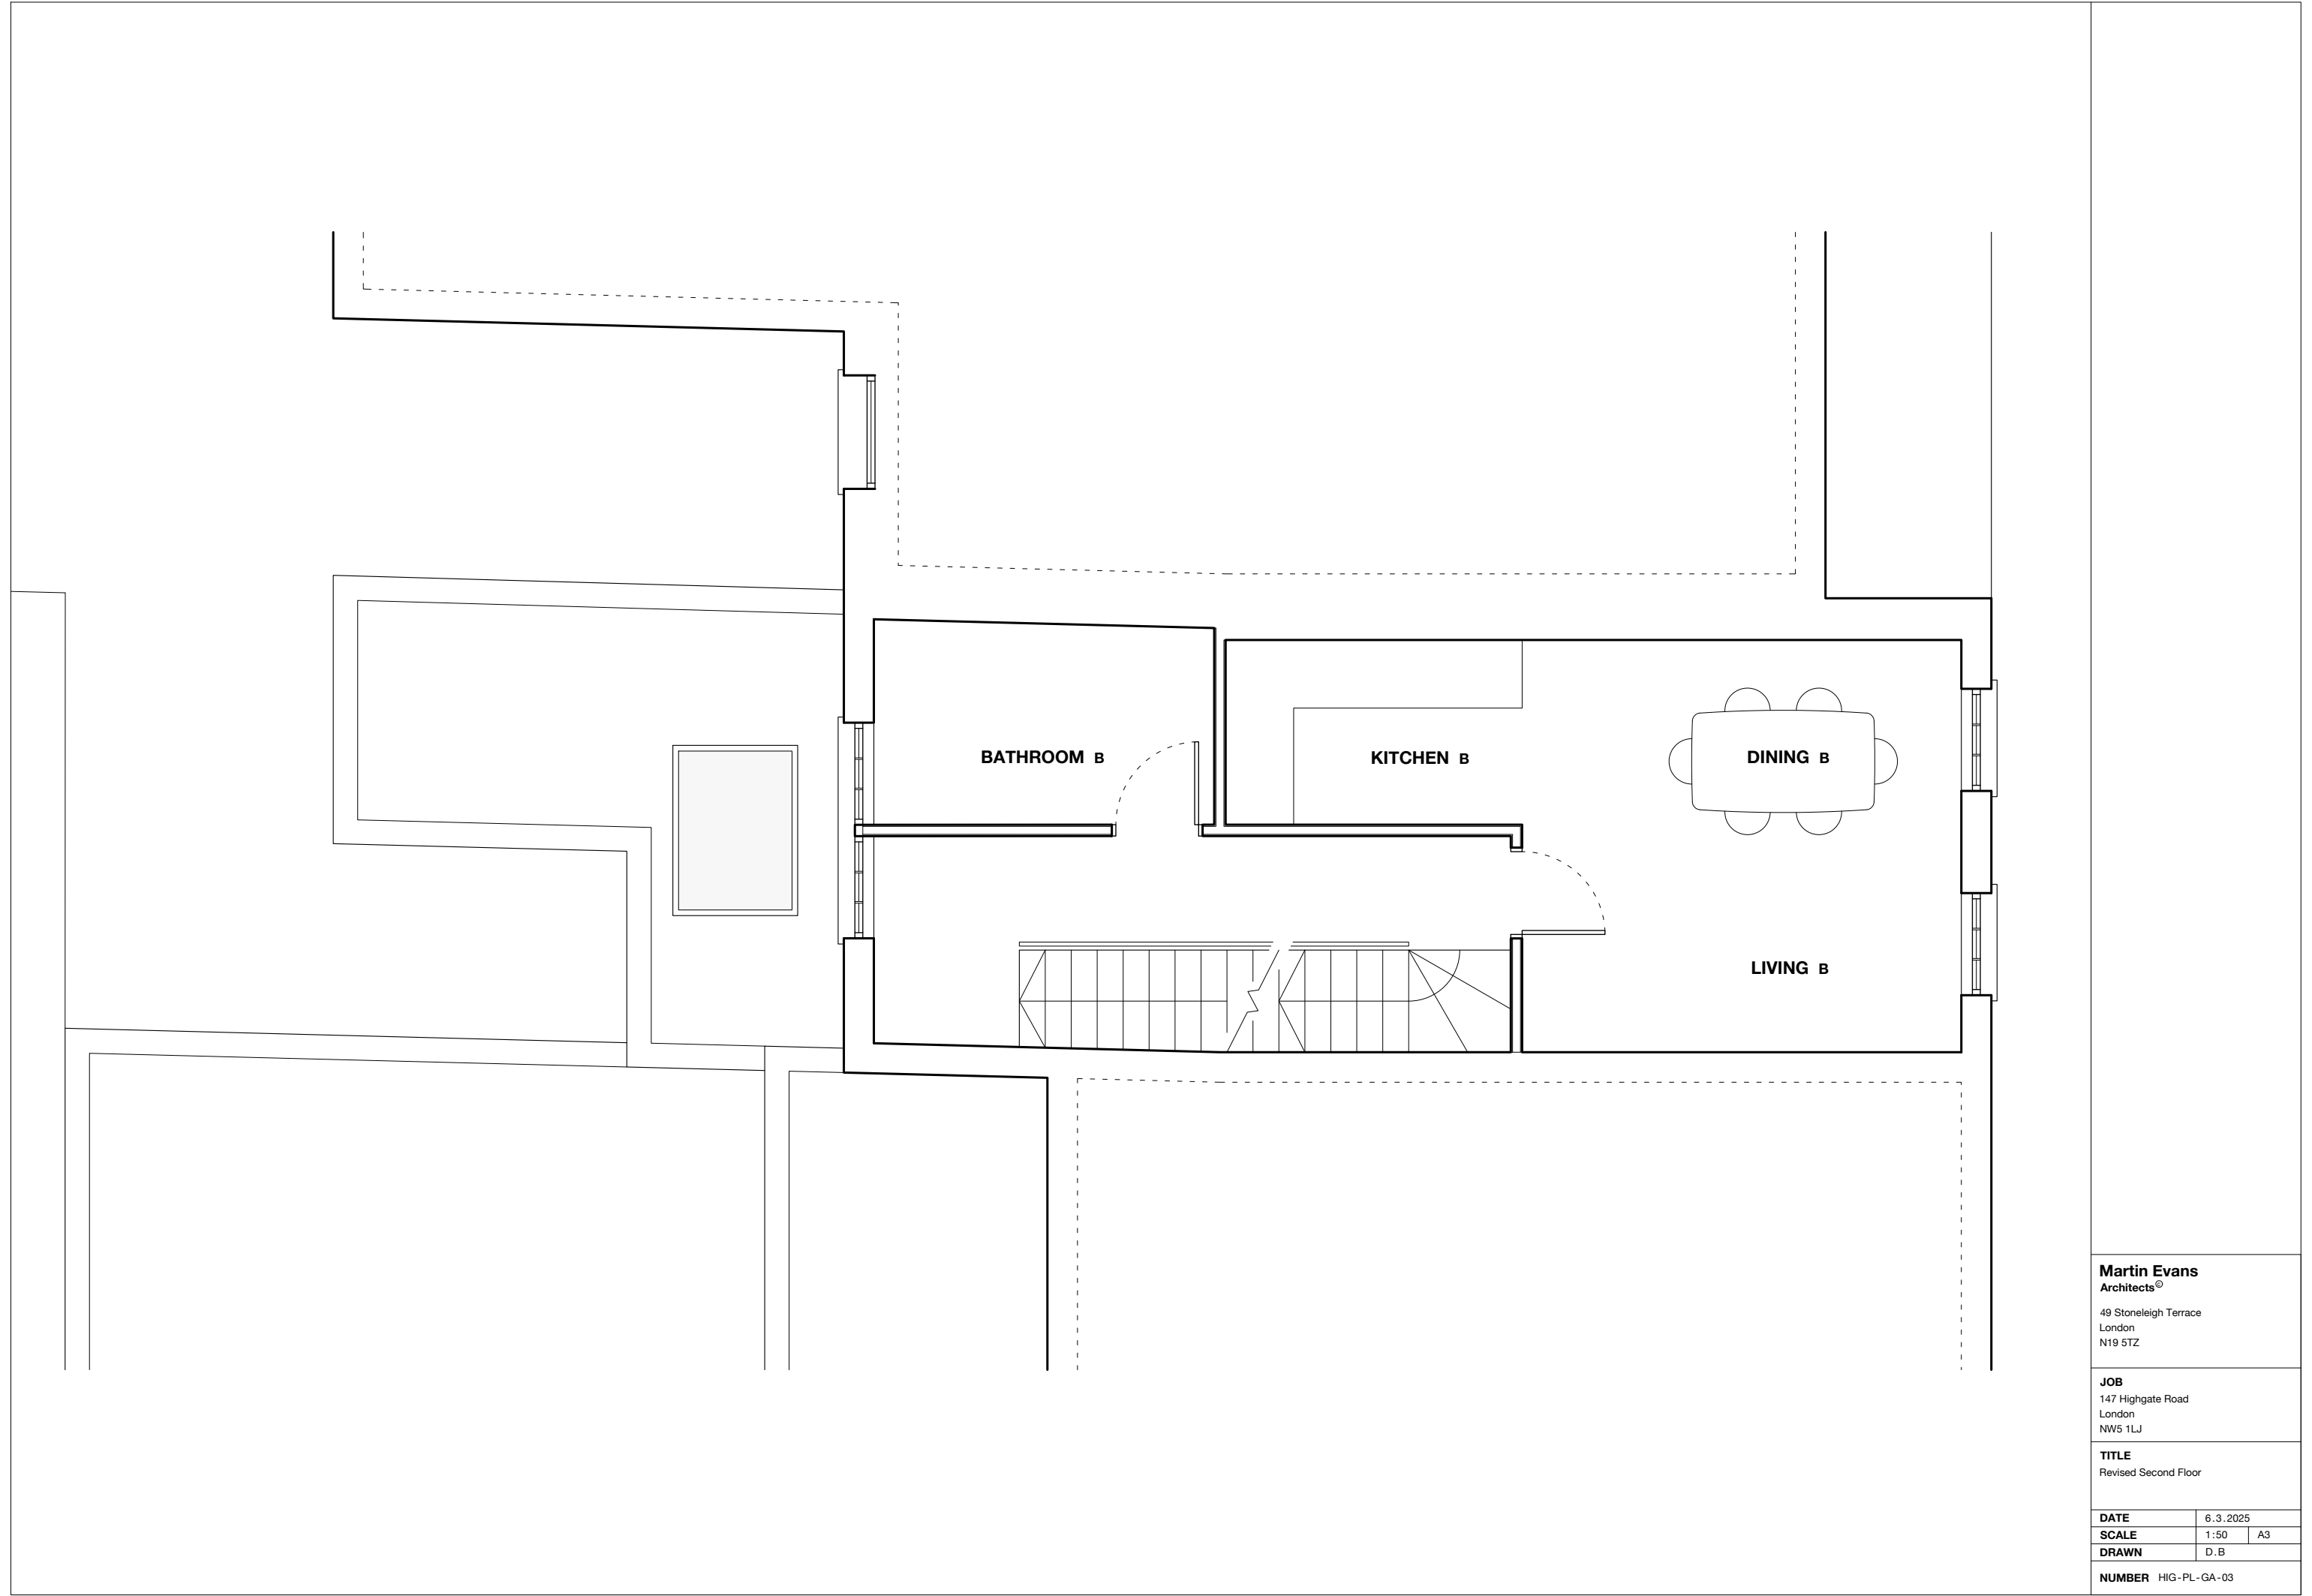

Martin Evans Architects® 49 Stoneleigh Terrace London N19 5TZ		
JOB 147 Highgate Road London NW5 1LJ		
TITLE Revised Second Floor		
DATE	6.3.2025	
SCALE	1:50	A3
DRAWN	D.B	
NUMBER	HIG-PL-GA-03	