


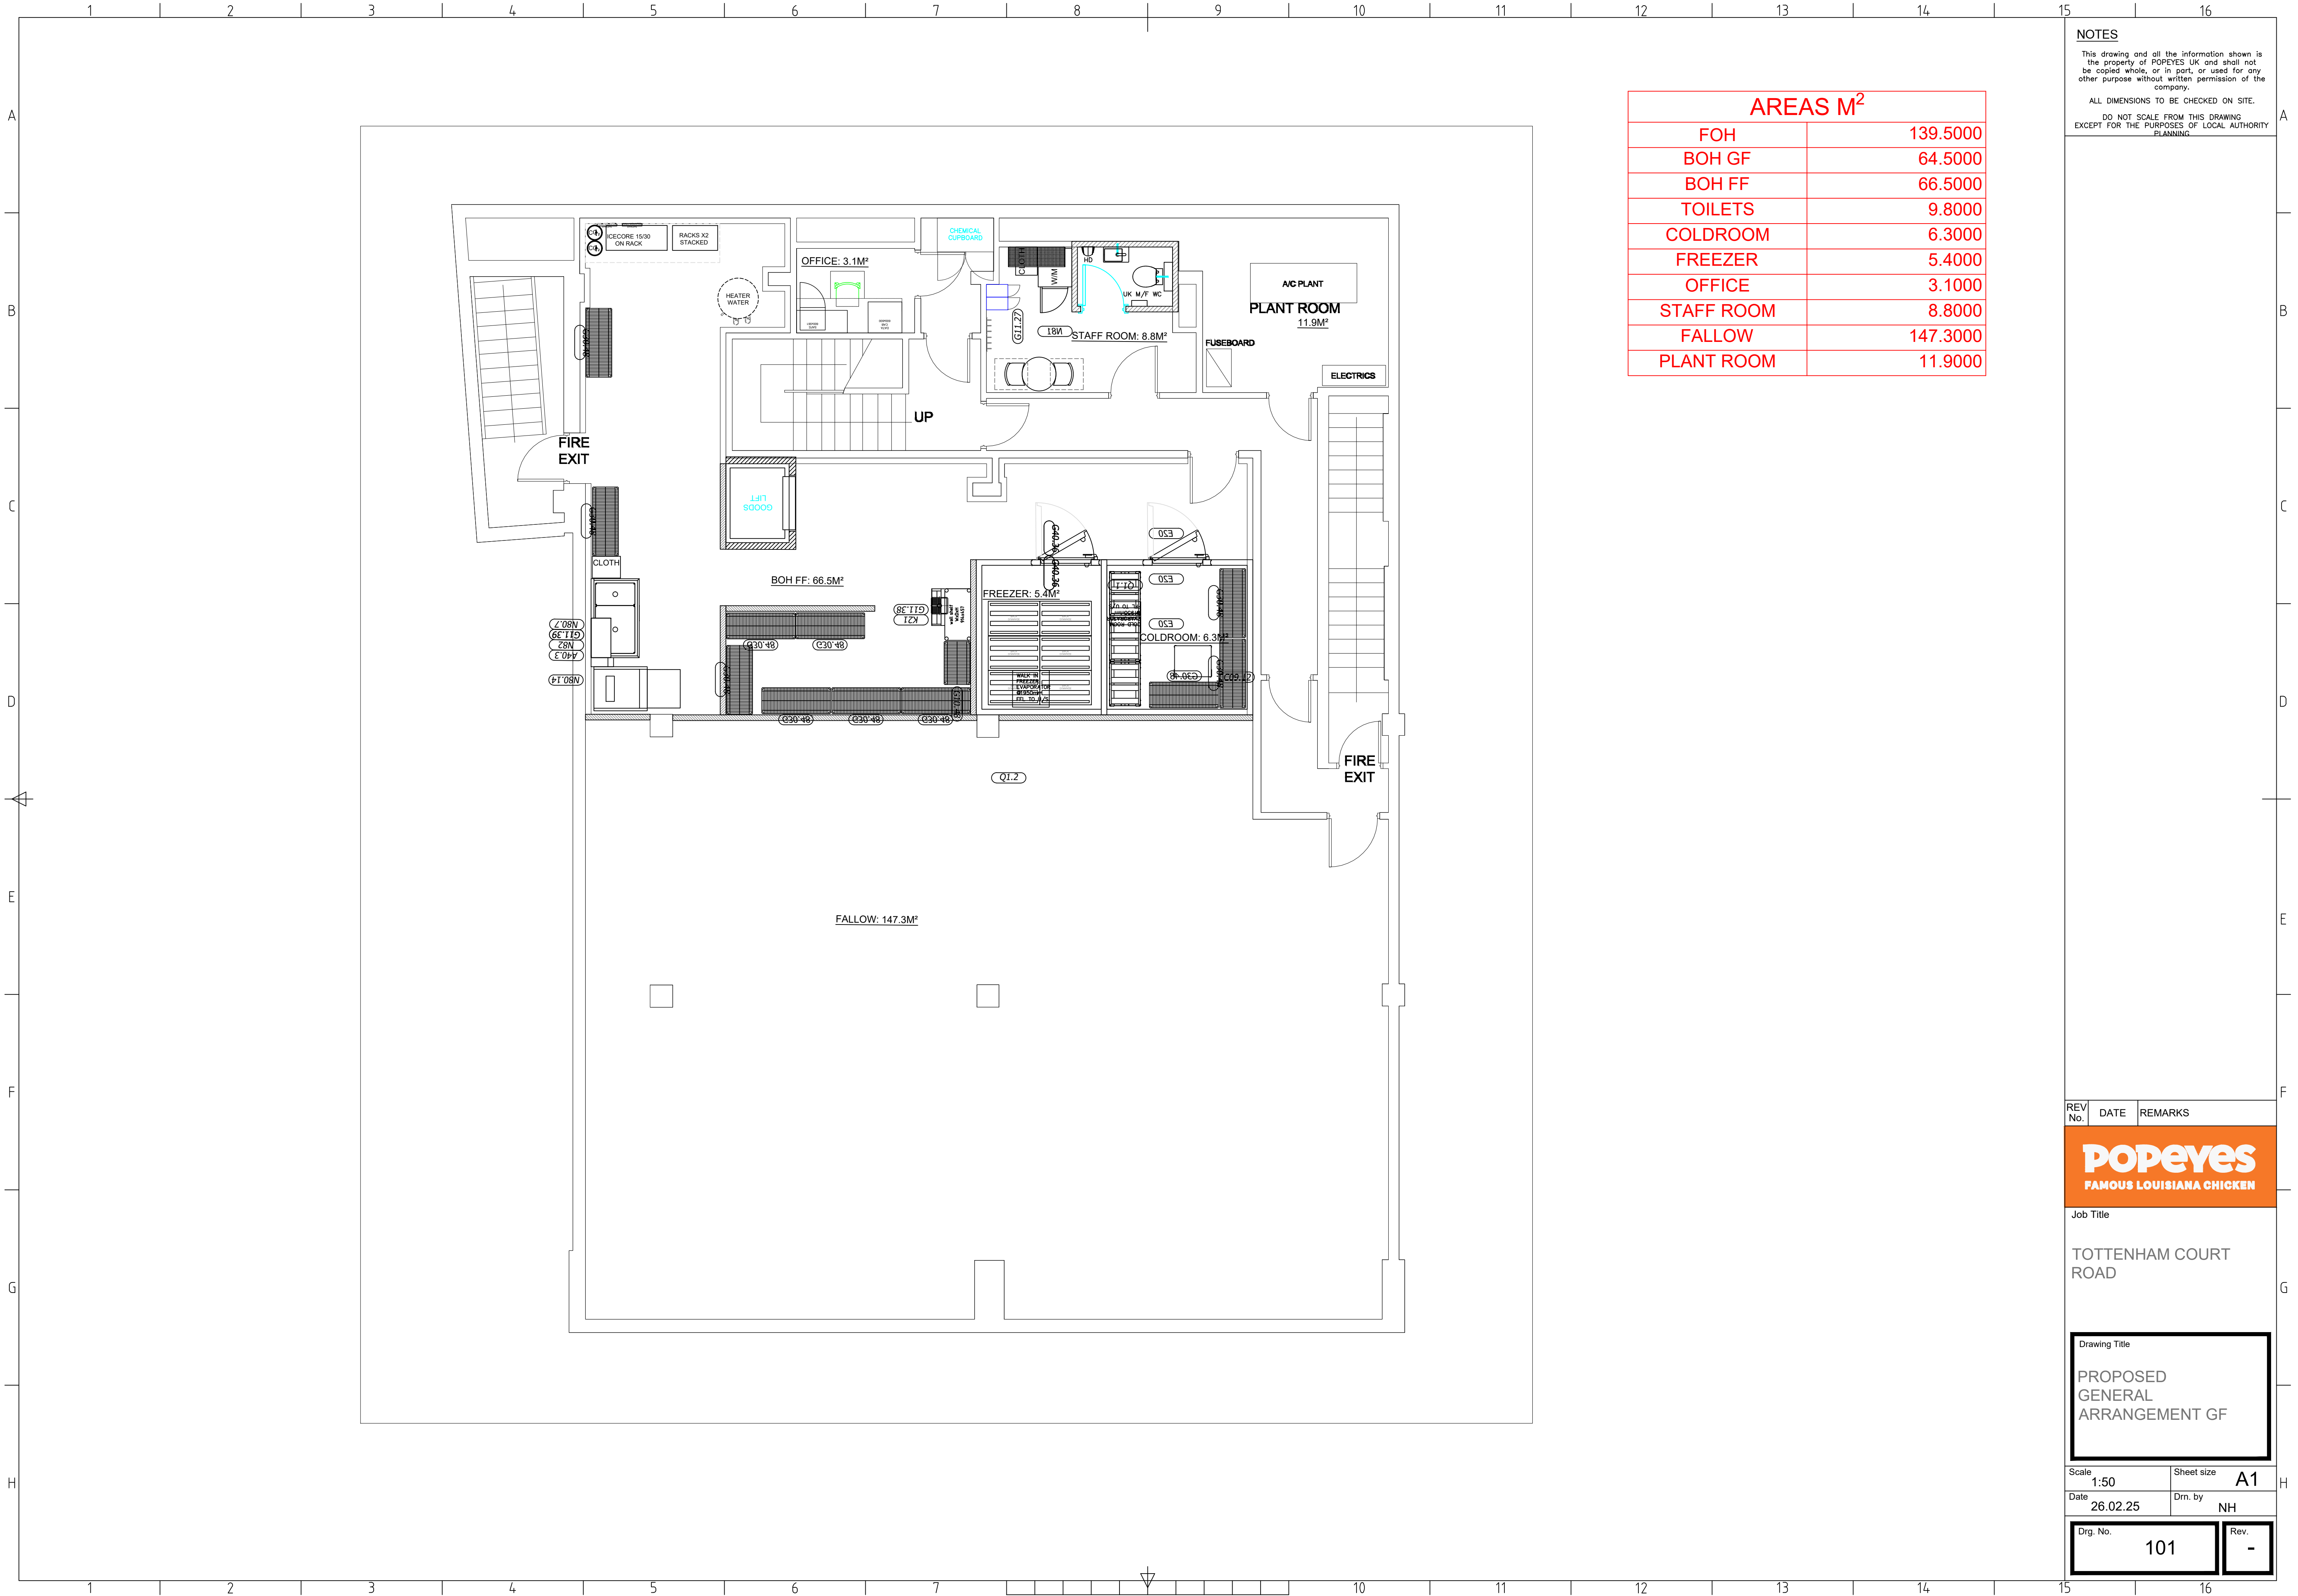

AREAS M ²	
FOH	139.5000
BOH GF	64.5000
BOH FF	66.5000
TOILETS	9.8000
COLDROOM	6.3000
FREEZER	5.4000
OFFICE	3.1000
STAFF ROOM	8.8000
FALLOW	147.3000
PLANT ROOM	11.9000

NOTES

This drawing and all the information shown is the property of POPEYES UK and shall not be copied whole, or in part, or used for any other purpose without written permission of the company.

ALL DIMENSIONS TO BE CHECKED ON SITE.

DO NOT SCALE FROM THIS DRAWING EXCEPT FOR THE PURPOSES OF LOCAL AUTHORITY PLANNING.

REV/No.	DATE	REMARKS
POPEYES FAMOUS LOUISIANA CHICKEN		
Job Title		
TOTTENHAM COURT ROAD		
Drawing Title		
PROPOSED GENERAL ARRANGEMENT GF		
Scale	1:50	Sheet size
Date	26.02.25	Dm. by
Drg. No.		Rev.
101		-

