
Existing suspended linear indirect luminares to be removed				
	U S D	 <b>V</b>		
Existing smoke detector and sounder			 	
beacon alarm to be retained				
Existing electric downflow heater to be removed		 		
Existing roller shutter, shutter bulkhead,			 	
timber hardwood casing and hardwood vertical guide rail to be removed				
Existing recessed spotlight luminare to be removed.				
Existing 43" display screen and metal support rail to be removed		 		
Existing hardwood veneer timber panel and timber studwork to be removed.			 	

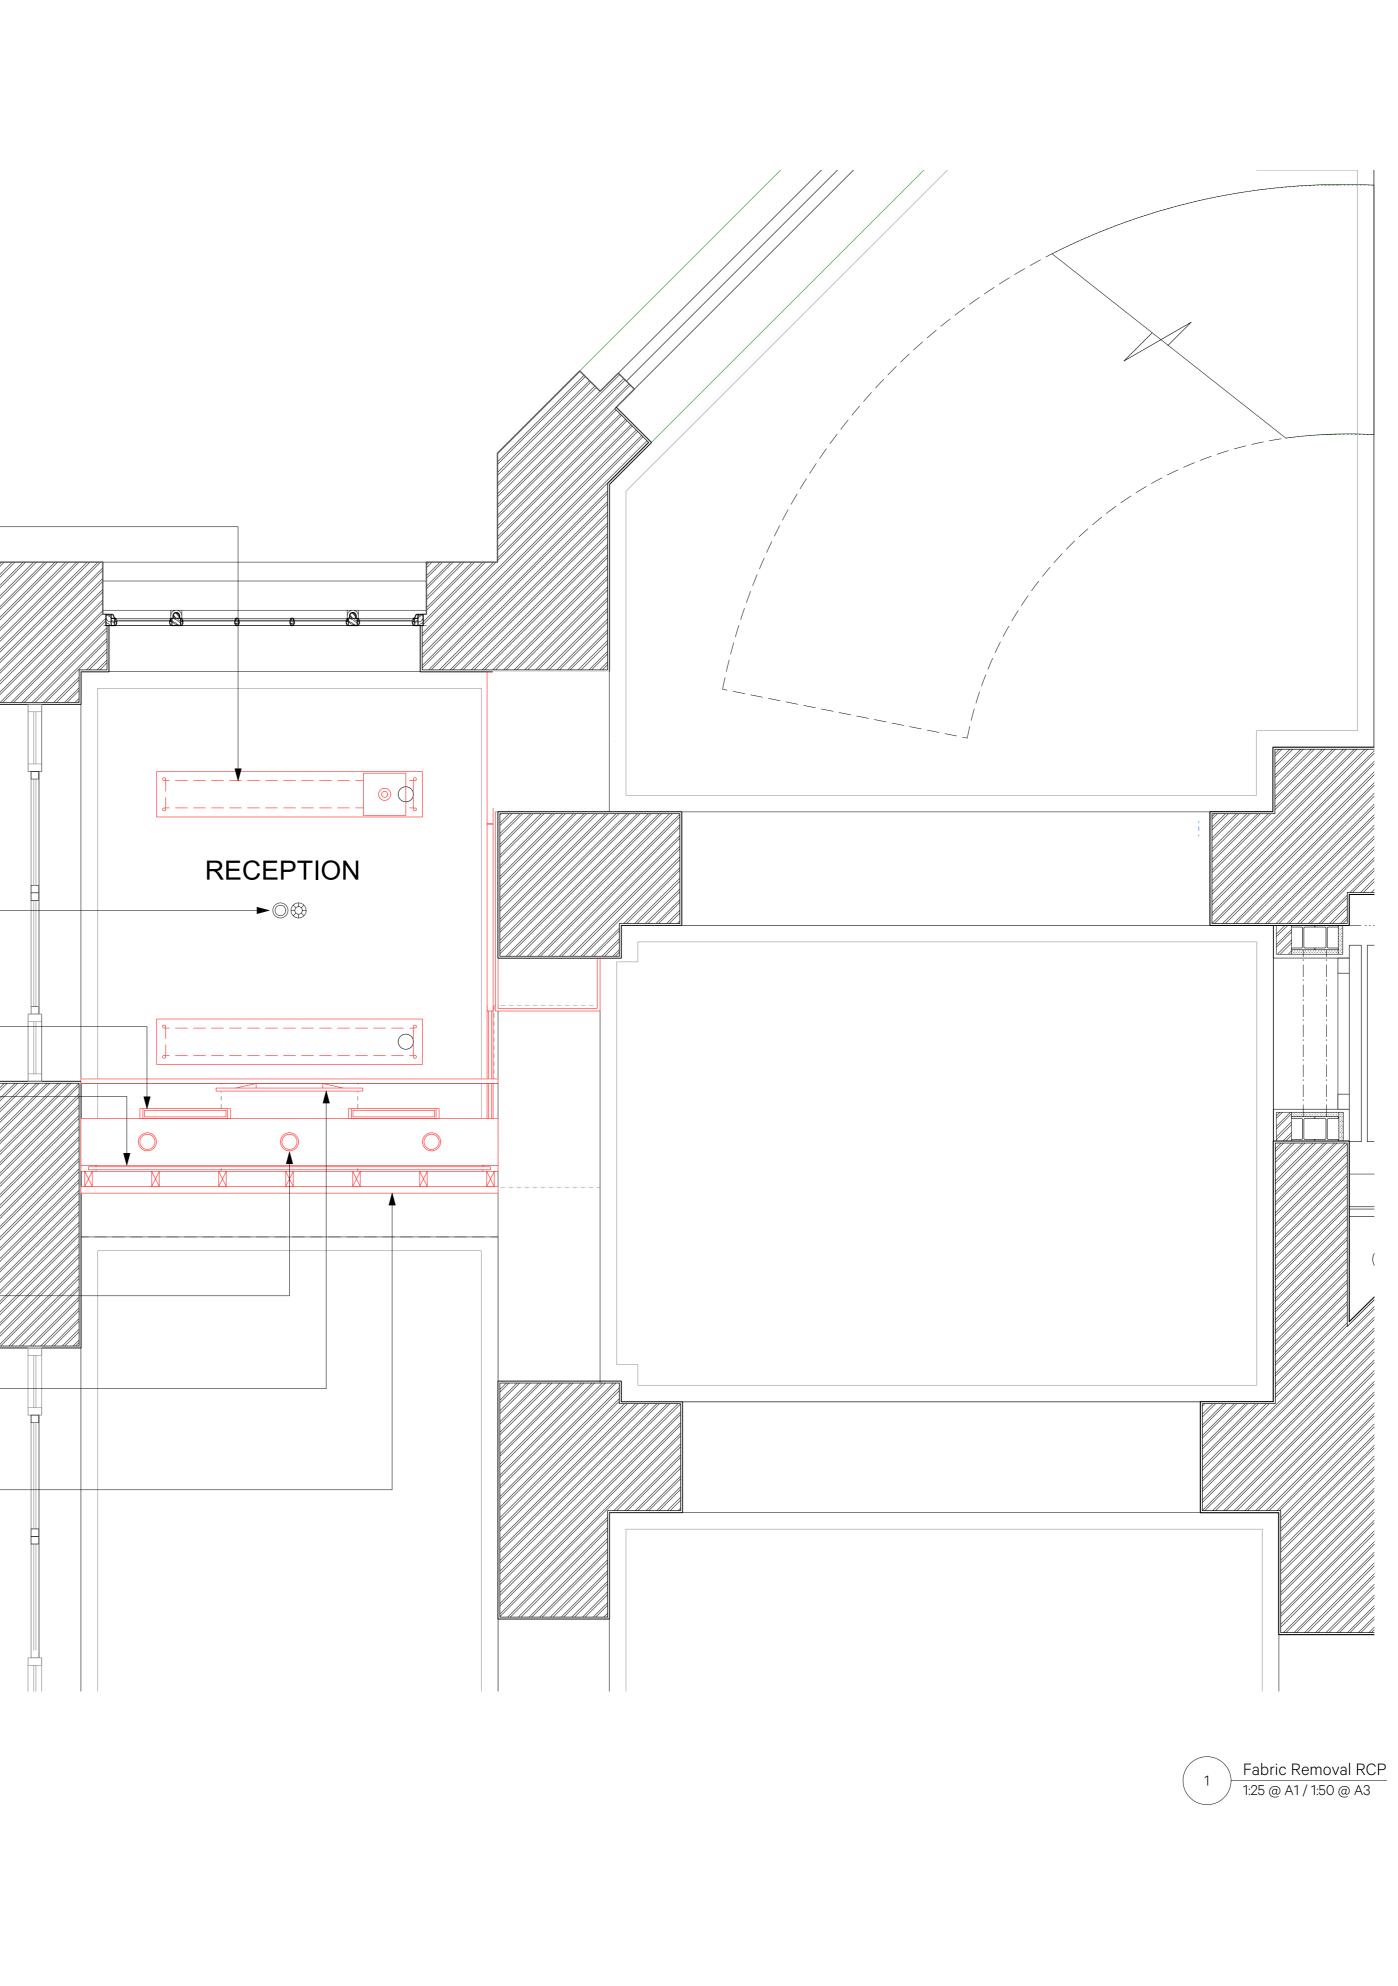

Date	Rev	-	Issue Note				
31/03/2025 09/04/2025		TB TB	Drawings Up	ed Building Co dated to Com		rom Plar	ning
			Consultant				
1:25						4	
				_			•
	oval &		1 Dlacement				
Remo and r	oval & ecep	k rep etior		of the ent included	in a p	barri previo	
Remo and r listed works	oval & ecep   build s (ref	etior ding 202	placement n desk was consent fo 24/3192/L)	of the ent included or the bice which wa	in a p enten as app	barri brevio nial	us
Remo and r listed works	oval & ecep build s (ref e see	etior ding 202 edra	placement n desk was consent fo	of the ent included or the bice which wa	in a p enten as app	barri brevio nial	us
Remo and r listed works Pleas	oval & ecep build s (ref e see	etior ding 202 edra	placement n desk was consent fo 24/3192/L)	of the ent included or the bice which wa	in a p enten as app	barri brevio nial	us
Remo and r listed works Pleas	oval & ecep build s (ref e see	etior ding 202 edra	placement n desk was consent fo 24/3192/L)	of the ent included or the bice which wa	in a p enten as app	barri brevio nial	us
Remo and re listed works Pleas 980_0	oval & ecep build s (ref e see G_100	a rep etior ding 202 e dra 61.	placement n desk was consent fo 24/3192/L) wings 980	of the ent included or the bice which wa D_G_1051	in a p enten as app and	barrio nial provec	us
Remo and re listed works Pleas 980_0	ARE TO BE R CHECKIN JRWELL AF	k rep etior ding 2. 202 e dra 61.	placement n desk was consent fo 24/3192/L)	of the ent included or the bice which wa )_G_1051	in a p enten as app and manufactu icies. This d and the dr	barrio previo nial provec	HE UED
Remo and ru listed works Pleas 980_0	ARE TO BE R CHECKIN JRWELL AF HAT IT IS 1	k rep etior ding 2. 202 e dra 61.	placement n desk was consent fo 24/3192/L) wings 980	of the ent included or the bice which wa D_G_1051	in a p enten as app and manufactu icies. This d and the dr	barrio previo nial provec	HE UED
Remo and re listed works Pleas 980_0	ARE TO BE R CHECKIN RWELL AF HAT IT IS I WHOLLY C	k rep etior ding 2. 202 e dra 61.	Placement n desk was consent fo 24/3192/L) wings 980 FROM THIS DRAWING. IMENSIONS AND QUER IS LTD. COPYRIGHT IS IED, REPRODUCED, RET T, WITHOUT WRITTEN	of the ent included or the bice which wa 0_G_1051 THE CONTRACTOR/ ING ANY DISCREPAN LESERVED BY THEM J AINED OR DISCLOSED CONSENT.	In a p enten as app and wanufactu kicies, this c and the pr o to any un	IRER IS RAWING IS IS AWING IS IS AUTHORISE	HE UED
Remo and re listed works Pleas 980_0	ARE TO BE R CHECKIN JRWELL AF HAT IT IS I WHOLLY C	k rep etior ding 2. 202 e dra 61.	Placement n desk was consent fo 24/3192/L) wings 980	of the ent included or the bice which wa D_G_1051 THE CONTRACTOR/I ING ANY DISCREPAN RESERVED BY THEM AINED OR DISCLOSE CONSENT.	in a p enten as app and wanufactu kies. This c and The DR o TO ANY UN	barrio previo nial provec	HE UED
Remo and re listed works Pleas 980_0	ARE TO BE R CHECKIN JRWELL AF HAT IT IS I WHOLLY C	k rep etior ding 2. 202 e dra 61.	Placement n desk was consent fo 24/3192/L) wings 980 FROM THIS DRAWING. IMENSIONS AND OUER TS LTD. COPYRIGHT IS I LED, REPRODUCED, RET T, WITHOUT WRITTEN	of the ent included or the bice which wa D_G_1051 THE CONTRACTOR/I ING ANY DISCREPAN RESERVED BY THEM AINED OR DISCLOSE CONSENT.	in a p enten as app and wanufactu kies. This c and The DR o TO ANY UN	barrio previo nial provec	HE UED
Remo and re listed works Pleas 980_0	ARE TO BE R CHECKIN JRWELL AF HAT IT IS I WHOLLY C	k rep etior ding 2 202 e dra 51. Scaled NG ALL DI Schitect NOT COPI DR IN PAR	Placement n desk was consent fo 24/3192/L) wings 980 FROM THIS DRAWING. IMENSIONS AND OUER TS LTD COPYRIGHT IS IEED, REPRODUCED, RET T, WITHOUT WRITTEN	of the ent included or the bice which wa D_G_1051 THE CONTRACTOR/I ING ANY DISCREPAN RESERVED BY THEM AINED OR DISCLOSE CONSENT.	in a p enten as app and wanufactu kies. This c and The DR o TO ANY UN	barrio previo nial provec	HE UED
Remo and re listed works Pleas 980_0	ARE TO BE Califor Califor terms Califor C	k rep etior ding 2 202 e dra 51. SCALED SCALES SCALED SCALES SCALED SCALES SCALED SCALES SCAL	Placement n desk was consent fo 24/3192/L) wings 980 FROM THIS DRAWING. IMENSIONS AND OUER TS LTD. COPYRIGHT IS IED, REPRODUCED, RET T, WITHOUT WRITTEN COLLAR COLL	of the ent included or the bice which wa D_G_1051 THE CONTRACTOR/I ING ANY DISCREPAN RESERVED BY THEM AINED OR DISCLOSE CONSENT.	in a p enten as app and wanufactu kies. This c and The DR o TO ANY UN	barrio previo nial provec	HE UED
Remo and ru listed works Pleas 980_0	ARE TO BE Califor Califor E 13 7 6010 Wellard Wellard	k rep etior ding 2 202 e dra 51. SCALED SCALES SCALED SCALES SCALED SCALES SCALED SCALES SCALED SCALES SCALED SCALES SCA	Placement n desk was consent fo 24/3192/L) wings 980 FROM THIS DRAWING. IMENSIONS AND QUER TS LTD. COPYRIGHT IS IED, REPRODUCED, RET T, WITHOUT WRITTEN COLL AND COLL	of the ent included or the bice which wa D_G_1051 THE CONTRACTOR/I ING ANY DISCREPAN RESERVED BY THEM AINED OR DISCLOSE CONSENT.	in a p enten as app and wanufactu kies. This c and The DR o TO ANY UN	barrio previo nial provec	HE UED
Remo and ru listed works Pleas 980_0	ARE TO BE Califor Califor E 13 7 6010 Wellard Wellard	k rep etior ding 2 202 e dra 51. SCALED SCALES SCALED SCALES SCALED SCALES SCALED SCALES SCALED SCALES SCALED SCALES SCA	Placement n desk was consent fo 24/3192/L) wings 980 FROM THIS DRAWING. IMENSIONS AND QUER TS LTD. COPYRIGHT IS IED, REPRODUCED, RET T, WITHOUT WRITTEN COLL AND COLL	of the ent included or the bice which wa D_G_1051 THE CONTRACTOR/I ING ANY DISCREPAN RESERVED BY THEM AINED OR DISCLOSE CONSENT.	in a p enten as app and wanufactu kies. This c and The DR o TO ANY UN	barrio previo nial provec	HE UED
Remo and re listed works Pleas 980_0	ARE TO BE Califor Califor E 13 7 6010 Wellard Wellard	k rep etior ding 2 202 e dra 51. SCALED SCALES SCALED SCALES SCALED SCALES SCALED SCALES SCALED SCALES SCALED SCALES SCA	Placement n desk was consent fo 24/3192/L) wings 980 FROM THIS DRAWING. IMENSIONS AND QUER TS LTD. COPYRIGHT IS IED, REPRODUCED, RET T, WITHOUT WRITTEN COLL AND COLL	of the ent included or the bice which wa D_G_1051 THE CONTRACTOR/I ING ANY DISCREPAN RESERVED BY THEM AINED OR DISCLOSE CONSENT.	in a p enten as app and wanufactu kies. This c and The DR o TO ANY UN	barrio previo nial provec	HE UED
Remo and re listed works Pleas 980_0	ARE TO BE R CHECKIN R TO BE R CHECKIN R WHOLLY C UT UT UT Califo teway E13 7 6010 wellarc vellarc	k rep etior ding 2 202 e dra 61.	Placement n desk was consent fo 24/3192/L) wings 980 FROM THIS DRAWING. MENSIONS AND QUER TS LTD COPYRIGHT IS IED, REPRODUCED, RET T, WITHOUT WRITTEN COLLAR UNITION WITTEN COLLAR UNITION AND QUER TS LTD COPYRIGHT IS IED, REPRODUCED, RET T, WITHOUT WRITTEN COLLAR UNITION AND QUER TS LTD COPYRIGHT IS IED, REPRODUCED, RET TO COLLAR UNITION AND QUER TS LTD COPYRIGHT IS IED, RET TO COLLAR UNITION AND QUER TS LTD COLLAR UNIT	of the ent included or the bice which wa D_G_1051 THE CONTRACTOR/I ING ANY DISCREPAN RESERVED BY THEM AINED OR DISCLOSE CONSENT.	in a p enten as app and wanufactu kies. This c and The DR o TO ANY UN	barrio previo nial provec	HE UED
Remo and re listed works Pleas 980_0	ARE TO BE R CHECKIN JRWELL AF HAT IT IST WHOLLY C Califo teway E13 7 6010 wellarc vellarc	k rep etior ding 2 202 e dra 61.	Placement n desk was consent fo 24/3192/L) wings 980 FROM THIS DRAWING. IMENSIONS AND QUER TS LTD. COPYRIGHT IS IED, REPRODUCED, RET T, WITHOUT WRITTEN COLL AND COLL	of the ent included or the bice which wa D_G_1051 THE CONTRACTOR/I ING ANY DISCREPAN RESERVED BY THEM AINED OR DISCLOSE CONSENT.	in a p enten as app and wanufactu kies. This c and The DR o TO ANY UN	barrio previo nial provec	HE UED
Remo and re listed works Pleas 980_0	ARE TO BE R CHECKIN RWELL AF HAT IT IS I WHOLLY C UT LIIIIIII Califo teway E13 7 6010 Wellard Vellard Vellard	k rep etior ding 2 202 e dra 51.	placement n desk was consent for 24/3192/L) wings 980 FROM THIS DRAWING. MENSIONS AND QUER TS LTD COPYRIGHT IS I LED, REPRODUCED, RET T, WITHOUT WRITTEN CELL A COMPARING Building cts.com ts.com	of the ent included or the bice which wa D_G_1051 THE CONTRACTOR/I ING ANY DISCREPAN RESERVED BY THEM AINED OR DISCLOSE CONSENT.	in a p enten as app and wanufactu kies. This c and The DR o TO ANY UN	barrio previo nial provec	HE UED
Remo and re listed works Pleas 980_0	ARE TO BE Califor Califor E 13 7 6010 Califor WHOLLY C Califor WHOLLY C Califor WHOLLY C Califor Ca	A repetion ding 2 202 e dra 51. SCALED G ALL DI RCHITECT NG ALL DI RCHITECT SCALED IN PAR SCALED IN PAR SCALED IN PAR	Placement n desk was consent fo 24/3192/L) wings 980 FROM THIS DRAWING. MENSIONS AND QUER TS LTD COPYRIGHT IS IED, REPRODUCED, RET T, WITHOUT WRITTEN COLLAR UNITION WITTEN COLLAR UNITION AND QUER TS LTD COPYRIGHT IS IED, REPRODUCED, RET T, WITHOUT WRITTEN COLLAR UNITION AND QUER TS LTD COPYRIGHT IS IED, REPRODUCED, RET TO COLLAR UNITION AND QUER TS LTD COPYRIGHT IS IED, RET TO COLLAR UNITION AND QUER TS LTD COLLAR UNIT	of the ent included or the bice which wa D_G_1051	in a p entend as app and wanufactu kies this c and the pr b to any up	barrio previo nial provec	HE UED
Remo and re listed works Pleas 980_0	ARE TO BE R CHECKIN R TO BE R CHECKIN R WHOLLY C ARE TO BE R CHECKIN R WHOLLY C Califo teway E13 7 6010 Wellarc Vellarc Bui Ce Bui Ce	k rep etior ding 2 202 e dra 51. Scaled Scal	placement n desk was consent fo 24/3192/L) wings 980 FROM THIS DRAWING. MENSIONS AND QUER TS LTD COPYRIGHT IS IED, REPRODUCED, RET T, WITHOUT WRITTEN CELL AND Building Cts.com ts.com	of the ent included or the bice which wa D_G_1051	in a p entend as app and wanufactu kies this c and the pr b to any up	barrio previo nial provec	HE UED
Remo and re listed works Pleas 980_0	ARE TO BE R CHECKIN R TO BE R CHECKIN R WHOLLY C ARE TO BE R CHECKIN R WHOLLY C Califo teway E13 7 6010 Wellarc Vellarc Bui Ce Bui Ce	k rep etior ding 2 202 e dra 51. Scaled Scal	placement h desk was consent for 24/3192/L) wings 980 FROM THIS DRAWING. MENSIONS AND QUER' IS LTD. COPYRIGHT IS I ED, REPRODUCED, RET COPYRIGHT IS I REPRODUCED, RET COPYRIGHT IS I COPYRIGHT I COPYRIGHT I COPYRIGHT I COPYRI	of the ent included or the bice which wa D_G_1051	in a p entend as app and wanufactu kies this c and the pr b to any up	barrio previo nial provec	HE UED
Remo and re listed works Pleas 980_0 NO DIMENSIONS RESPONSIBLE FOC PROPERTY OF BL ON CONDITION T PRESON, EITHER Address Unit 0.01 Deals Gat London S 020 8305 info@burv WWW.burv Client UCL Project Title Wilkins Entrand Sheet Title Wilkins Entrand Sheet Title Wilkins Entrand CAD File Name 997-GA Drav Checked By SP Drawn By	ARE TO BE R CHECKIN R TO BE R CHECKIN R WHOLLY C ARE TO BE R CHECKIN R WHOLLY C Califo teway E13 7 6010 Wellarc Vellarc Bui Ce Bui Ce	R rep etior ding 2 202 e dra 51. Scale Scale SB Chitec SB Chitec SB Chitec SB Chitec SB Chitec SB Chitec SB SCALED SCALED Chitec SB Chitec SB SCALED SCAL	aconsent for 24/3192/L) wings 980 FROM THIS DRAWING. MENSIONS AND OUER TS LTD. COPYRIGHT IS I ED, REPRODUCED, RET TT, WITHOUT WRITTEN CELL COPYRIGHT IS IED, REPRODUCED, RET TT, WITHOUT WRITTEN CELL COPYRIGHT IS INTERNING CONTINUE TO THE CONTINUE SUID COPYRIGHT IS INTERNING AND COPYRIGHT IS INTERNING AND CONTINUE SUID COPYRIGHT IS INTERNING AND COPYRIGHT IS INTERNING CONTINUE TO THE CONTINUE SUID COPYRIGHT IS INTERNING AND COPYRICAL AND COPYRICA	of the ent included or the bice which wa D_G_1051	in a p entend as app and wanufactu kies this c and the pr b to any up	barrio previo nial provec	HE UED
Remo and re listed works Pleas 980_0	ARE TO BE R CHECKIN R TO BE R CHECKIN R WHOLLY C ARE TO BE R CHECKIN R WHOLLY C Califo teway E13 7 6010 Wellarc Vellarc Bui Ce Bui Ce	k rep etior ding 2 202 e dra 51. Scaled sca	placement h desk was consent for 24/3192/L) wings 980 FROM THIS DRAWING. MENSIONS AND QUER' IS LTD. COPYRIGHT IS I ED, REPRODUCED, RET COPYRIGHT IS I COPYRIGHT I COPYRIGHT I COPYRIGHT I COPYRIGHT I COPYRIGHT I COPYRIGHT I COPYRIGHT I COP	of the ent included or the bice which wa D_G_1051	in a p entend as app and wanufactu kies this c and the pr b to any up	barrio previo nial provec	HE UED
Remo and re listed works Pleas 980_0 NO DIMENSIONS RESPONSIBLE FO PROPERTY OF BL ON CONDITION T PERSON, EITHER Address Unit 0.01 Deals Gat London S 020 8305 info@burw www.burw Client UCL Project Title Wilkins Entrand Sheet Title Wilkins Entrand CAD File Name 997-GA Drav Checked By SP Drawn By TB	ARE TO BE R CHECKIN R TO BE R CHECKIN R WHOLLY C Califo THAT IT IS I WHOLLY C Califo terway E13 7 6010 Wellard Califo terway E13 7 6010 Wellard Califo terway E13 7 6010 Wellard Califo terway E13 7 6010 Wellard Califo terway E13 7 6010 Wellard Califo terway E13 7 6010 Califo terway E13 7 Califo terway E13 7 Ca	A rep etion ding 2 202 e dra 51. Scale Chitect SB Chitect SB Chitect SB Chitect SB Chitect SB Chitect SCale Iding Planni Project 997 Scale 1:2 Sheet N	placement h desk was consent for 24/3192/L) wings 980 FROM THIS DRAWING. MENSIONS AND QUER' IS LTD. COPYRIGHT IS I ED, REPRODUCED, RET COPYRIGHT IS I COPYRIGHT I COPYRIGHT I COPYRIGHT I COPYRIGHT I COPYRIGHT I COPYRIGHT I COPYRIGHT I COP	of the ent included or the bice which wa D_G_1051	in a p entend as app and wanufactu kies this c and the pr b to any up	barrio previo nial provec	HE UED