

BUILDING DESIGN PARTNERSHIP SHALL HAVE NO RESPONSIBILITY FOR ANY USE MADE OF THIS DOCUMENT OTHER THAN FOR THAT WHICH IT WAS PREPARED AND ISSUED.

ALL DIMENSIONS SHOULD BE CHECKED ON SITE.





DO NOT SCALE FROM THIS DRAWING.

ANY DRAWING ERRORS OR DIVERGENCES SHOULD BE BROUGHT TO THE ATTENTION OF BUILDING DESIGN PARTNERSHIP AT THE ADDRESS SHOWN BELOW.

DRAWINGS SHALL BE READ IN CONJUNCTION WITH THE FOLLOWING BEFORE WORK COMMENCES:

- THE CDM DESIGN ISSUES REGISTER
- THE BDP RISK SERIES OF DRAWINGS
- THE PROJECT CDM RISK REGISTER

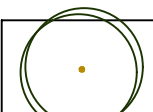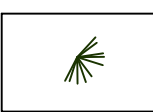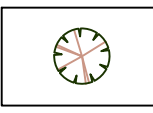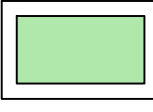NOTES


-  Proposed specimen tree / multi-stemmed shrub
-  Proposed climbers
-  Proposed specimen shrub
-  Proposed shrub/herbaceous planting area
-  Proposed bulb planting layer
-  Proposed turf lawn

NOTE:

For detail, refer to Planting Schedule:
GOSHCCC-BDP-ZZ-ZZ-SH-L-9000-0001


* Willow tunnel: consider substituting with metal arch framework with climbing plants as willow species can be sensitive to drought

000	0000 Stage 1 - Final Issue	47	0000	000000
001	0000 Stage 1 - Final Issue	47	0000	000000
002	0000 STAGE 1 - Final Issue	50	NE	100000
003	0000 STAGE 1 - Final Issue	50	NE	100000

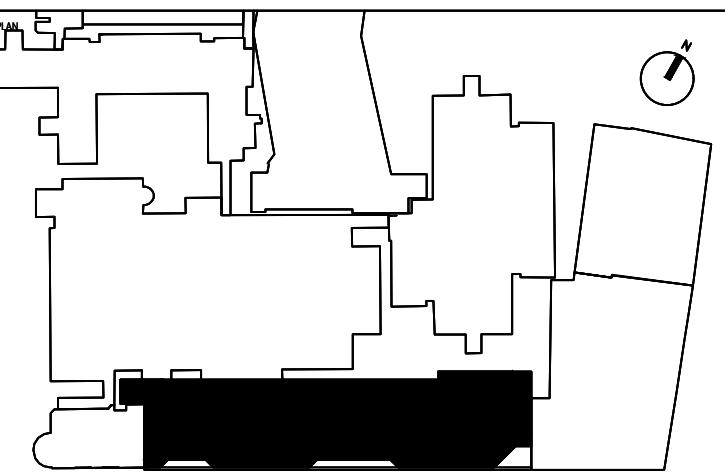

 John Sisk & Son Ltd 2410 Regents Court The Crescent Birmingham Business Park Birmingham B37 7YE	 16 Brewhouse Yard Clerkenwell London EC1V 4LJ United Kingdom T +44 (0)20 7812 8000 www.bdp.com
---	---

GOSH Children's Cancer Centre	PROJECT NUMBER P2007598
DRAWING TITLE Stage 4 - Landscape Level 10 West Planting Proposals	
DRAWING NO. GOSHCCC-BDP-ZZ-10-DR-L-9000-9410	
APPROVED BY A4 - Approved & Accepted	REVISION C02 1:100 @ A1 16/01/24
DATE AT	DESIGNED BY GHB
APPROVED BY NE	CONTRACTOR Contractual

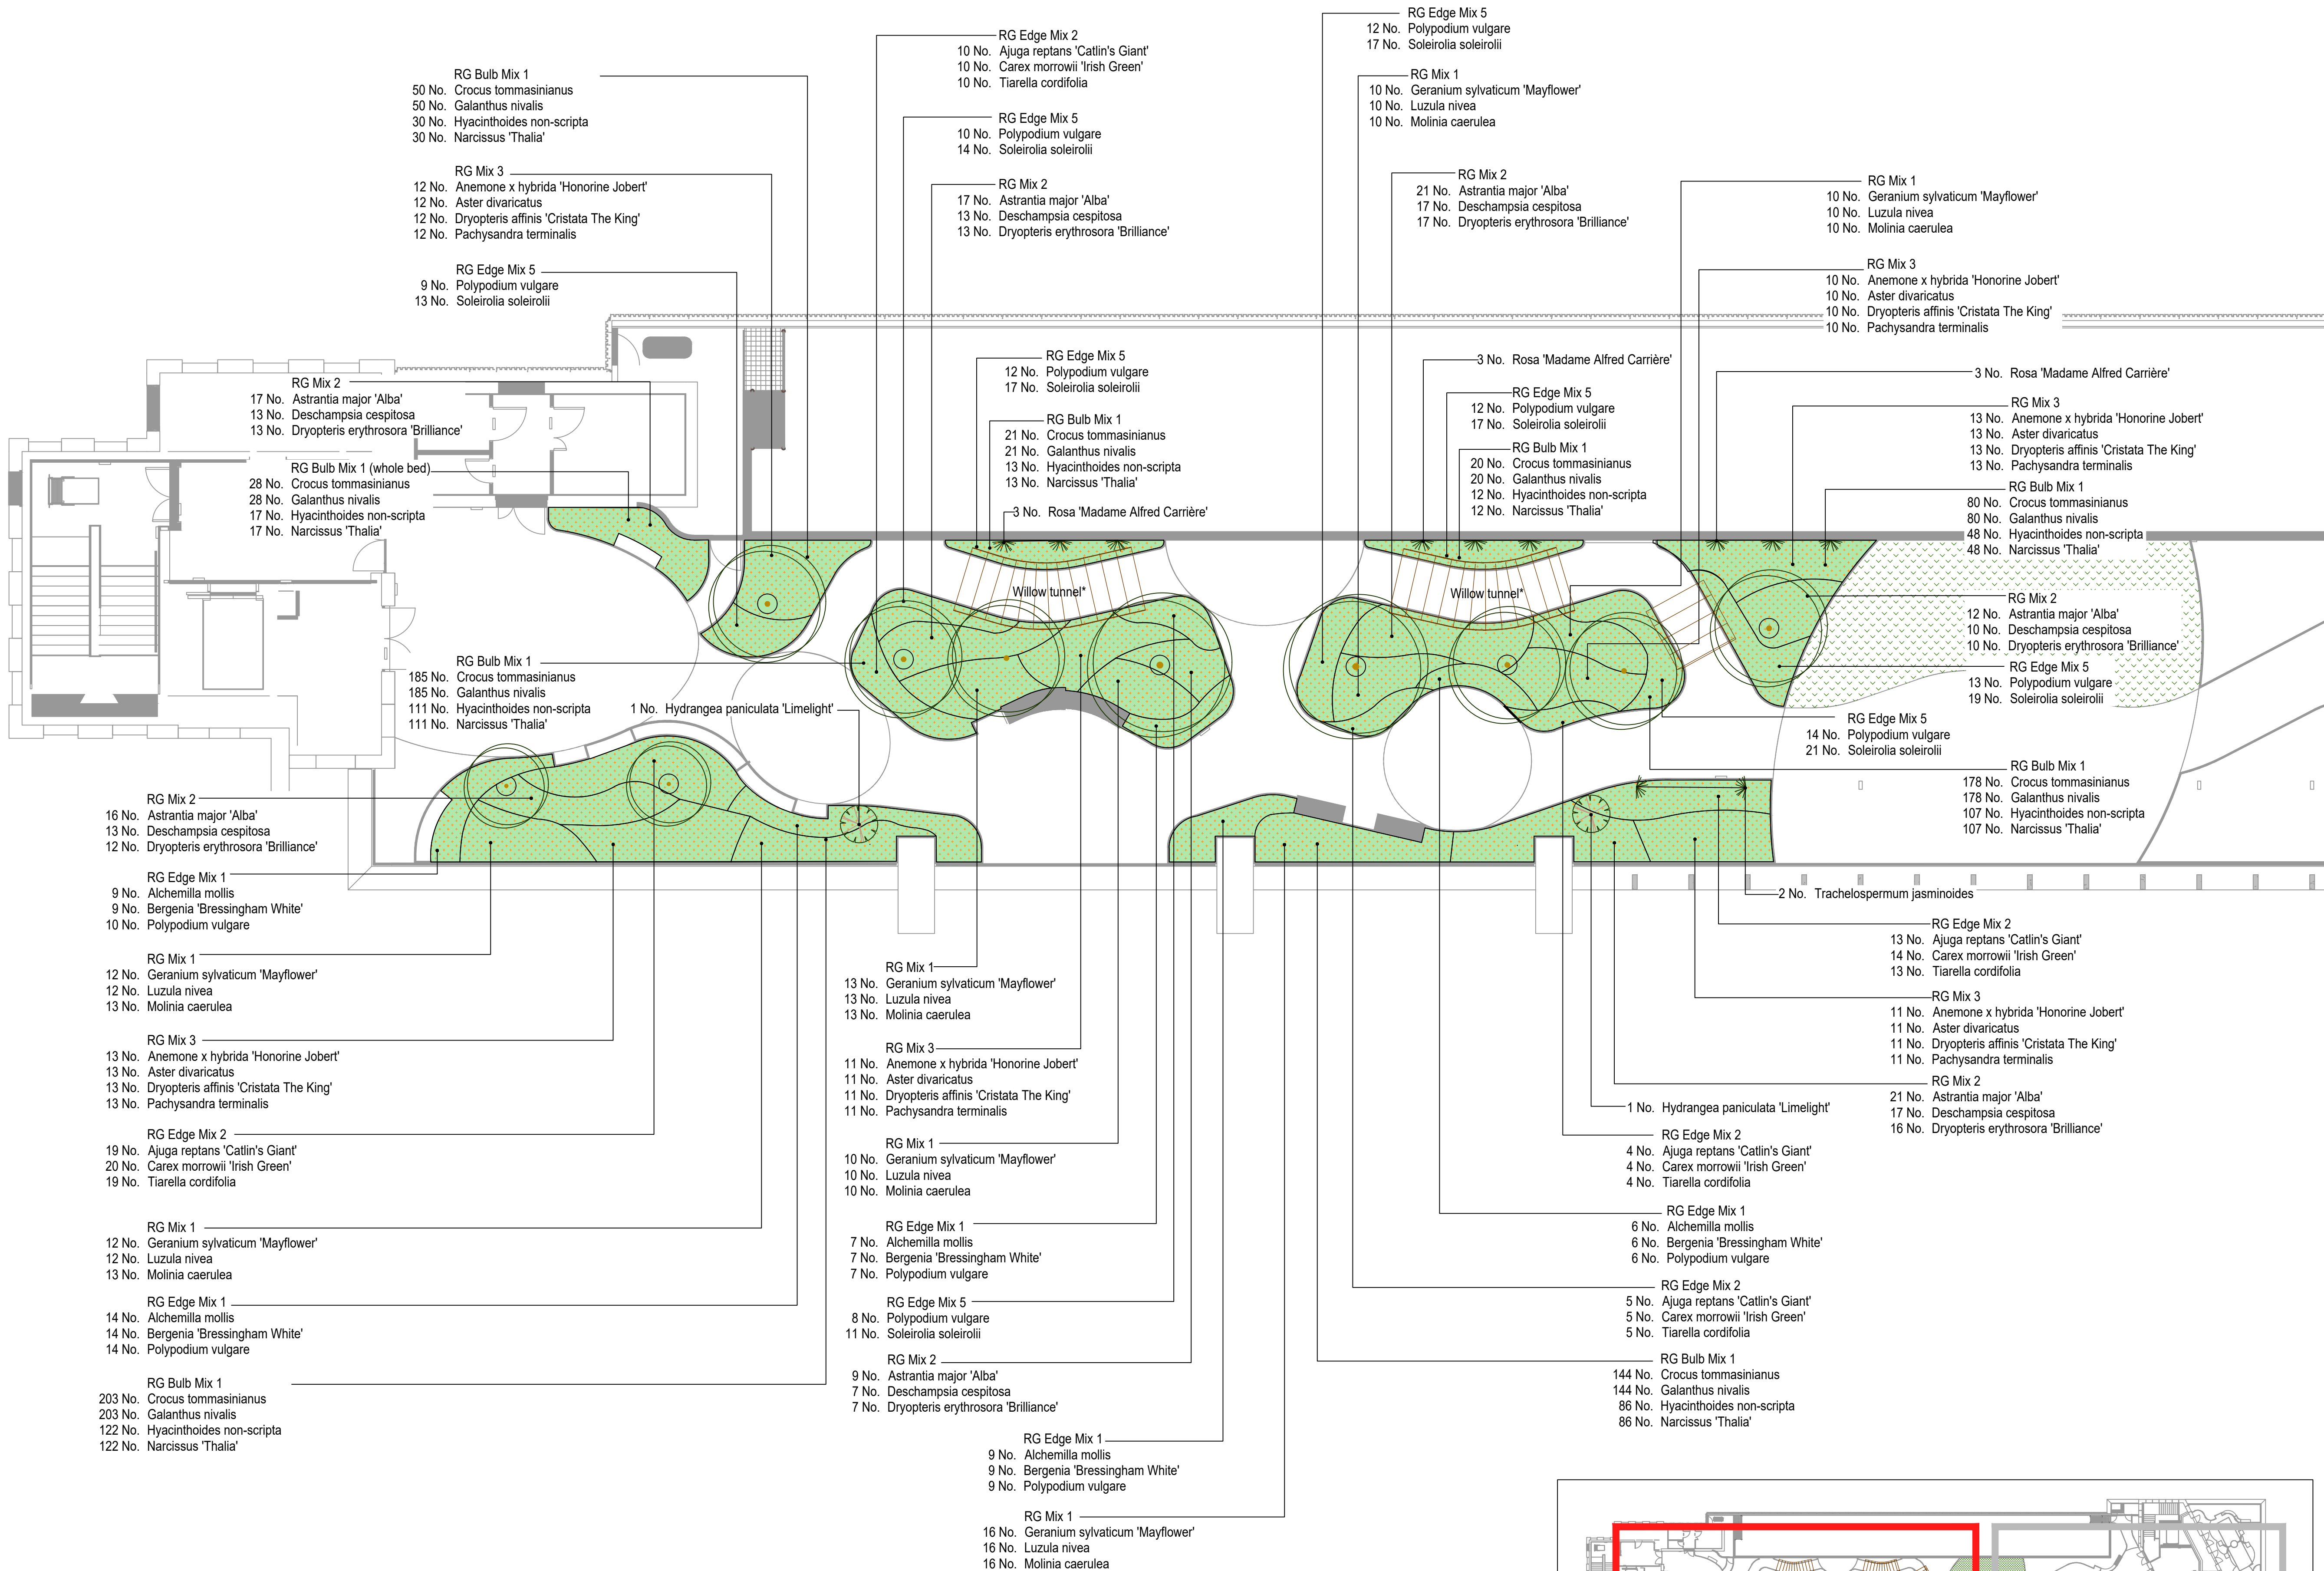

LOCATION PLAN