


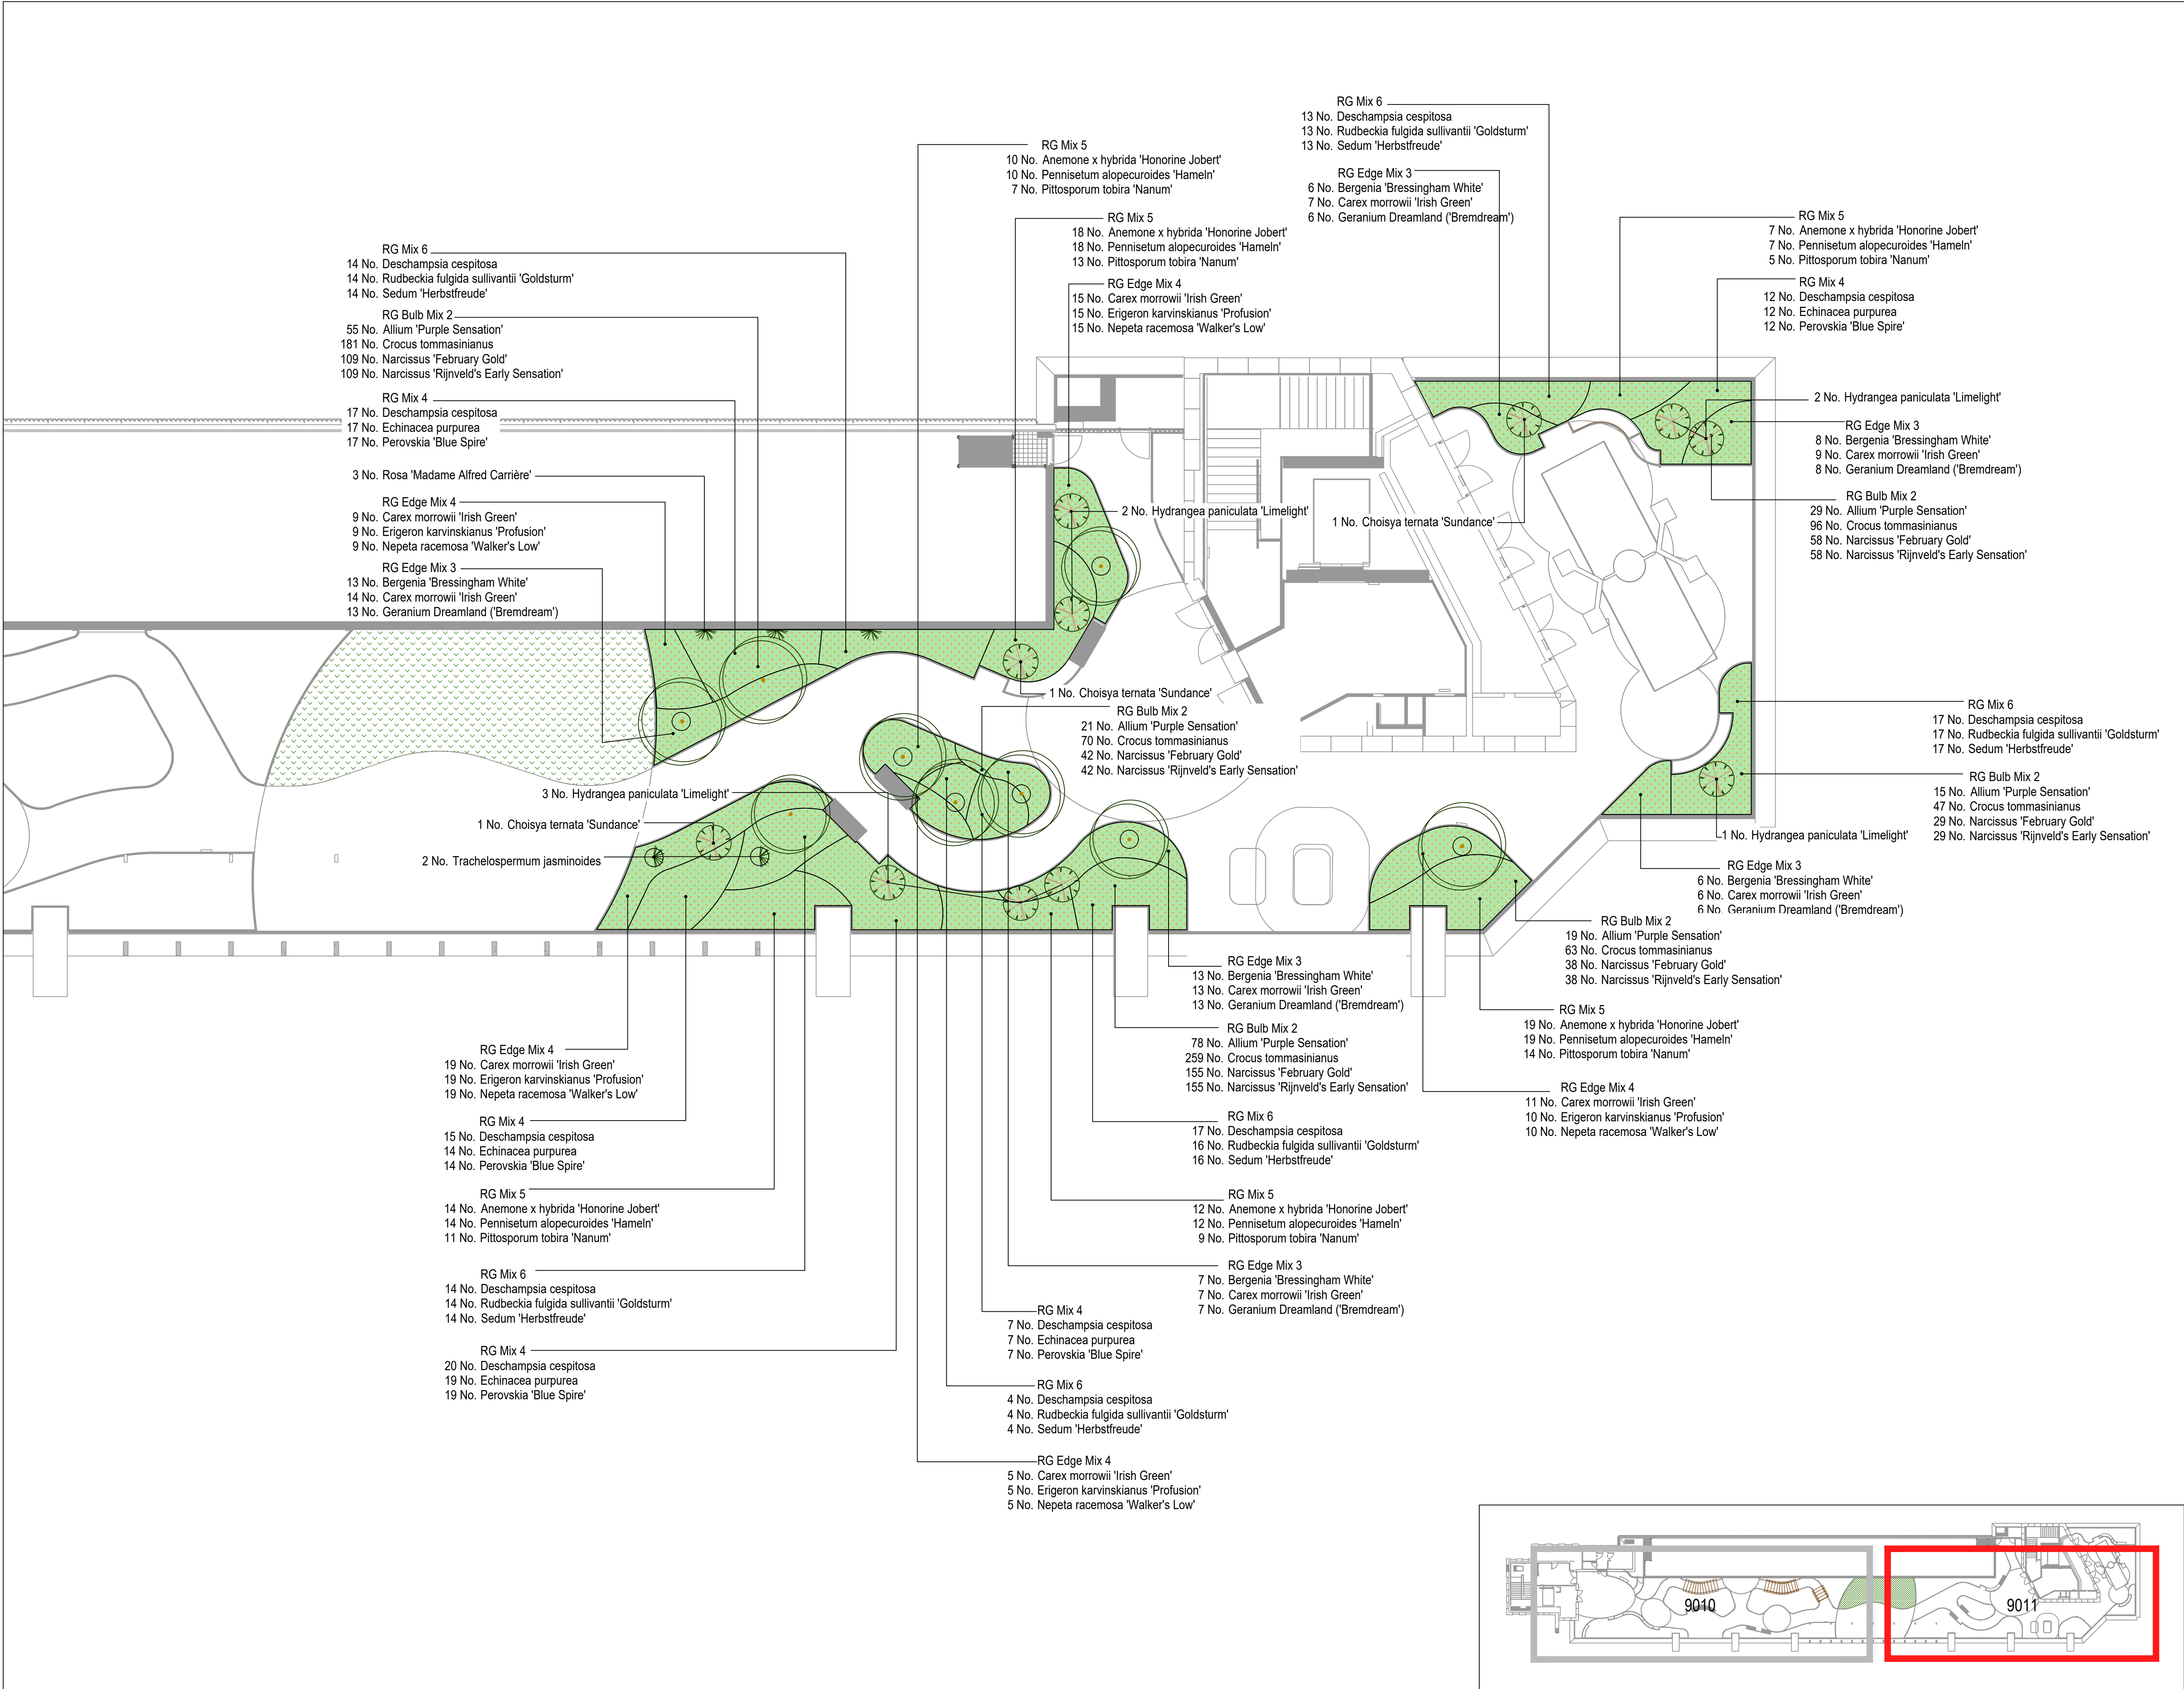

BUILDING DESIGN PARTNERSHIP SHALL HAVE NO RESPONSIBILITY FOR ANY USE MADE OF THIS DOCUMENT OTHER THAN FOR THAT WHICH IT WAS PREPARED AND ISSUED.

ALL DIMENSIONS SHOULD BE CHECKED ON SITE.

DO NOT SCALE FROM THIS DRAWING

ANY DRAWING ERRORS OR DIVERGENCIES SHOULD BE BROUGHT TO THE ATTENTION OF BUILDING DESIGN PARTNERSHIP AT THE ADDRESS SHOWN BELOW.

DRAWINGS SHALL BE READ IN CONJUNCTION WITH THE FOLLOWING BEFORE WORK COMMENCES:

- THE CDM DESIGN ISSUES REGISTER
- THE BDP RISK SERIES OF DRAWINGS
- THE PROJECT CDM RISK REGISTER

NOTES


- Proposed specimen tree / multi-stemmed shrub
- Proposed climbers
- Proposed specimen shrub
- Proposed shrub/herbaceous planting area
- Proposed bulb planting layer
- Proposed turf lawn

NOTE:

For detail, refer to Planting Schedule:
GOSHCCC-BDP-ZZ-ZZ-SH-L-9000-0001

* Willow tunnel: consider substituting with metal arch framework with climbing plants as willow species can be sensitive to drought

C01	Stage 4a - Final Issue	AT	GHB	07/06/24
P02	BDP Stage 4 - Final Issue	AT	GHB	18/05/24
P03	BDP Stage 4 - Final Issue	AT	GHB	07/05/24

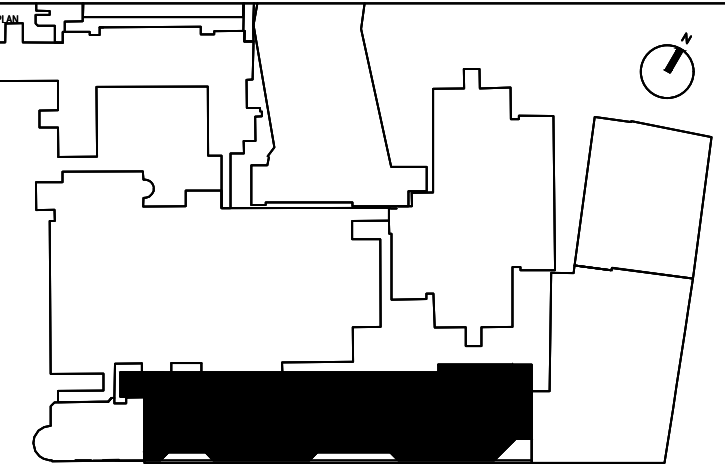

CONTRACTOR

John Sisk & Son Ltd
2410 Regents Court
The Crescent
Birmingham Business Park
Birmingham

B37 7YE

DESIGN LEAD

16 Brewhouse Yard
Clerkenwell
London
EC1V 4LJ
United Kingdom

T +44 (0)20 7812 8000
www.bdp.com

GOSH Chlden's Cancer Centre		PROJECT NUMBER P2007598
DRAWING TITLE Stage 4 - Landscape Level 10 East Planting Proposals		
DRAWING NUMBER GOSHCCC-BDP-ZZ-10-DR-L-9000-9411		
APPROVED BY A4 - Approved & Accepted	REVISION C01	SCALE 1:100
DATE AT	DESIGNED BY GHB	APPROVED BY NE
PURPOSE OF DRAWING Contractual		DATE 07/06/24