


BUILDING DESIGN PARTNERSHIP SHALL HAVE NO RESPONSIBILITY FOR ANY USE MADE OF THIS DOCUMENT OTHER THAN FOR WHAT IT WAS PREPARED AND ISSUED. DRAWING IS NOT SUITABLE FOR CONSTRUCTION.
 FURTHER DESIGN DEVELOPMENT WILL BE REQUIRED WITH SUB-CONTRACTORS AND SPECIALISTS POST STAGE 4 TO AGREE AND FINALISE EXACT DETAILS AND SETTING OUT FOR CONSTRUCTION. WHERE DESIGN IS CDP, THE SUB-CONTRACTOR RETAINS FULL RESPONSIBILITY FOR COMPLETING THE DETAILED DESIGN, PROVIDING RELEVANT DRAWINGS AND EXECUTION OF THE WORKS. IF ELEMENTS OF DESIGN BDP RETAIN RESPONSIBILITY FOR ARE IMPACTED BY THIS, THE SUB-CONTRACTOR IS TO ADVISE BDP IN SUFFICIENT TIME TO ALLOW FOR THIS TO BE CHECKED AND IF NECESSARY, THE DESIGN TO BE DEVELOPED.
 ALL DIMENSIONS TO BE CHECKED BY THE CONTRACTOR PRIOR TO THE START OF CONSTRUCTION. DO NOT SCALE FROM THIS DRAWING. ANY DISCREPANCIES ARE TO BE BROUGHT TO THE ATTENTION OF THE ARCHITECT AND ENGINEER.
 ALL EXISTING BUILDING ENVELOPE INTERFACES ARE BASED UPON 3D MEASURED SURVEY INFORMATION AND ARE TO BE VERIFIED ON SITE BY THE CONTRACTOR PRIOR TO CONSTRUCTION.
 ALL INFORMATION RELATED TO THE SIZE, LOCATION, ARRANGEMENT AND DETAIL OF EXISTING STRUCTURE IS BASED ON AN INCOMPLETE SET OF HISTORIC DRAWINGS AND IS TO BE VERIFIED ON SITE BY THE CONTRACTOR PRIOR TO CONSTRUCTION.

NOTES

NOTES:
 PAVING SLABS TO BE CUT AT CRITICAL SETTING OUT POINTS SO THAT THERE ARE FULL COURSES ADJACENT TO KEY ELEMENTS AND AT JUNCTIONS WITH OTHER MATERIALS.
 ALL PAVING UNITS ARE NOT TO BE CUT TO LESS THAN 1/3 OF ORIGINAL SIZE. ALL SERVICE COVERS TO BE IN HARD SURFACES, ALIGNED WITH PAVING JOINTS AND RECESSED-INLaid WITH ADJACENT MATERIAL.
 SHOP DRAWINGS FOR METALWORK AND FURNITURE TO BE PRODUCED FROM SITE SURVEY AND SUBMITTED FOR APPROVAL PRIOR TO FABRICATION. ALL METALWORK IS DRAWN AS DESIGN INTENT ONLY. FABRICATOR TO SUBMIT SHOP DRAWINGS FOR APPROVAL BY LANDSCAPE ARCHITECT.
 FOR HEIGHTS OF PLANTERS REFER TO GA DRAWINGS SERIES 1300. POWER POINTS/BIB TAPS/ SOLOINOD VALVES AND LIGHTING TO BE INTEGRATED INTO BENCH SEATINGS AS NOTED ON GA DRAWINGS.
 FOR ALL LIGHTING SPECIFICATION/DESIGN REFER TO LIGHTING ENGINEER'S INFORMATION.
 DRAWINGS TO BE READ IN CONJUNCTION WITH NBS SPECIFICATION, DETAILS, GA PLANS SERIES 1300, EXTERNAL COORDINATION PLANS SERIES 9000 AND PLANTING PLANS SERIES 9400.

GOSHCCC-BDP-ZZ-ZZ-DR-L-9000-3003 Typical Balcony Planter Detail
 GOSHCCC-BDP-ZZ-ZZ-DR-L-9000-9700 Level 2 Paving Details
 GOSHCCC-BDP-ZZ-ZZ-DR-L-9000-9701 Balcony Paving Details
 GOSHCCC-BDP-ZZ-ZZ-DR-L-9000-9702 Roof Terrace Paving Details
 GOSHCCC-BDP-ZZ-ZZ-DR-L-9000-9800 Typical Planter Detail
 GOSHCCC-BDP-ZZ-ZZ-DR-L-9000-9801 Typical Bench Detail
 GOSHCCC-BDP-ZZ-ZZ-DR-L-9000-9802 Roof Terrace Paving Details
 GOSHCCC-BDP-ZZ-ZZ-DR-L-9000-9803 Typical Planter Details Level 10
 GOSHCCC-BDP-ZZ-ZZ-DR-L-9000-9804 Swing Seat Details

C03	Stage 4 Re-Issue	DK	GHB	07/06/24
C02	RIBA Stage 4 - Final Issue	SK	GHB	07/12/23
C01	RIBA Stage 4 - Final Issue	SK	GHB	07/12/23
P01	STAGE4 INTERIM ISSUE	YO	SISK	02/06/23

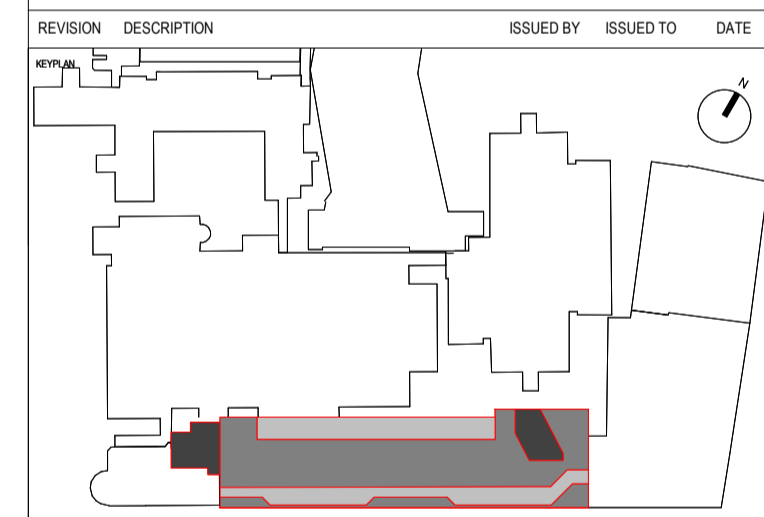

CONTRACTOR
 SISK CONTRACTORS

DESIGN LEAD
 BDP

John Sisk & Son Ltd
 2410 Regents Court
 The Crescent
 Birmingham Business Park
 Birmingham
 B37 7YE

16 Brewhouse Yard
 Clerkenwell
 London
 EC1V 4LJ
 United Kingdom
 T +44 (0)20 7812 8000
 www.bdp.com

Project: Great Ormond Street Hospital


Reference: P2007598

Typical Balcony Planter Details


Reference: GOSHCCC-BDP-ZZ-ZZ-DR-L-9000-3003

APPROVED BY	DATE	ISSUED BY	ISSUED TO	REVISION
A4 - Approved & Accepted	As indicated @ A1	07/06/24		

YO	SK	GHB	Contractual	C03
----	----	-----	-------------	-----

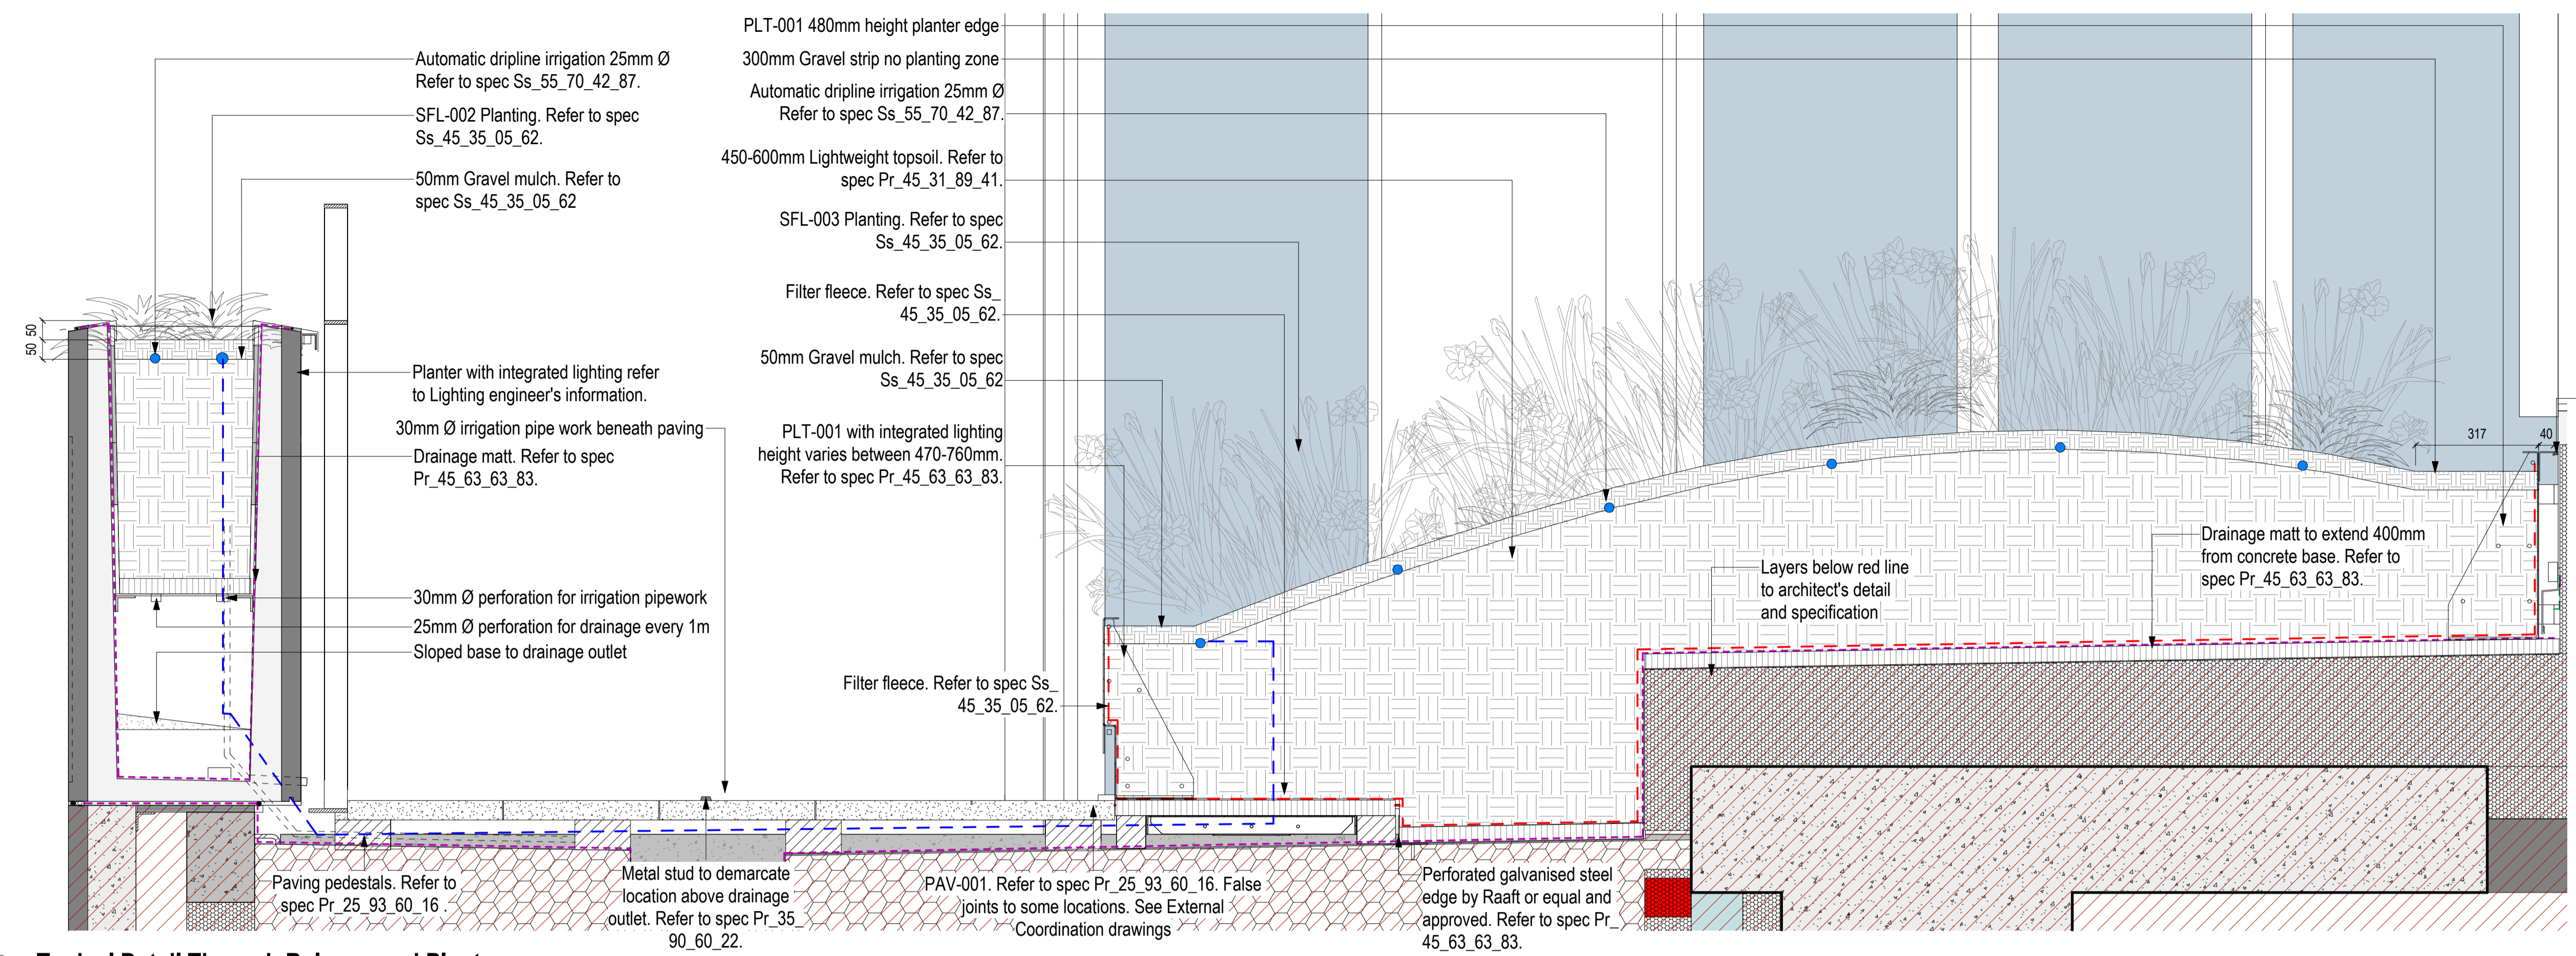

1 Typical Detail Through Balcony and Planter
 1:10

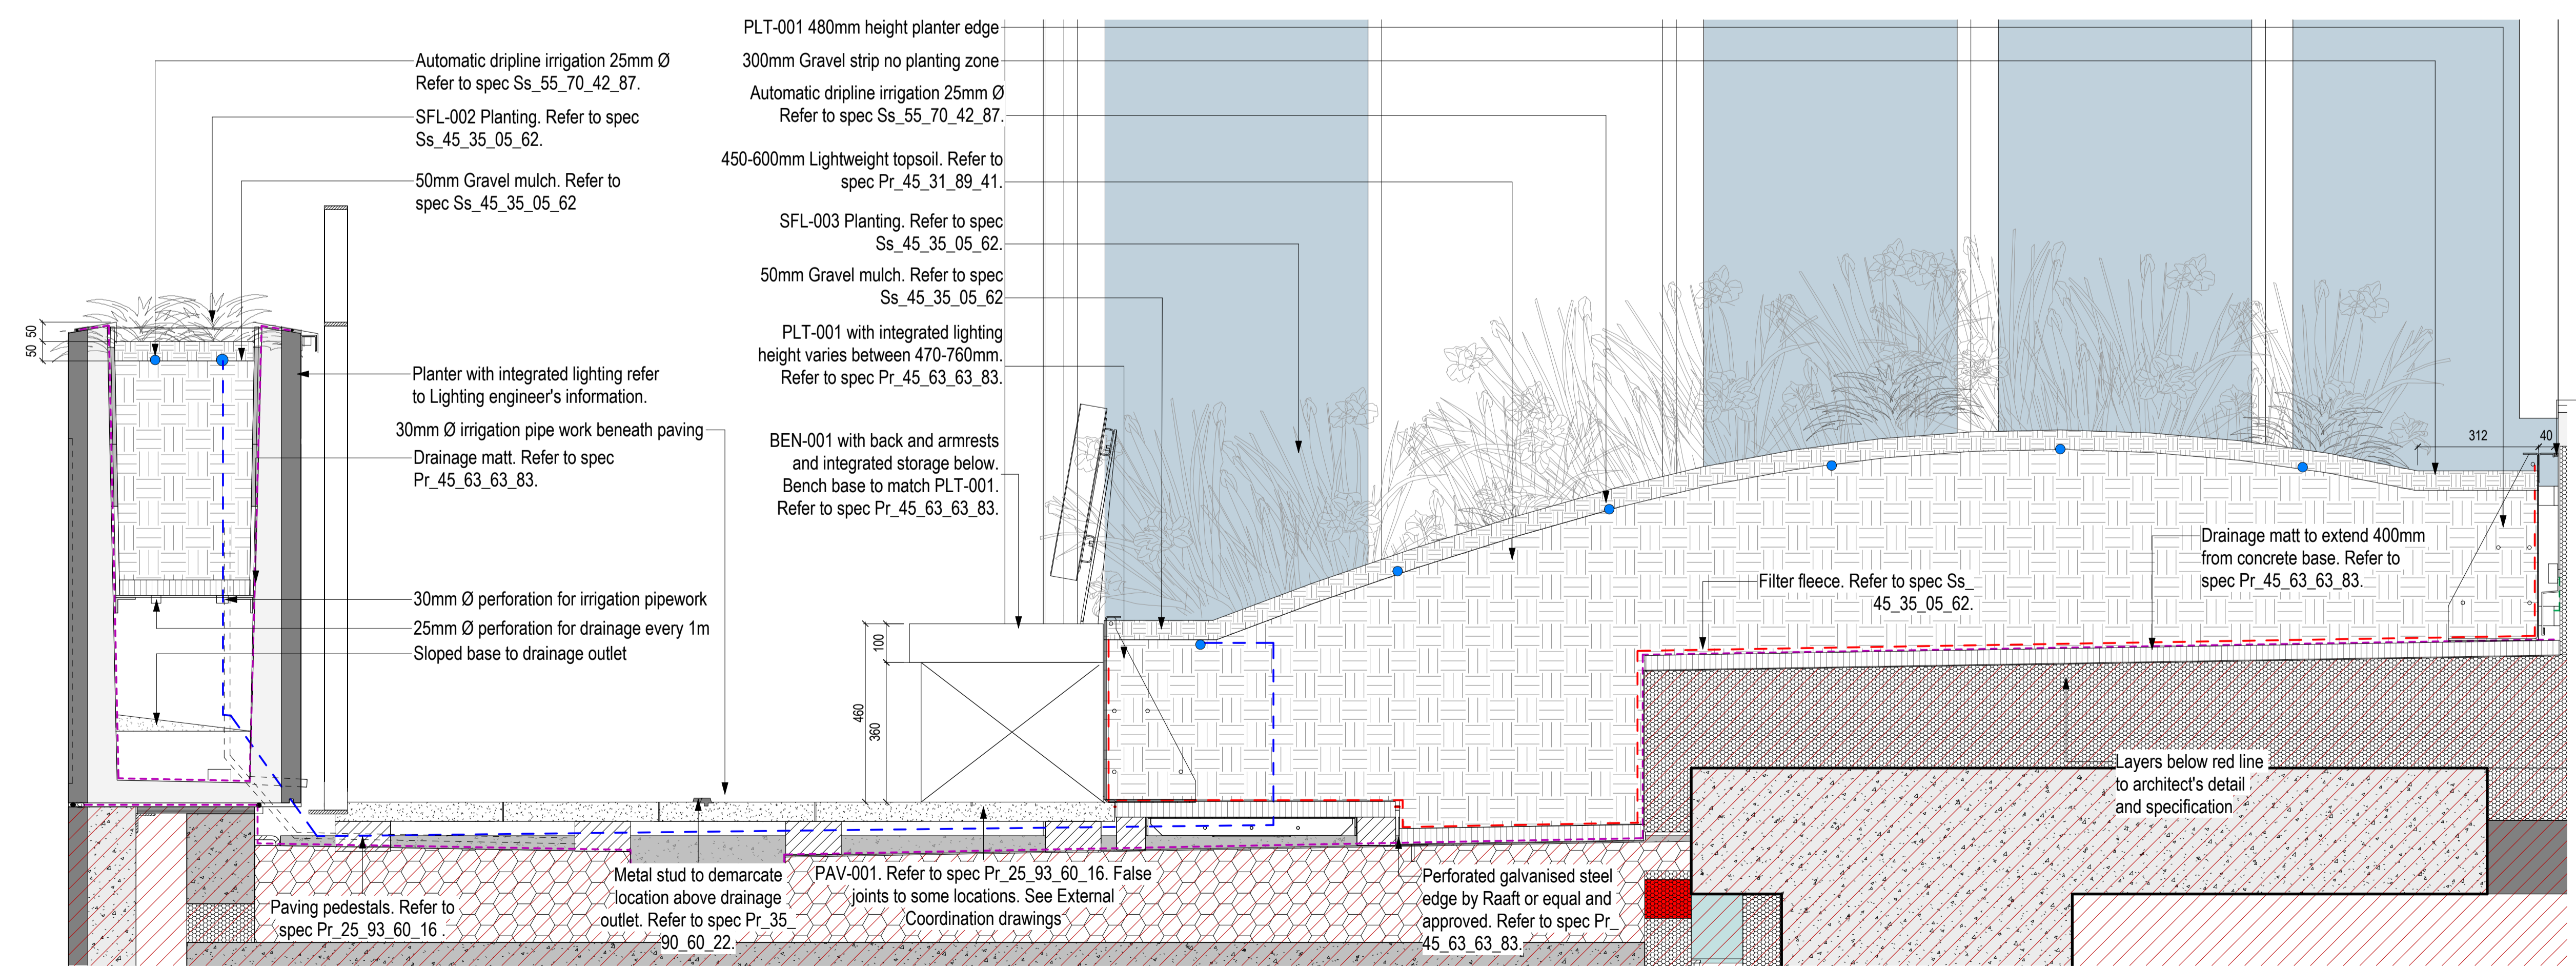

2 Typical Detail Through Balcony, Bench and Planter
 1:10