
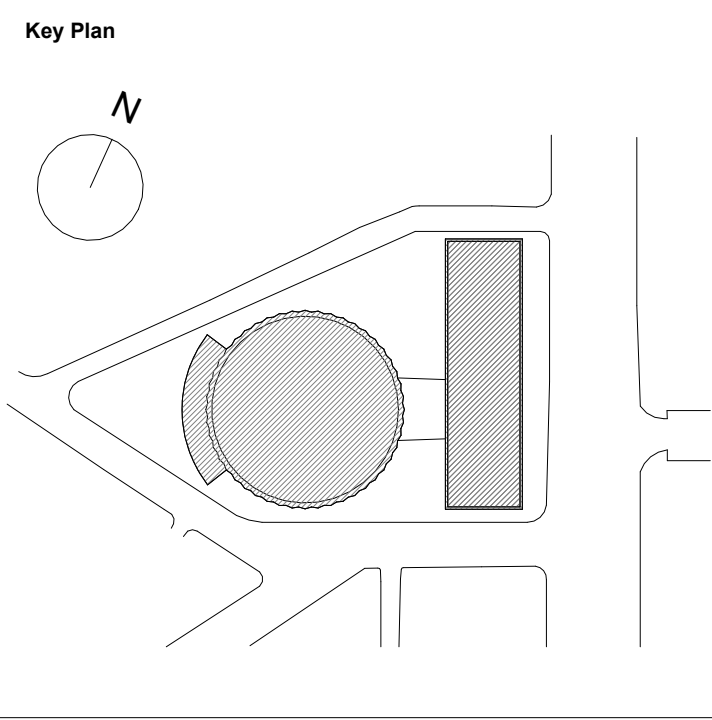
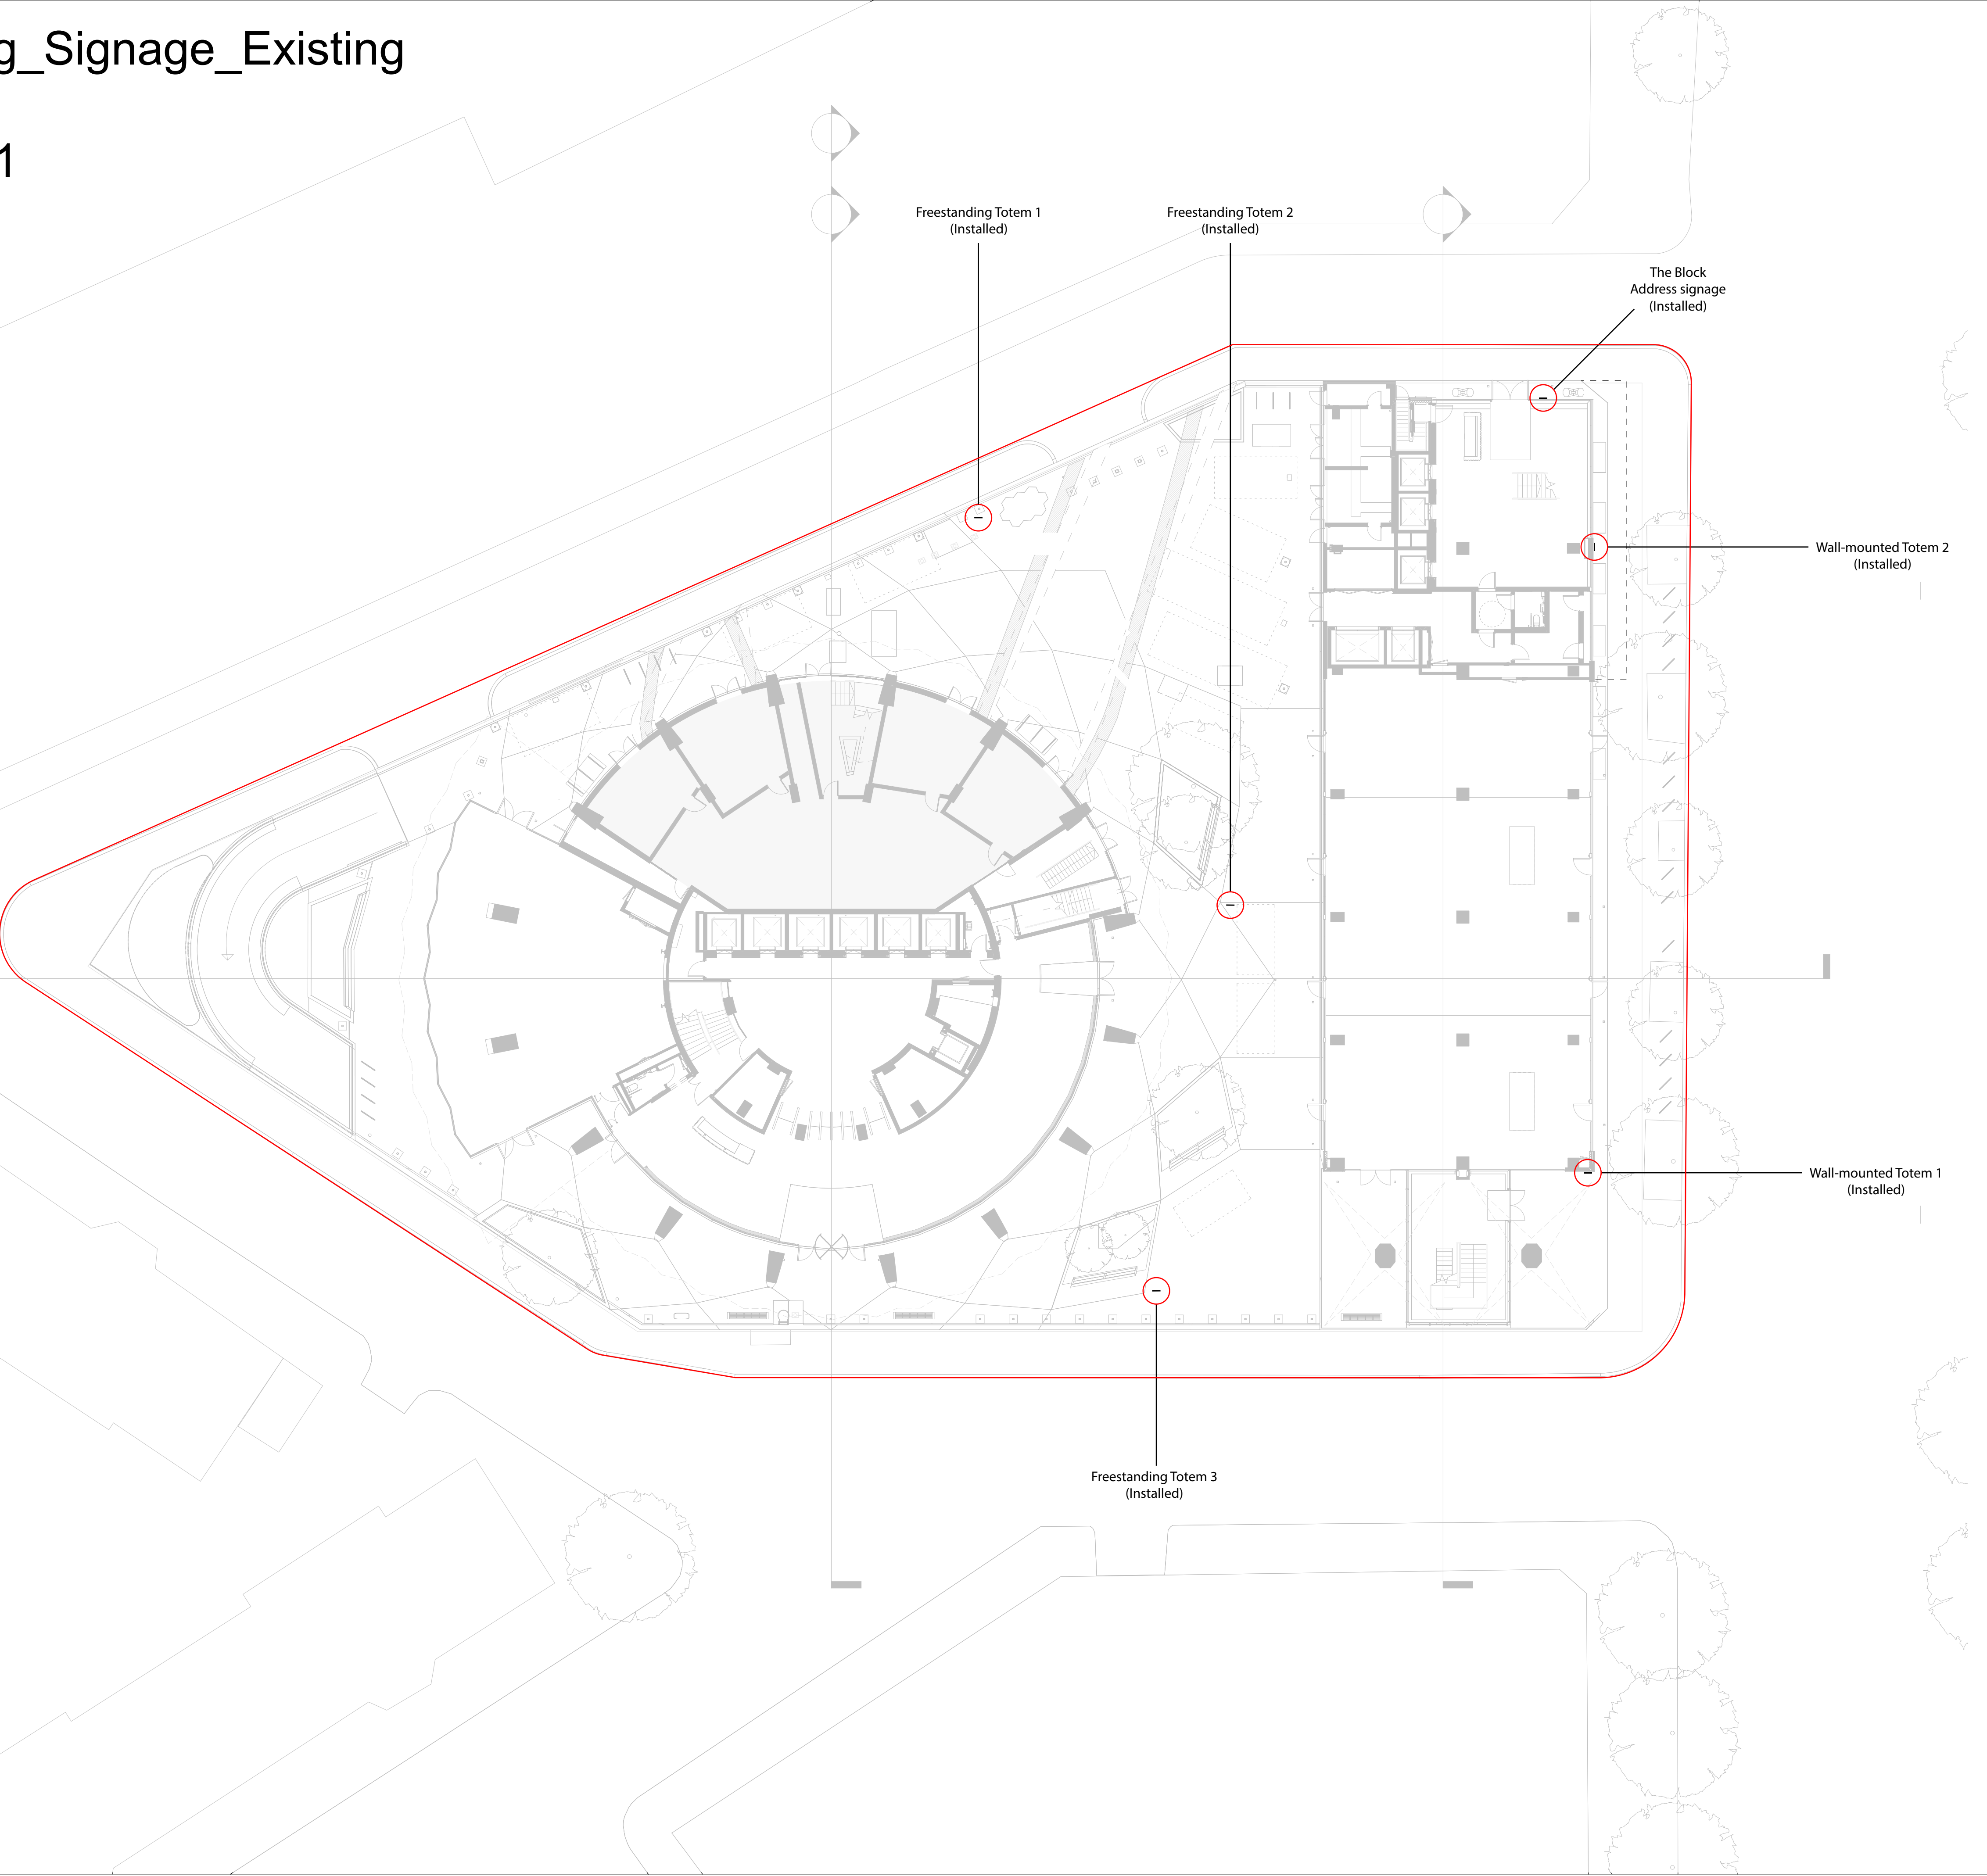


02\_SH\_Drawing\_Signage\_Existing

Scale @ ISO A1  
1 : 200

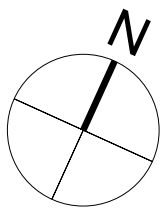

Scale 1:200  
0 2 4 6 8 10