

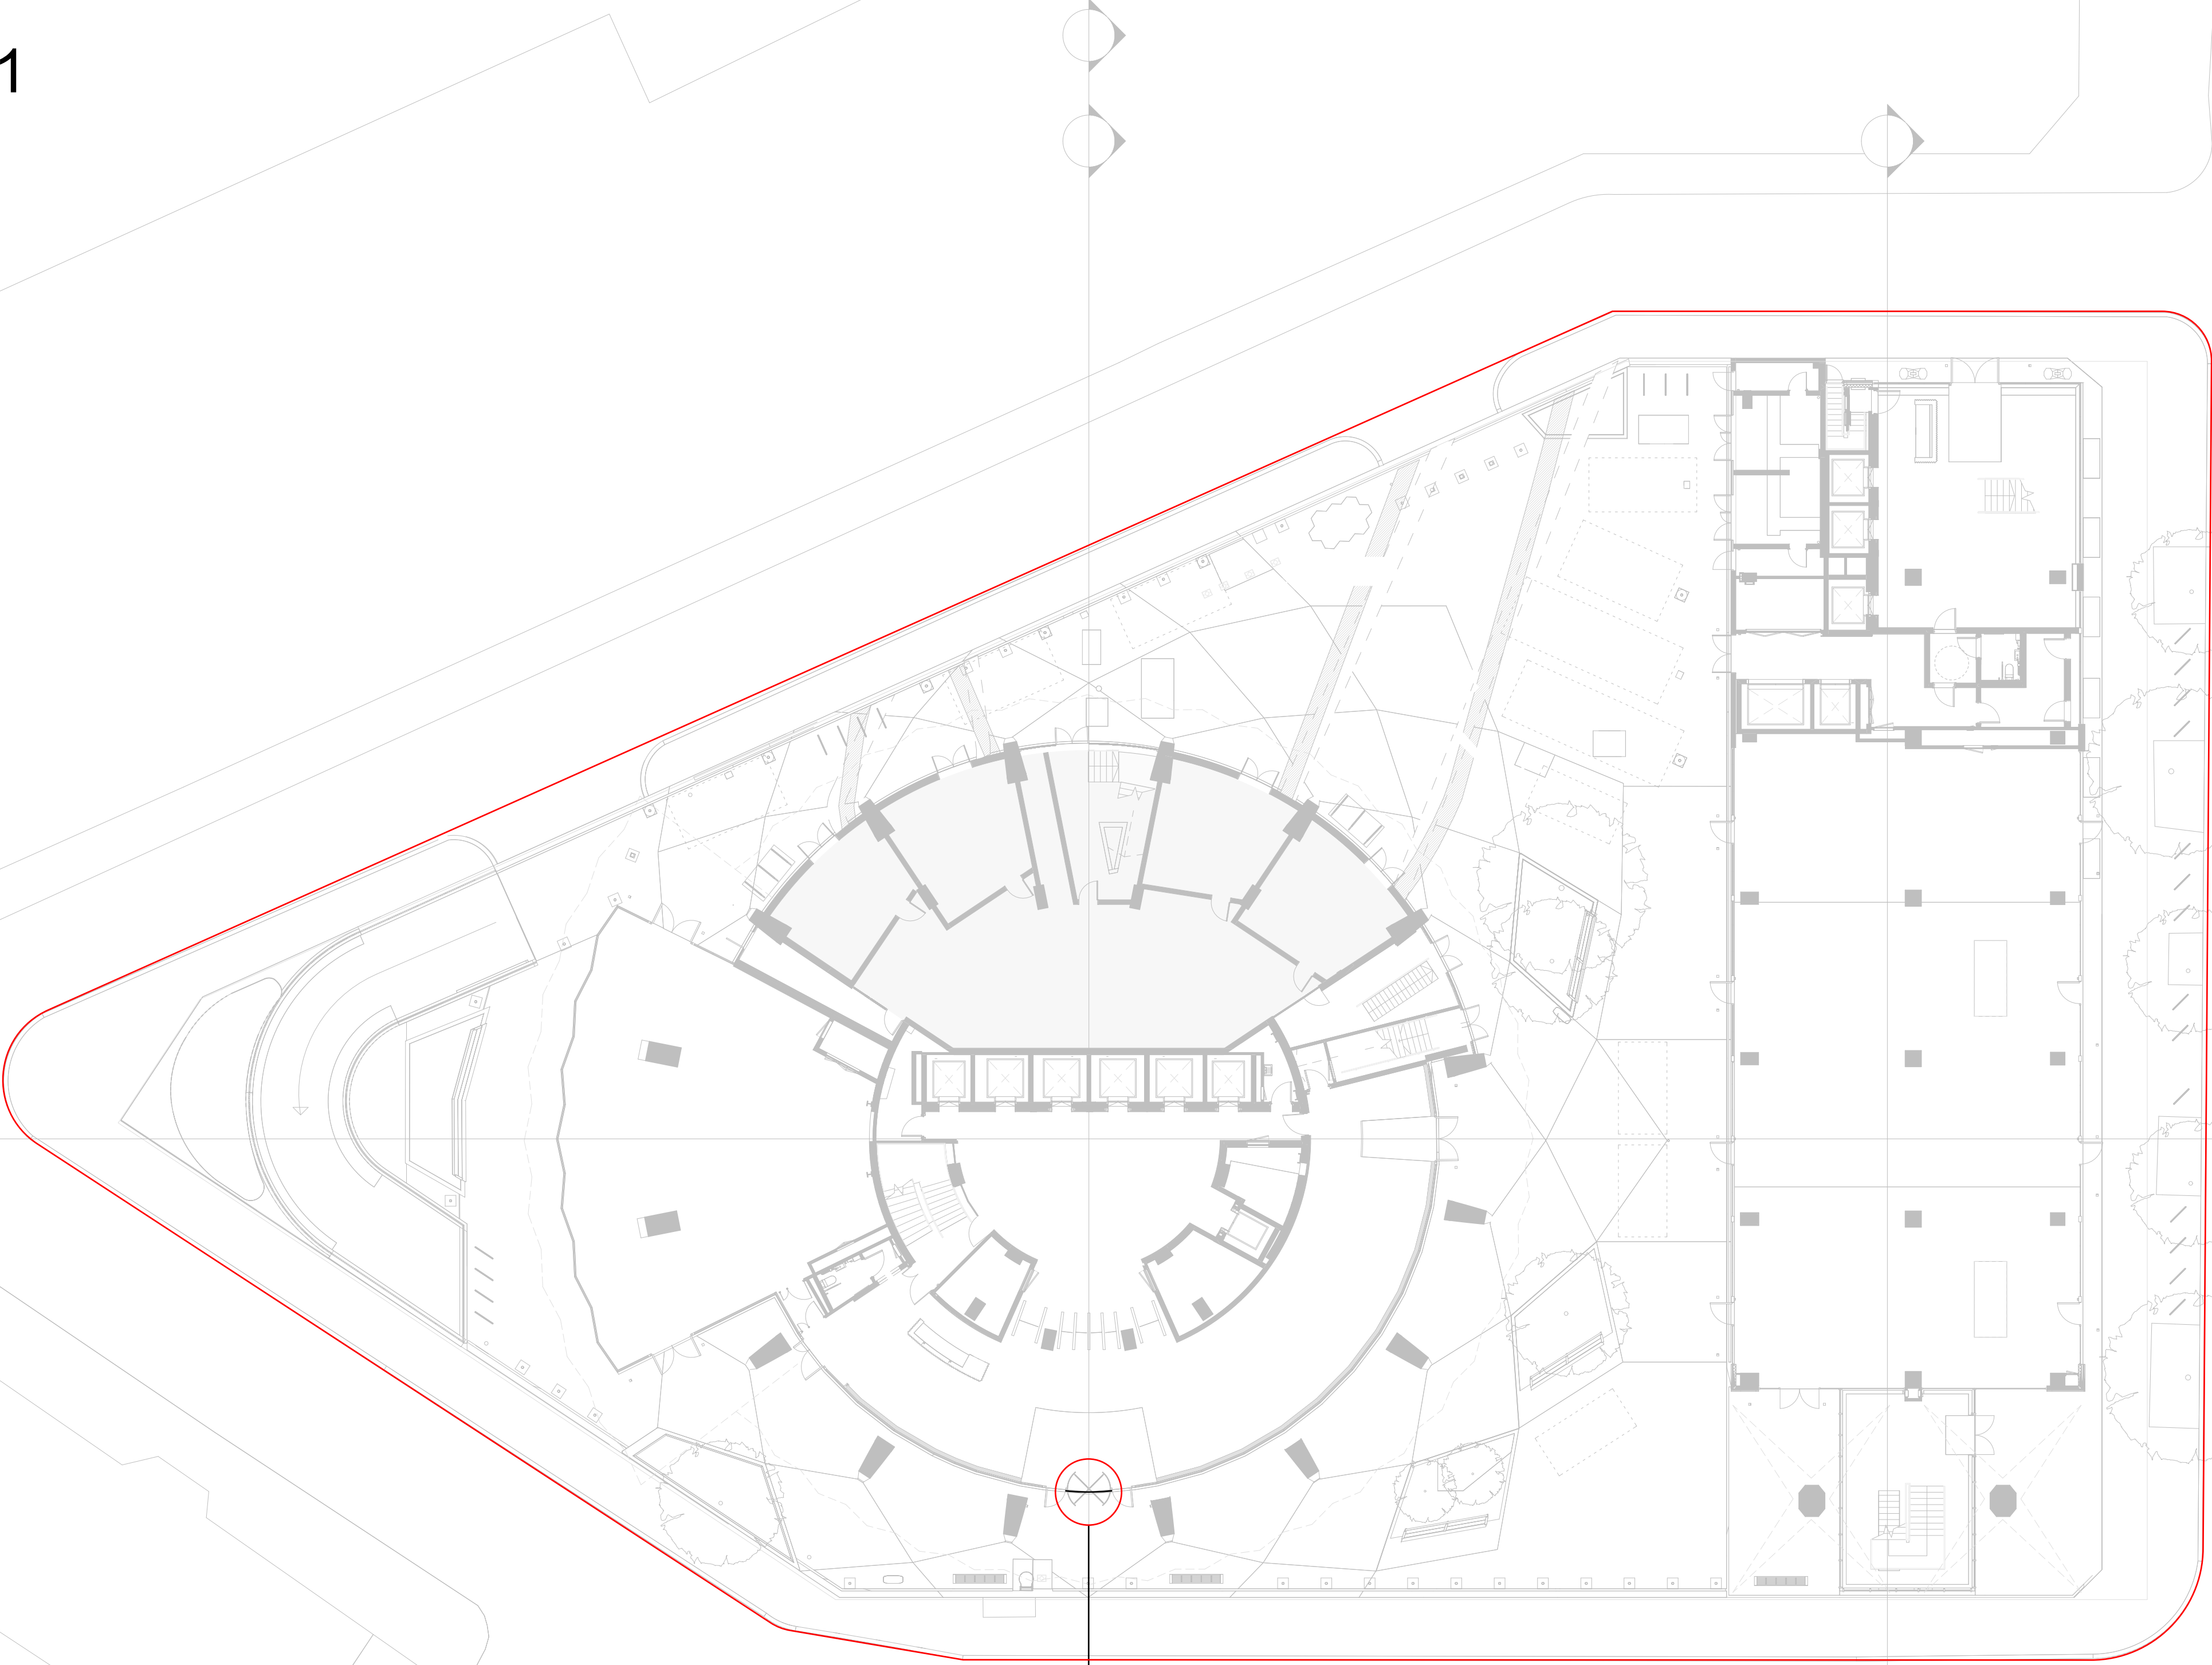


08_SH_Drawing_TheTower_Address_Signage_Location

Scale @ ISO A1
1 : 200

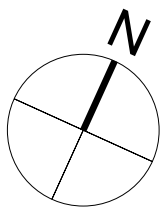

The Tower
Address Signage
(Not Installed)

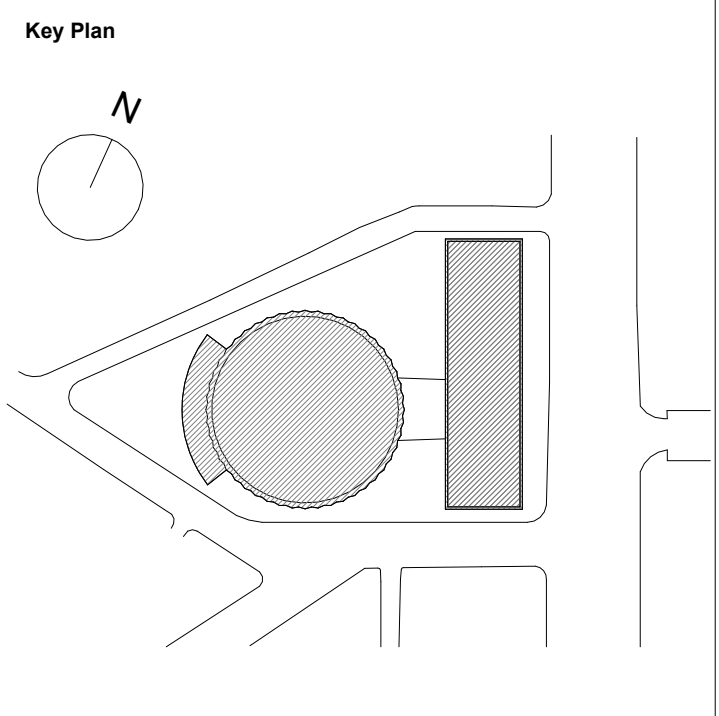

Scale 1:200
0 2 4 6 8 10