


10_SH_Drawing_TheTower_Address_Signage_Proposed_Elevation

Scale @ ISO A1
1 : 10

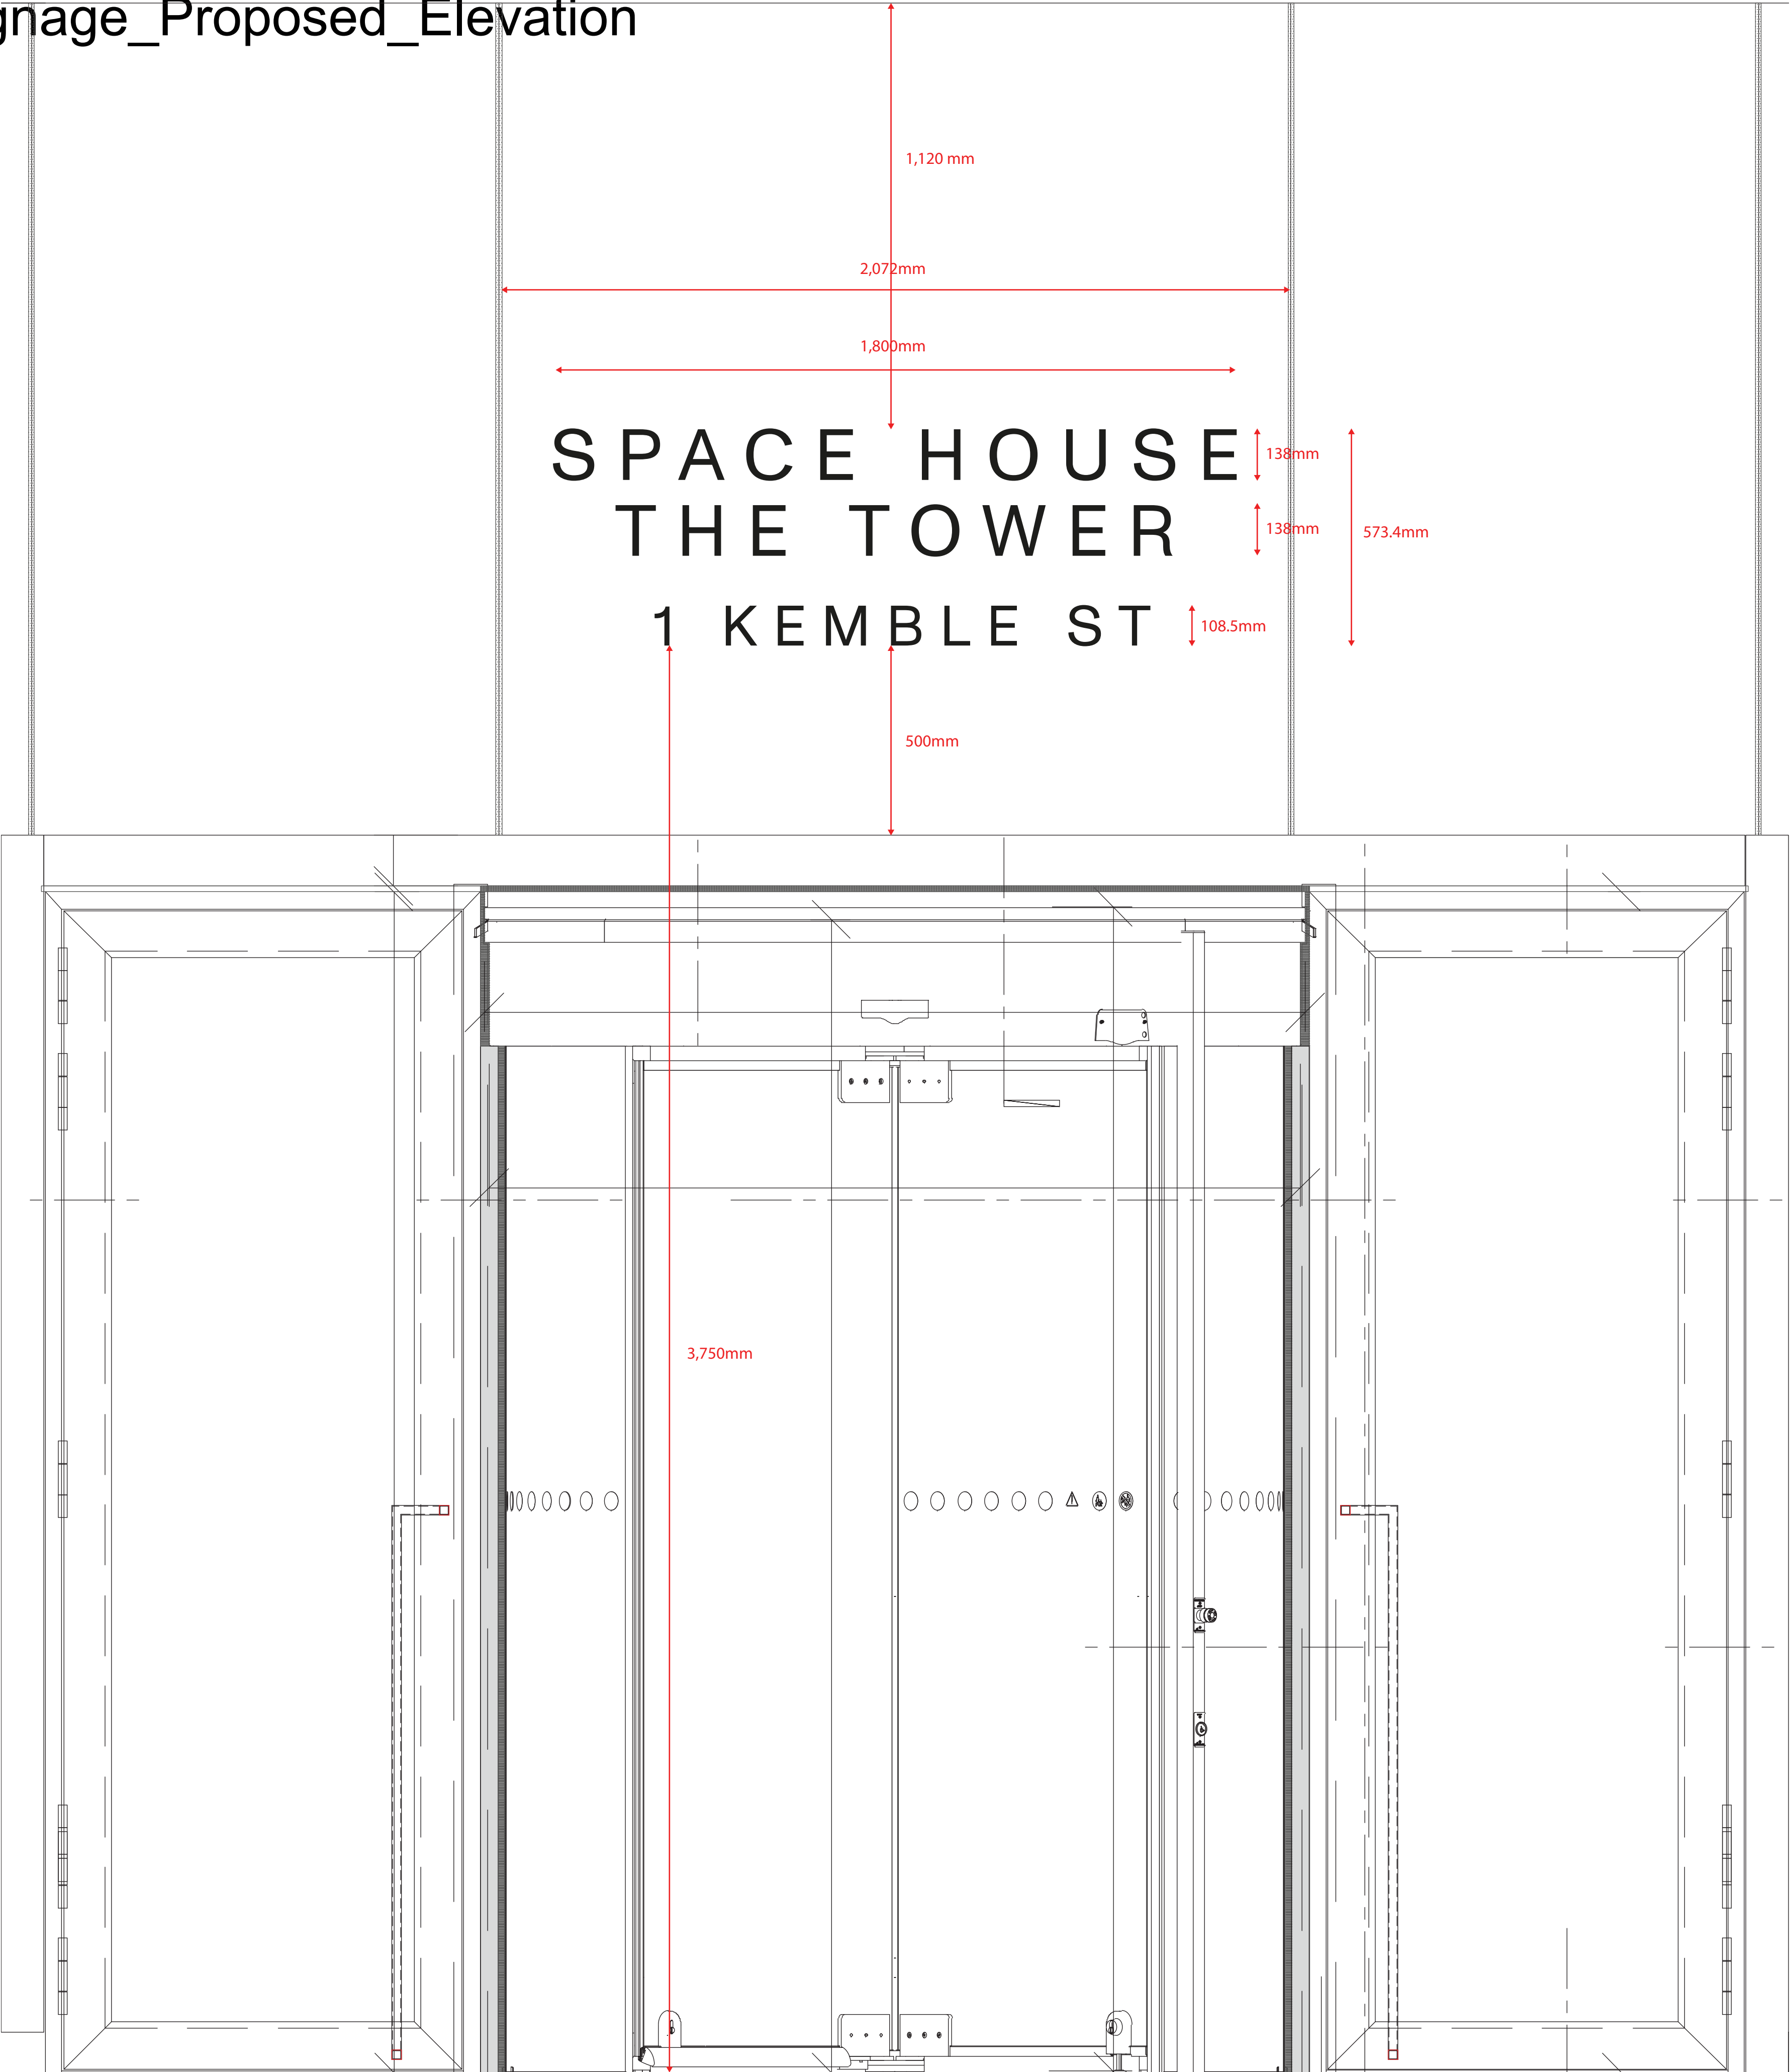

Scale @ ISO A1
1:10

