


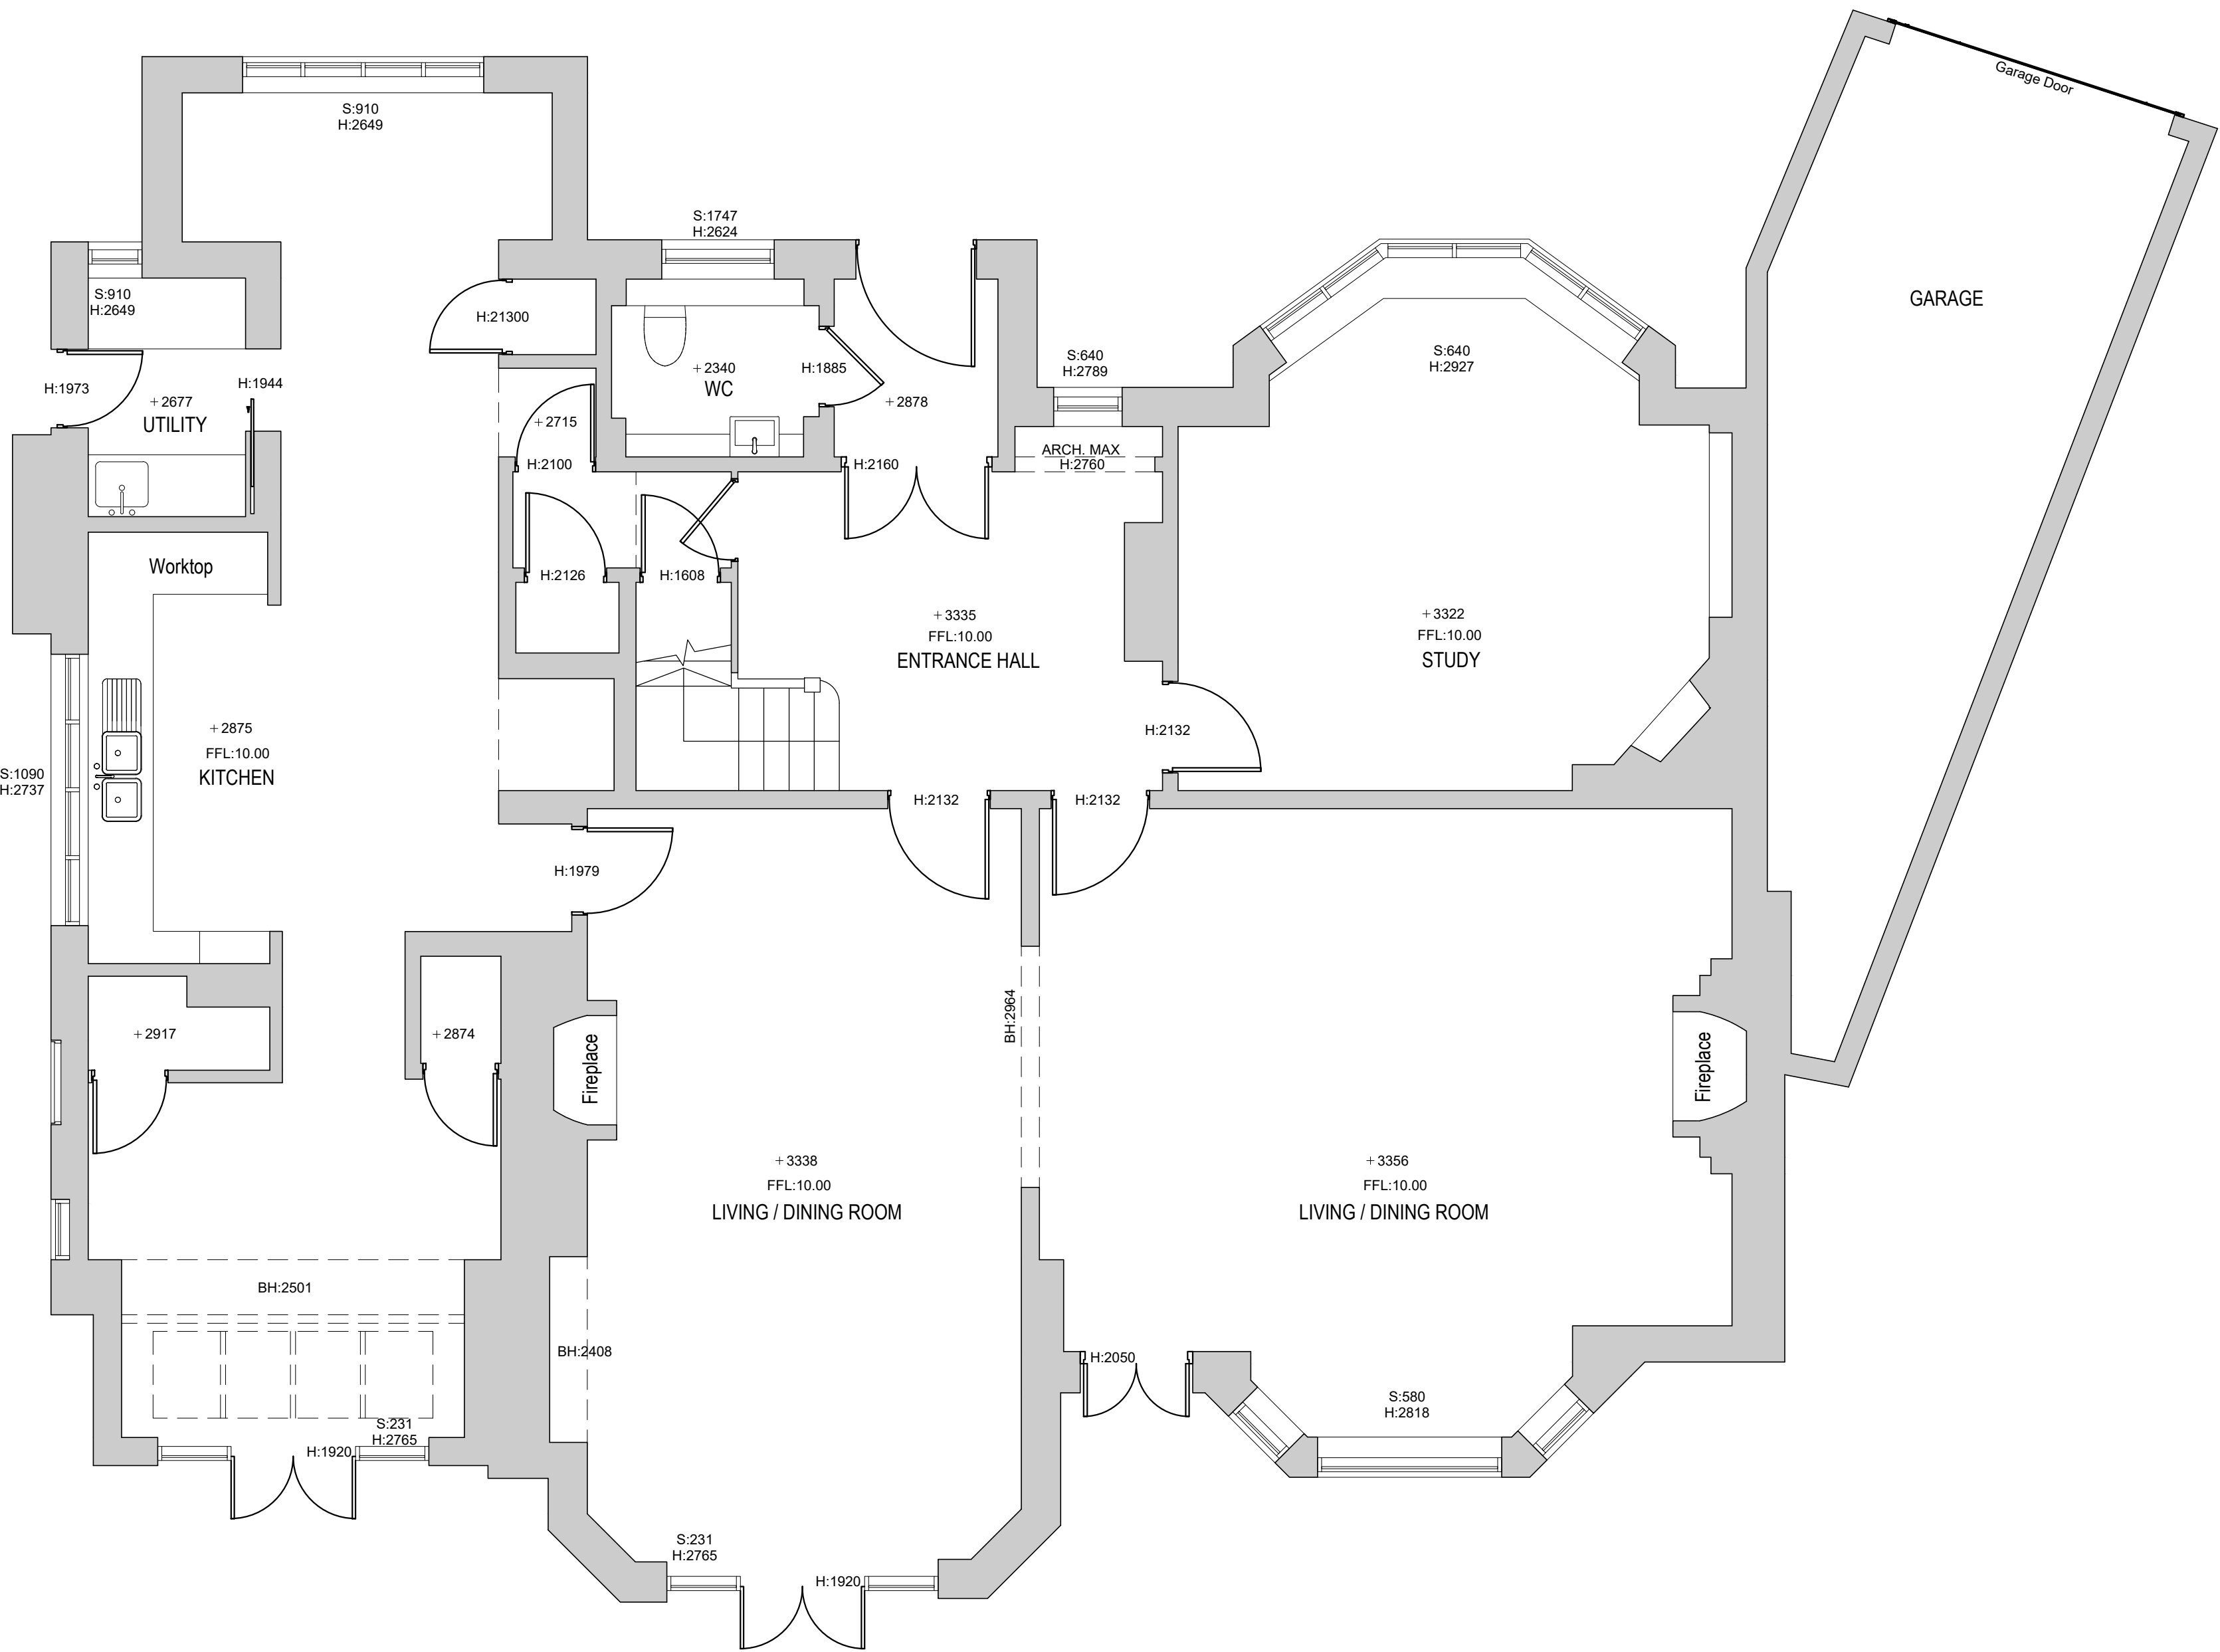


1 Existing Ground Floor
Scale 1:50 @ A1



Client	Project Number	Drawing Name	Drawing Number				General Notes: <div>1. Do not scale from this drawing other than for planning purposes. All dimensions are in mm unless otherwise stated.</div> <div>2. All levels and dimensions to be checked on site by contractor prior to commencing works. Report all discrepancies to DMBA.</div> <div>3. All works shall follow relevant current statutory regulations. Workmanship and material shall follow relevant British standards and specification and codes of practice.</div> <div>4. If this drawing is part of planning application, it should only be used for its purpose unless permission is sought from DMBA.</div> <div>5. DMBA is not responsible for the accuracy of any information incorporated into this drawing from other professionals: any clarifications or further information required regarding this information from other professionals should be acquired from the relevant consultant or representative.</div> <div>6. DMBA are to be informed, if there are any discrepancies between this drawing and other DMBA drawings or other consultants drawings.</div> <div>7. This drawing is to be read in conjunction with all other DMBA drawings, specifications and schedules and all relevant consultant and specialist drawings, specifications, and contract documentation.</div> <div>8. All work and site procedures are to comply with CDM requirements and regulations.</div> <div>9. This drawing is subject to copyright.</div>		
Quartz	24030	Ground Floor Existing Plan	0100						
Project		Status	Scale						
Elsworthy Rd		Planning	1:50 at A1						
Sheet Number	Revision								
24030-DMB-10-00-DR-A-0100	PL01	PL01.16/04/2024	First issue	MF	KB	<div>Scale 1:50</div> 			
Rev	Date	Description	By	Chkd					
							 <div>dmba architects Studio 10, 6-8 Cole Street, London, SE1 4YH contact@dmba.co.uk dmba.co.uk +44 20 3129 0700</div>		