


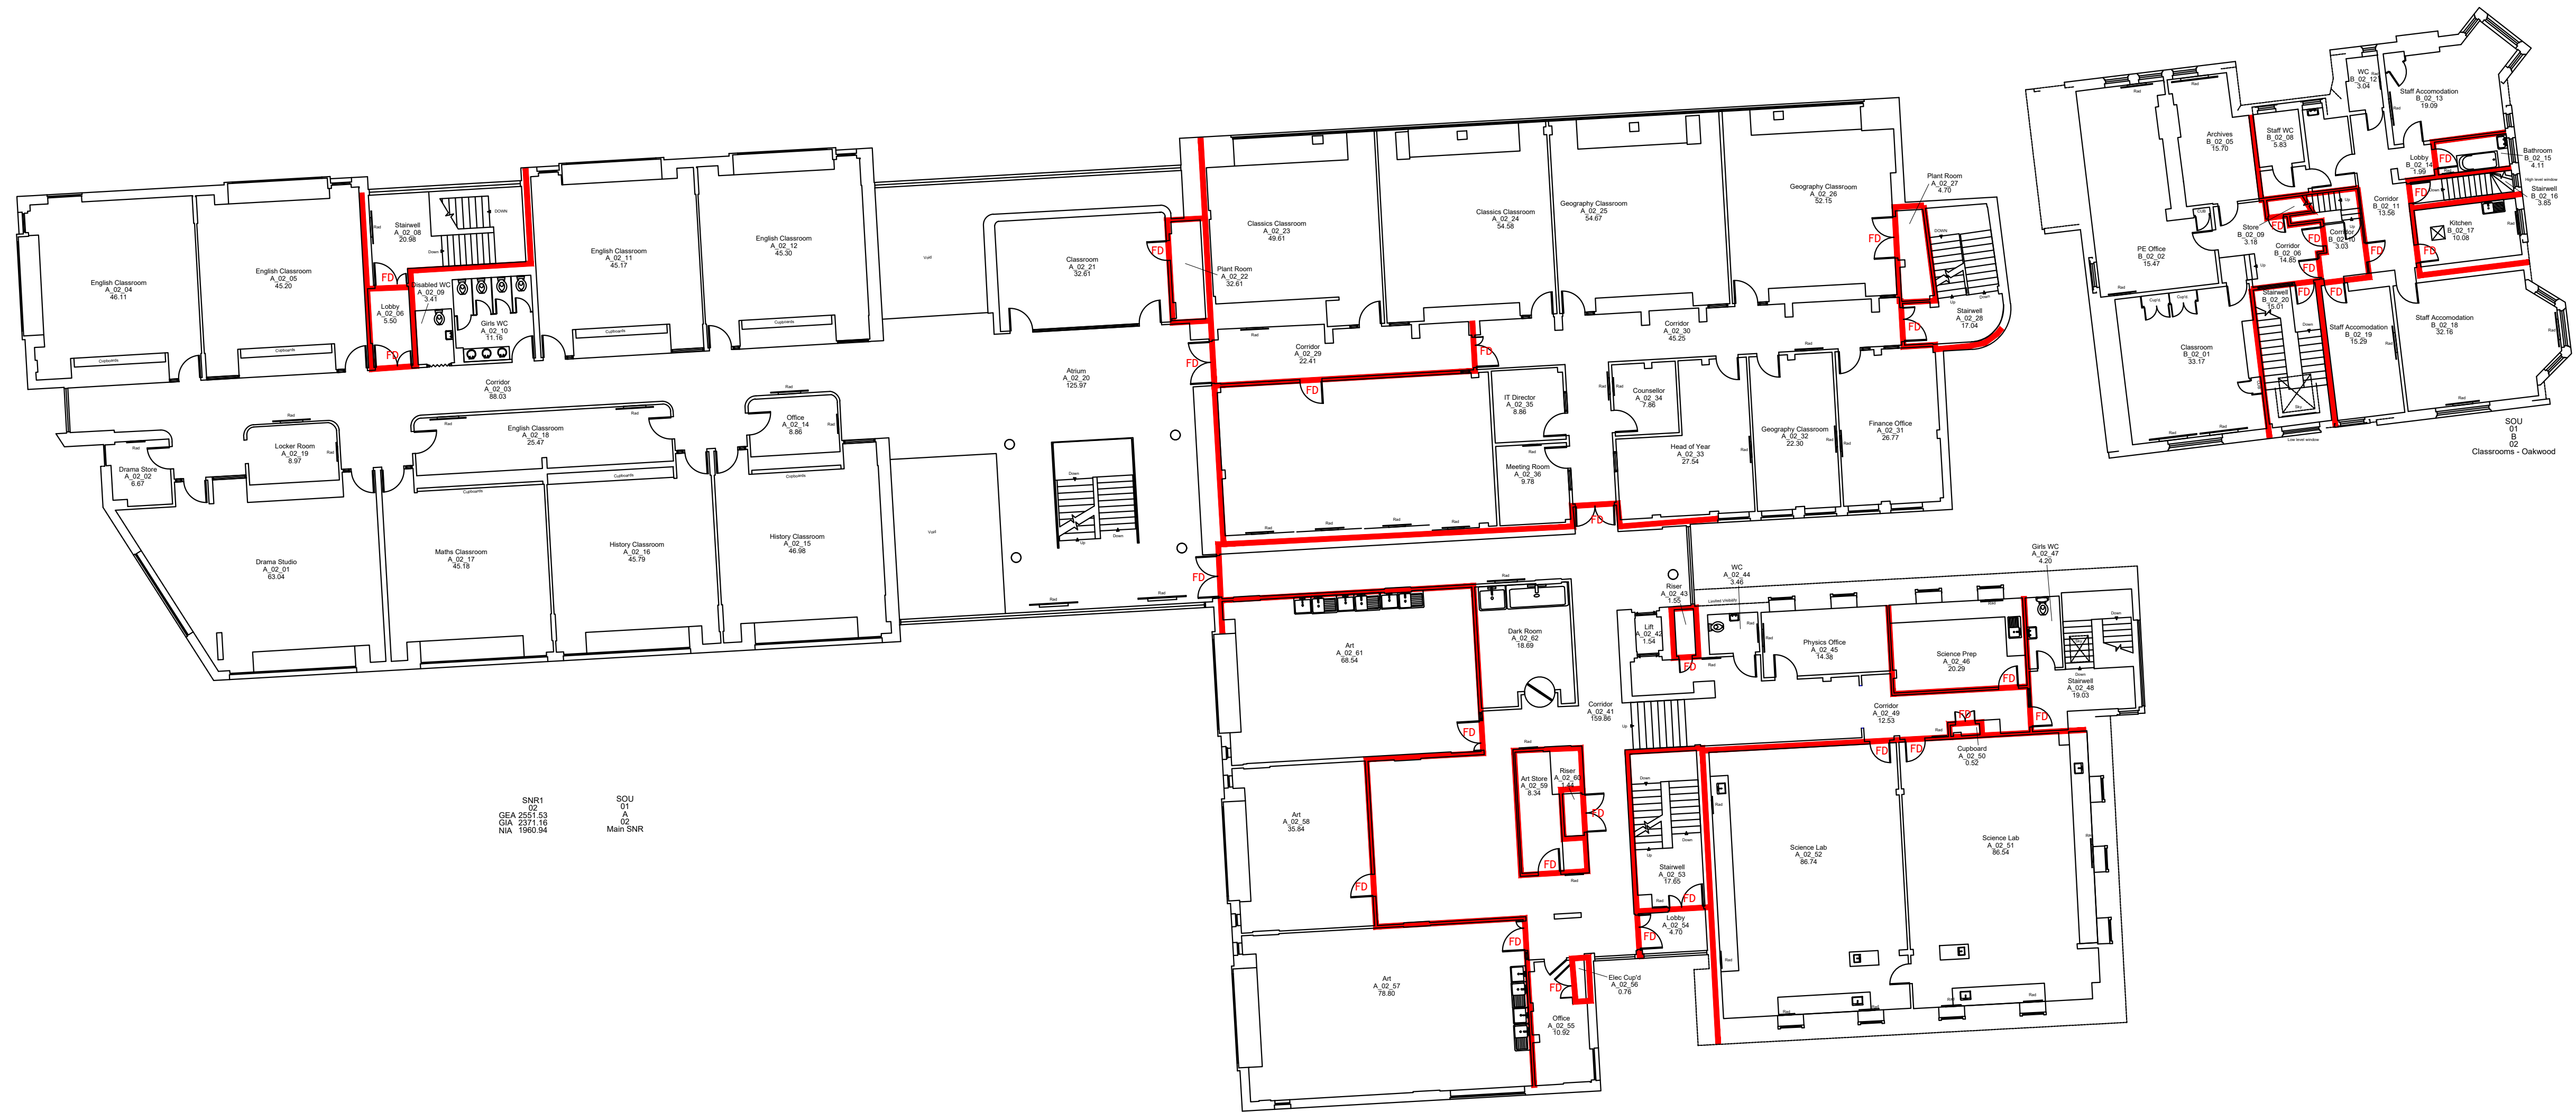

SNR1
GEA 2551.53
SMA 5231.16
NIA 1960.94

SOU
01
02
Main SNR

LEGEND

FIRE RATED WALL
(30 MIN FIRE RESISTANT)

FD **FIRE RATED DOOR**
(30 MIN FIRE RESISTANT WITH SMOKE SEAL)

NOTES

Rev.	Date	Description
-	21/08/19	First Issue

ISSUE FOR INFORMATION

FPA Fire Protection Association

FIRE PROTECTION ASSOCIATION
London Road, Moreton-in-Marsh,
Gloucestershire, GL5 0RH
Tel: 01608 812 505
www.thefpa.co.uk

CLIENT

GDST

SITE

SOUTH HAMPSTEAD HIGH SCHOOL
SENIOR SCHOOL

PROJECT

FIRE STRATEGY

DRAWING TITLE

SECOND FLOOR
3 MARESFIELD GARDEN
COMPARTMENTATION PLAN

SCALE @ A1	DATE	DRAWN	CHECKED
NTS	21/08/2019	BF	
DRAWING REF.			REVISION
90804-FPA-SNR1-02-DR-Y-0606			-