


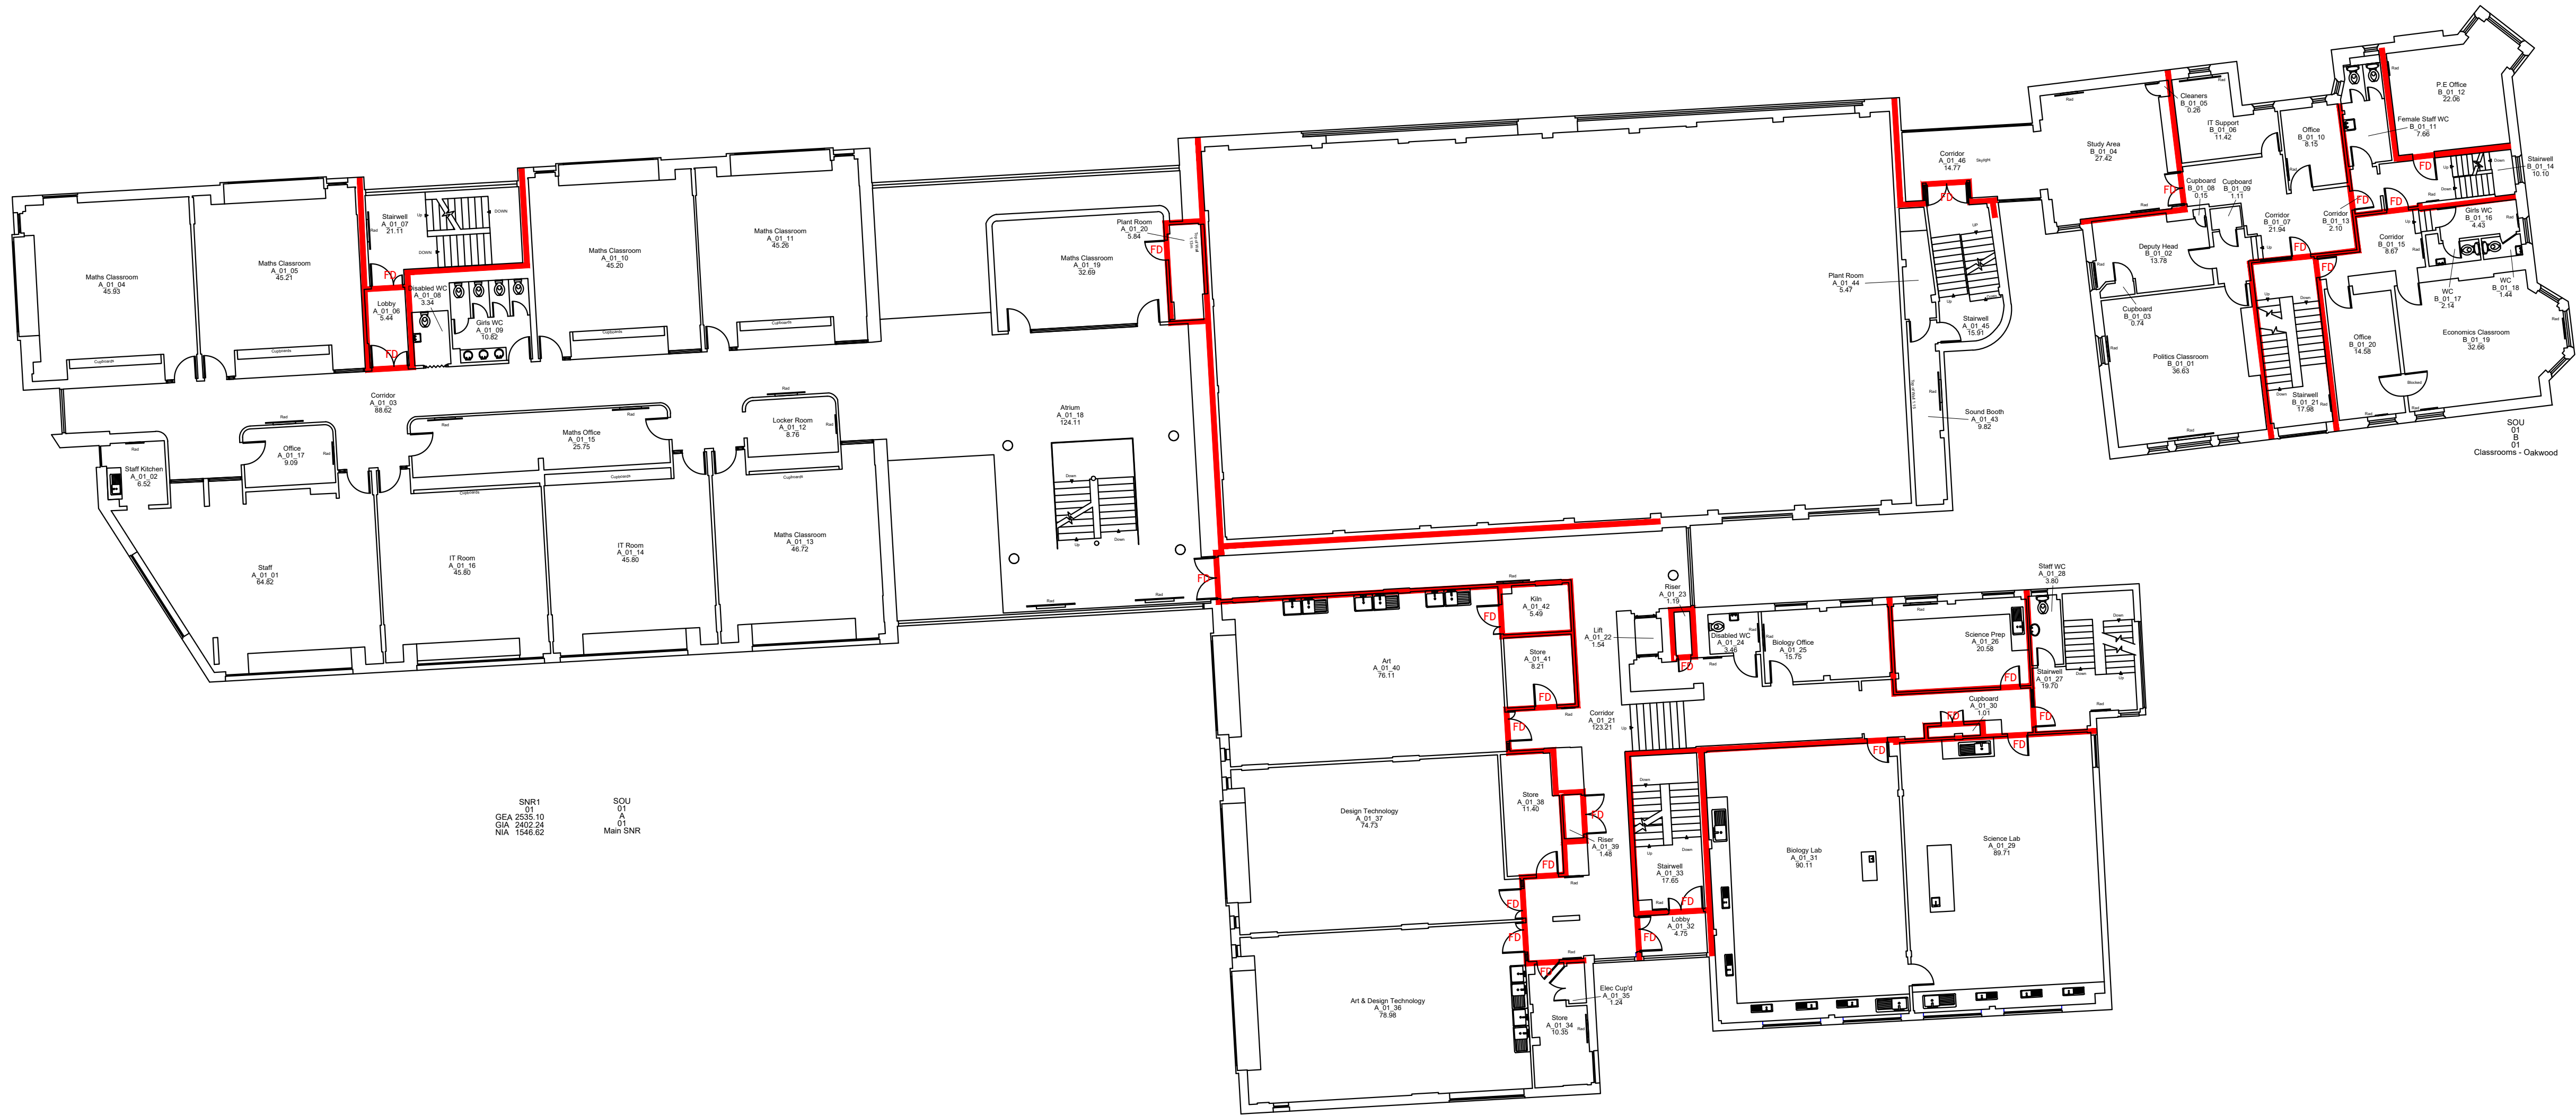

SNR1
GEA 2535 10
GIA 2552 24
NIA 1546 02

SOU
01
A
01
Main SNR

LEGEND

FIRE RATED WALL
(30 MIN FIRE RESISTANT)

FD **FIRE RATED DOOR**
(30 MIN FIRE RESISTANT WITH SMOKE SEAL)

NOTES

Rev.	21/08/19	First Issue
Rev.	Date	Description

FOR INFORMATION

FPA Fire Protection Association

FIRE PROTECTION ASSOCIATION
London Road, Moreton-in-Marsh,
Gloucestershire, GL5 0RH
Tel: 01608 812 505
www.thefpa.co.uk

CLIENT

GDST

SITE

SOUTH HAMPSTEAD HIGH SCHOOL
SENIOR SCHOOL

PROJECT

FIRE STRATEGY

DRAWING TITLE

FIRST FLOOR
3 MARESFIELD GARDEN
COMPARTMENTATION PLAN

SCALE @ A1	DATE	DRAWN	CHECKED
NTS	21/08/2019	BF	
DRAWING REF.	190804-FPA-SNR1-01-DR-Y-0605	REVISION	-