


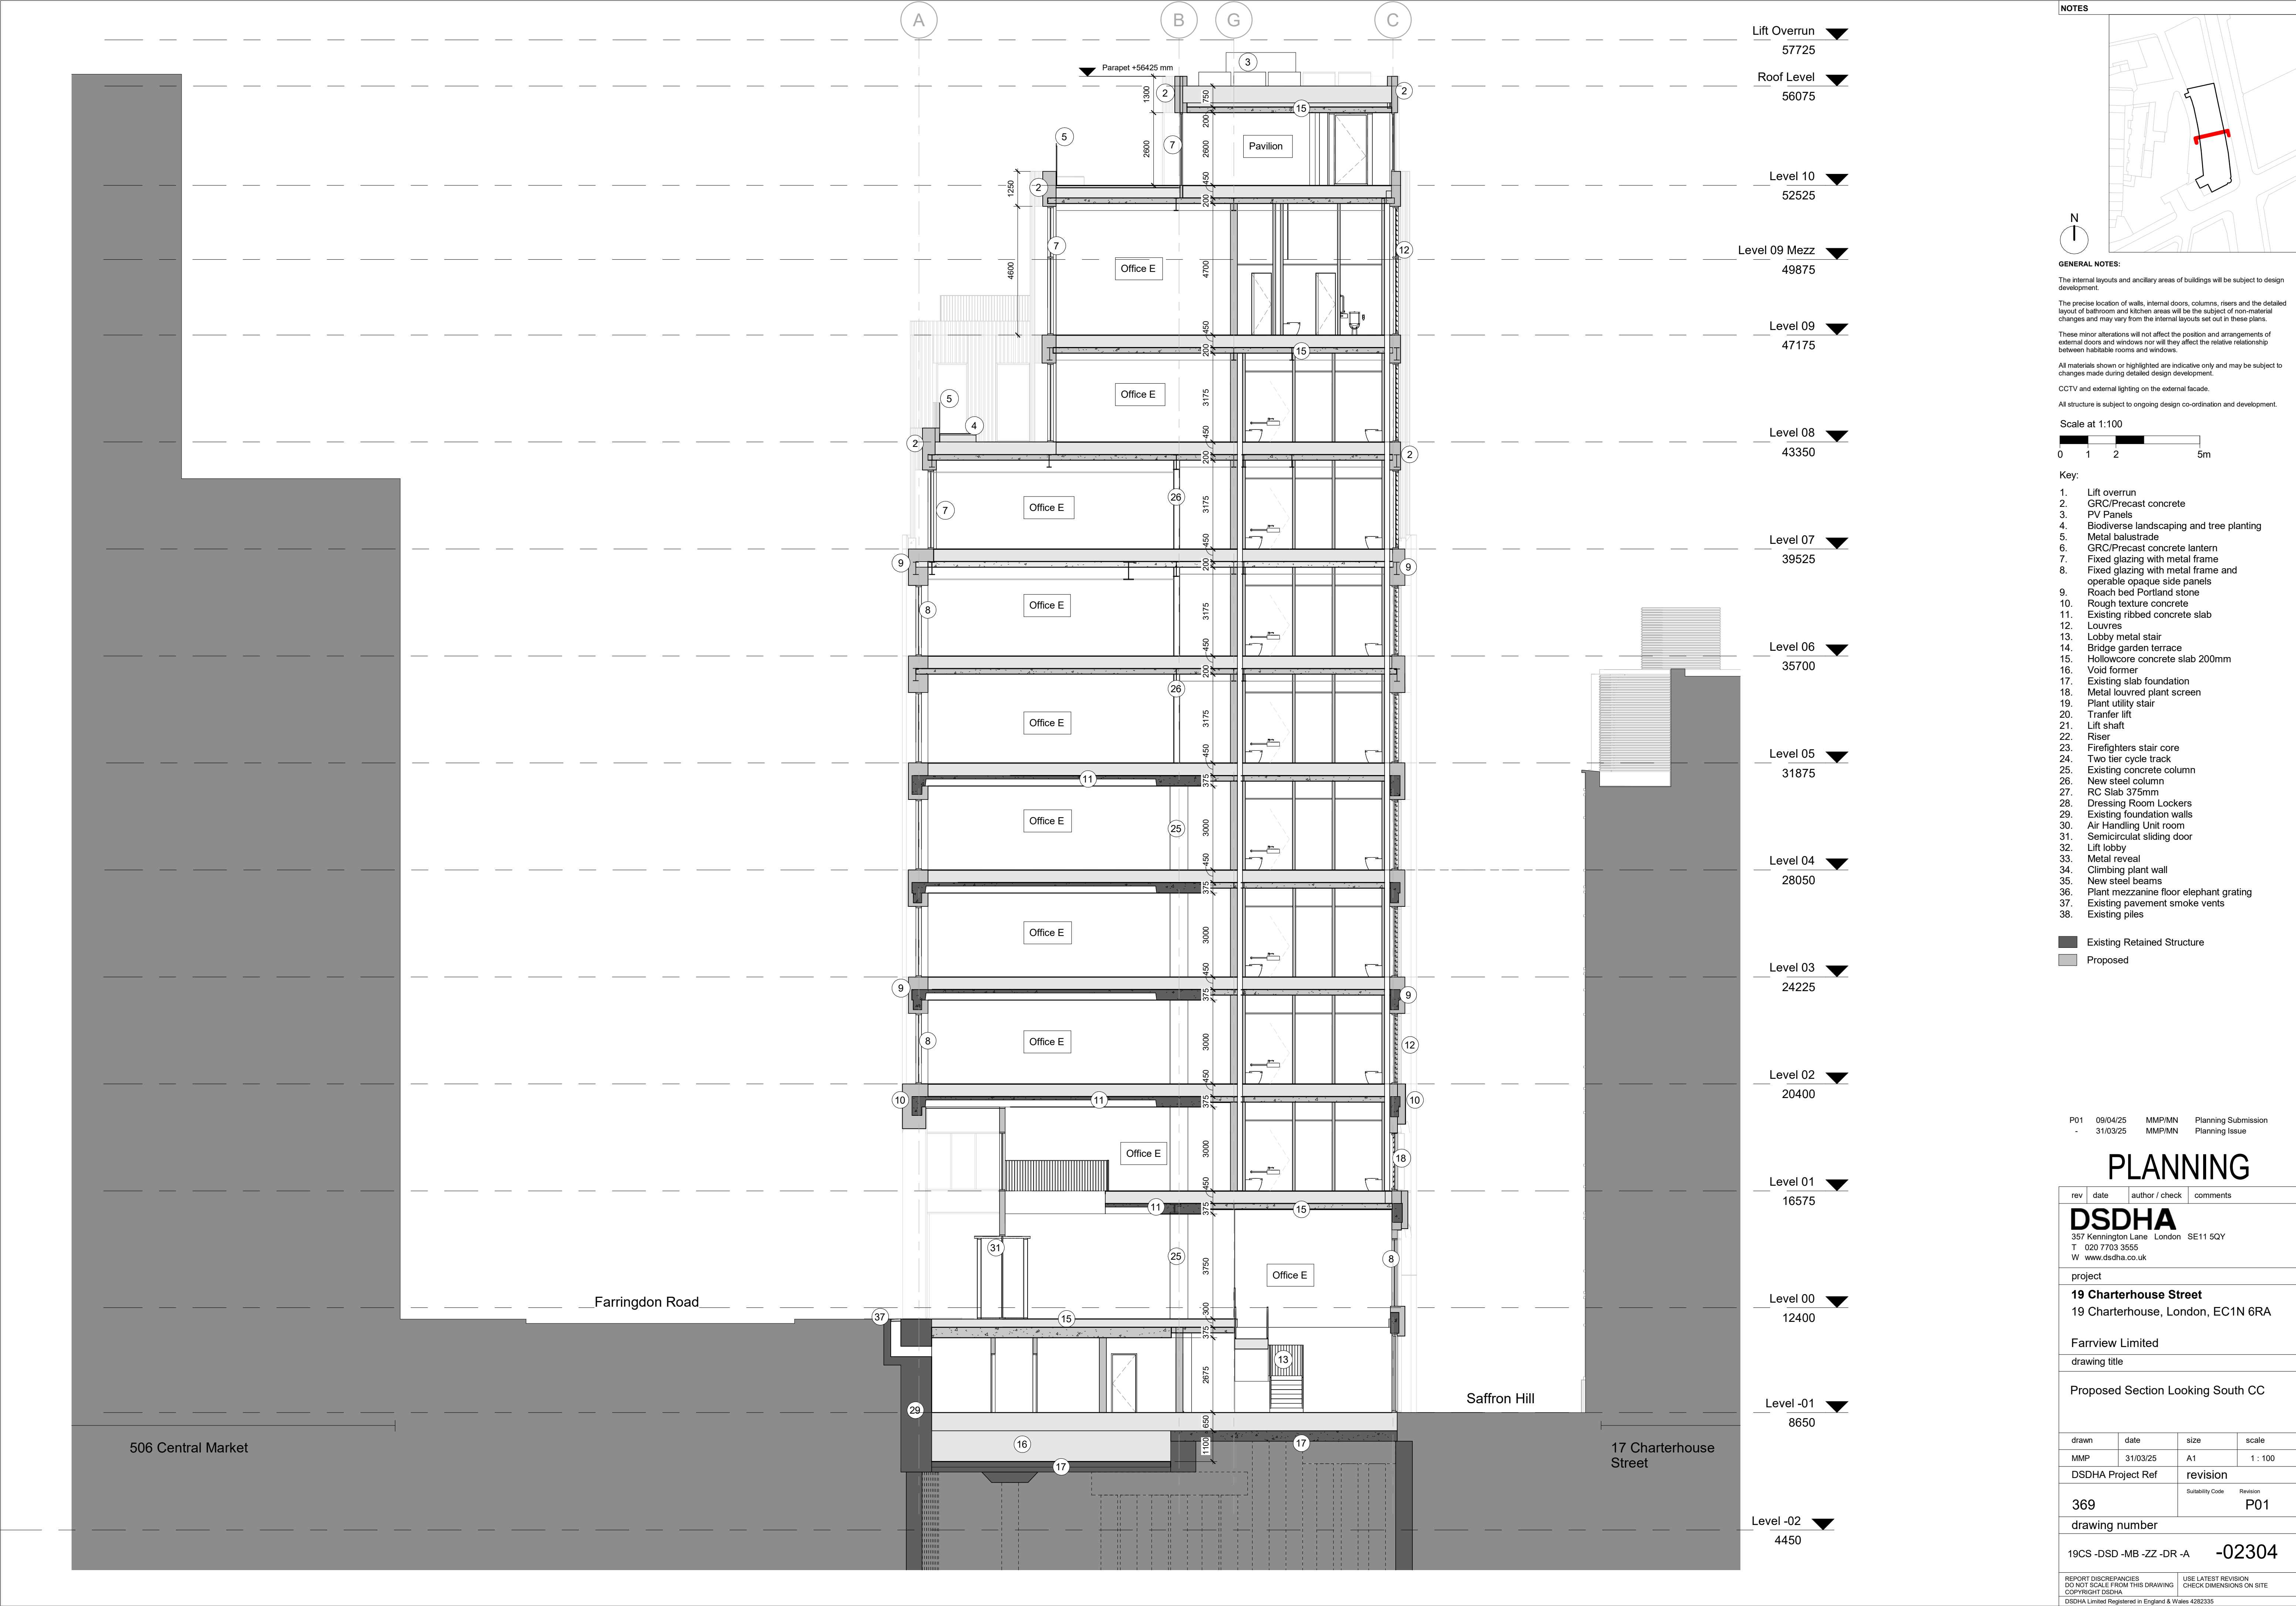

NOTES

N

GENERAL NOTES:

The internal layouts and ancillary areas of buildings will be subject to design development.

The precise location of walls, internal doors, columns, risers and the detailed layout of bathroom and kitchen areas will be the subject of non-material changes and may vary from the internal layouts set out in these plans.

These minor alterations will not affect the position and arrangements of external doors and windows nor will they affect the relative relationship between habitable rooms and windows.

All materials shown or highlighted are indicative only and may be subject to changes made during detailed design development.

CCTV and external lighting on the external facade.

All structure is subject to ongoing design co-ordination and development.

Scale at 1:100

0

1

2

5m

- Key:
1.

Lift overrun
2.

GRC/Precast concrete
3.

PV Panels
4.

Biodiverse landscaping and tree planting
5.

Metal balustrade
6.

GRC/Precast concrete lantern
7.

Fixed glazing with metal frame
8.

Fixed glazing with metal frame and operable opaque side panels
9.

Roach bed Portland stone
10.

Rough texture concrete
11.

Existing ribbed concrete slab
12.

Louvers
13.

Lobby metal stair
14.

Bridge garden terrace
15.

Hollowcore concrete slab 200mm
16.

Void former
17.

Existing slab foundation
18.

Metal louvred plant screen
19.

Plant utility stair
20.

Transfer lift
21.

Lift shaft
22.

Riser
23.

Firefighters stair core
24.

Two tier cycle track
25.

Existing concrete column
26.

New steel column
27.

RC Slab 375mm
28.

Dressing Room Lockers
29.

Existing foundation walls
30.

Air Handling Unit room
31.

Semicircular sliding door
32.

Lift lobby
33.

Metal reveal
34.

Climbing plant wall
35.

New steel beams
36.

Plant mezzanine floor elephant grating
37.

Existing pavement smoke vents
38.

Existing piles

- Existing Retained Structure

Proposed

P01	09/04/25	MMP/IMN	Planning Submission
-	31/03/25	MMP/IMN	Planning Issue

PLANNING

rev

date

author / check

comments

DSDHA

357 Kennington Lane London SE11 5QY

T 020 7703 3555

W www.dsdha.co.uk

project

19 Charterhouse Street

19 Charterhouse, London, EC1N 6RA

Farrview Limited

drawing title

Proposed Section Looking South CC

drawn

date

size

scale

MMP

31/03/25

A1

1 : 100

DSDHA Project Ref

revision

369

Suitability Code

Revision

P01

drawing number

19CS -DSD -MB -ZZ -DR -A

-02304

REPORT DISCREPANCIES

DO NOT SCALE FROM THIS DRAWING

COPYRIGHT DSDHA

DSDHA Limited Registered in England & Wales 4282335

USE LATEST REVISION

CHECK DIMENSIONS ON SITE