
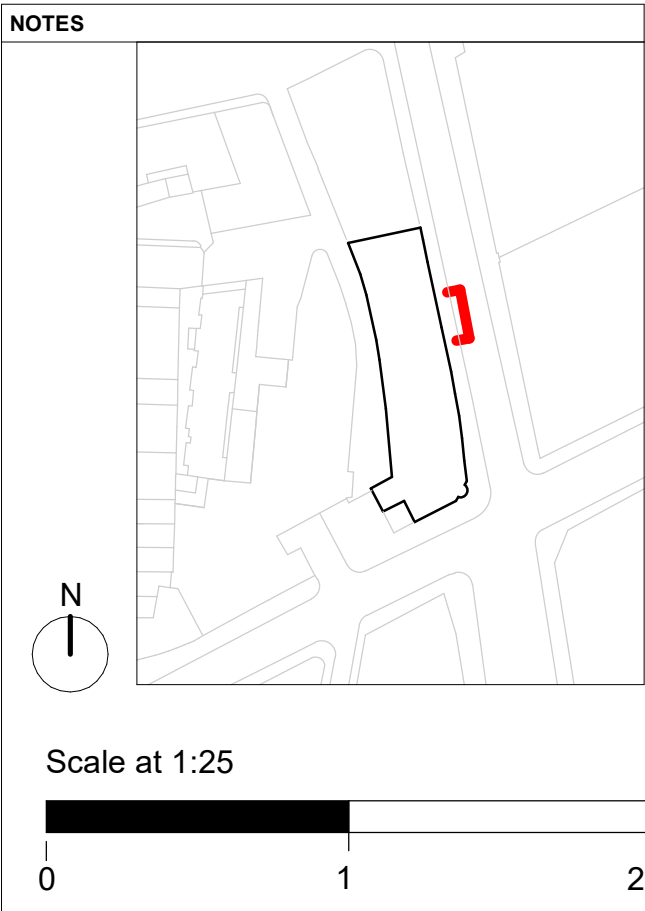
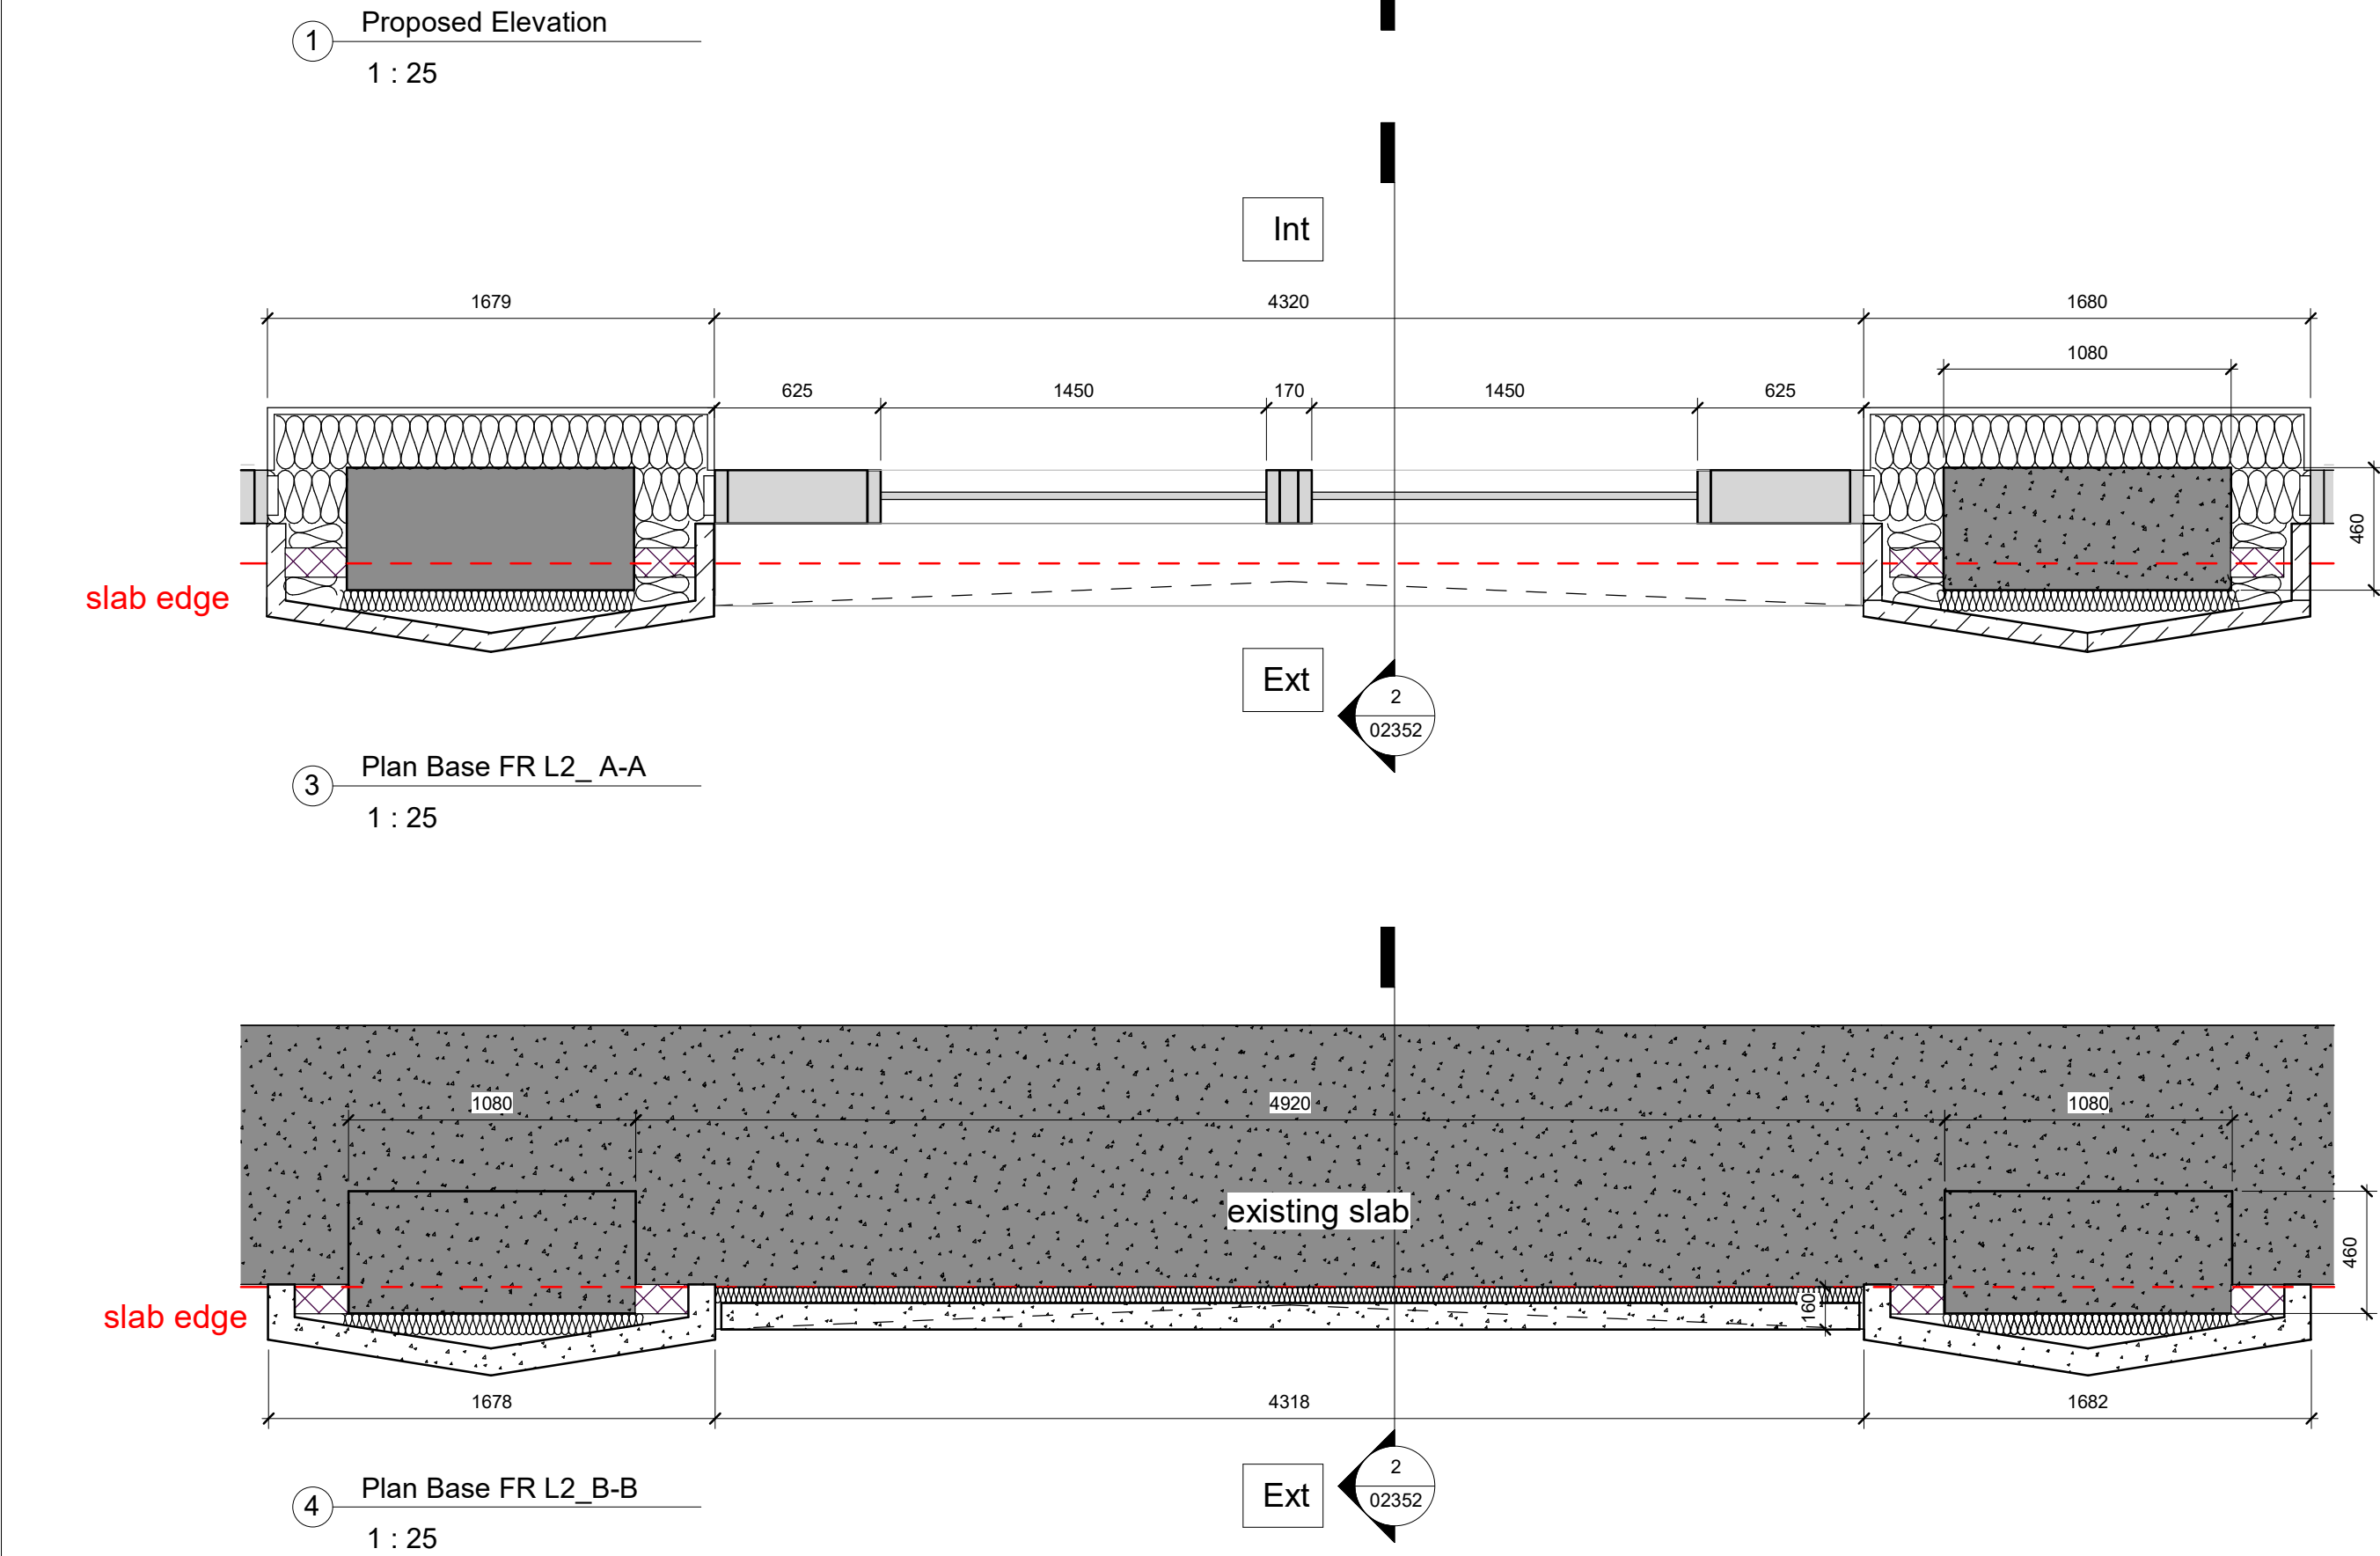


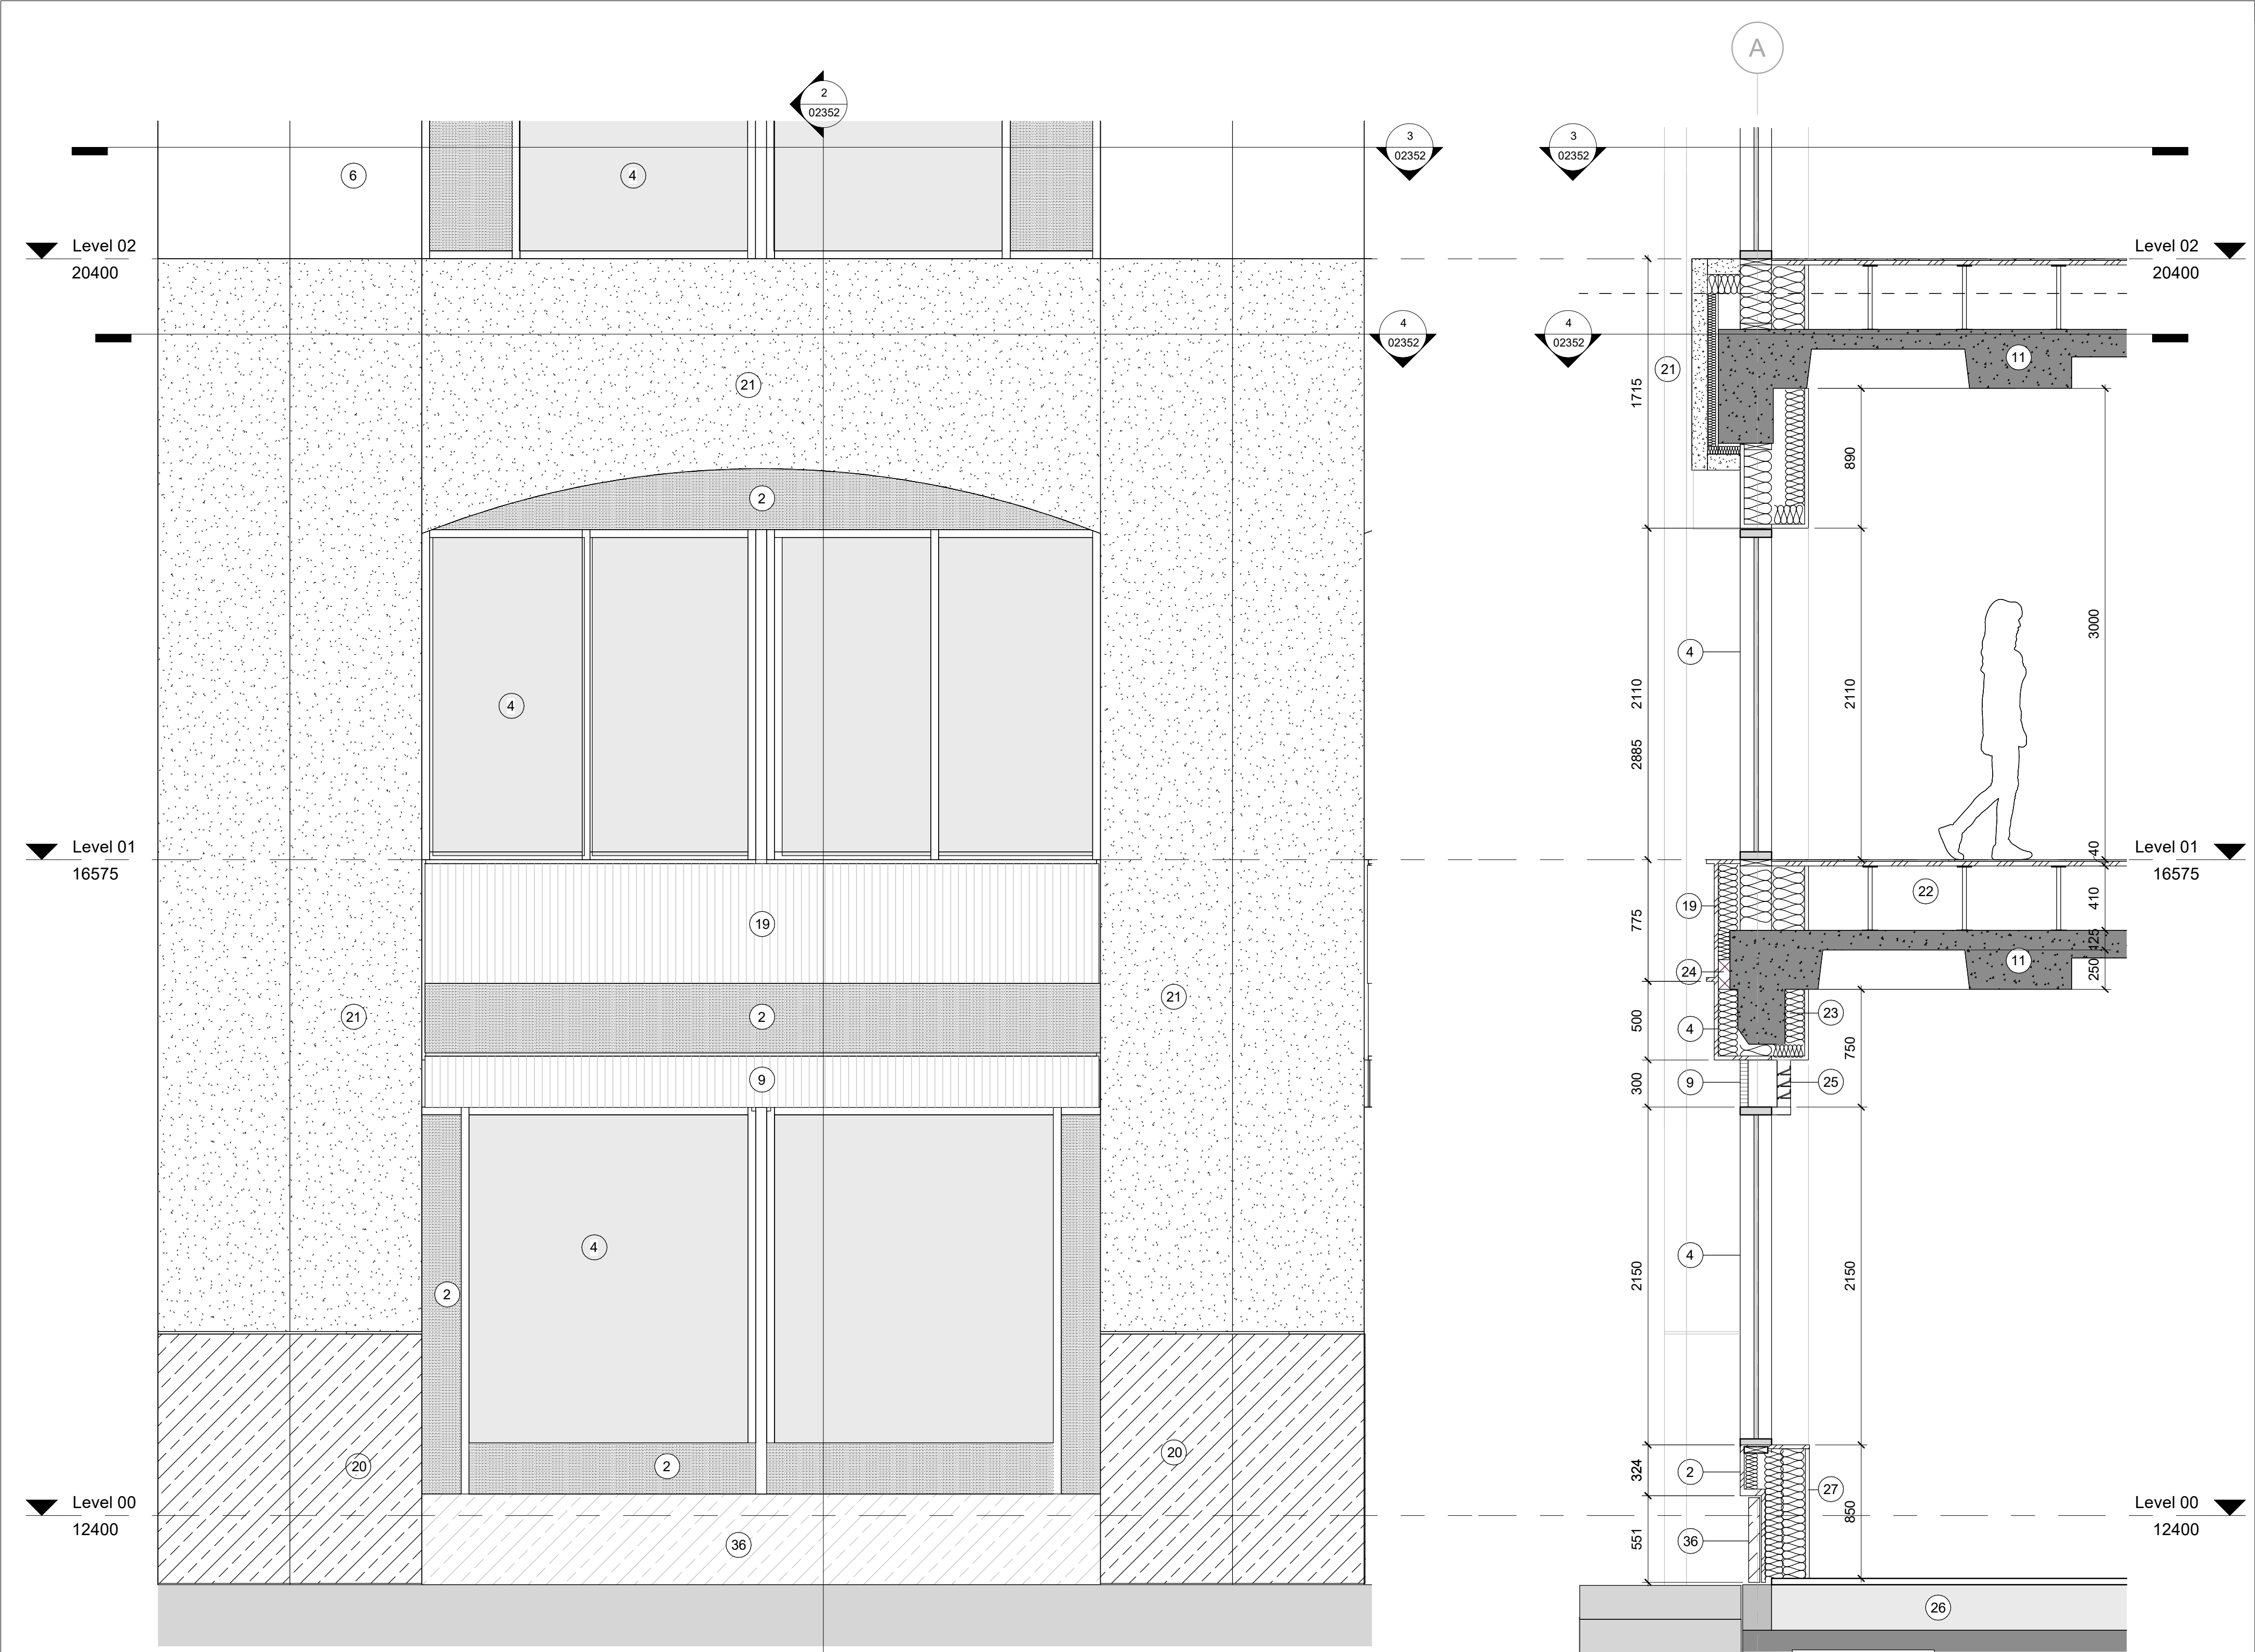

- GENERAL NOTES:
- Key:
1. GRC/Precast concrete facade
 2. Opaque metal panels
 3. Terrace doors
 4. Fixed glazing with metal frame
 5. Metal balustrade
 6. Roach bed Portland stone facade
 7. Fixed glazing with metal frame and operable opaque side panels
 8. Biodiverse landscaping and tree planting
 9. Architectural louvre
 10. Climbing plant wall
 11. Existing ribbed concrete slab
 12. Louvred facade
 13. Bridge garden terrace
 14. Hollowcore concrete slab 200mm
 15. Void former
 16. Existing slab foundation
 17. Louvred plant screen
 18. Semicircular sliding doors
 19. Decorative metal fixture
 20. Polished texture stone/concrete
 21. Rough texture stone/concrete
 22. Raised access floor with pedestals
 23. Mineral wool insulation
 24. Fire stop
 25. Functional louvres
 26. Terrazzo over screed
 27. Two layers of plasterboard
 28. Non combustible insulation
 29. Blue roof
 30. Terrazzo
 31. Lift overrun
 32. Terrace glazed door
 33. GRC/Precast concrete lantern
 34. Weathered steel to Saffron Hill lower levels
 35. Semicircular sliding doors
 36. Granite
 37. Potential art work in pavement
 38. Granite bench
 39. Gate metal door
 40. Folding metal gate door

2 Section D-D
1 : 25

PLANNING

357 Kennington Lane London SE11 5QY
T 020 7703 3555
W www.dsdha.co.uk

rev	date	author / check	comments
P01	09/04/25	MMP/MN	Planning Submission
-	31/03/25	MMP/MN	Planning Issue

drawn	date	size	scale
MN	31/03/25	A1	1 : 25

DSDHA Project Ref	revision
369	P01

drawing number	19CS -DSD -MB -ZZ -DR -A	-02352
----------------	--------------------------	--------

REPORT DISCREPANCIES DO NOT SCALE FROM THIS DRAWING COPYRIGHT DSDHA	USE LATEST REVISION CHECK DIMENSIONS ON SITE
---	---

DSDHA Limited Registered in England & Wales 4282335