



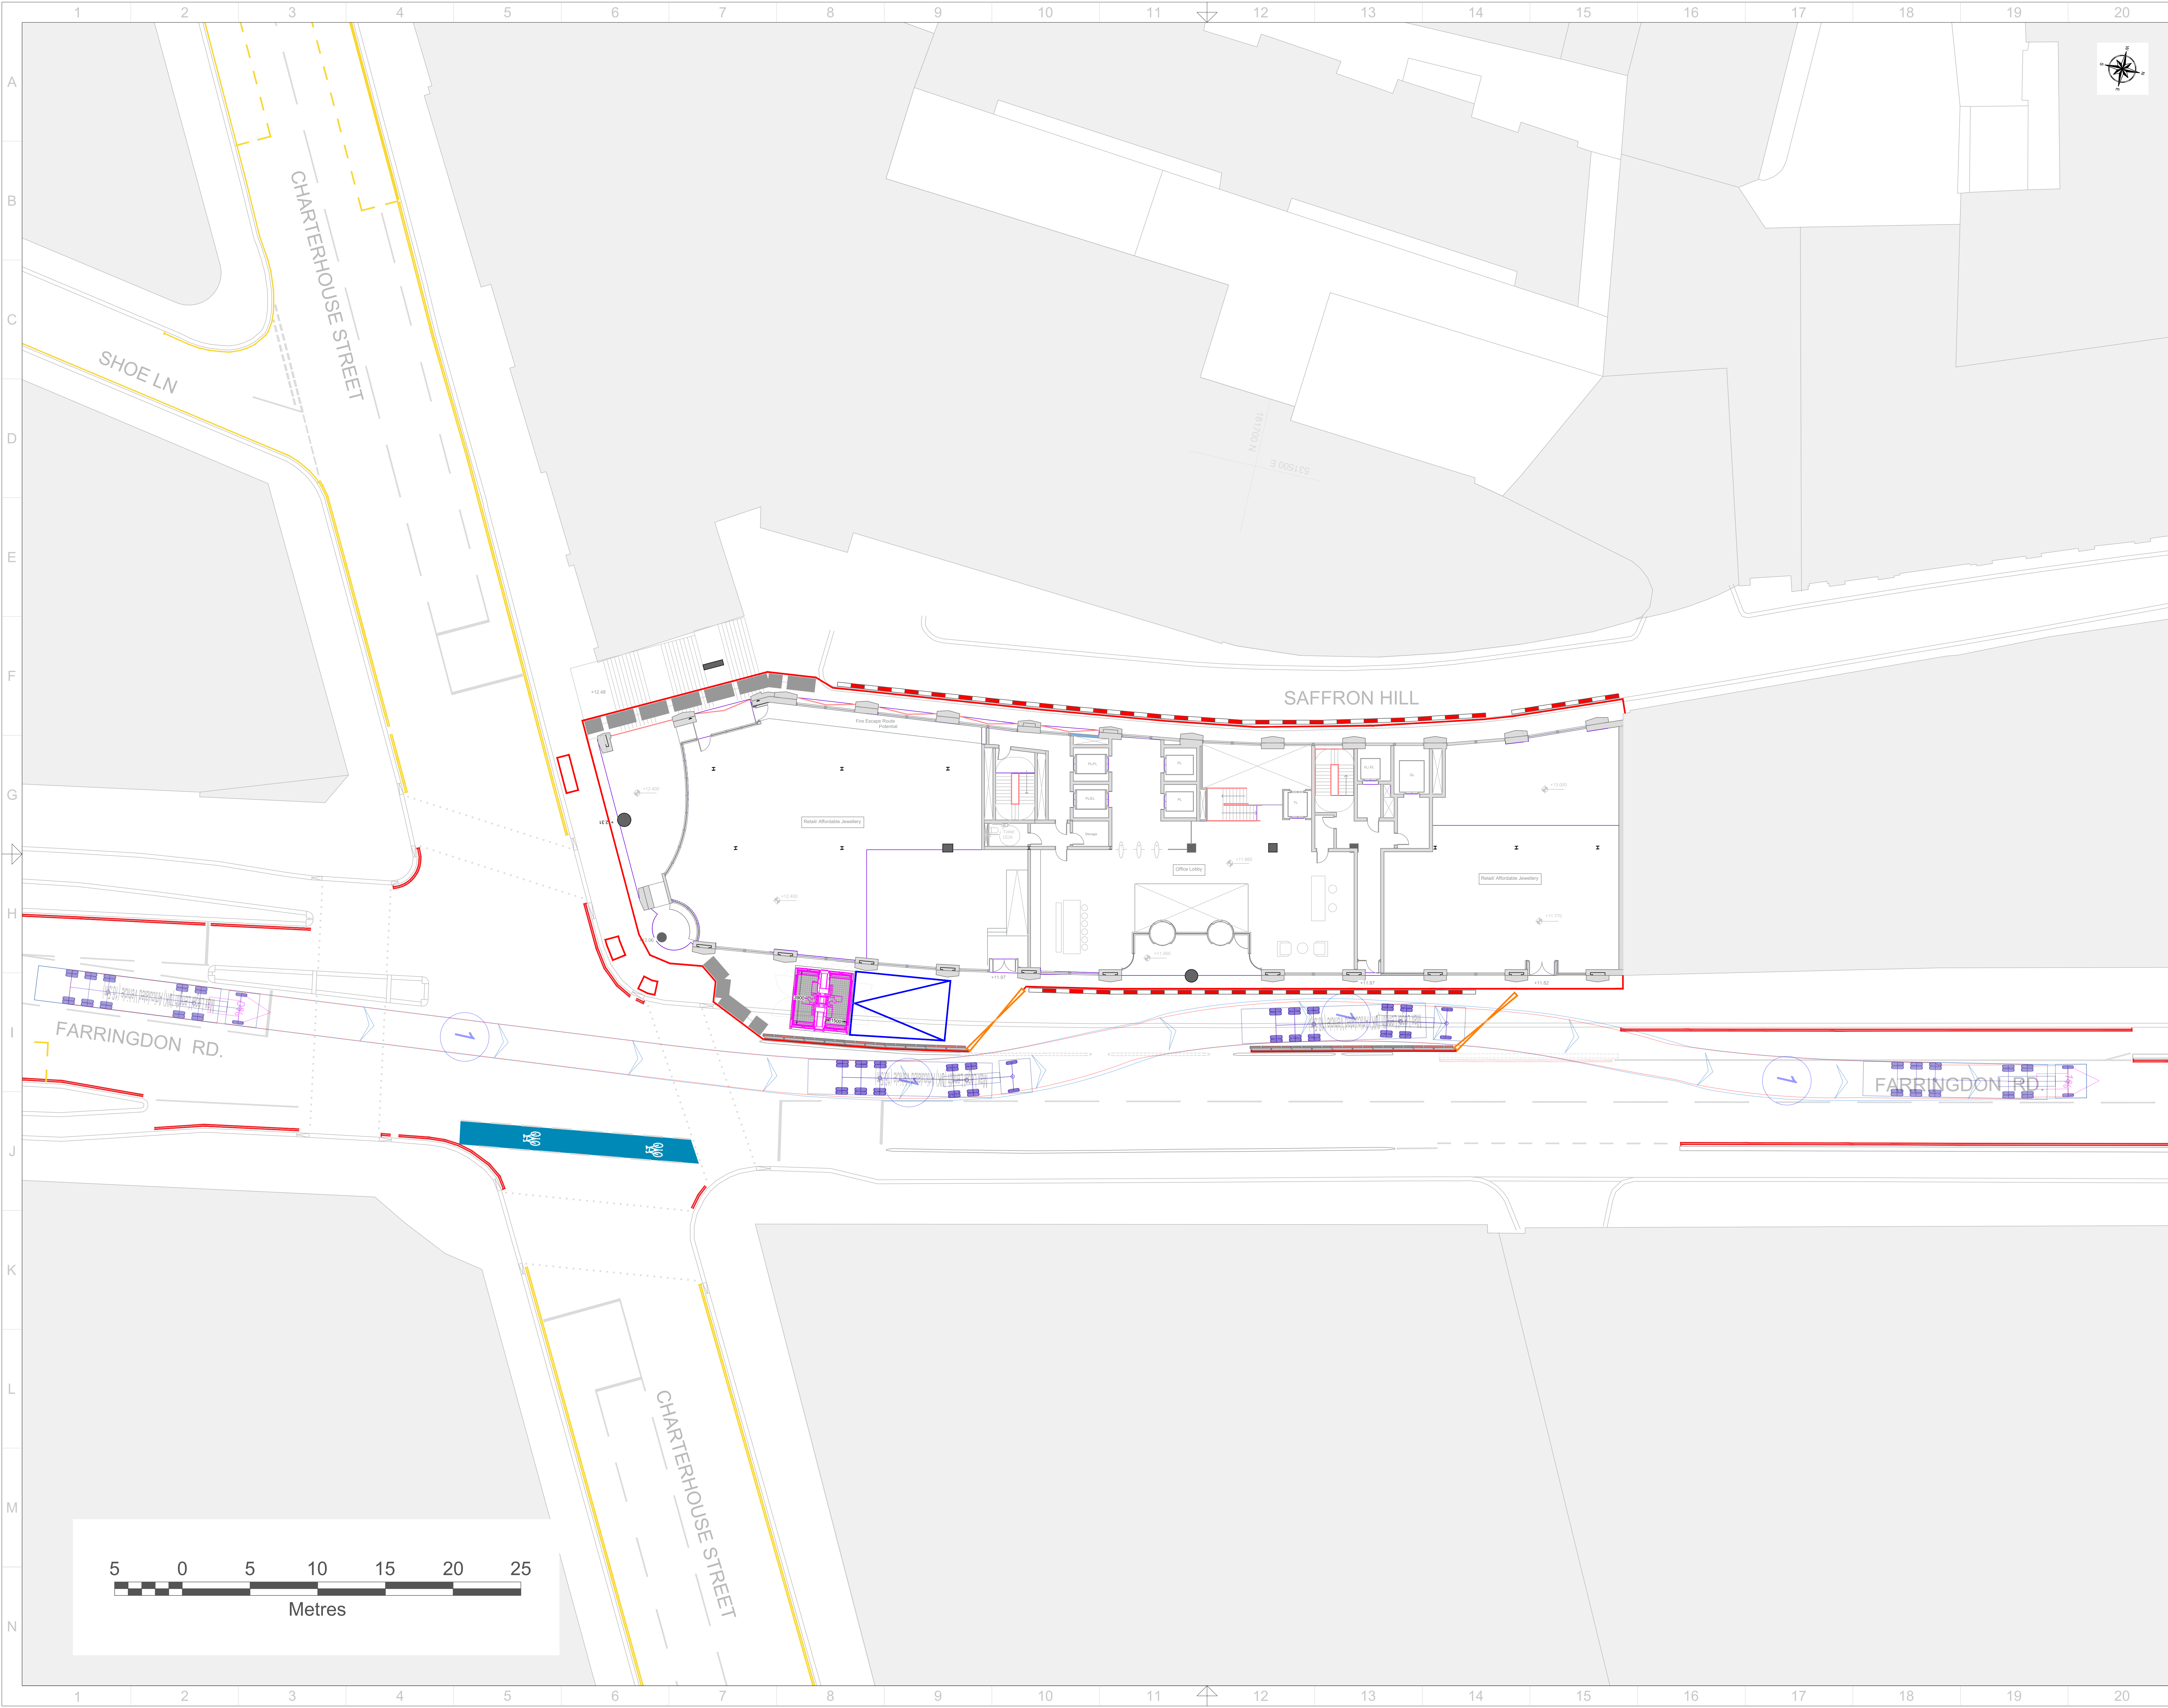

© 2025 MACE LOGISTICS
ALL RIGHTS RESERVED INCLUDING BUT NOT LIMITED TO THE COPYRIGHT, DESIGN AND PATENTS ACT 1988.
THIS DRAWING IS THE PROPERTY OF MACE LOGISTICS, AND THE DRAWING IS ISSUED ON THE CONDITION THAT IT IS NOT COPIED, REPRODUCED, RETAINED OR DISCLOSED TO ANY UNAUTHORIZED PERSON, EITHER WHOLLY OR IN PART WITHOUT PRIOR WRITTEN CONSENT FROM MACE LOGISTICS.
THIS DRAWING HAS BEEN PREPARED FROM DETAILS SUPPLIED BY THE CLIENT. THE CLIENT MUST CHECK THAT THE SAME CORRECTLY INTERPRETED THEIR REQUIREMENTS AND ALL LOADINGS, DIMENSIONS, DETAILS, STREET FURNITURE, SERVICES UNDER AND ABOVE GROUND ARE CORRECT AND PRACTICABLE AND REFLECT WHAT IT EXISTS OR PLANNED AS DESIGN.
NO ALTERATION OR VARIATION TO THE STATED DIMENSIONS MAY BE MADE WITHOUT PRIOR WRITTEN CONSENT.
DUE TO POSSIBLE SCALING ERRORS IN ELECTRONIC AND HARD COPY REPRODUCTION DO NOT SCALE FOR CONSTRUCTION PURPOSES.
ALL DIMENSIONS ARE IN MILLIMETERS UNLESS OTHERWISE STATED.
ALL DIMENSIONS TO BE CHECKED AND VERIFIED ON SITE PRIOR TO CONSTRUCTION.
BACKGROUND INFORMATION HAS BEEN TAKEN FROM DRAWING "1-" AND IS BASED ON CURRENT INFORMATION AT THE TIME OF ISSUE.

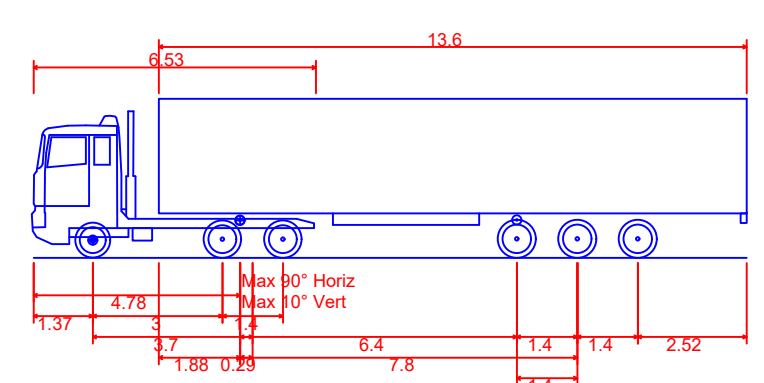

Max Legal Length (UK) Articulated Vehicle (16.5m)
Overall Length 16.500m
Overall Width 2.550m
Overall Body Height 3.881m
Min Body Ground Clearance 0.310m
Max Track Width 2.500m
Lock to lock time 6.10s
Kerb to Kerb Turning Radius 6.530m

P05		
P04		
P03		
P02		
P01	04/03/2025	Initial Issue
Rev.	Date	Description

Do Not Scale from this Drawing



195 Moorgate, London, EC2M 6UB
Telephone: +44 (0)20 3522 3900
www.macegroup.com



CLIENT

DRAWING TITLE
Hoisting Layout

PROJECT NAME
19 Charterhouse Street

STATUS
PRELIMINARY

DATE
04/03/2025

SCALE
1 : 150

SIZE
A0

DRAWN
M. Ionescu

PROJECT
19CS - MLOG - XX - GF - LOG - DR

AGENT
MACE GROUP

ZONE
GF

LEVEL
DR


TYPE
LOG

CODE
00003

DRAWING
P01

REV

Appendix E – Farringdon Road / Pit Lane Cross-Section


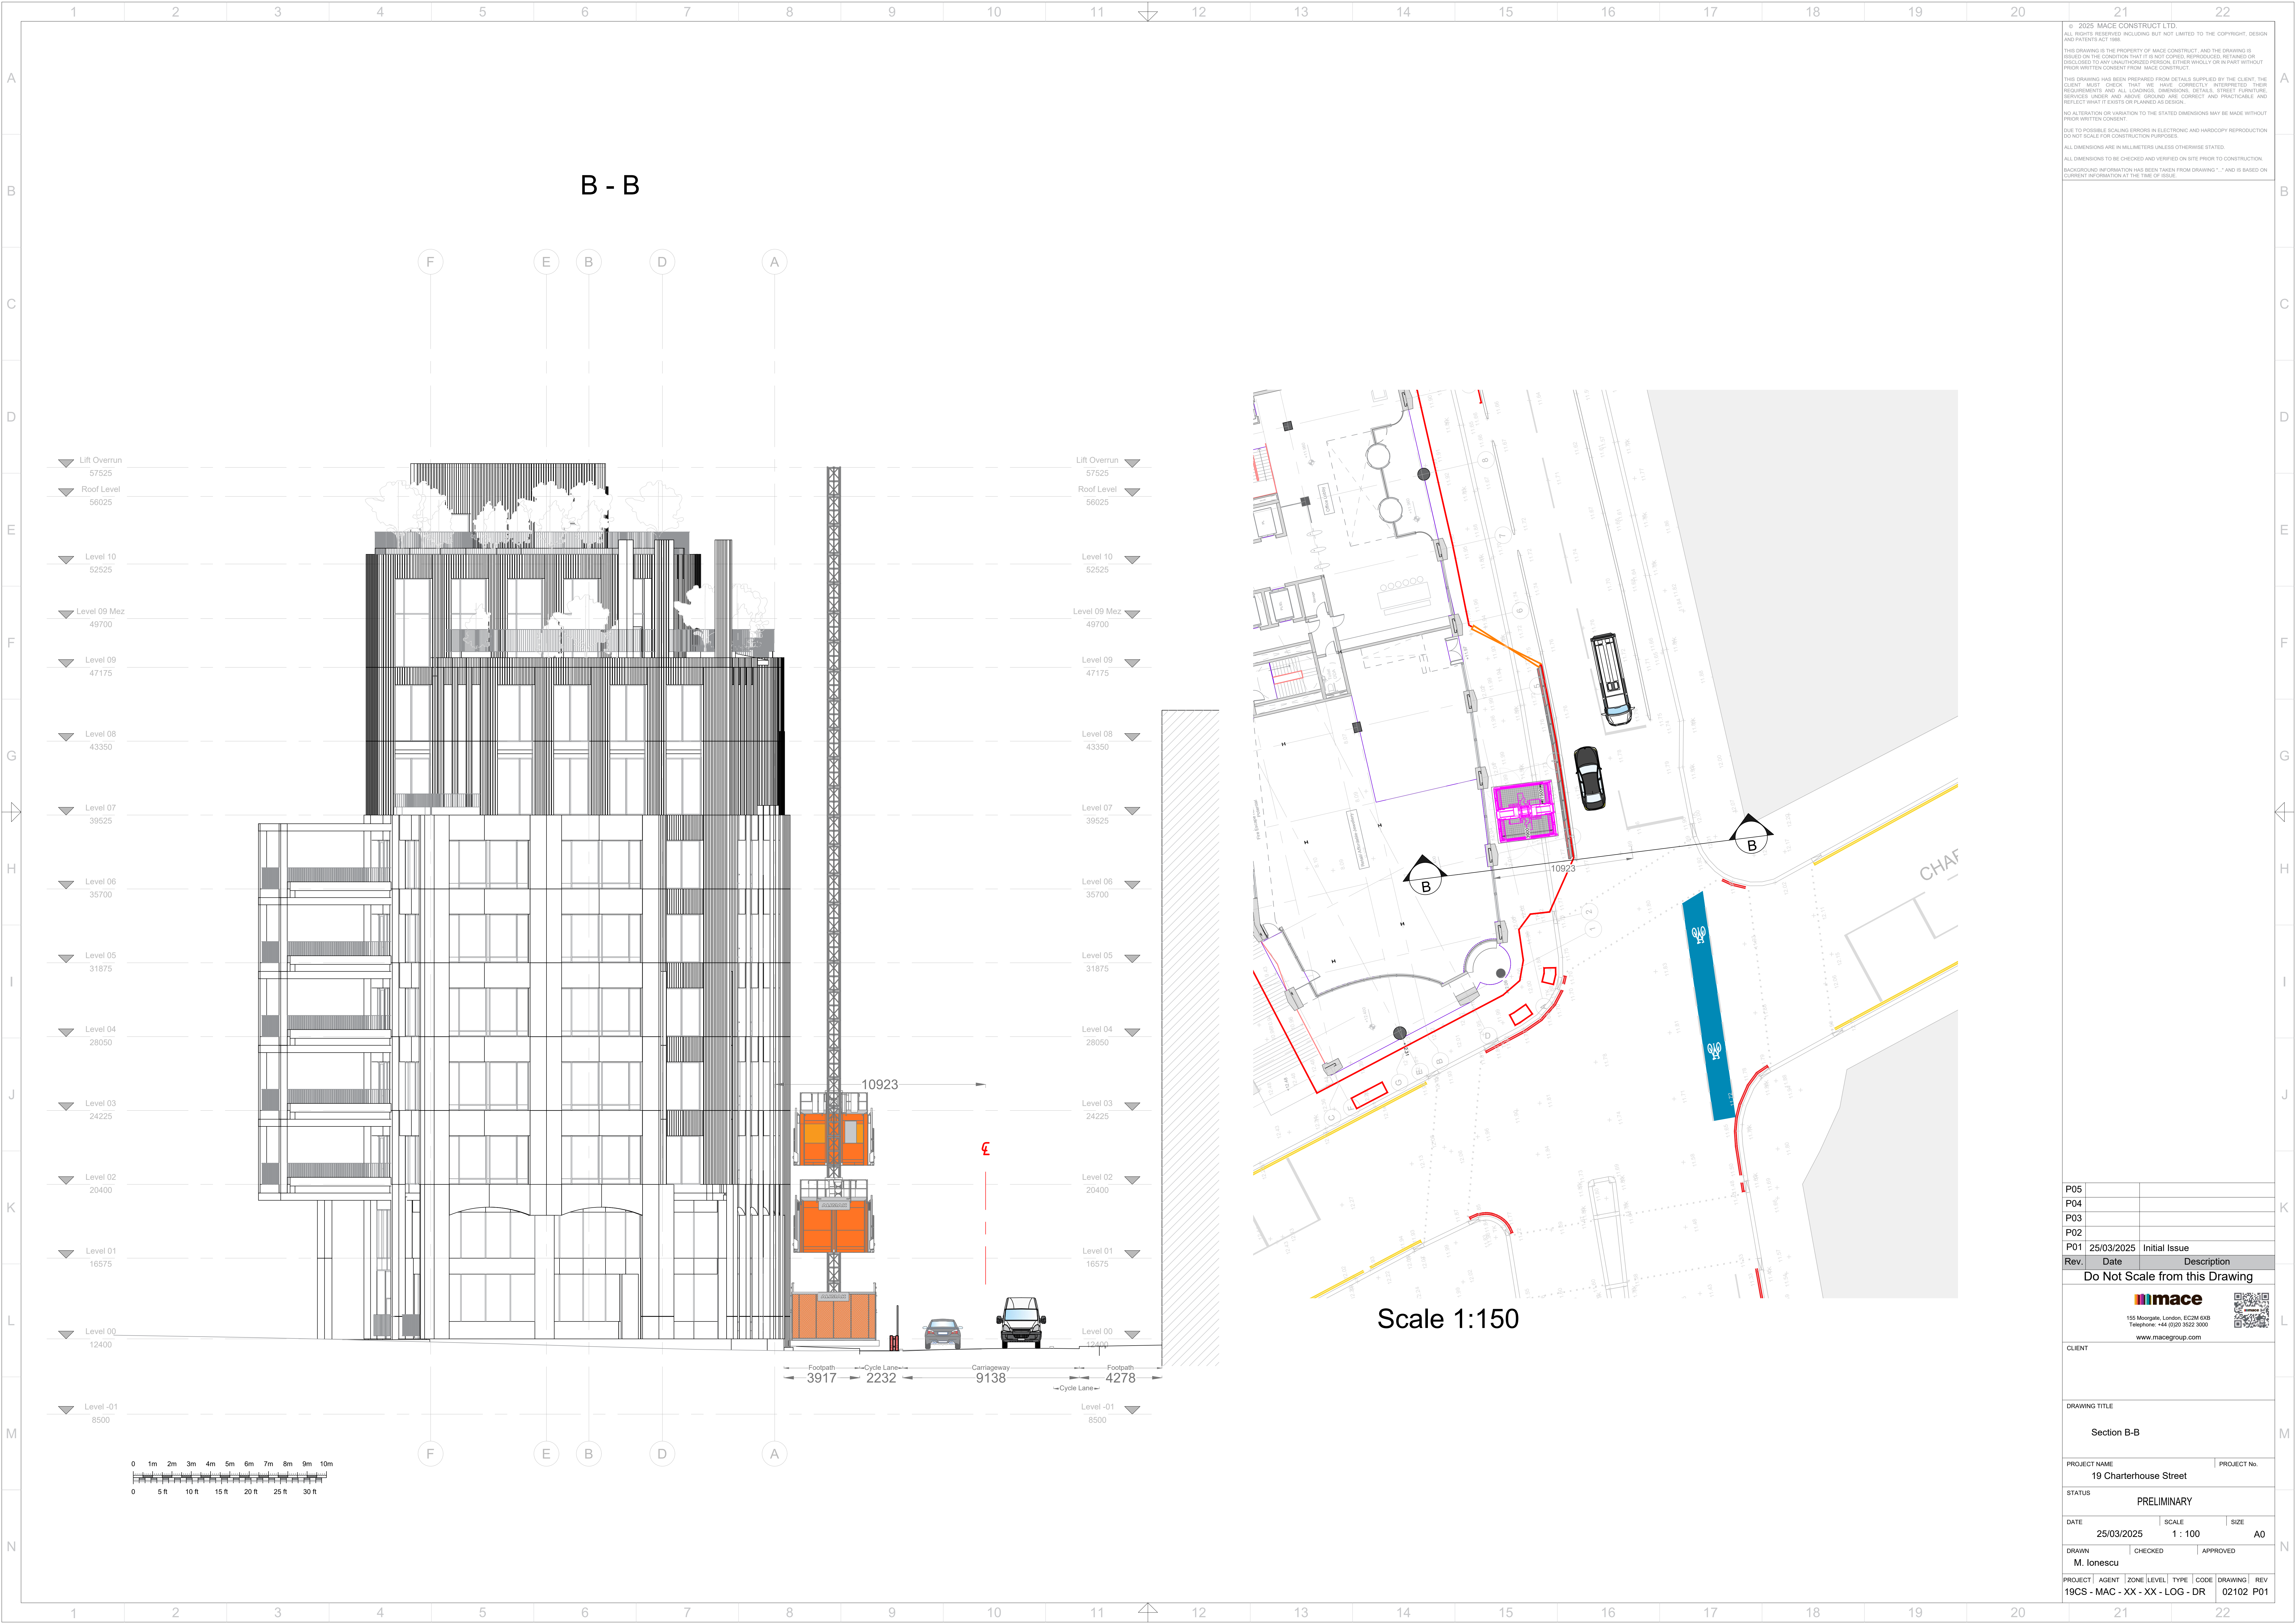


© 2025 MACE CONSTRUCT LTD.
ALL RIGHTS RESERVED INCLUDING BUT NOT LIMITED TO THE COPYRIGHT, DESIGN AND PATENTS ACT 1988.
THIS DRAWING IS THE PROPERTY OF MACE CONSTRUCT. AND THE DRAWING IS ISSUED ON THE CONDITION THAT IT IS NOT COPIED, REPRODUCED, RETAINED OR DISCLOSED TO ANY UNAUTHORIZED PERSON, EITHER WHOLLY OR IN PART WITHOUT PRIOR WRITTEN CONSENT FROM MACE CONSTRUCT.
THIS DRAWING HAS BEEN PREPARED FROM DETAILS SUPPLIED BY THE CLIENT. THE CLIENT MUST CHECK THAT WE HAVE CORRECTLY INTERPRETED THEIR REQUIREMENTS AND ALL LOADINGS, DIMENSIONS, DETAILS, STREET FURNITURE, SERVICES UNDER AND ABOVE GROUND ARE CORRECT AND PRACTICABLE AND REFLECT WHAT IT EXISTS OR PLANNED AS DESIGN.
NO ALTERATION OR VARIATION TO THE STATED DIMENSIONS MAY BE MADE WITHOUT PRIOR WRITTEN CONSENT.
DUE TO POSSIBLE SCALING ERRORS IN ELECTRONIC AND HARDCOPY REPRODUCTION DO NOT SCALE FOR CONSTRUCTION PURPOSES.
ALL DIMENSIONS ARE IN MILLIMETERS UNLESS OTHERWISE STATED.
ALL DIMENSIONS TO BE CHECKED AND VERIFIED ON SITE PRIOR TO CONSTRUCTION.
BACKGROUND INFORMATION HAS BEEN TAKEN FROM DRAWING "1-" AND IS BASED ON CURRENT INFORMATION AT THE TIME OF ISSUE.

P05		
P04		
P03		
P02		
P01	25/03/2025	Initial Issue
Rev.	Date	Description
Do Not Scale from this Drawing		
 195 Moorgate, London, EC3M 0XB Telephone: +44 (0)20 3522 3000 www.macegroup.com		
CLIENT		
DRAWING TITLE		
Section B-B		
PROJECT NAME		PROJECT No.
19 Charterhouse Street		
STATUS		
PRELIMINARY		
DATE	SCALE	SIZE
25/03/2025	1 : 100	A0
DRAWN	CHECKED	APPROVED
M. Ionescu		
PROJECT	AGENT	ZONE LEVEL TYPE CODE DRAWING REV
19CS - MAC - XX - XX - LOG - DR		02102 P01



A - A

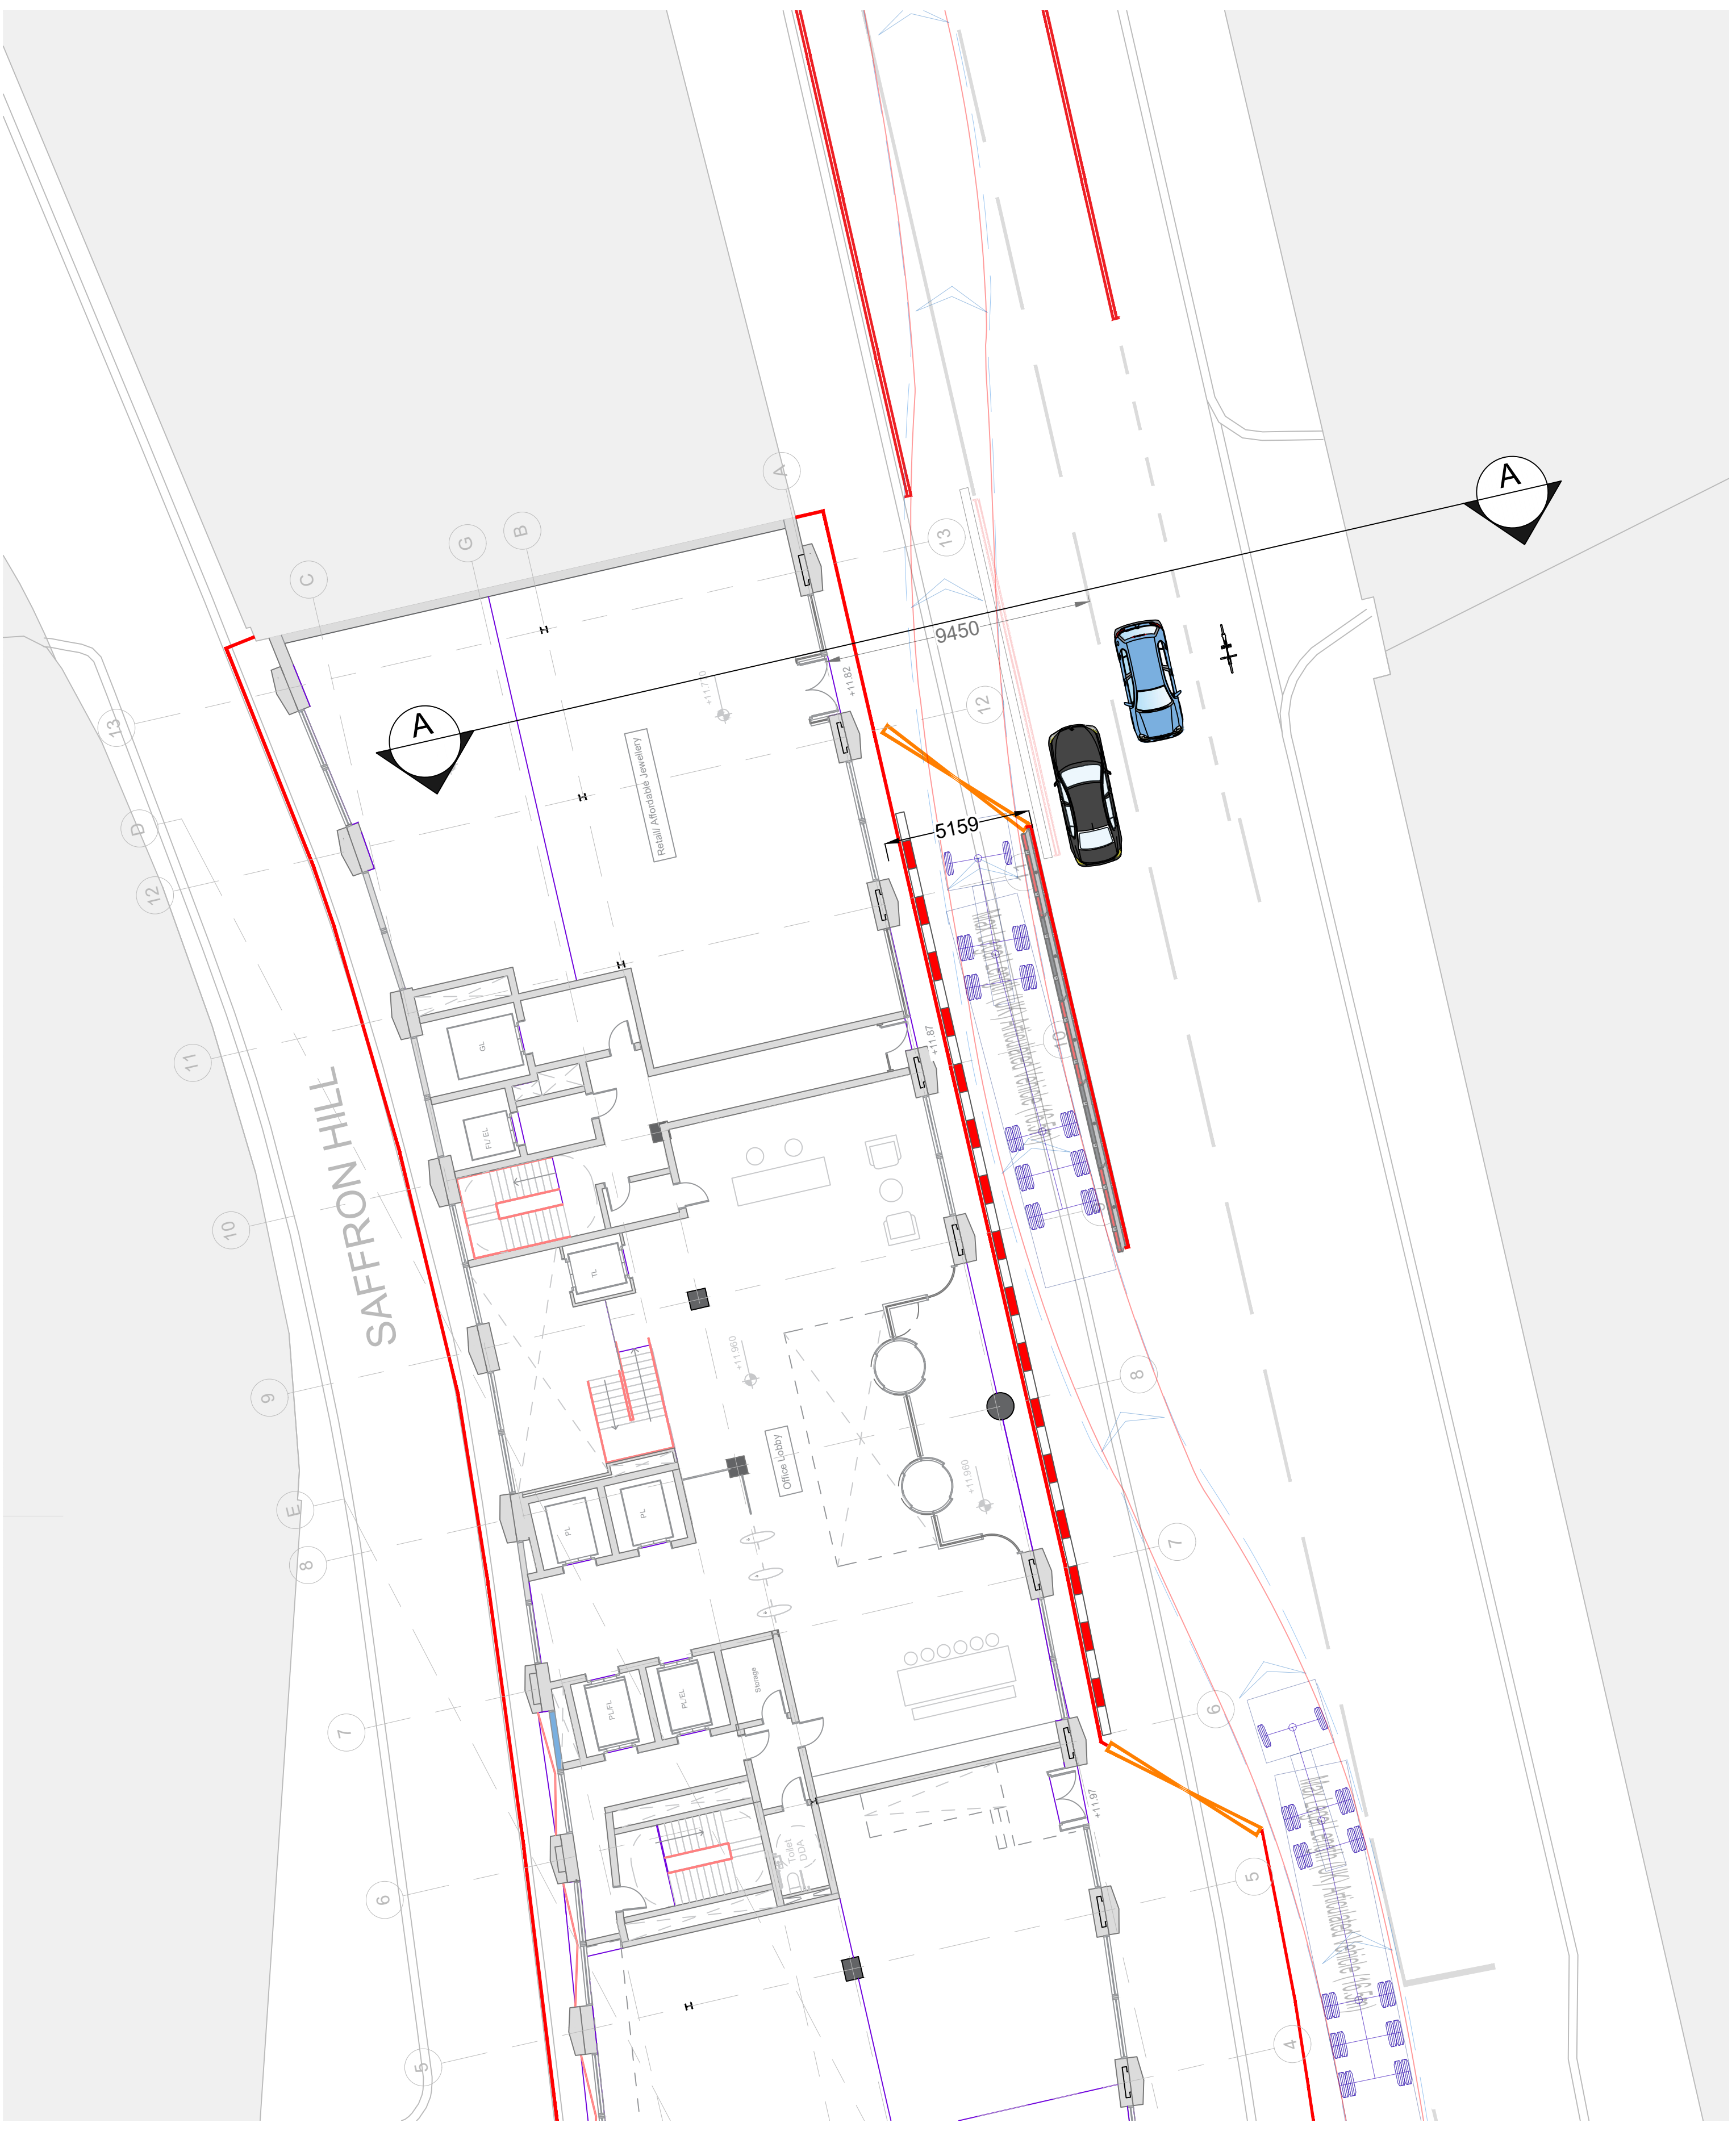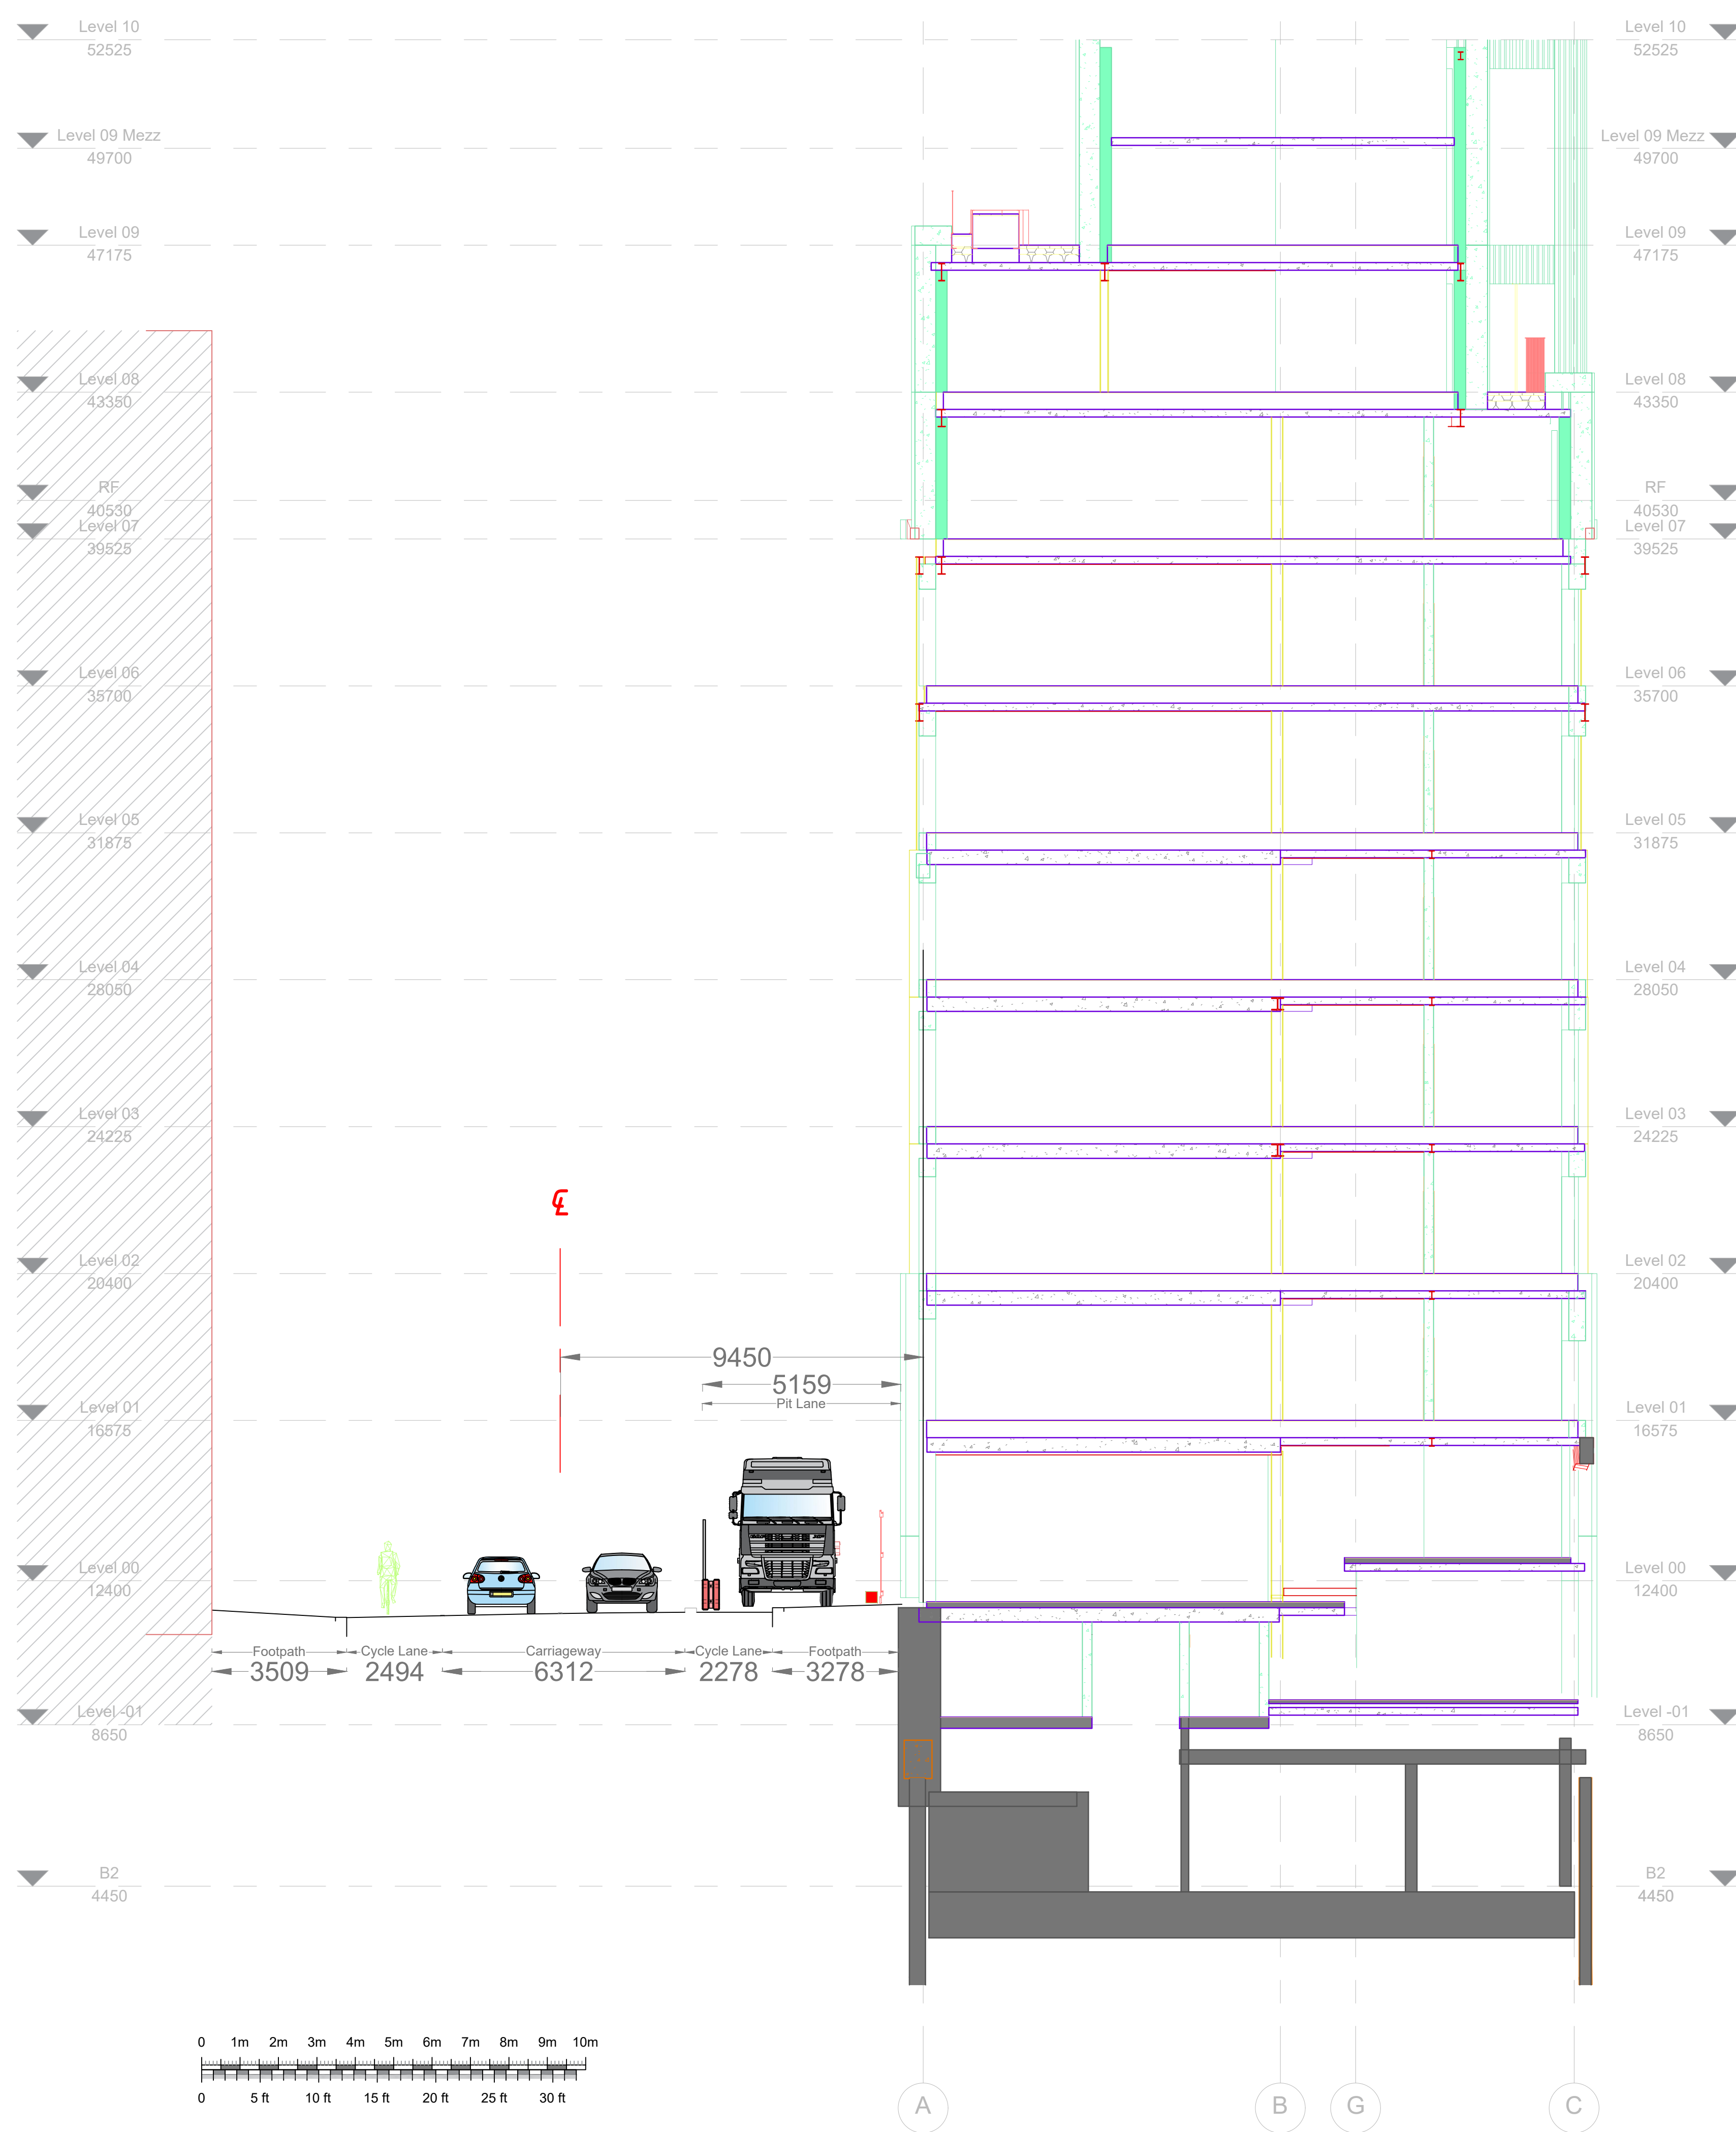

Scale 1:150

© 2025 MACE CONSTRUCT LTD.
ALL RIGHTS RESERVED INCLUDING BUT NOT LIMITED TO THE COPYRIGHT, DESIGN AND PATENTS ACT 1988.
THIS DRAWING IS THE PROPERTY OF MACE CONSTRUCT. AND THE DRAWING IS ISSUED ON THE CONDITION THAT IT IS NOT COPIED, REPRODUCED, RETAINED OR DISCLOSED TO ANY UNAUTHORIZED PERSON, EITHER WHOLLY OR IN PART WITHOUT PRIOR WRITTEN CONSENT FROM MACE CONSTRUCT.
THIS DRAWING HAS BEEN PREPARED FROM DETAILS SUPPLIED BY THE CLIENT. THE CLIENT MUST CHECK THAT WE HAVE CORRECTLY INTERPRETED THEIR REQUIREMENTS AND ALL LOADINGS, DIMENSIONS, DETAILS, STREET FURNITURE, SERVICES UNDER AND ABOVE GROUND ARE CORRECT AND PRACTICABLE AND REFLECT WHAT IT EXISTS OR PLANNED AS DESIGN.
NO ALTERATION OR VARIATION TO THE STATED DIMENSIONS MAY BE MADE WITHOUT PRIOR WRITTEN CONSENT.
DUE TO POSSIBLE SCALING ERRORS IN ELECTRONIC AND HARDCOPY REPRODUCTION DO NOT SCALE FOR CONSTRUCTION PURPOSES.
ALL DIMENSIONS ARE IN MILLIMETERS UNLESS OTHERWISE STATED.
ALL DIMENSIONS TO BE CHECKED AND VERIFIED ON SITE PRIOR TO CONSTRUCTION.
BACKGROUND INFORMATION HAS BEEN TAKEN FROM DRAWING "1-" AND IS BASED ON CURRENT INFORMATION AT THE TIME OF ISSUE.

P05		
P04		
P03		
P02		
P01	25/03/2025	Initial Issue
Rev.	Date	Description
Do Not Scale from this Drawing		
 155 Moorgate, London, EC2M 0BB Telephone: +44 (0)20 3522 3000 www.macegroup.com		
CLIENT		
DRAWING TITLE		
Pit Lane Section A-A		
PROJECT NAME		PROJECT No.
19 Charterhouse St		
STATUS		
PRELIMINARY		
DATE	SCALE	SIZE
25/03/2025	1 : 100	A0
DRAWN	CHECKED	APPROVED
M. Ionescu		
PROJECT	AGENT	ZONE
19CS - MAC	XX - XX	LOG - DR
02101	P01	

Appendix F – 3D Visuals

Appendix F 3D Visuals (19 Charterhouse Street/ Farringdon Road)



3D View Pit Lane Looking North





3D View Pit Lane Looking South



3D View Pit Lane Looking North-Easterly



3D View Pit Lane Looking South-Easterly

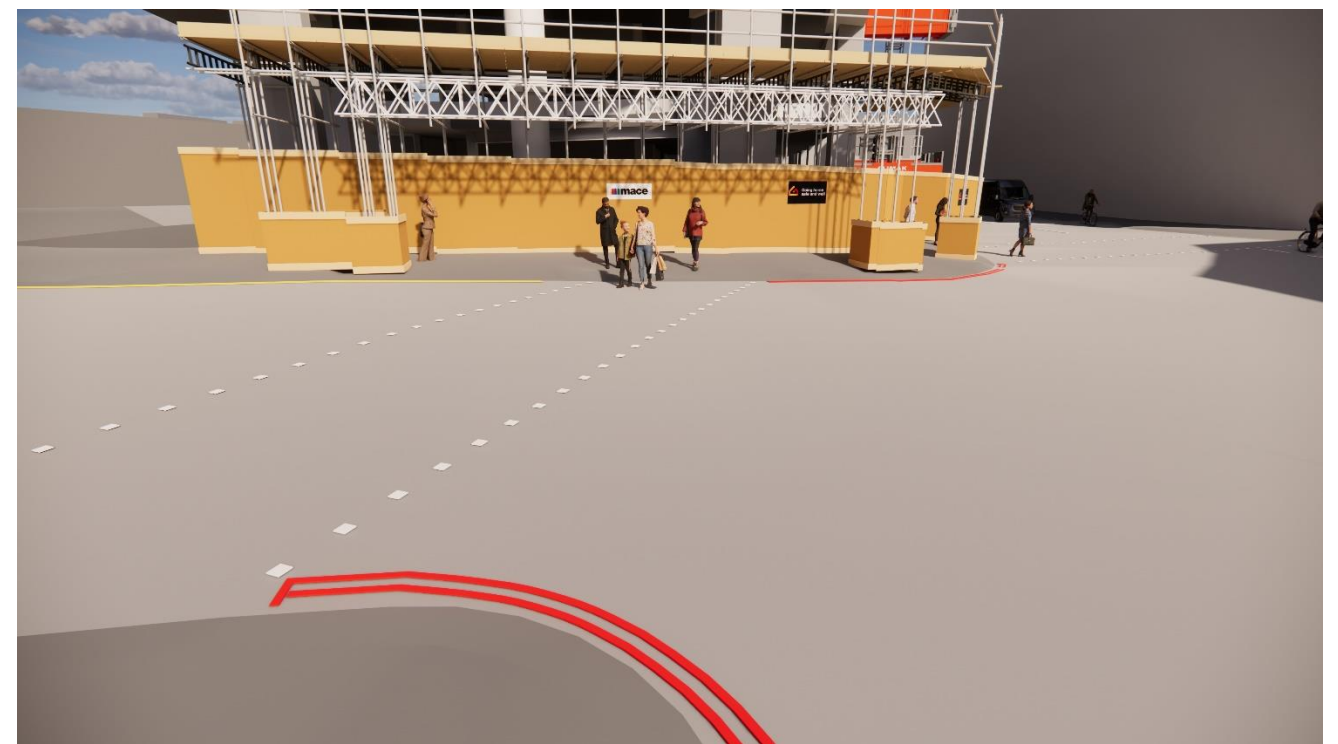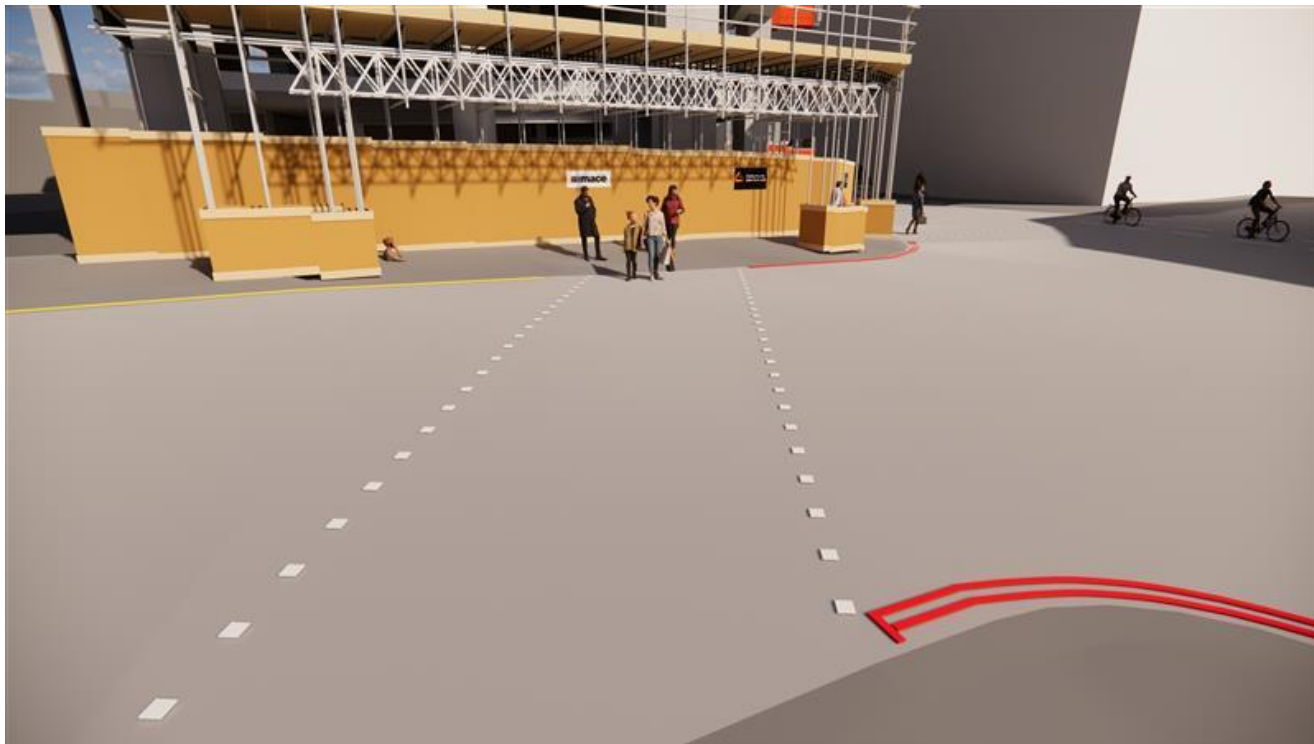

Crash deck walkway in Charterhouse Street

