



Project No.:	Originator	Zone	Level	Type	Role	Number
23-52	DM-00-03-DR-S-3100	P02				

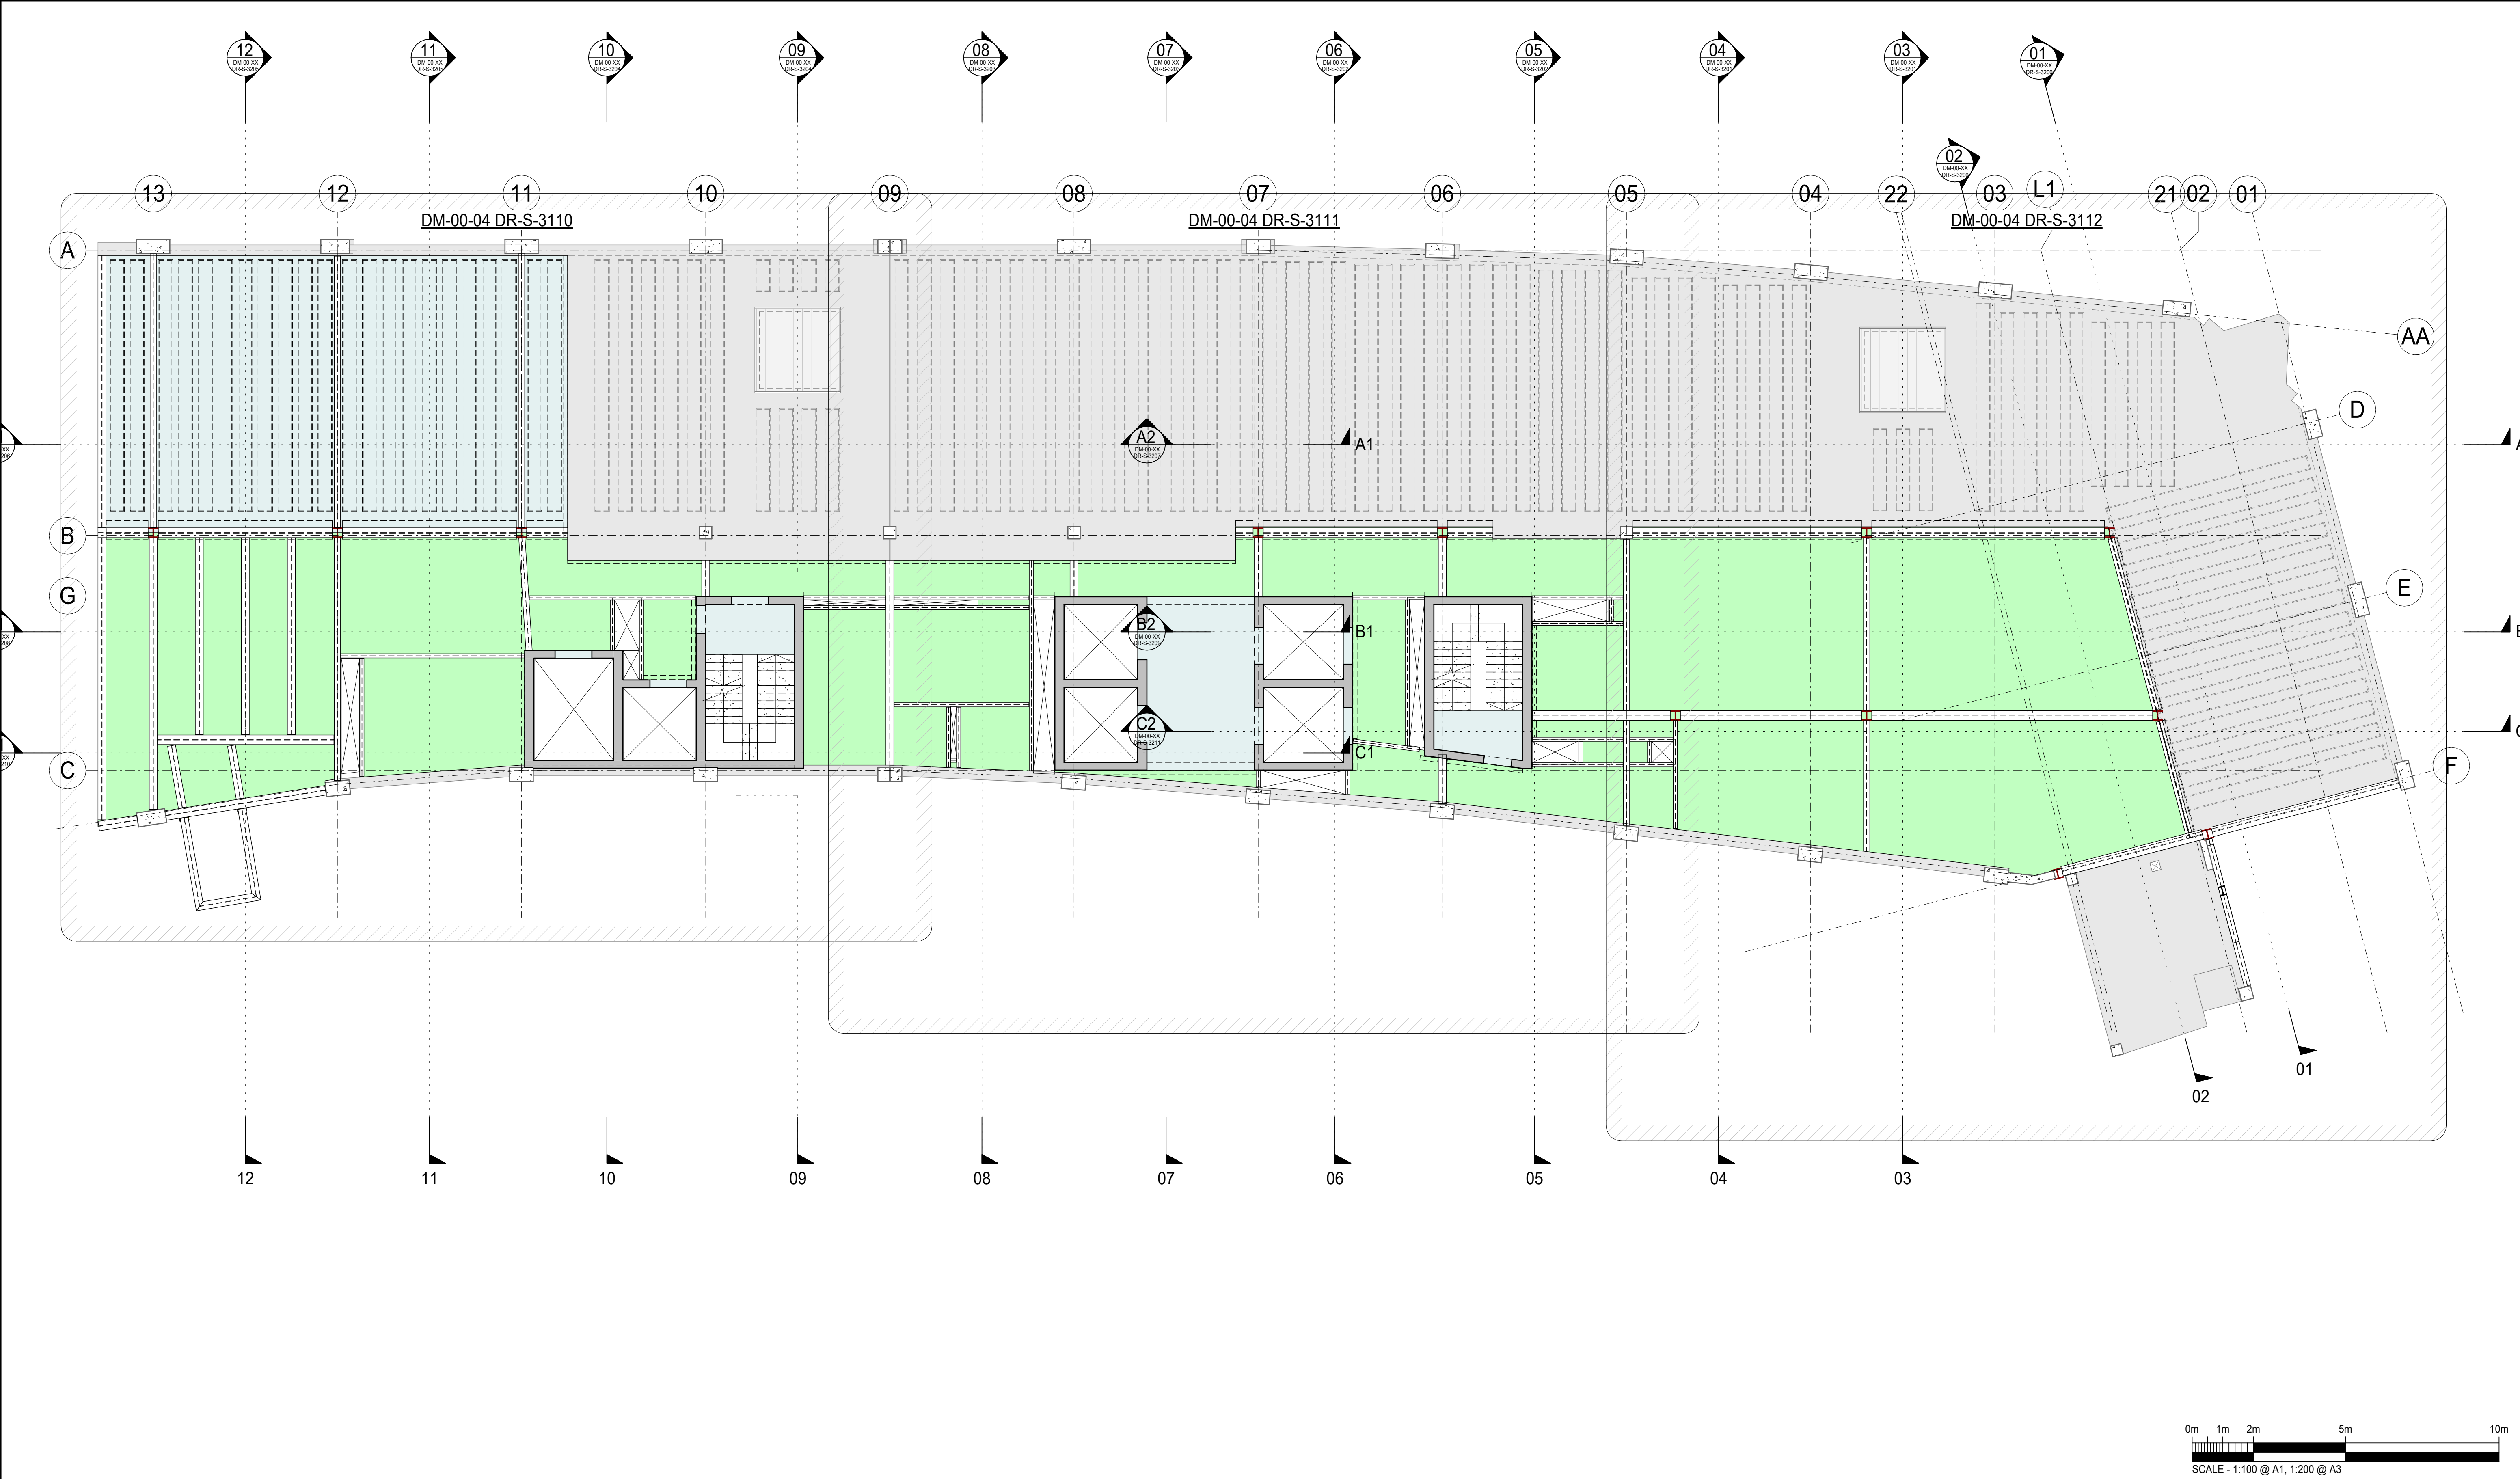

Notes:

- DO NOT SCALE FROM THIS DRAWING.
- ALL DIMENSIONS ARE IN MILLIMETRES U.N.O.
- ALL HEIGHTS ARE IN METRES ABOVE ORDNANCE DATUM U.N.O.
- THIS DRAWING IS TO BE READ IN CONJUNCTION WITH ALL RELEVANT ARCHITECTS AND ENGINEERS DRAWINGS AND SPECIFICATIONS.


Rev Description 10/03 2025 SV GF 03/03 2025 SV GF P102 STAGE 2 ISSUE UPDATE - COLUMNS COLOR P101 STAGE 2 ISSUE SCHEME UPDATED AND TAGS ADDED	Davies Maguire 20 Flaxman Terrace London WC1H 9AT T +44 (0)20 7388 9406 E info@dmag.com W dmag.com		Stage: PRELIMINARY	
	Client: MORGAN REAL ESTATE		Drawing Title: PROPOSED LEVEL 04 GENERAL ARRANGEMENT	
	Project Title: 19 CHARTERHOUSE STREET		Drawn by: SV Date Issued: MARCH 2024 Scale @ A1: 1 : 100	
	Project No.: 23-52		Originator Zone Level Type Role Number DM-00-04-DR-S-3100 P02	

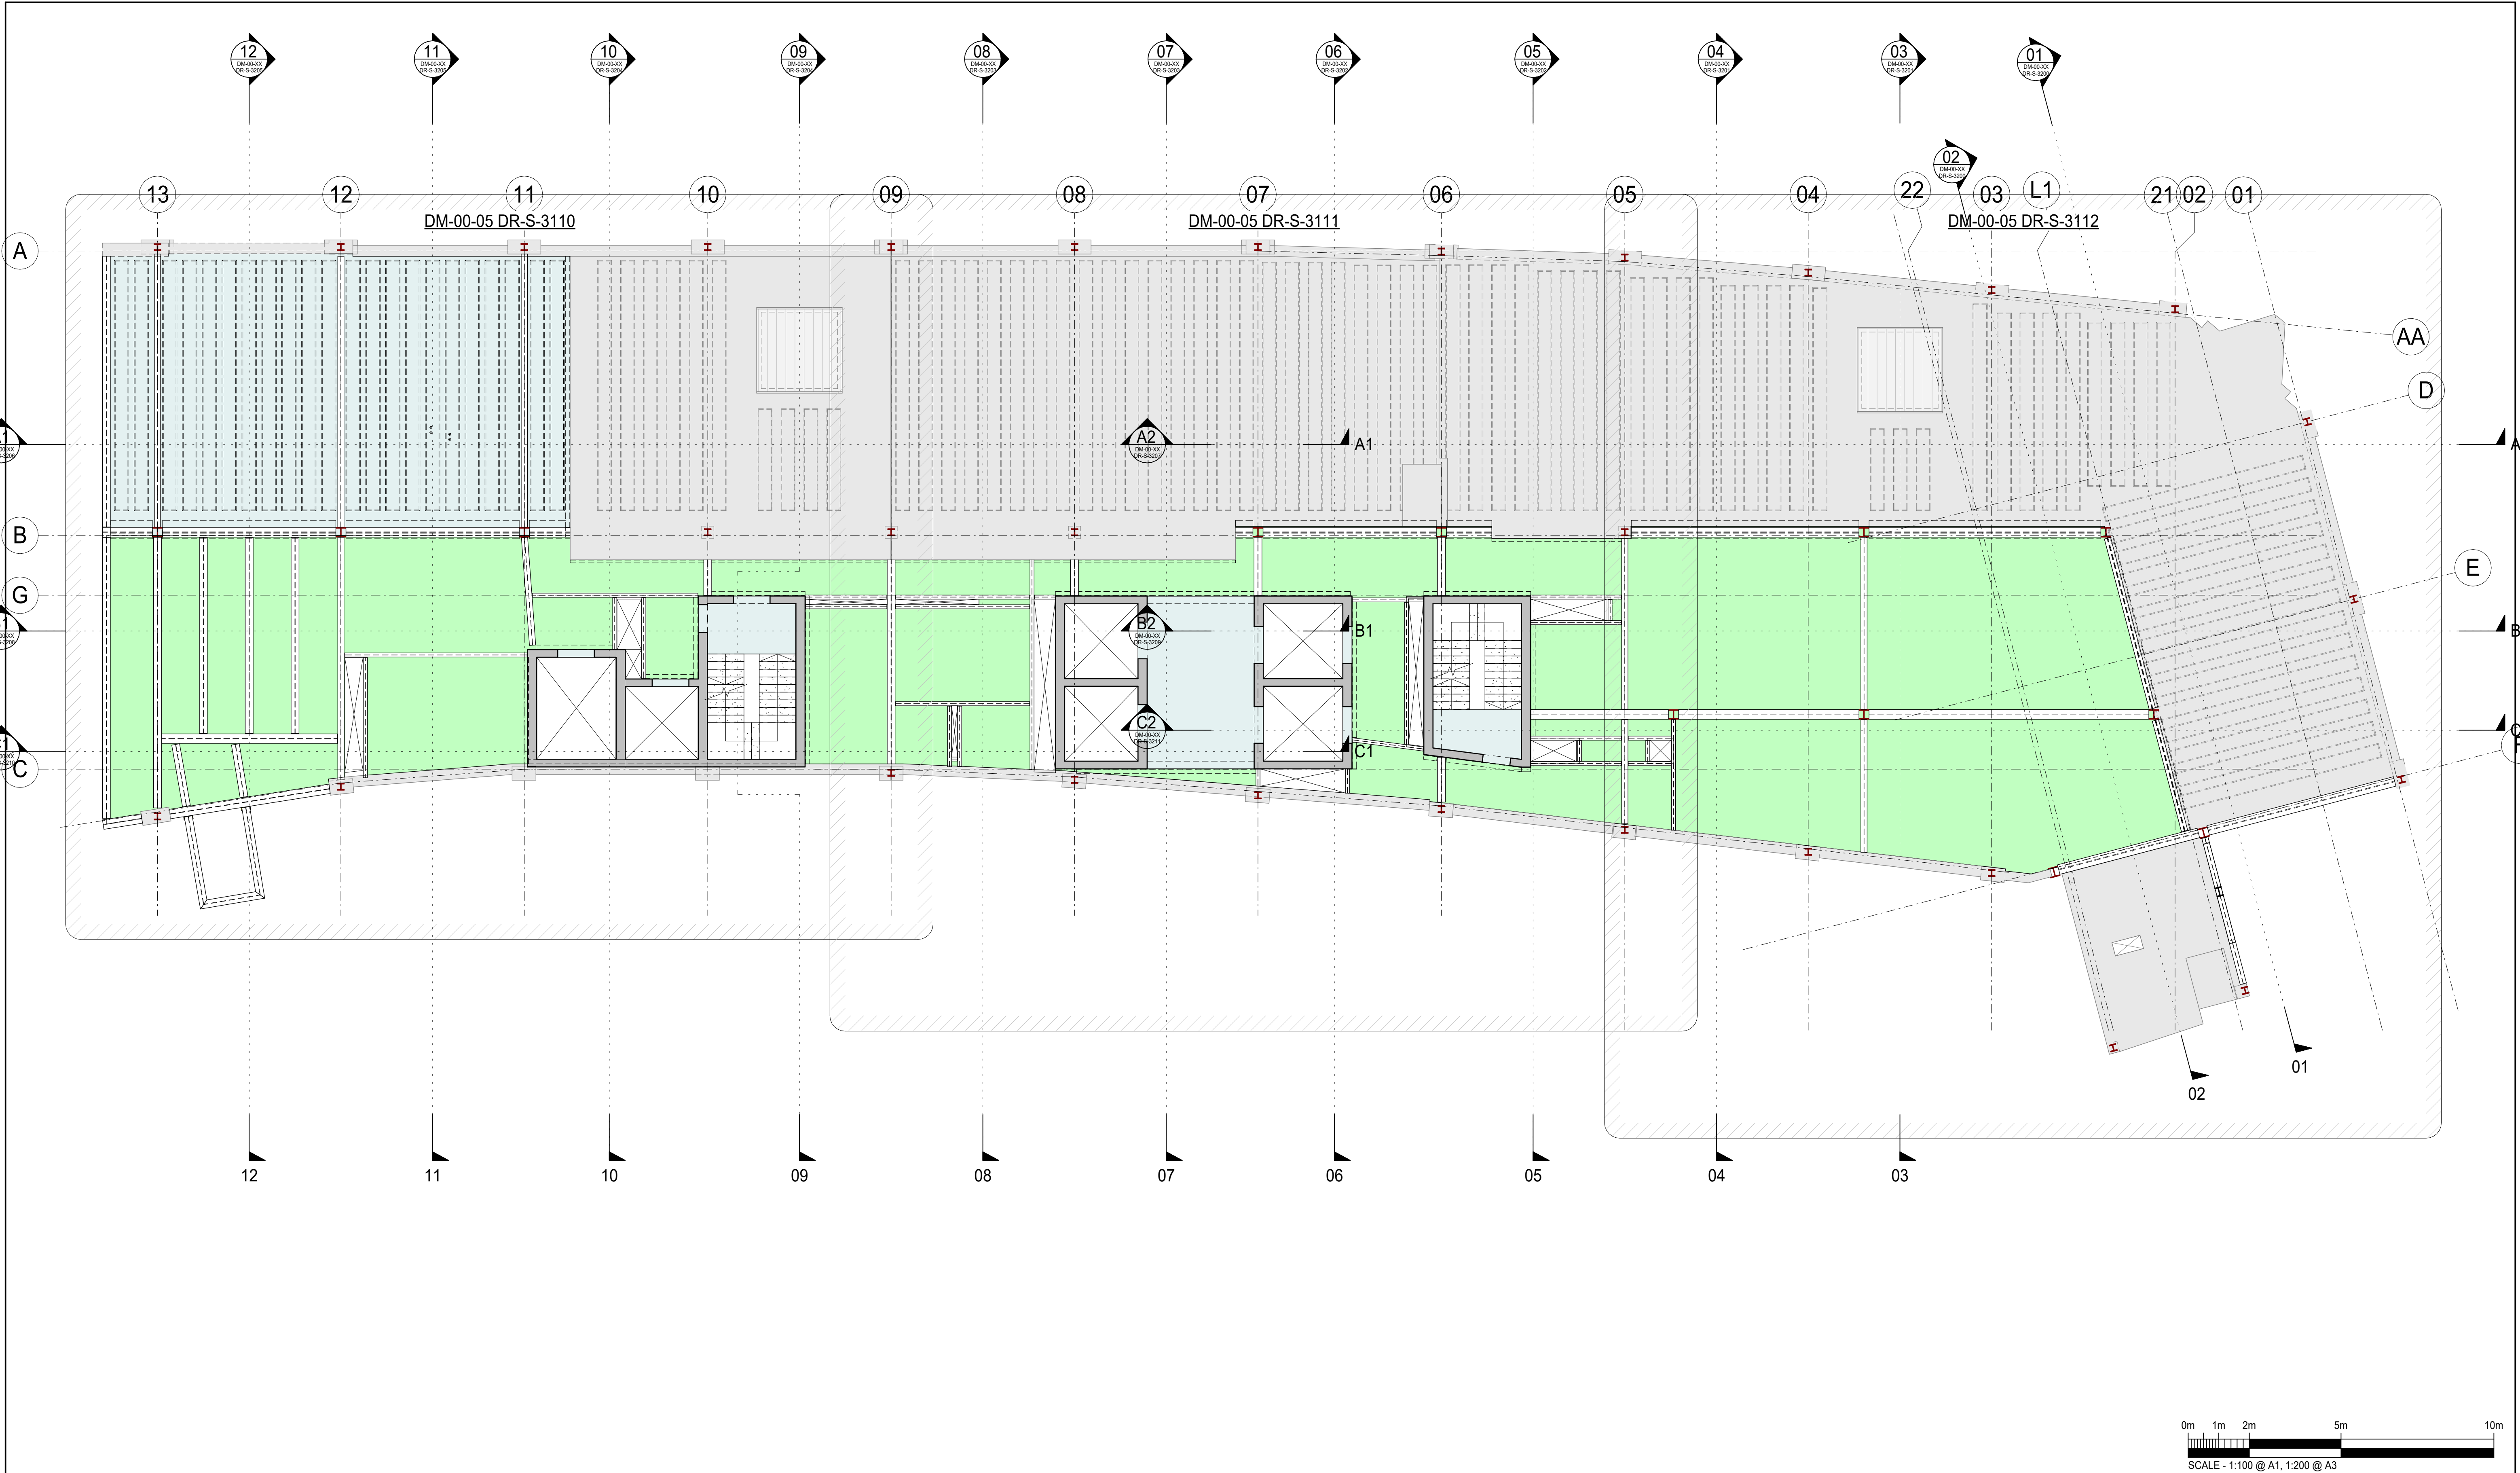


Notes:

- DO NOT SCALE FROM THIS DRAWING.
- ALL DIMENSIONS ARE IN MILLIMETRES U.N.O.
- ALL HEIGHTS ARE IN METRES ABOVE ORDNANCE DATUM U.N.O.
- THIS DRAWING IS TO BE READ IN CONJUNCTION WITH ALL RELEVANT ARCHITECTS AND ENGINEERS DRAWINGS AND SPECIFICATIONS.

Rev Description 10/03 2025 SV GF 03/03 2025 SV GF P102 STAGE 2 ISSUE UPDATE - COLUMNS COLOR P101 STAGE 2 ISSUE SCHEME UPDATED AND TAGS ADDED	Davies Maguire 20 Flaxman Terrace London WC1H 9AT T +44 (0)20 7388 9406 E info@dmag.com W dmag.com		Stage: PRELIMINARY	
	Client: MORGAN REAL ESTATE		Drawing Title: PROPOSED LEVEL 05 GENERAL ARRANGEMENT	
	Project Title: 19 CHARTERHOUSE STREET		Drawn by: SV Date Issued: MARCH 2024 Scale @ A1: 1 : 100	
	Project No.: 23-52		Originator Zone Level Type Role Number DM-00-05-DR-S-3100 P02	

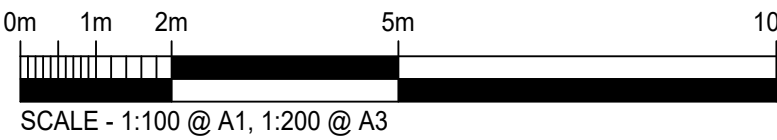


			02

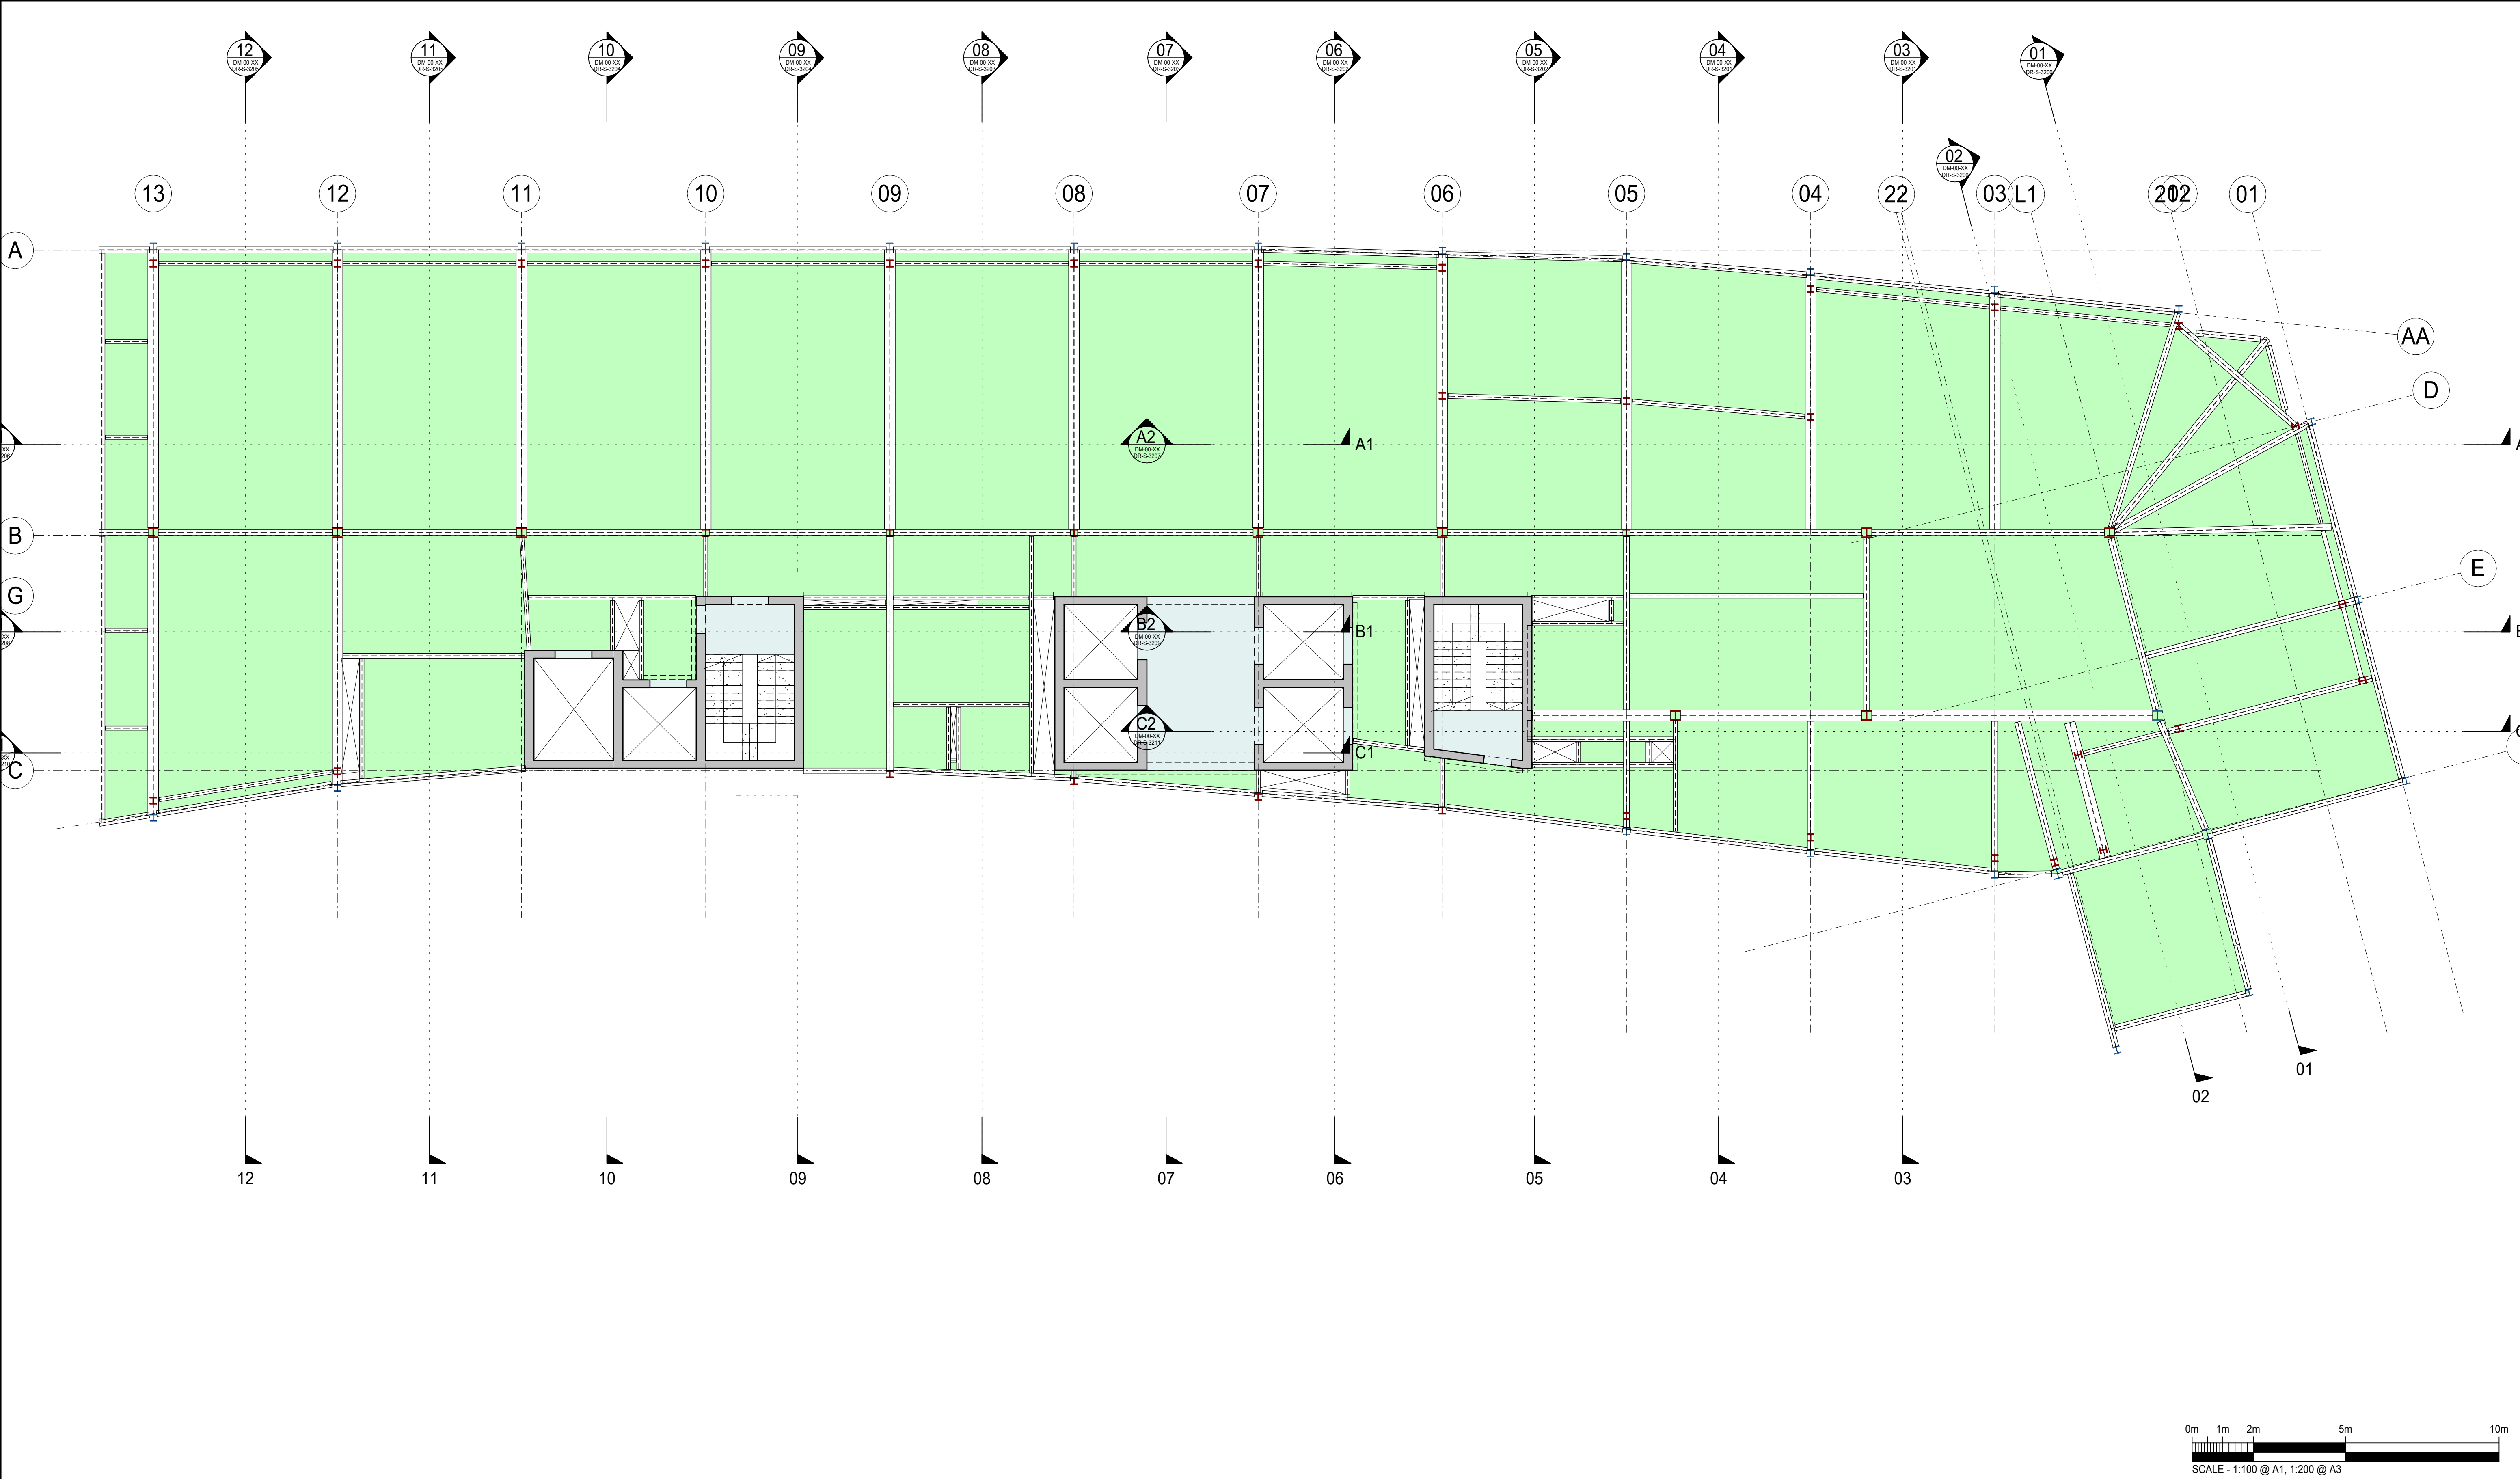

Notes:


- DO NOT SCALE FROM THIS DRAWING.
- ALL DIMENSIONS ARE IN MILLIMETRES U.N.O.
- ALL HEIGHTS ARE IN METRES ABOVE ORDNANCE DATUM U.N.O.
- THIS DRAWING IS TO BE READ IN CONJUNCTION WITH ALL RELEVANT ARCHITECTS AND ENGINEERS DRAWINGS AND SPECIFICATIONS.

Davies Maguire		20 Flaxman Terrace London WC1H 9AT		T +44 (0)20 7388 9406 E info@dmag.com W dmag.com	
Client:		MORGAN REAL ESTATE		Project Title:	
19 CHARTERHOUSE STREET		19 CHARTERHOUSE STREET		19 CHARTERHOUSE STREET	
Project No.:		Originator:		Zone:	
23-52		DM-00-07-DR-S-3100		P02	
Date Issued:		MARCH 2024		Scale @ A1:	
SV		1 : 100		1 : 100	
Project No.:		Originator:		Zone:	
23-52		DM-00-07-DR-S-3100		P02	

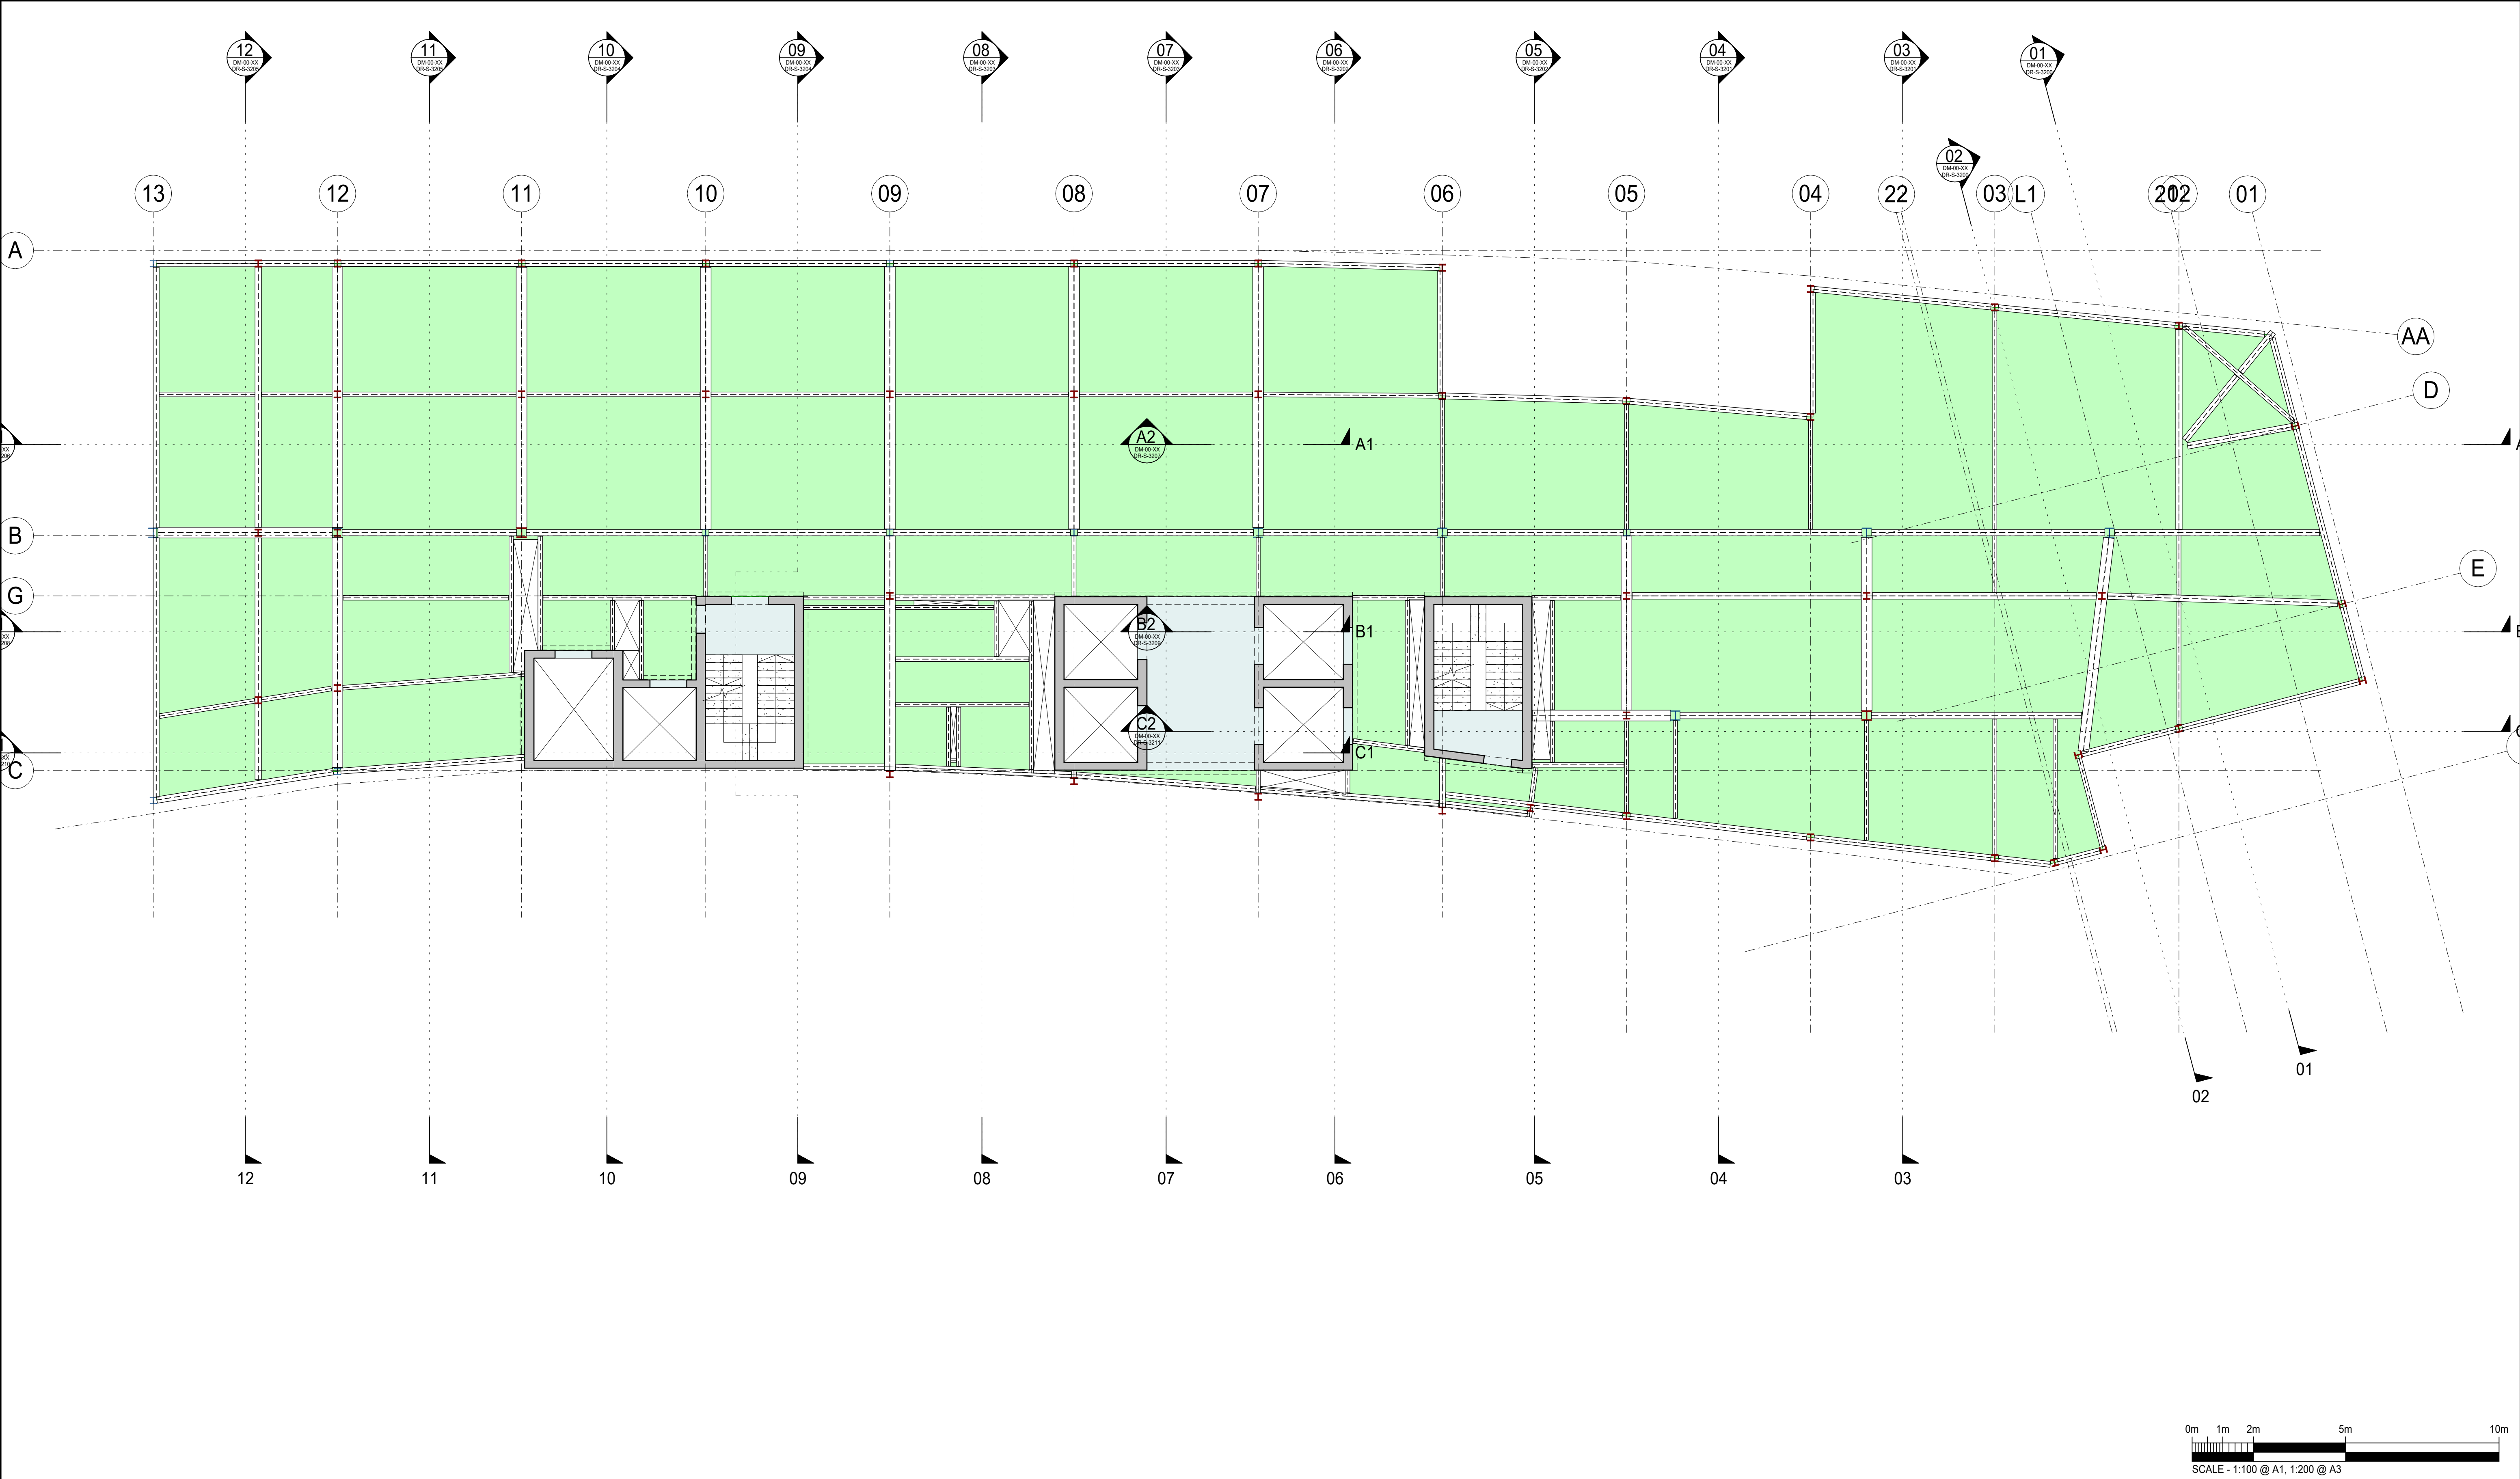

- Notes:
- DO NOT SCALE FROM THIS DRAWING.
 - ALL DIMENSIONS ARE IN MILLIMETRES U.N.O.
 - ALL HEIGHTS ARE IN METRES ABOVE ORDNANCE DATUM U.N.O.
 - THIS DRAWING IS TO BE READ IN CONJUNCTION WITH ALL RELEVANT ARCHITECTS AND ENGINEERS DRAWINGS AND SPECIFICATIONS.


Davies Maguire		20 Flaxman Terrace London WC1H 9AT		T +44 (0)20 7388 9406 E info@dmag.com W dnmag.com	
Client:		MORGAN REAL ESTATE		Project Title:	
Project Title:		19 CHARTERHOUSE STREET		Scale @ A1:	
Project No.:		23-52		Scale @ A1:	
Originator:		DM-00-08-DR-S-3100		Scale @ A1:	
Zone:		P02		Scale @ A1:	
Level:				Scale @ A1:	
Type:				Scale @ A1:	
Role:				Scale @ A1:	
Number:				Scale @ A1:	

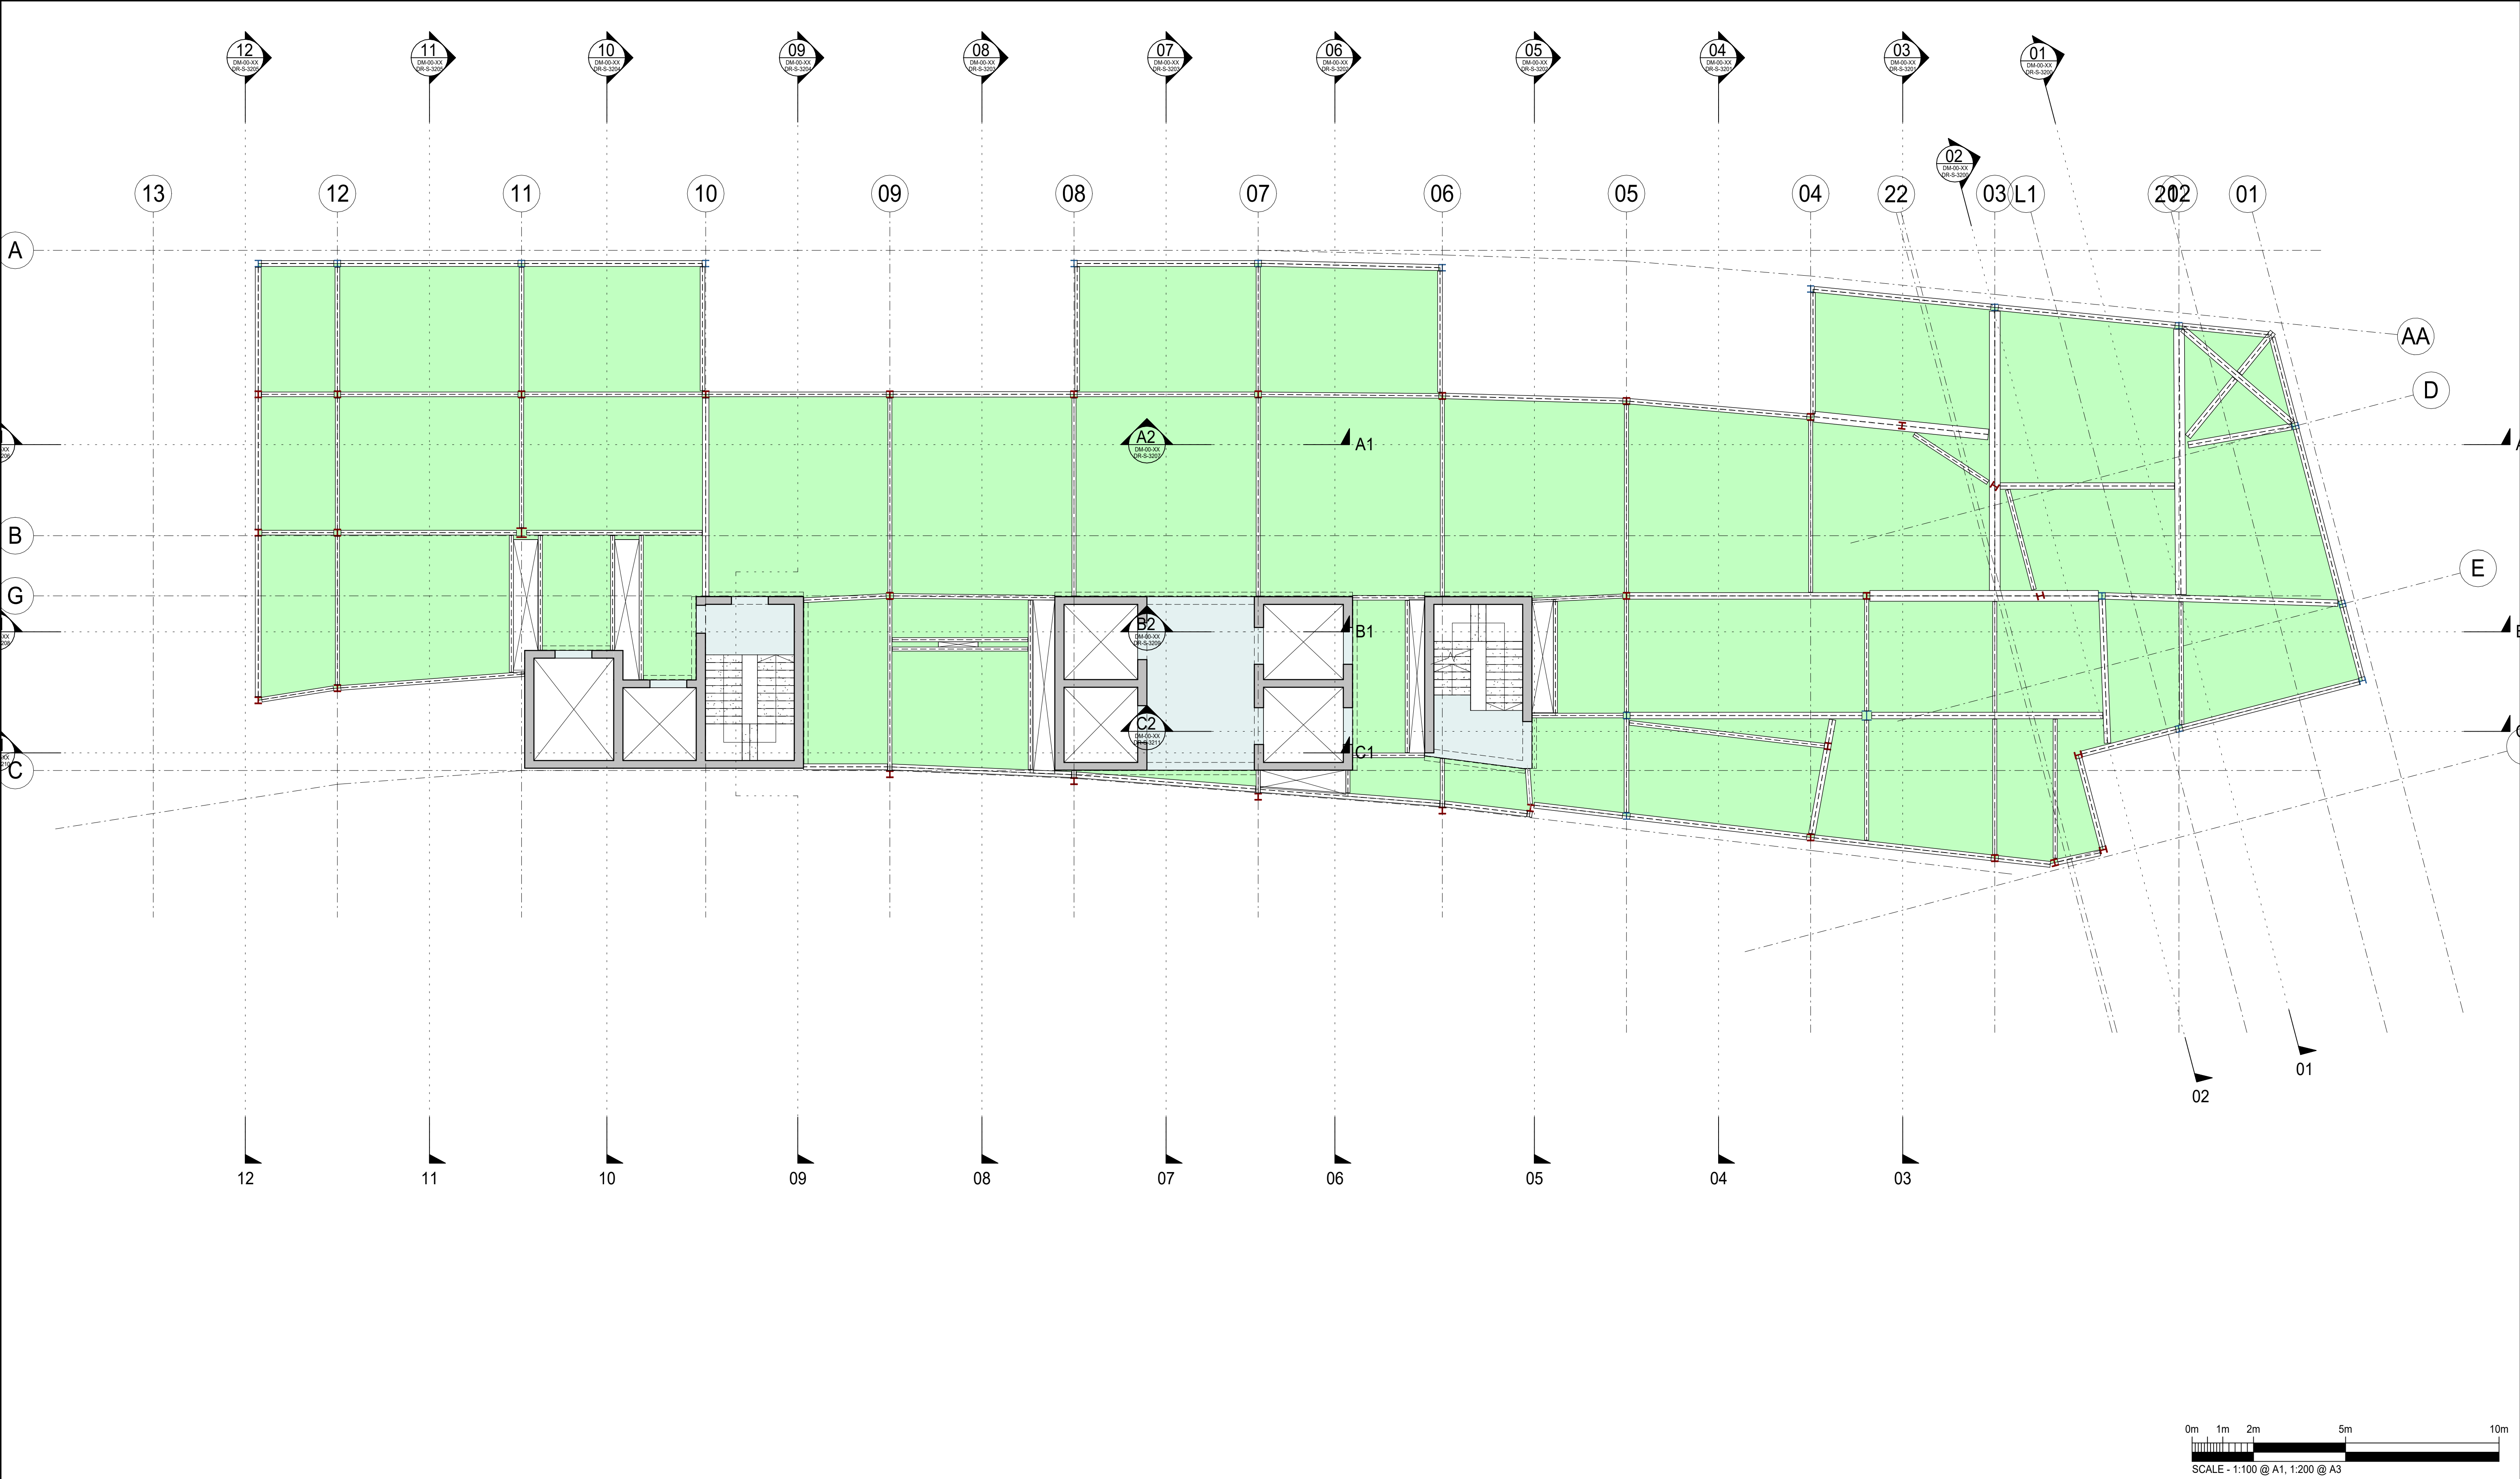

Notes:

- DO NOT SCALE FROM THIS DRAWING.
- ALL DIMENSIONS ARE IN MILLIMETRES U.N.O.
- ALL HEIGHTS ARE IN METRES ABOVE ORDNANCE DATUM U.N.O.
- THIS DRAWING IS TO BE READ IN CONJUNCTION WITH ALL RELEVANT ARCHITECTS AND ENGINEERS DRAWINGS AND SPECIFICATIONS.


Davies Maguire		20 Flaxman Terrace London WC1H 9AT		T +44 (0)20 7388 9406 E info@dmag.com W dmag.com	
Client:		MORGAN REAL ESTATE		Stage: PRELIMINARY	
Project Title:		19 CHARTERHOUSE STREET		Drawing Title: PROPOSED LEVEL 09 GENERAL ARRANGEMENT	
Drawn by: SV		Date Issued: MARCH 2024		Scale @ A1: 1 : 100	
Project No.: 23-52		Originator Zone Level Type Role Number DM-00-09-DR-S-3100		P02	

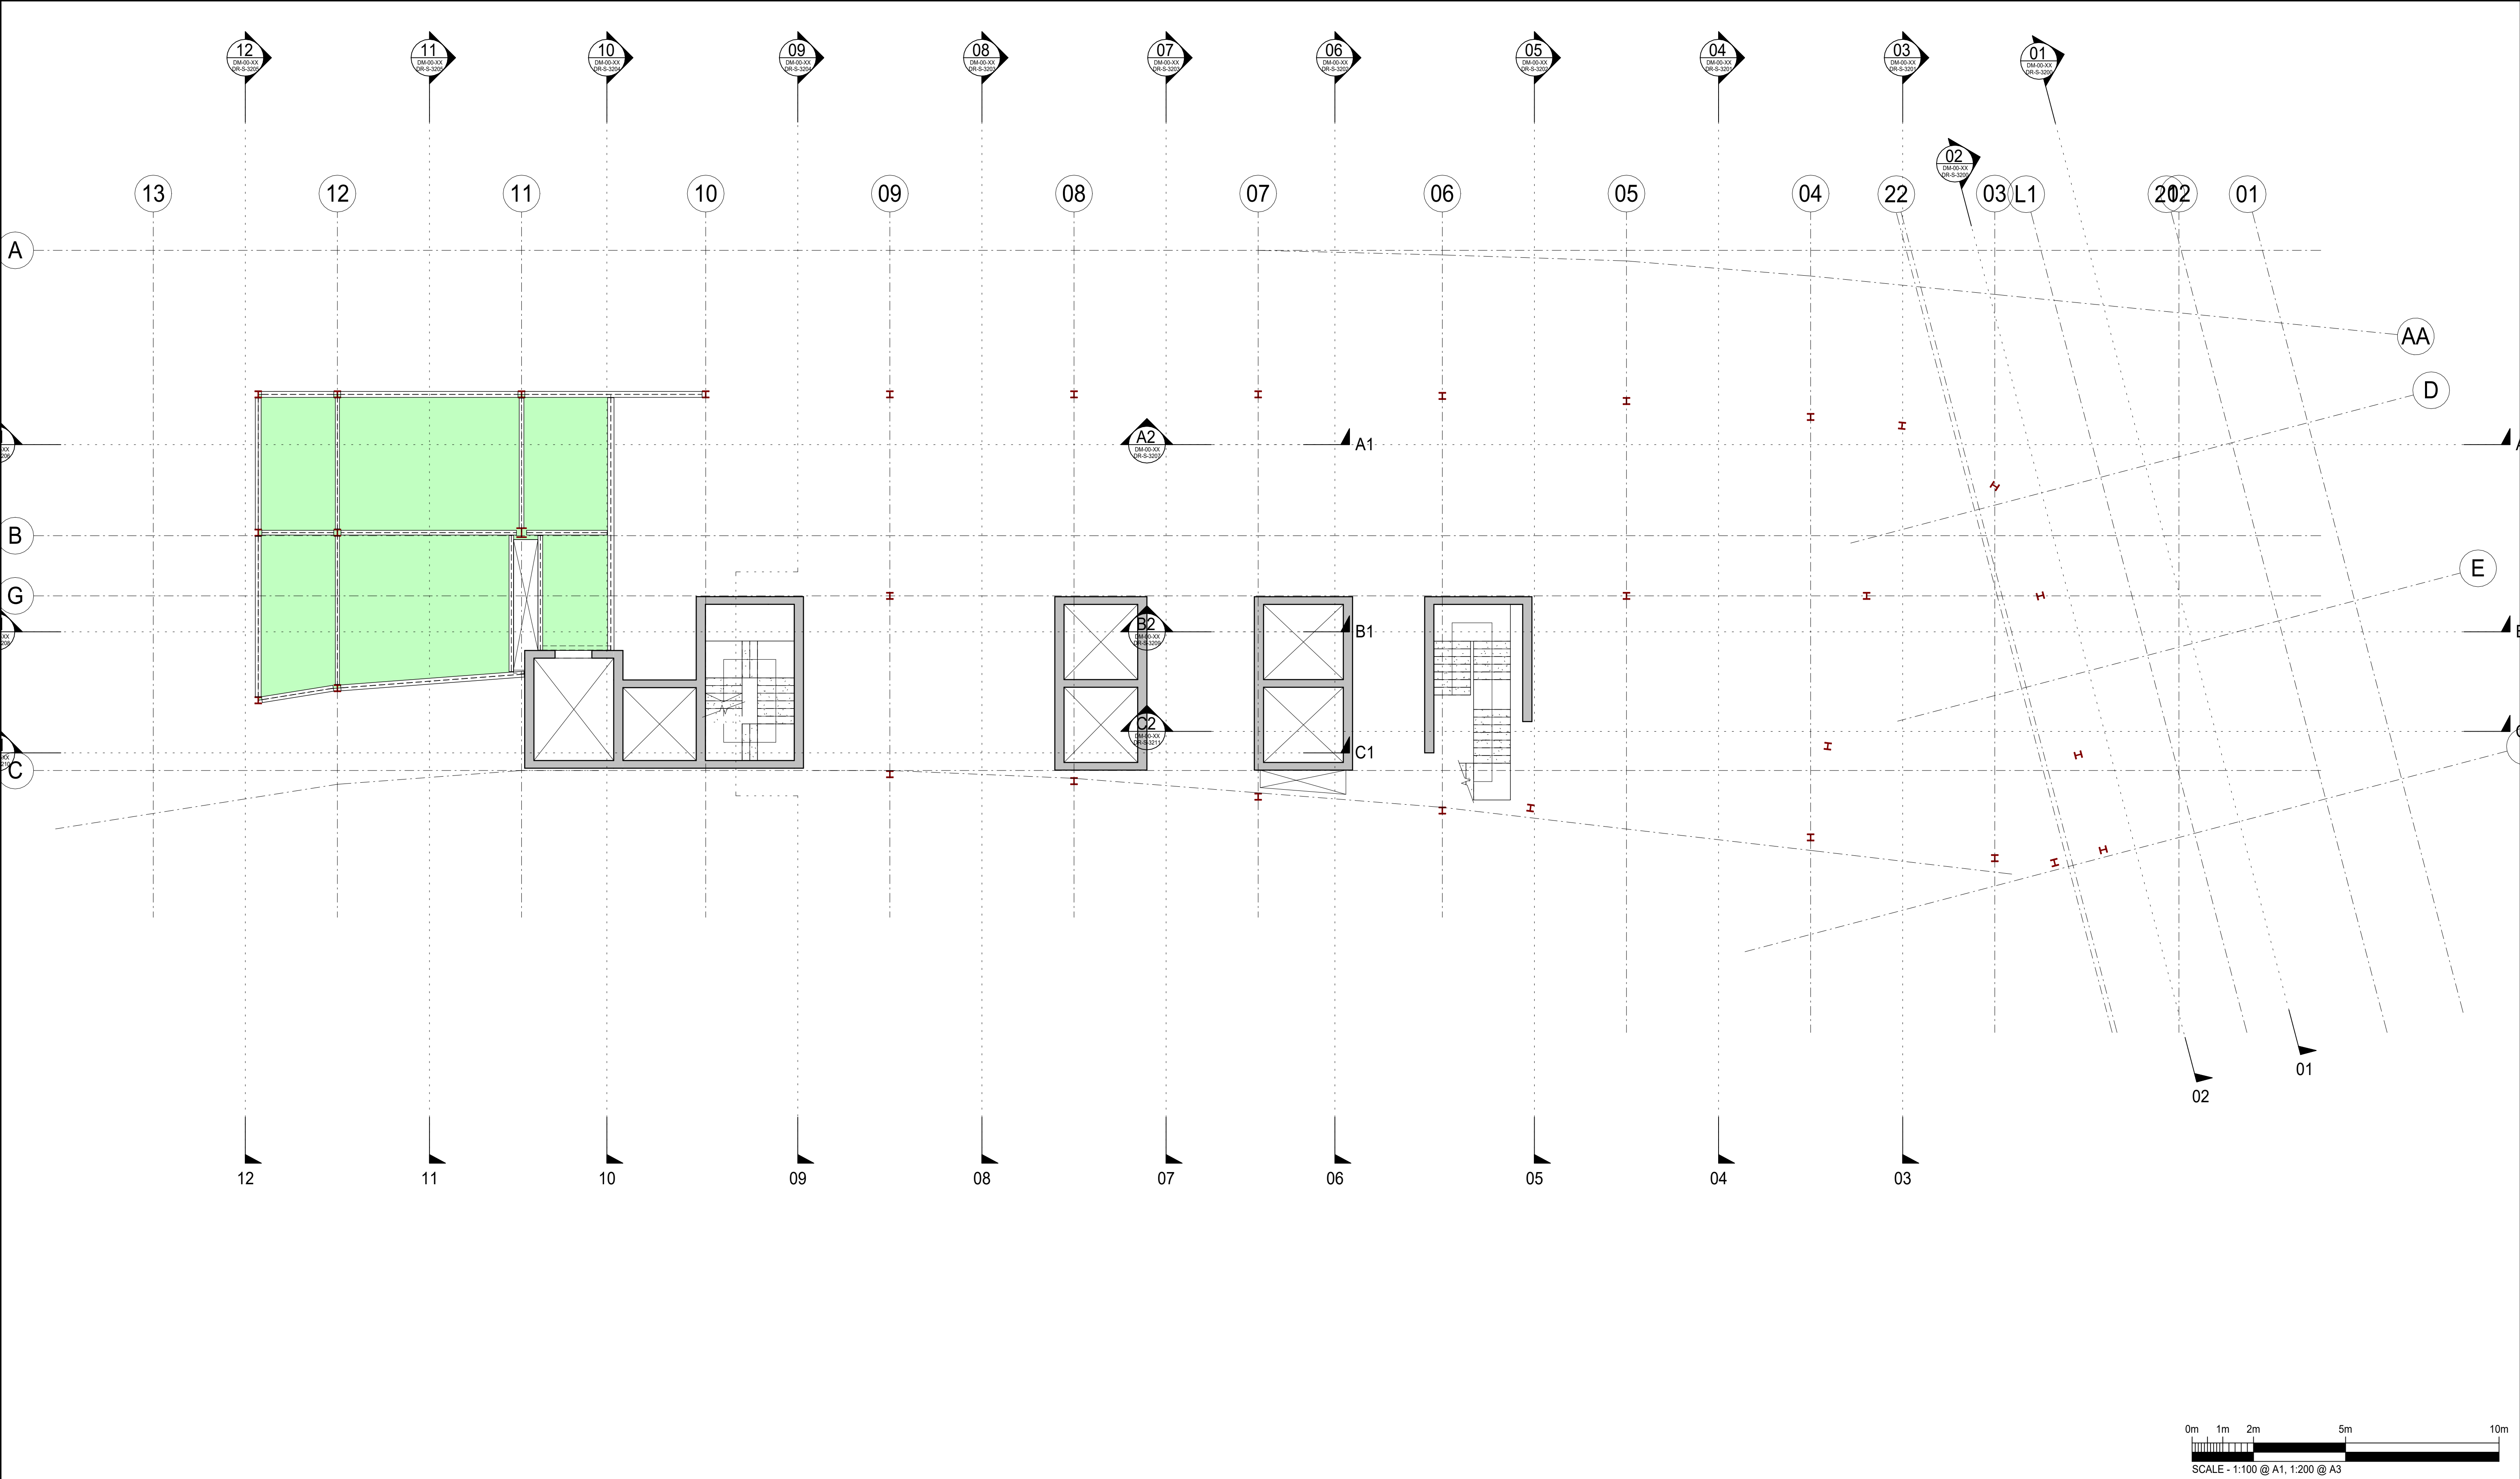

Notes:

- DO NOT SCALE FROM THIS DRAWING.
- ALL DIMENSIONS ARE IN MILLIMETRES U.N.O.
- ALL HEIGHTS ARE IN METRES ABOVE ORDNANCE DATUM U.N.O.
- THIS DRAWING IS TO BE READ IN CONJUNCTION WITH ALL RELEVANT ARCHITECTS AND ENGINEERS DRAWINGS AND SPECIFICATIONS.

Rev 10/03 2025 SV GF 03/03 2025 SV GF P102 STAGE 2 ISSUE UPDATE - COLUMNS COLOR P101 STAGE 2 ISSUE SCHEME UPDATED AND TAGS ADDED	Davies Maguire 20 Flaxman Terrace London WC1H 9AT T +44 (0)20 7388 9406 E info@dmag.com W dmag.com	Client: MORGAN REAL ESTATE	Project Title: 19 CHARTERHOUSE STREET	Stage: PRELIMINARY	Drawing Title: PROPOSED LEVEL 09 MEZZANINE GENERAL ARRANGEMENT	Drawn by: SV	Date Issued: MARCH 2024	Scale @ A1: 1 : 100		
				Project No.: 23-52	Originator: DM-00-9M-DR-S-3100	Zone:	Level:	Type:	Role:	Number: P02

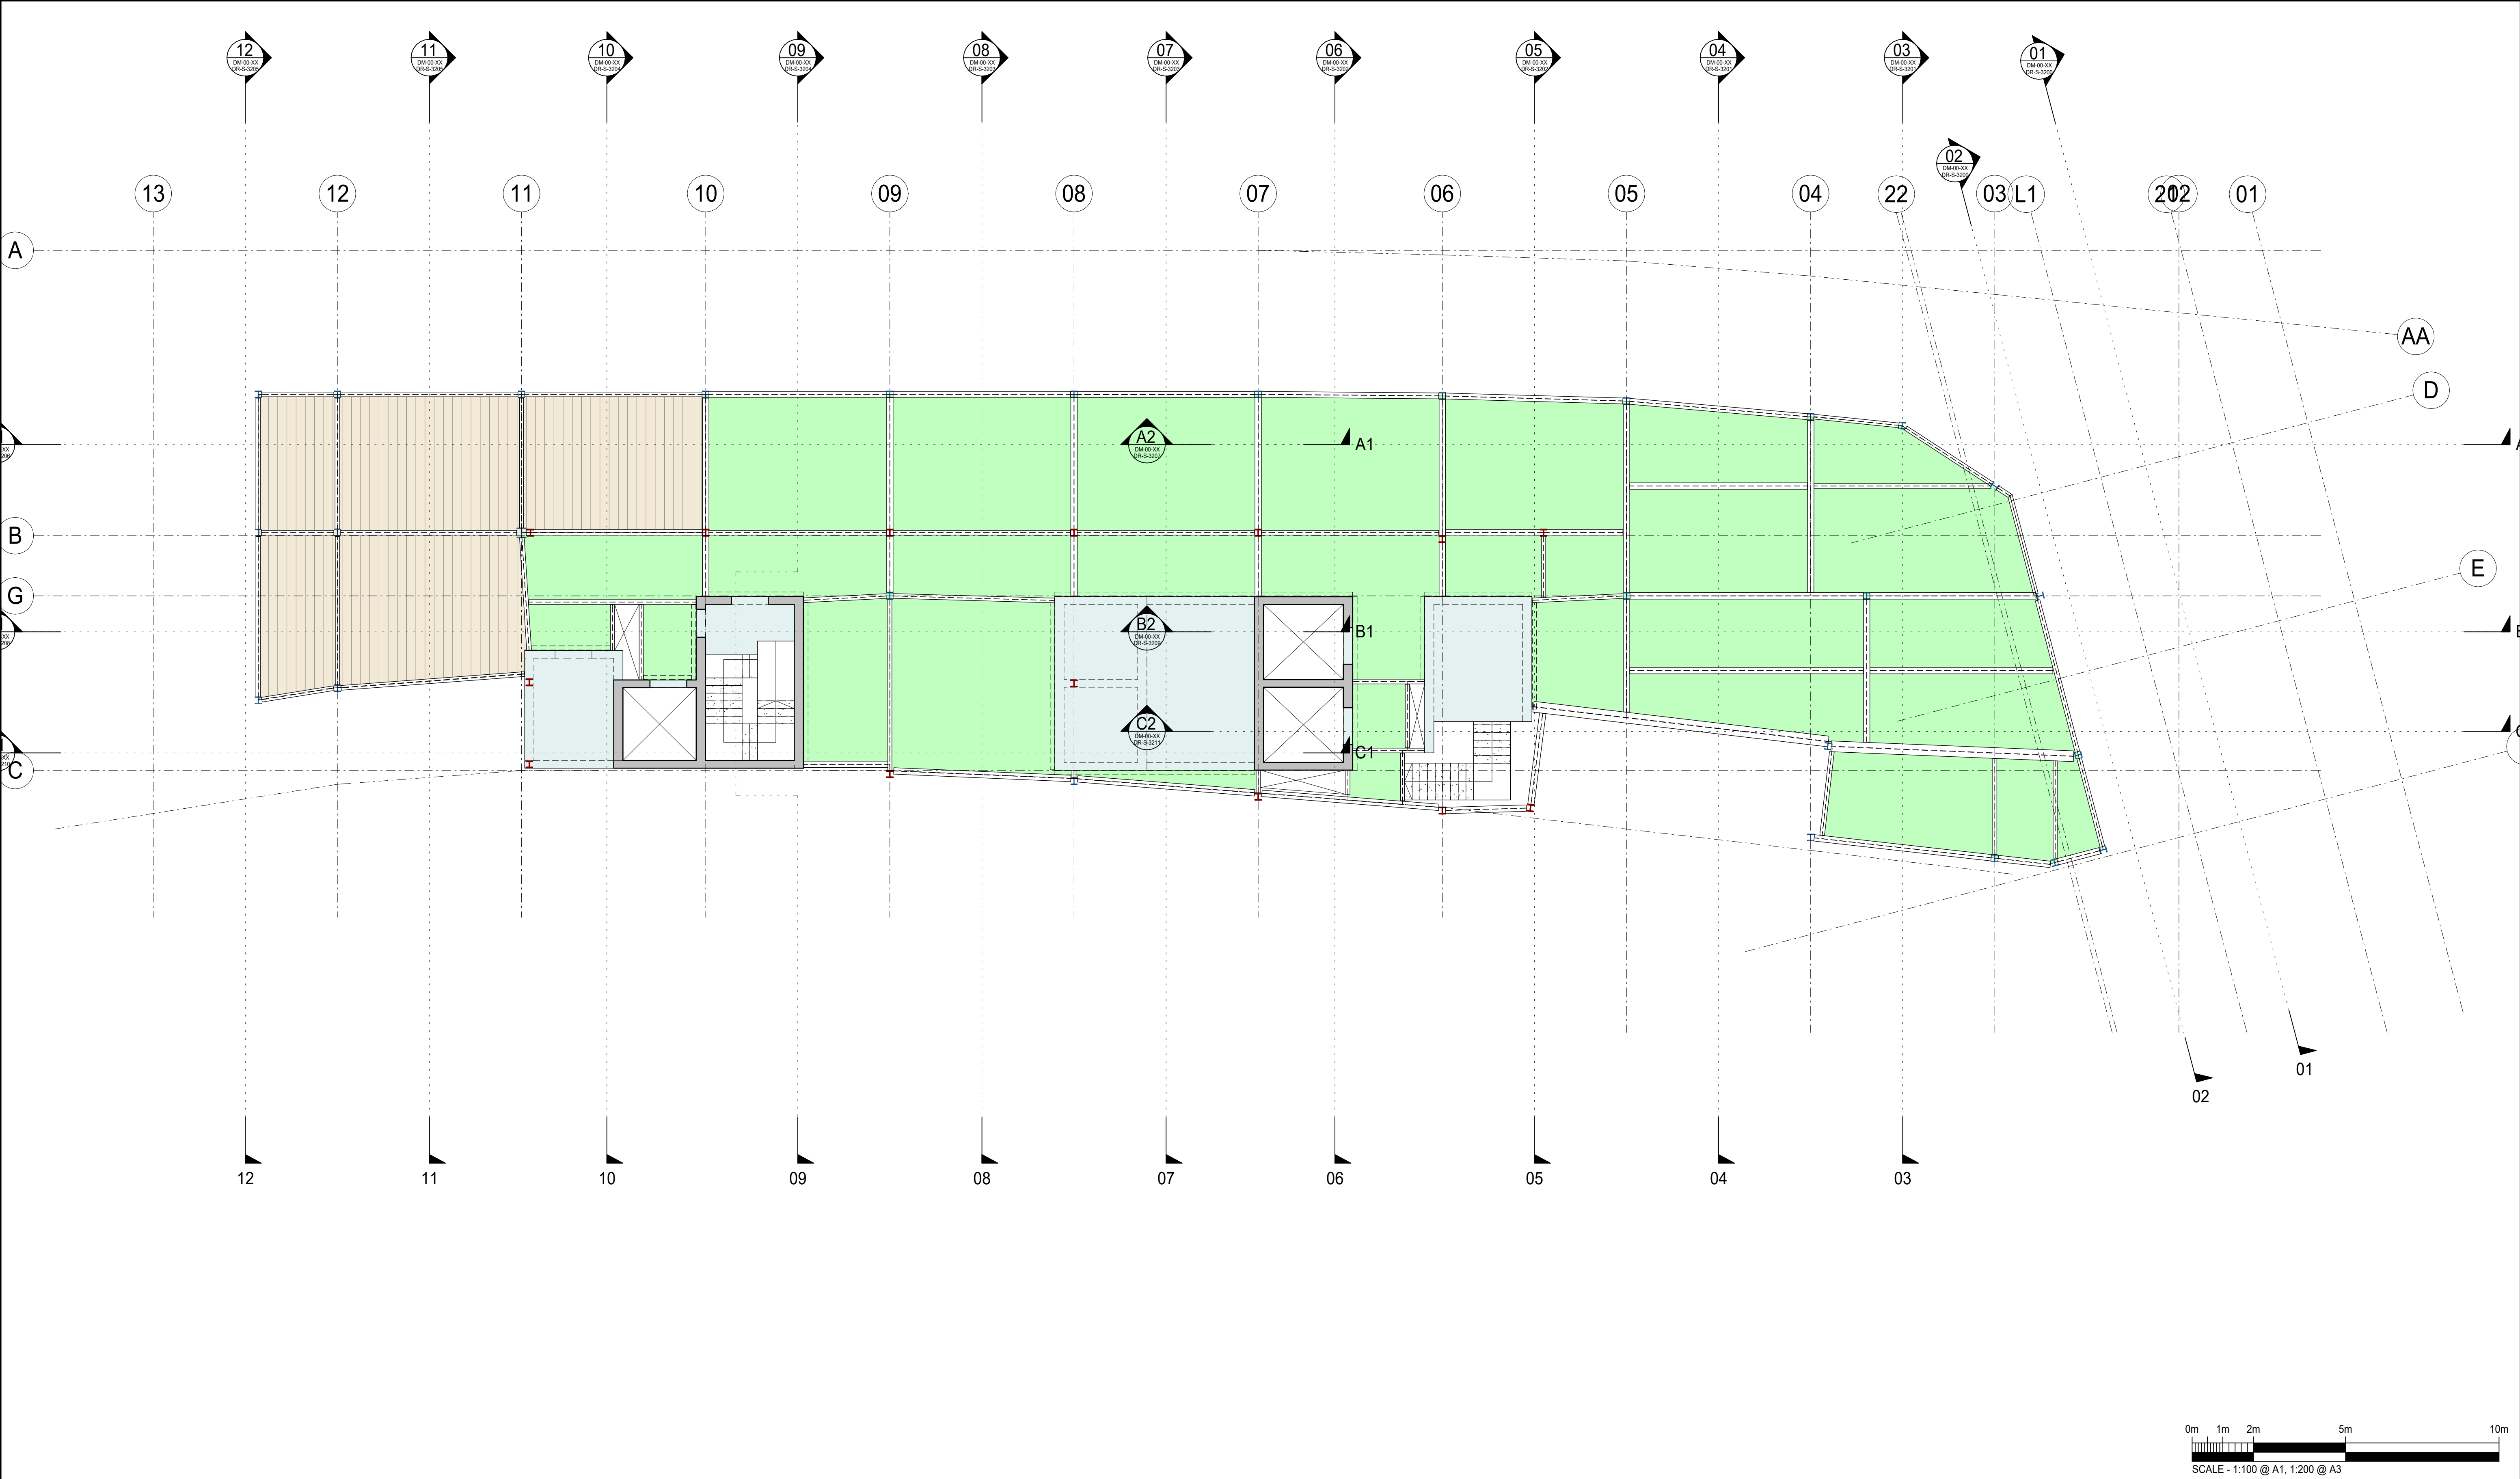

Notes:

- DO NOT SCALE FROM THIS DRAWING.
- ALL DIMENSIONS ARE IN MILLIMETRES U.N.O.
- ALL HEIGHTS ARE IN METRES ABOVE ORDNANCE DATUM U.N.O.
- THIS DRAWING IS TO BE READ IN CONJUNCTION WITH ALL RELEVANT ARCHITECTS AND ENGINEERS DRAWINGS AND SPECIFICATIONS.

PI2 STAGE 2 ISSUE UPDATE - COLUMNS COLOR				10/03	SV	GF
P01 STAGE 2 ISSUE				03/03	SV	GF
Scheme Updated and Tags Added				2025	SV	GF
Rev	Description	By	Date			

Davies Maguire

20 Flaxman Terrace
London
WC1H 9AT

T +44 (0)20 7388 9406
E info@dmag.com
W dmag.com

Client:

MORGAN REAL ESTATE

Project Title:

19 CHARTERHOUSE STREET

Stage:

PRELIMINARY

Drawing Title:

PROPOSED
LEVEL 10
GENERAL ARRANGEMENT

Drawn by:

SV

Date Issued:

MARCH 2024

Scale @ A1:

1 : 100

Project No.:


23-52

Originator:

DM-00-10-DR-S-3100

Level:

P02

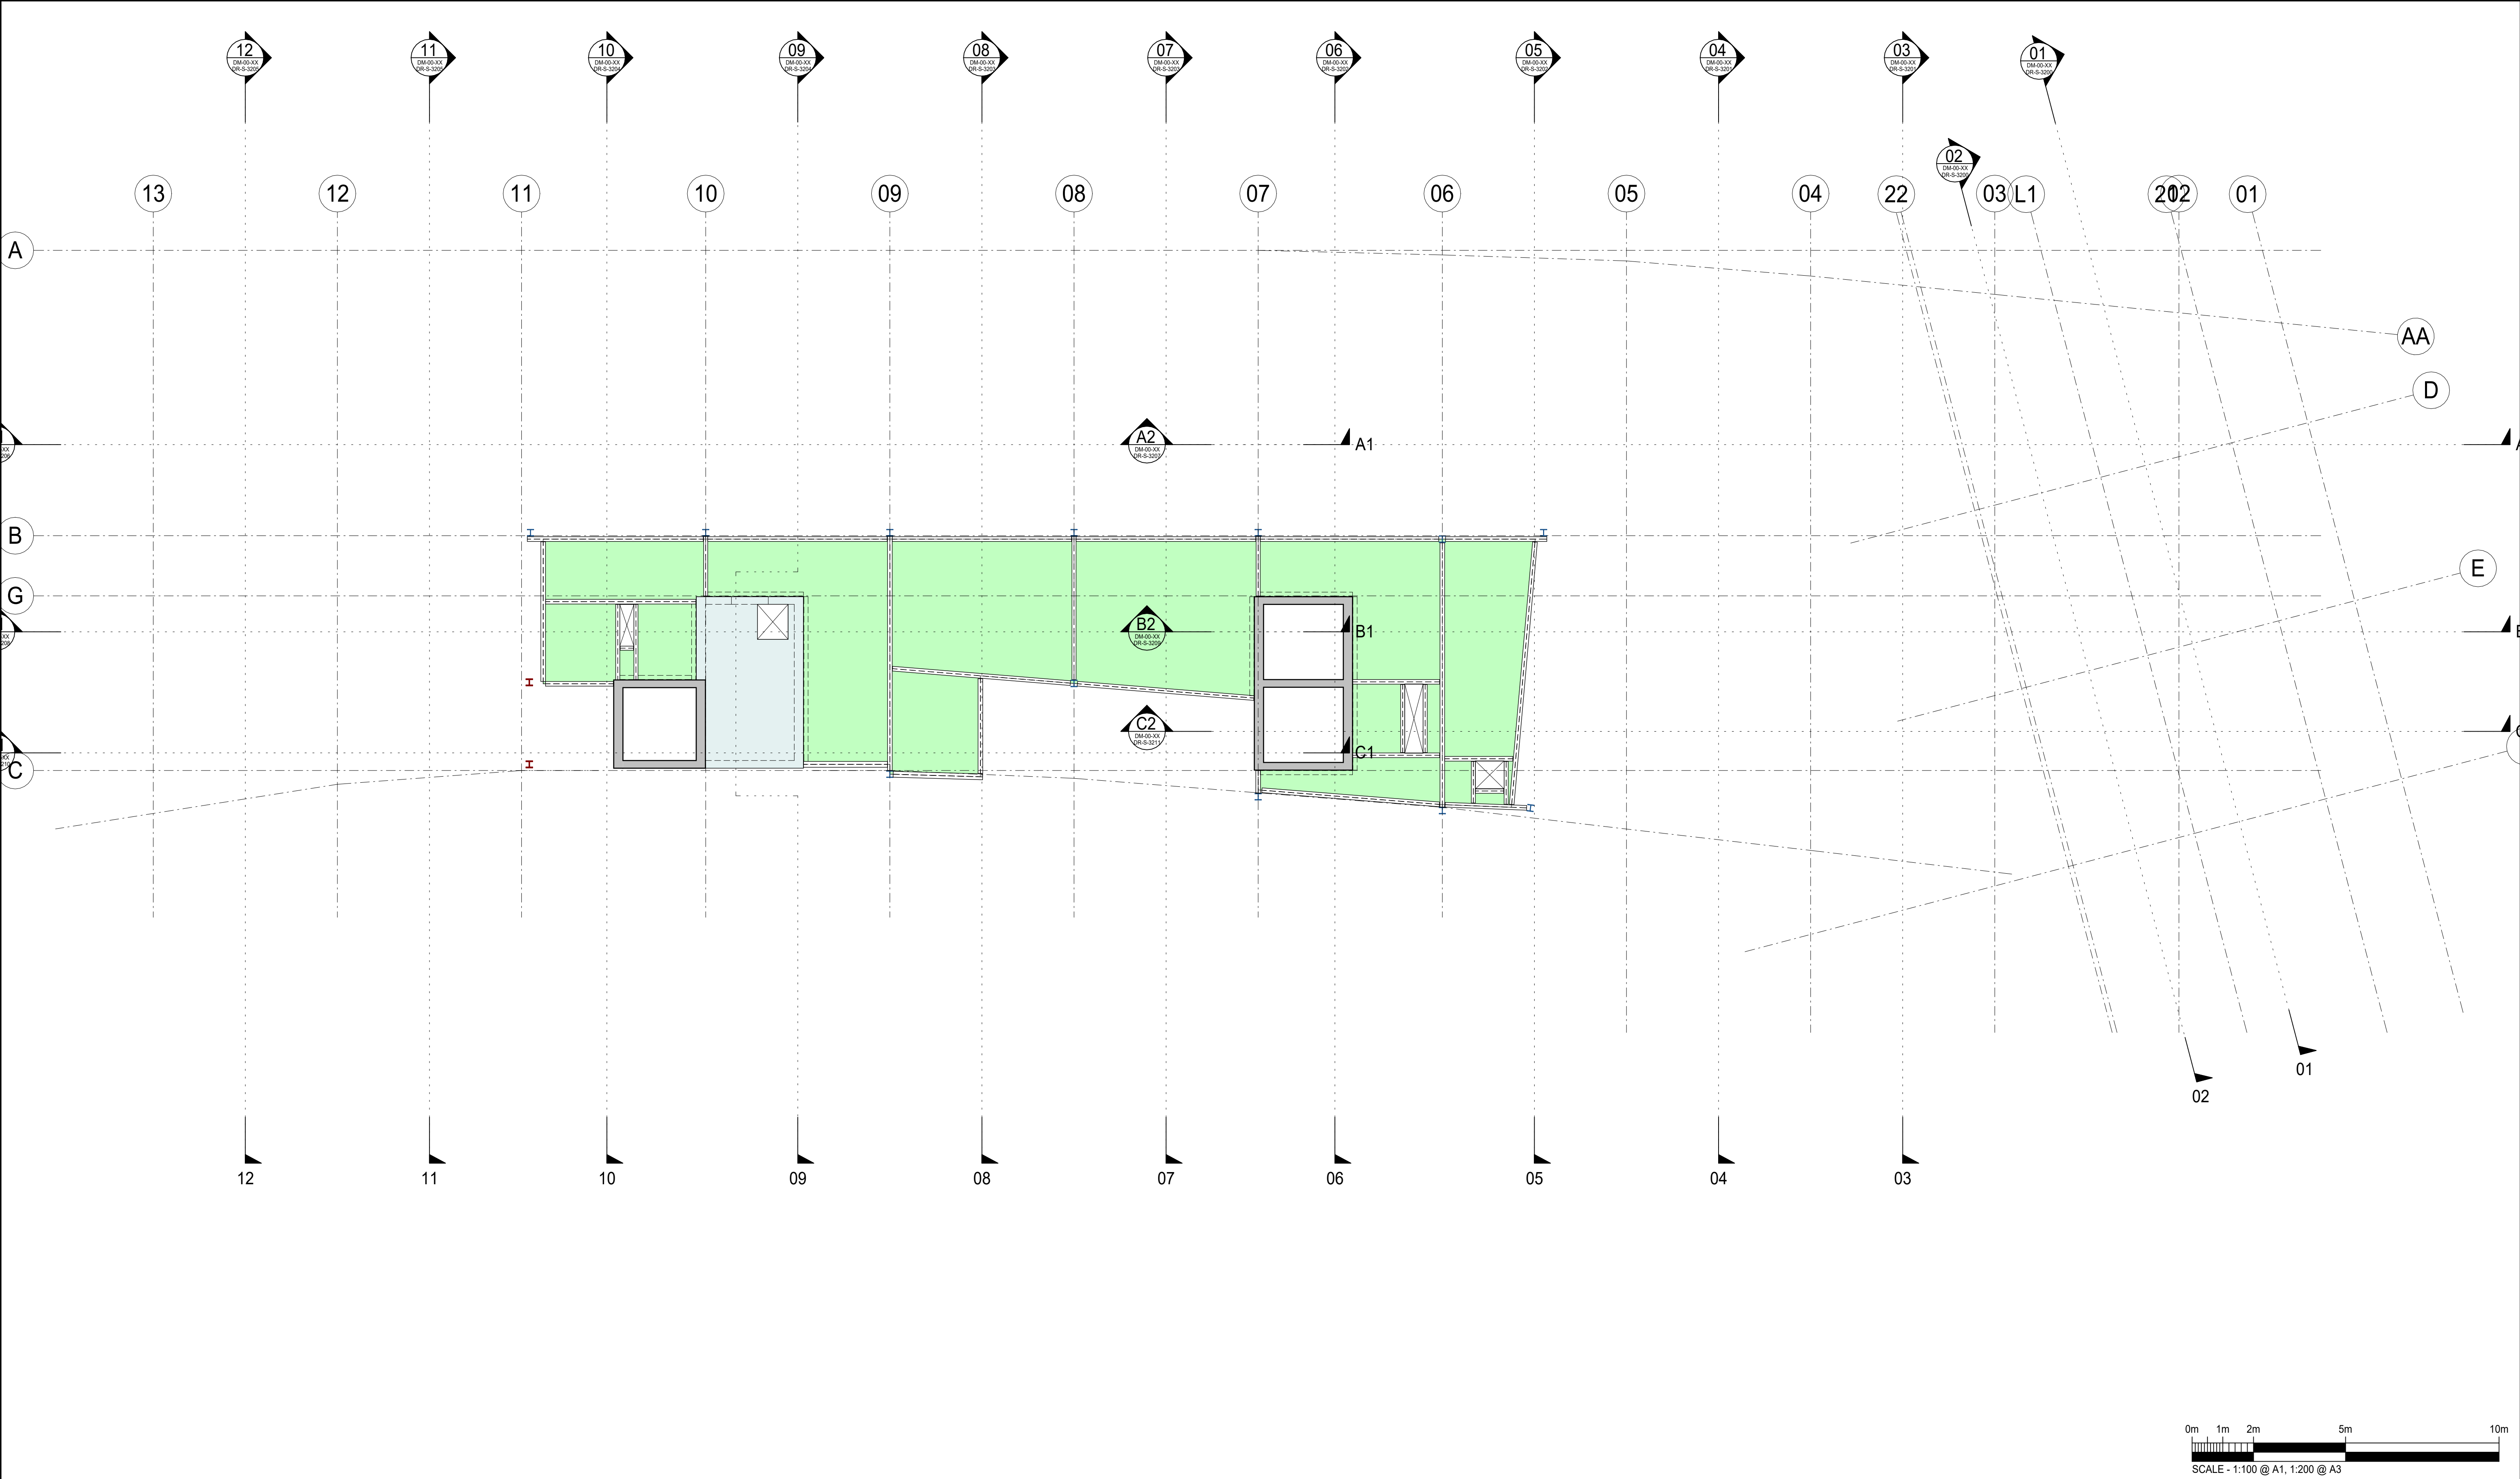

Notes:

- DO NOT SCALE FROM THIS DRAWING.
- ALL DIMENSIONS ARE IN MILLIMETRES U.N.O.
- ALL HEIGHTS ARE IN METRES ABOVE ORDNANCE DATUM U.N.O.
- THIS DRAWING IS TO BE READ IN CONJUNCTION WITH ALL RELEVANT ARCHITECTS AND ENGINEERS DRAWINGS AND SPECIFICATIONS.

PR2 STAGE 2 ISSUE UPDATE - COLUMNS COLOR				10/03	SV	GF
P01 STAGE 2 ISSUE				03/03	SV	GF
Scheme Updated and Tags Added				2025	SV	GF
Rev	Description	By	Lsp			

Davies Maguire

20 Flaxman Terrace
London
WC1H 9AT

T +44 (0)20 7388 9406
E info@dmag.com
W dmag.com

Client:

MORGAN REAL ESTATE

Project Title:

19 CHARTERHOUSE STREET

Stage:

PRELIMINARY

Drawing Title:

PROPOSED ROOF
GENERAL ARRANGEMENT

Drawn by:

SV

Date Issued:

MARCH 2024

Scale @ A1:

1 : 100

Project No.:

23-52

Originator | Zone | Level | Type | Role | Number

DM-00-RF-DR-S-3100 P02