


Stage 4 - Second Stage Piling

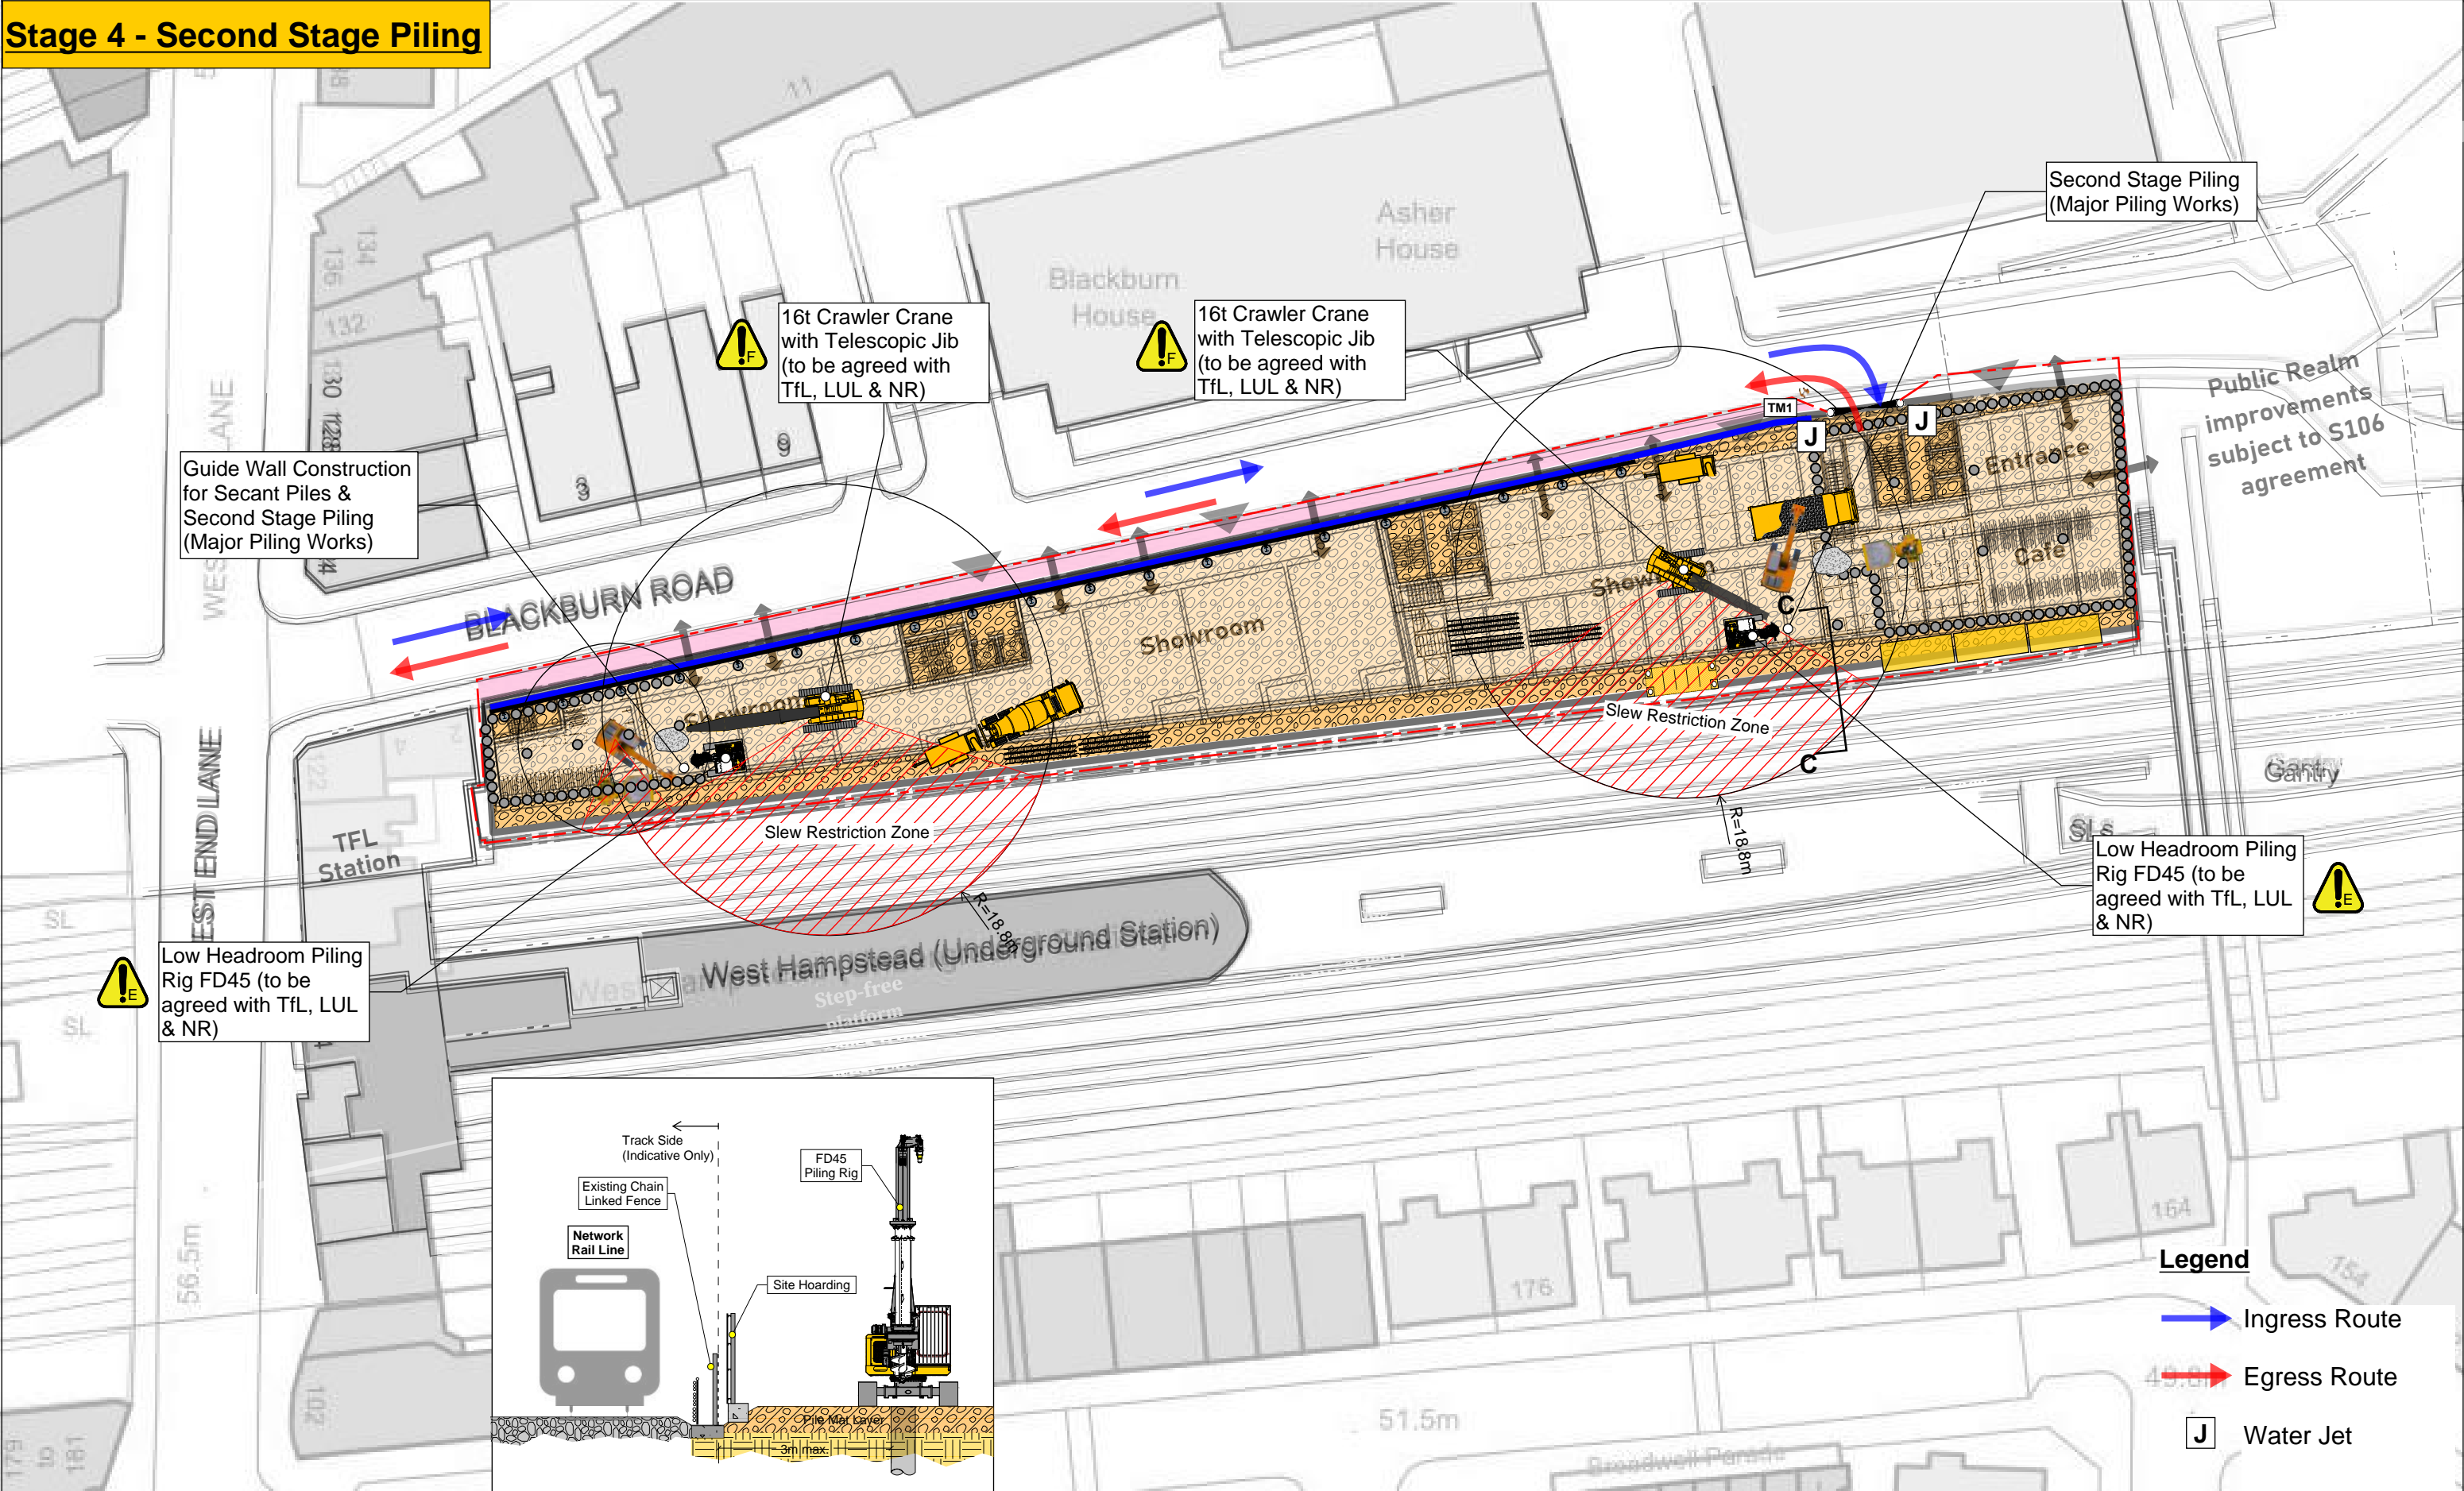

Guide Wall Construction for Secant Piles & Second Stage Piling (Major Piling Works)

16t Crawler Crane with Telescopic Jib (to be agreed with TfL, LUL & NR)


16t Crawler Crane with Telescopic Jib (to be agreed with TfL, LUL & NR)

Second Stage Piling (Major Piling Works)

Public Realm improvements subject to S106 agreement

Low Headroom Piling Rig FD45 (to be agreed with TfL, LUL & NR)


Low Headroom Piling Rig FD45 (to be agreed with TfL, LUL & NR)

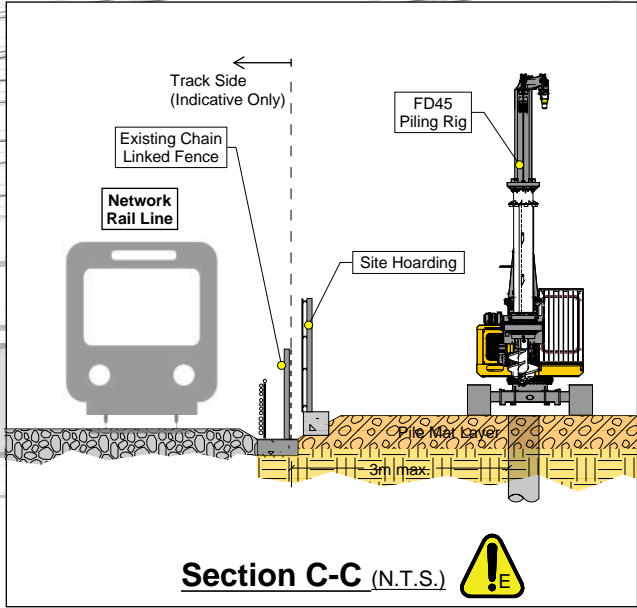


Legend

- Ingress Route
- Egress Route
- Water Jet



PROJECT NO	STATUS	REV
DATE	DRW	ENG
PROJECT		
TITLE		
SKETCH No		



A Specialist Engineering Contractor
McGee Group (Holdings) Ltd
Level 9 Alto Tower, 5 Hatfields
London SE1 9PG
Tel: 02089981101 Fax: 02089977690




Stage 5 - Piling + Substructures Works

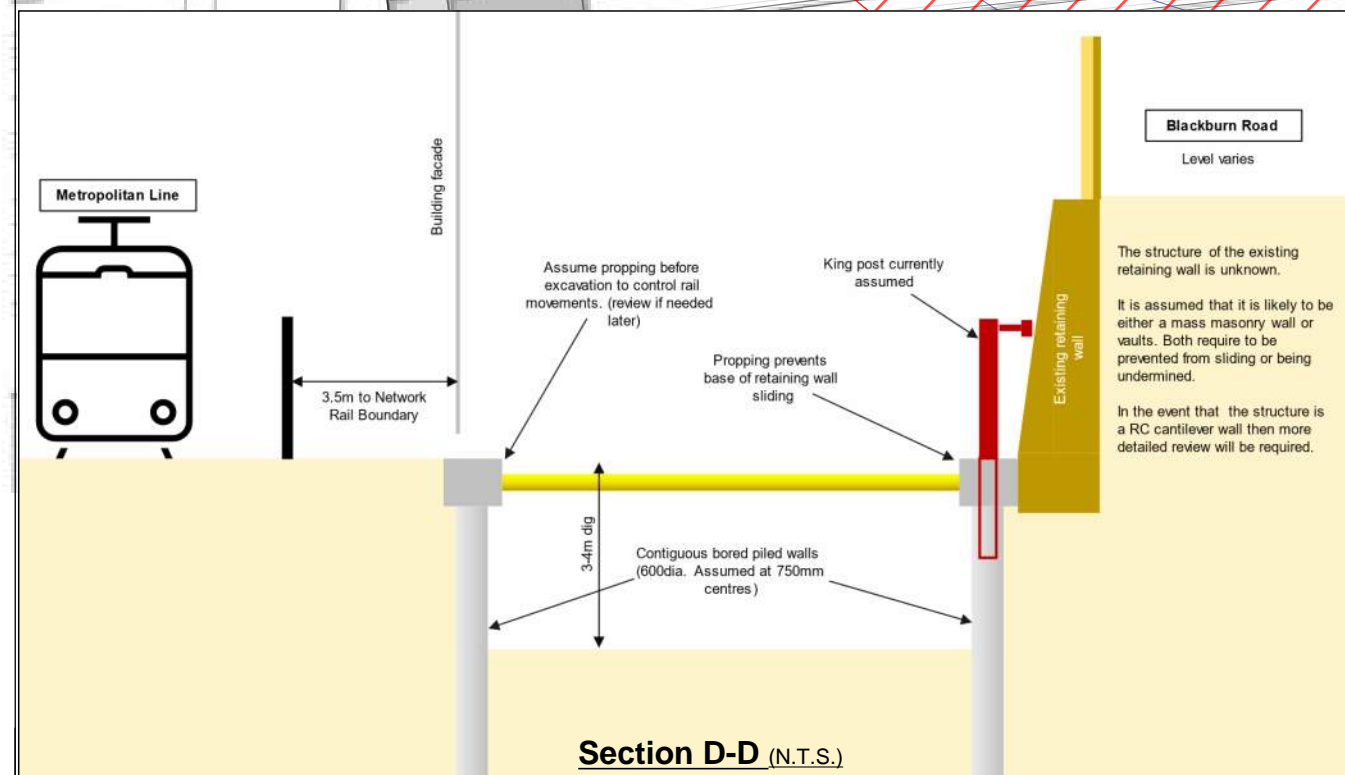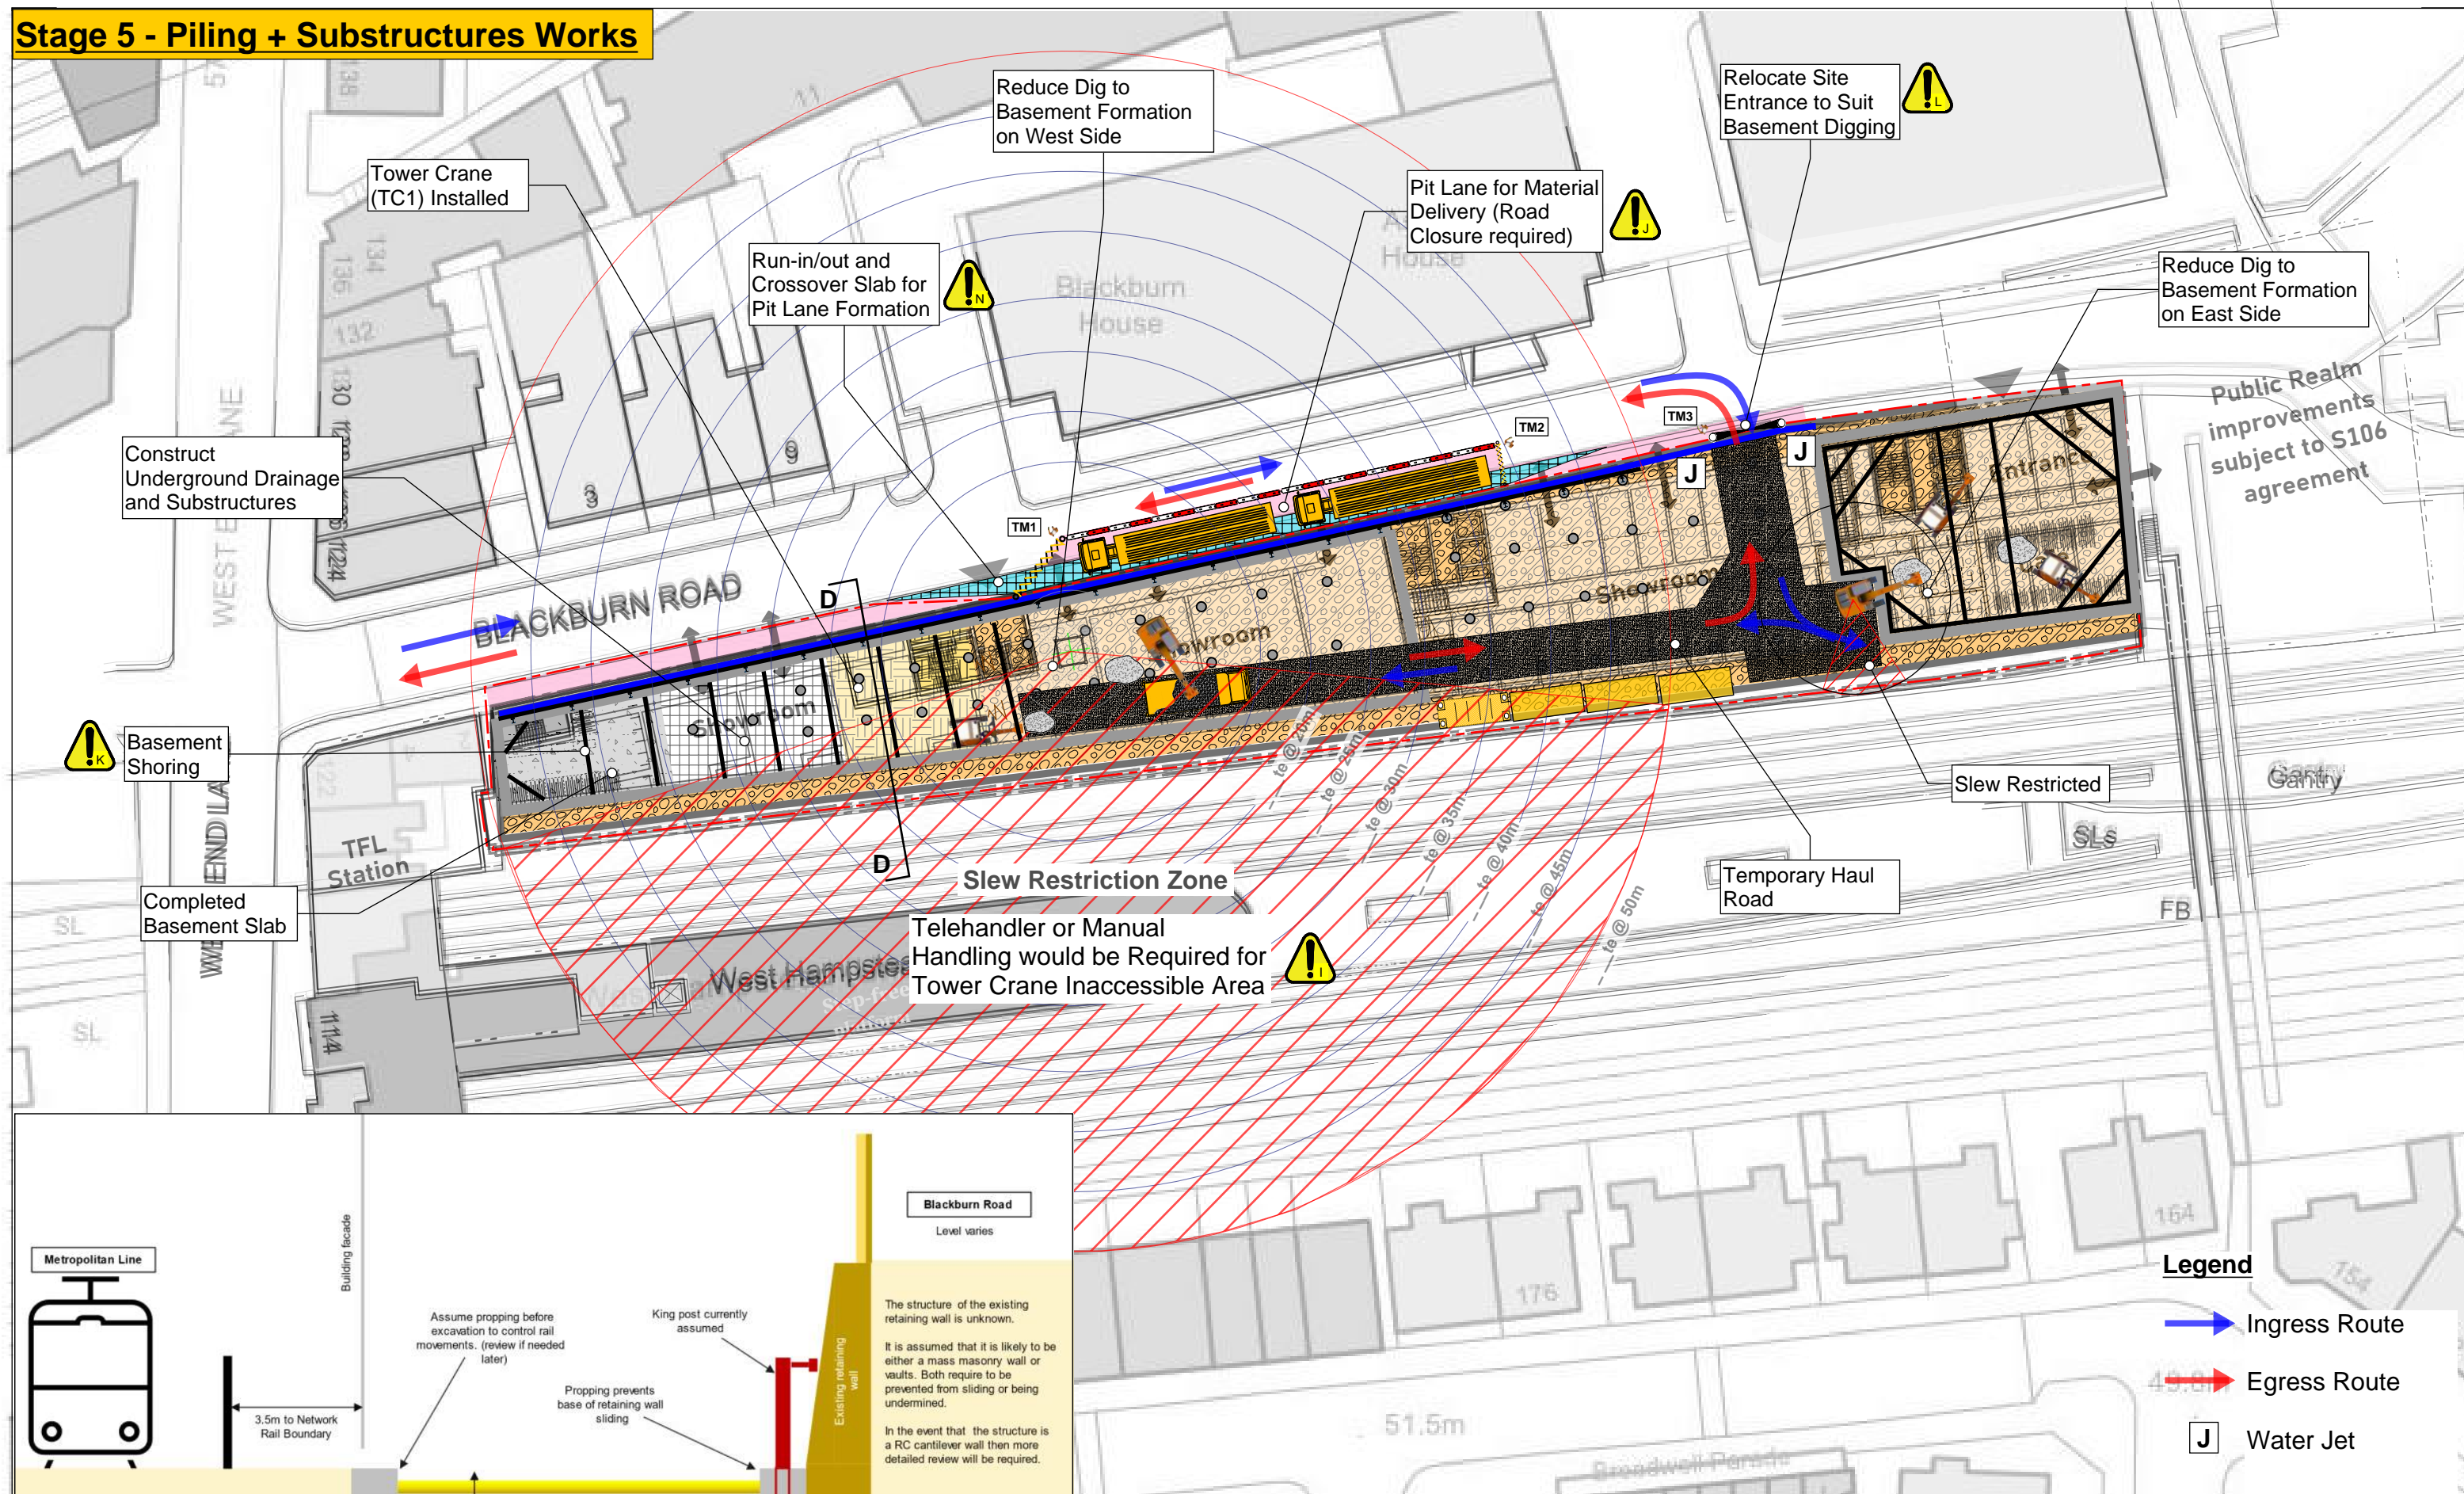

PROJECT NO	STATUS	REV
DATE	DRW	ENG
PROJECT		
TITLE		
SKETCH No		

McGEE
A Specialist Engineering Contractor •
McGee Group (Holdings) Ltd
Level 9 Alto Tower, 5 Hatfields
London SE1 9PG
Tel: 02089981101 Fax: 02089977690

Stage 6 - Superstructures Works

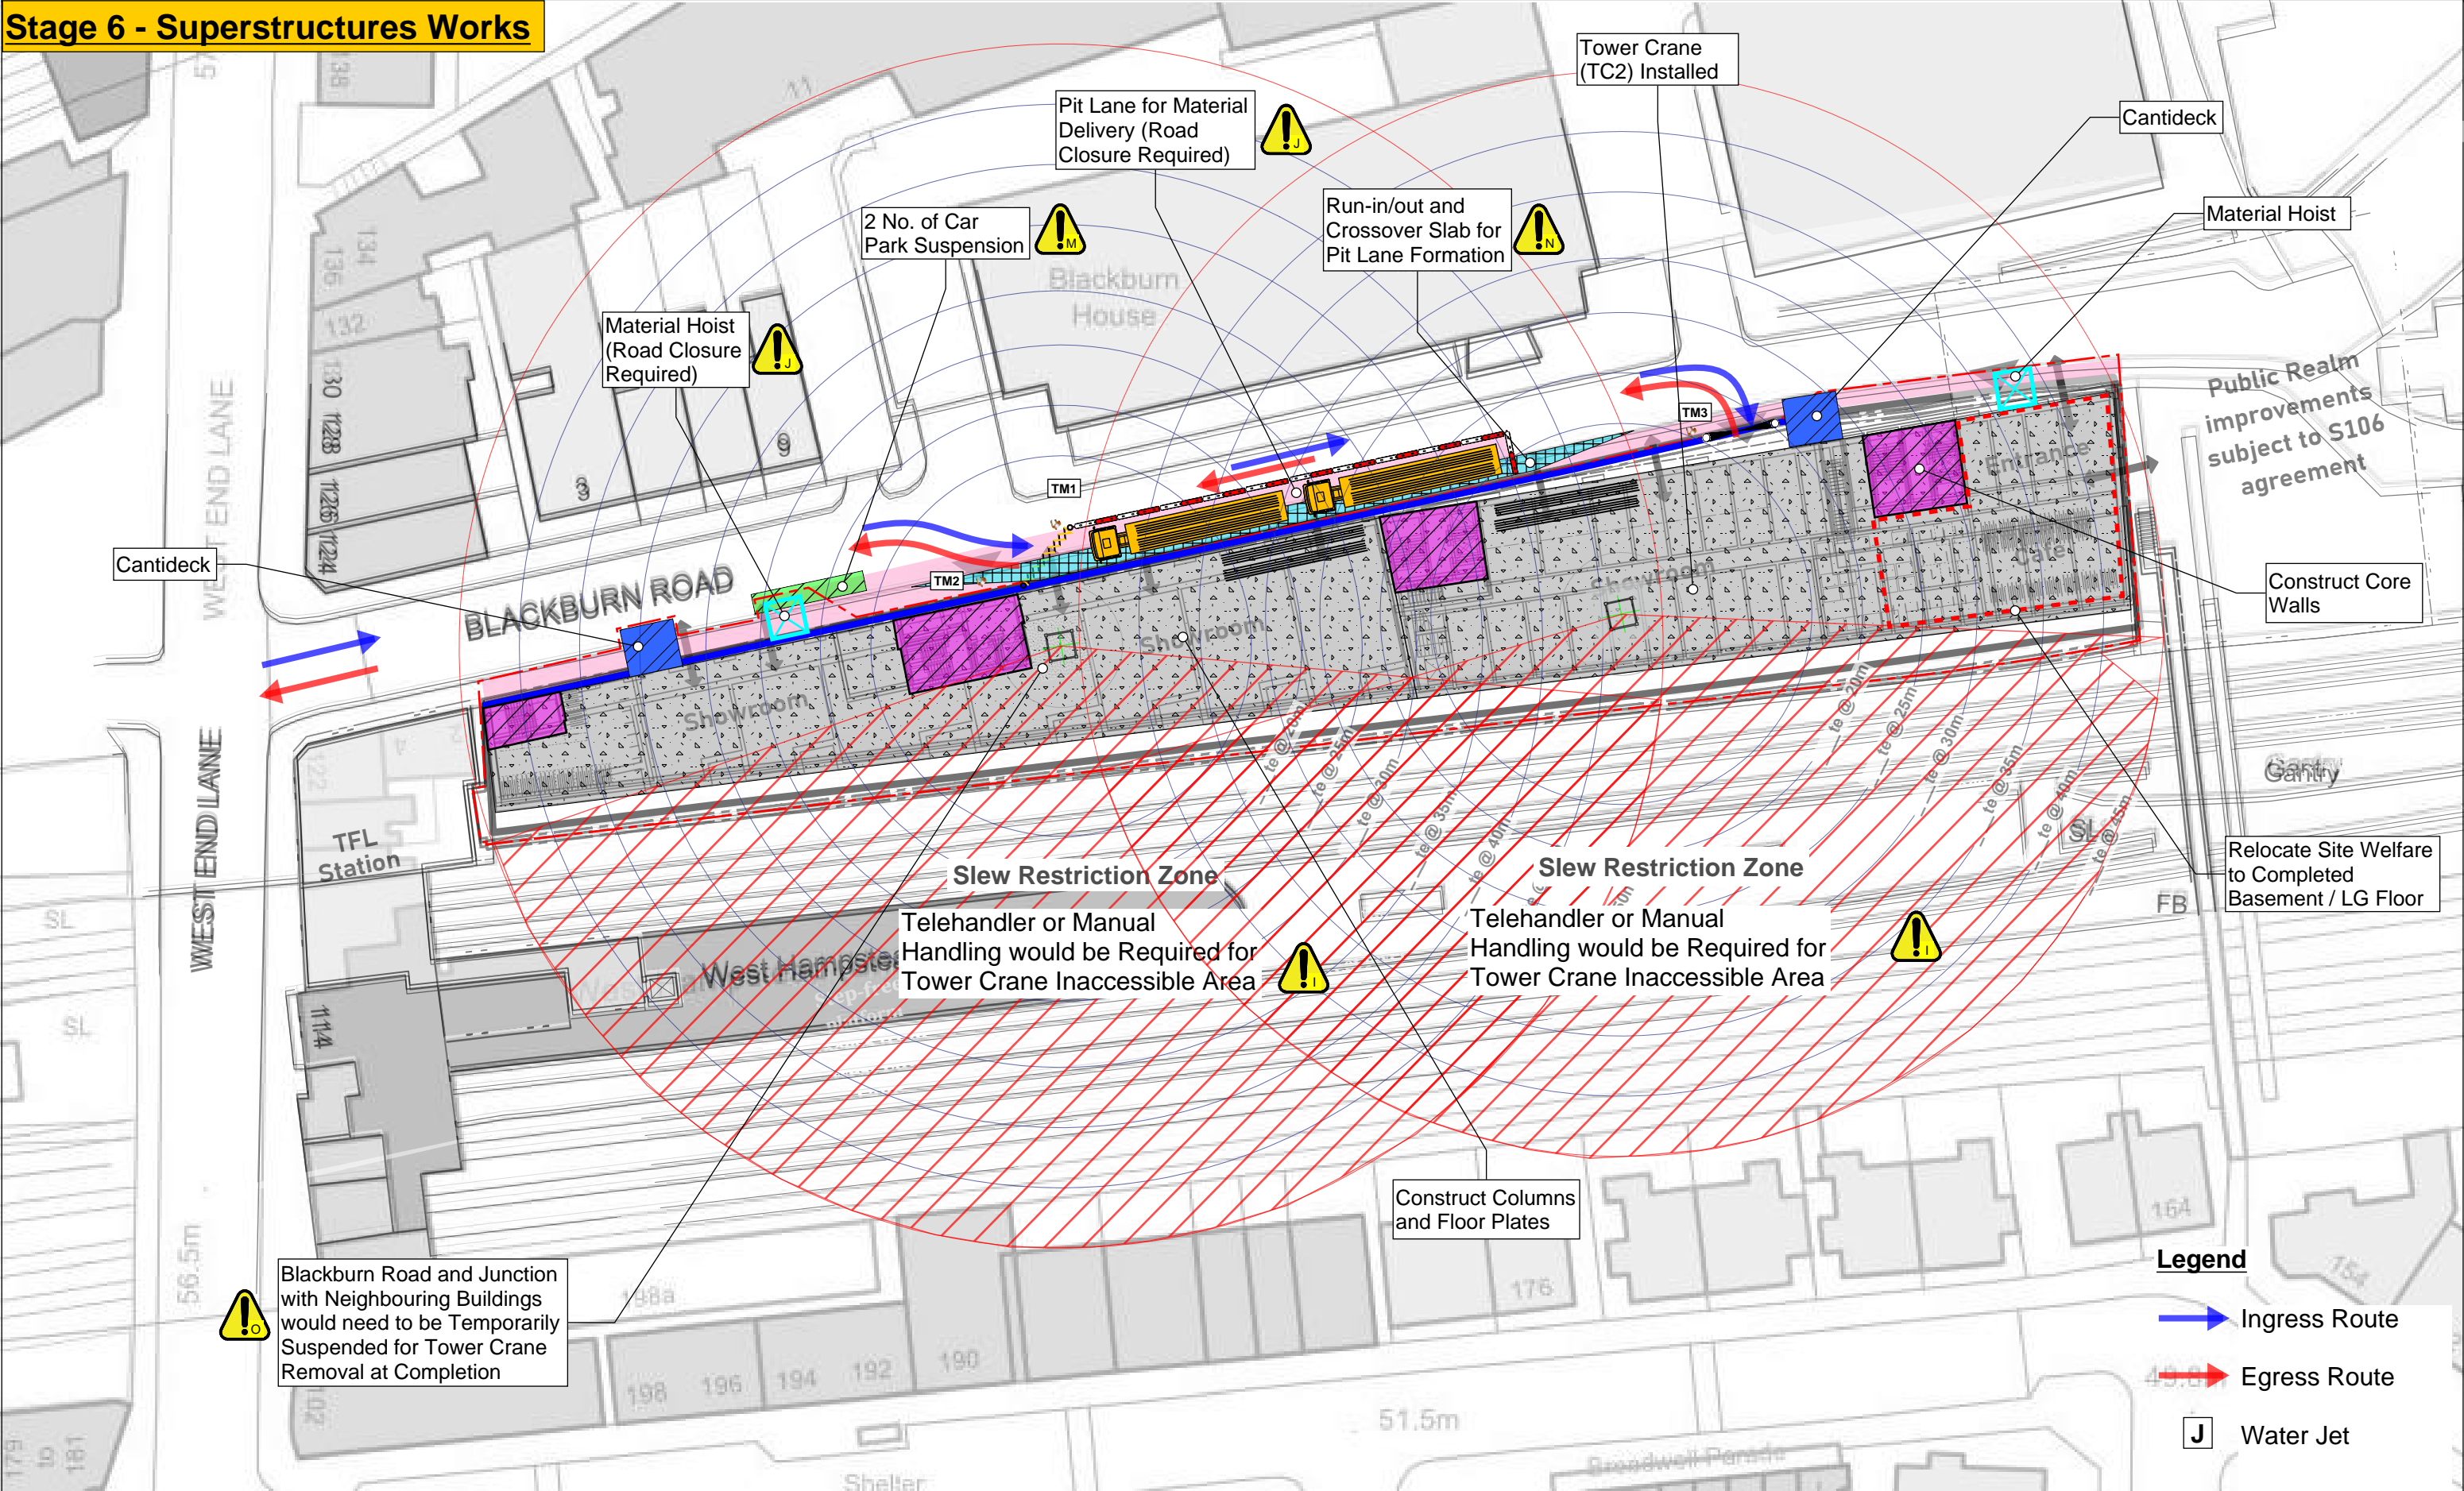

PROJECT NO	STATUS	REV
DATE	DRW	ENG
PROJECT		
TITLE		
SKETCH No		

McGEE

A Specialist Engineering Contractor

McGee Group (Holdings) Ltd
Level 9 Alto Tower, 5 Hatfields
London SE1 9PG
Tel: 02089981101 Fax: 02089977690



A-squared Studio

A-squared Studio Engineers Ltd

One Westminster Bridge Rd
London, SE1 7XW

020 7620 2868

contact@a2-studio.com

www.a2-studio.com

