
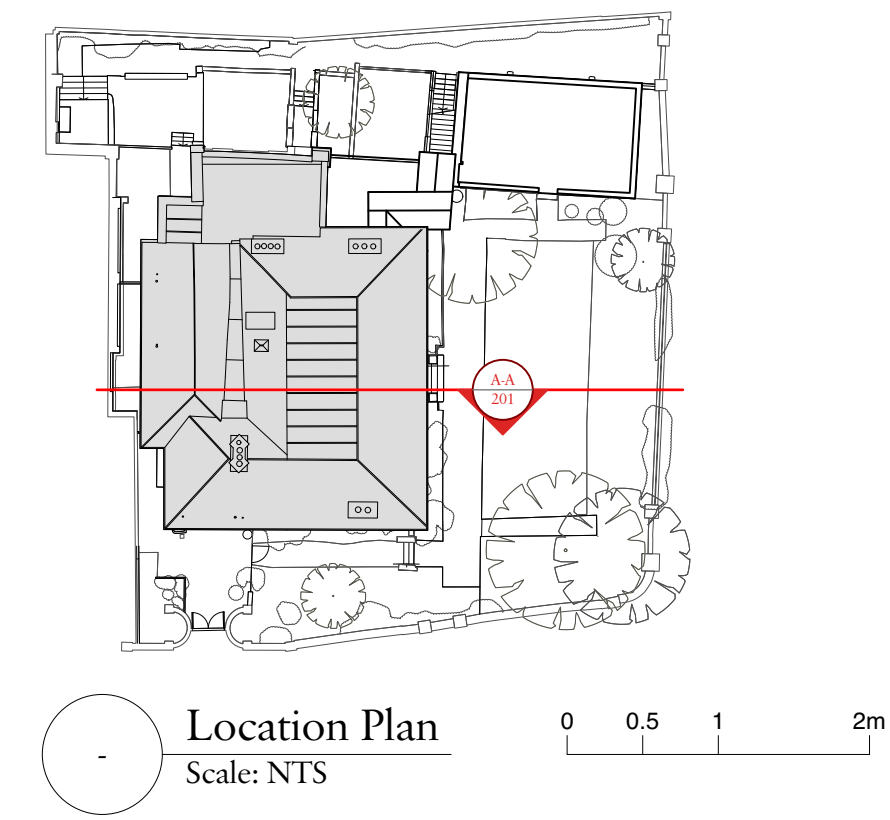


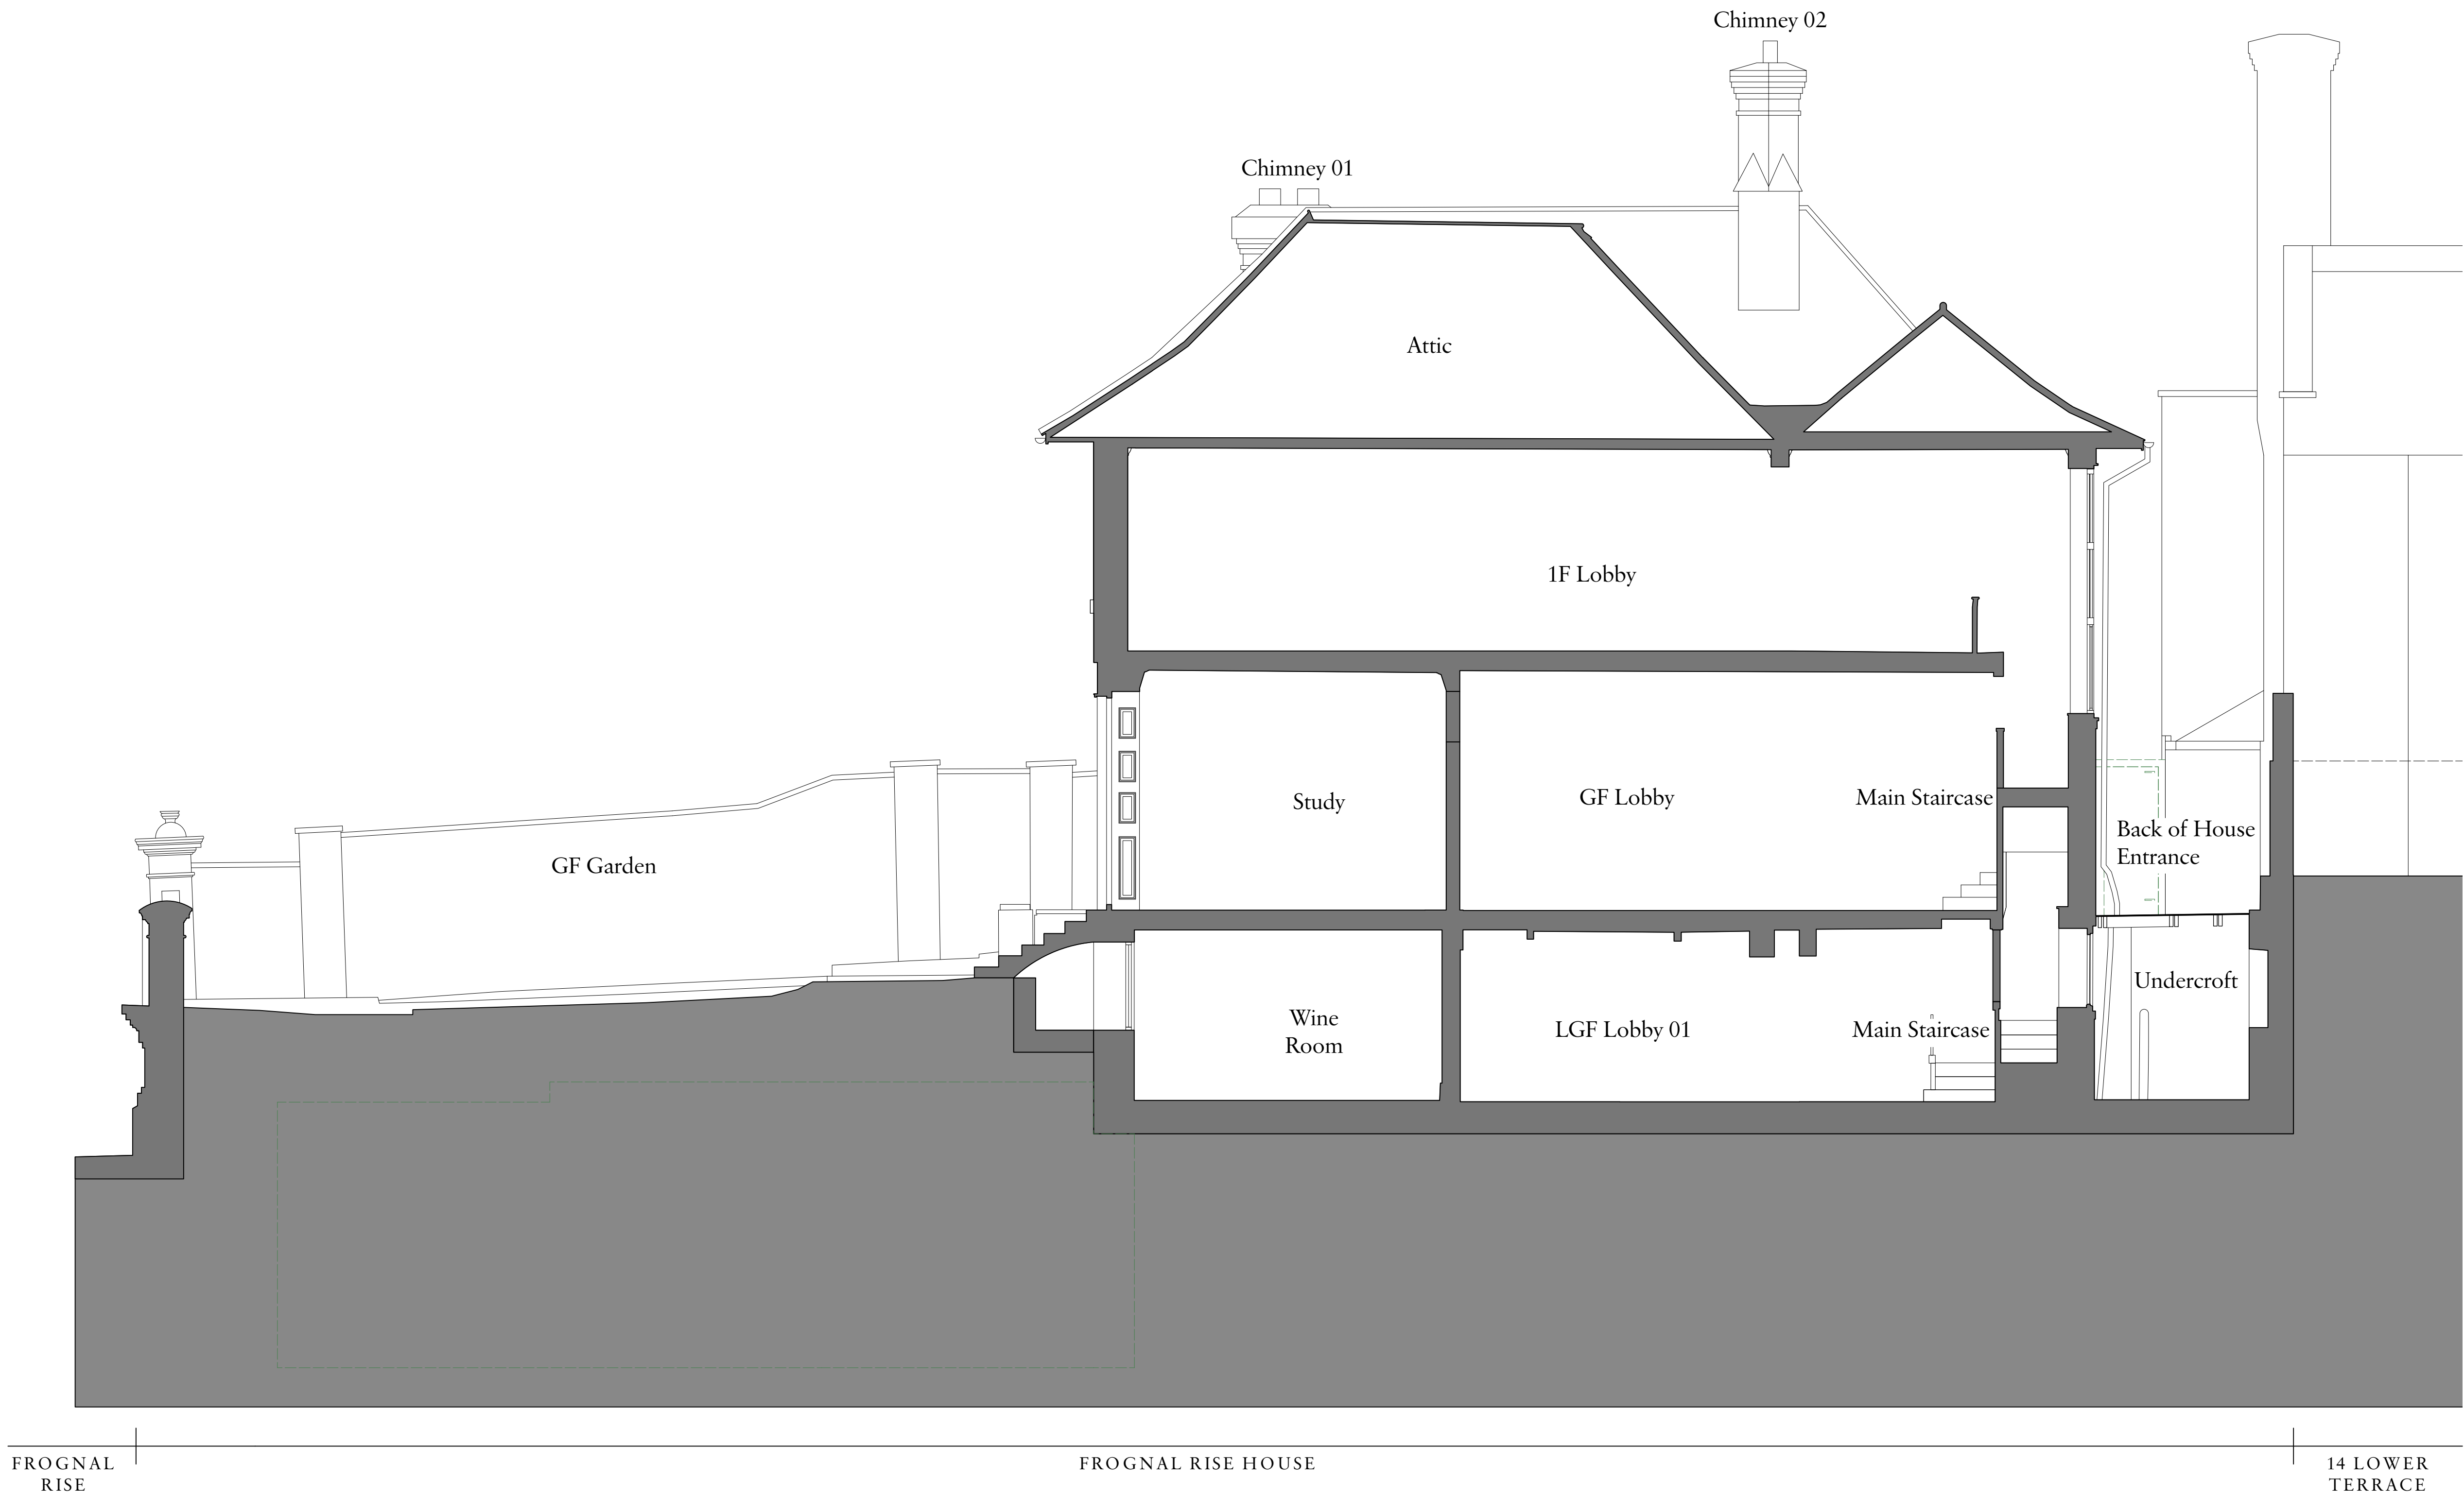

- Demolition section key**
- Demolition General
 - Demolished Wall & Roof, Excavation or New Structural Opening
 - Proposed Basement Extension Excavation

Rev	Date	Details	By
-----	------	---------	----

Charlton Brown Architecture & Interiors

10-11 St Georges Mews, Primrose Hill, London, NW1 8XE
Telephone +44(0)20 7794 1234
Email office@charltonbrown.com
Website www.charltonbrown.com

Client
Redfrog Property

Project
Frogнал Rise House

Drawing Title
Demolition Section A-A

Date	Drawn	Checked
17/04/2025	LF	KM

Scale
1:50@A1 / 1:100@A3

Issue Status
Planning

Project Number	Drawing Number	Revision
2 3 0 2 9	DE-00-201	